


IMPORTANTE:
RACKS DE BODEGA SON MOSTRADOS CON FINES ESQUEMATICOS. LA CONFIGURACION ACTUAL PODRIA VARIAR. REVISAR CANTIDAD, ALTURA Y POSICION FINAL CON PROVEEDOR REMINGTON.

NOTE:
PRIOR TO INSTALLATION OF STOCKROOM SHELVING & STOCKROOM ACCESSORY ITEMS, G.C. SHALL VERIFY THAT ALL STOCKROOM COMPONENTS CAN BE INSTALLED AS SHOWN ON THIS DRAWING. IF FIELD CONDITIONS PROHIBIT INSTALLATION AS SHOWN, OR PRESENT OPPORTUNITIES FOR EXPANSION, G.C. SHALL NOT CONTINUE WITH ANY INSTALLATION AND NOTIFY TENANT FIELD REP IMMEDIATELY.


AREA ANALYSIS			
AREA	m ²	FT ²	%
AE SALES AREA	264.3	2,845	64%
AE FITTING ROOMS	29.4	317	8%
AERIE SALES AREA	0	0	0%
AERIE FITTING ROOMS	0	0	0%
STOCK ROOM	67	721	17%
TOILET ROOM	2	22	1%
EGRESS CORRIDOR	0	0	0%
AE DISPLAY	0	0	0%
AERIE DISPLAY	0	0	0%
OTHER (STAIRS)	0	0	0%
UNUSED	20.9	225	5%
TOTAL	383.7	4130	100%

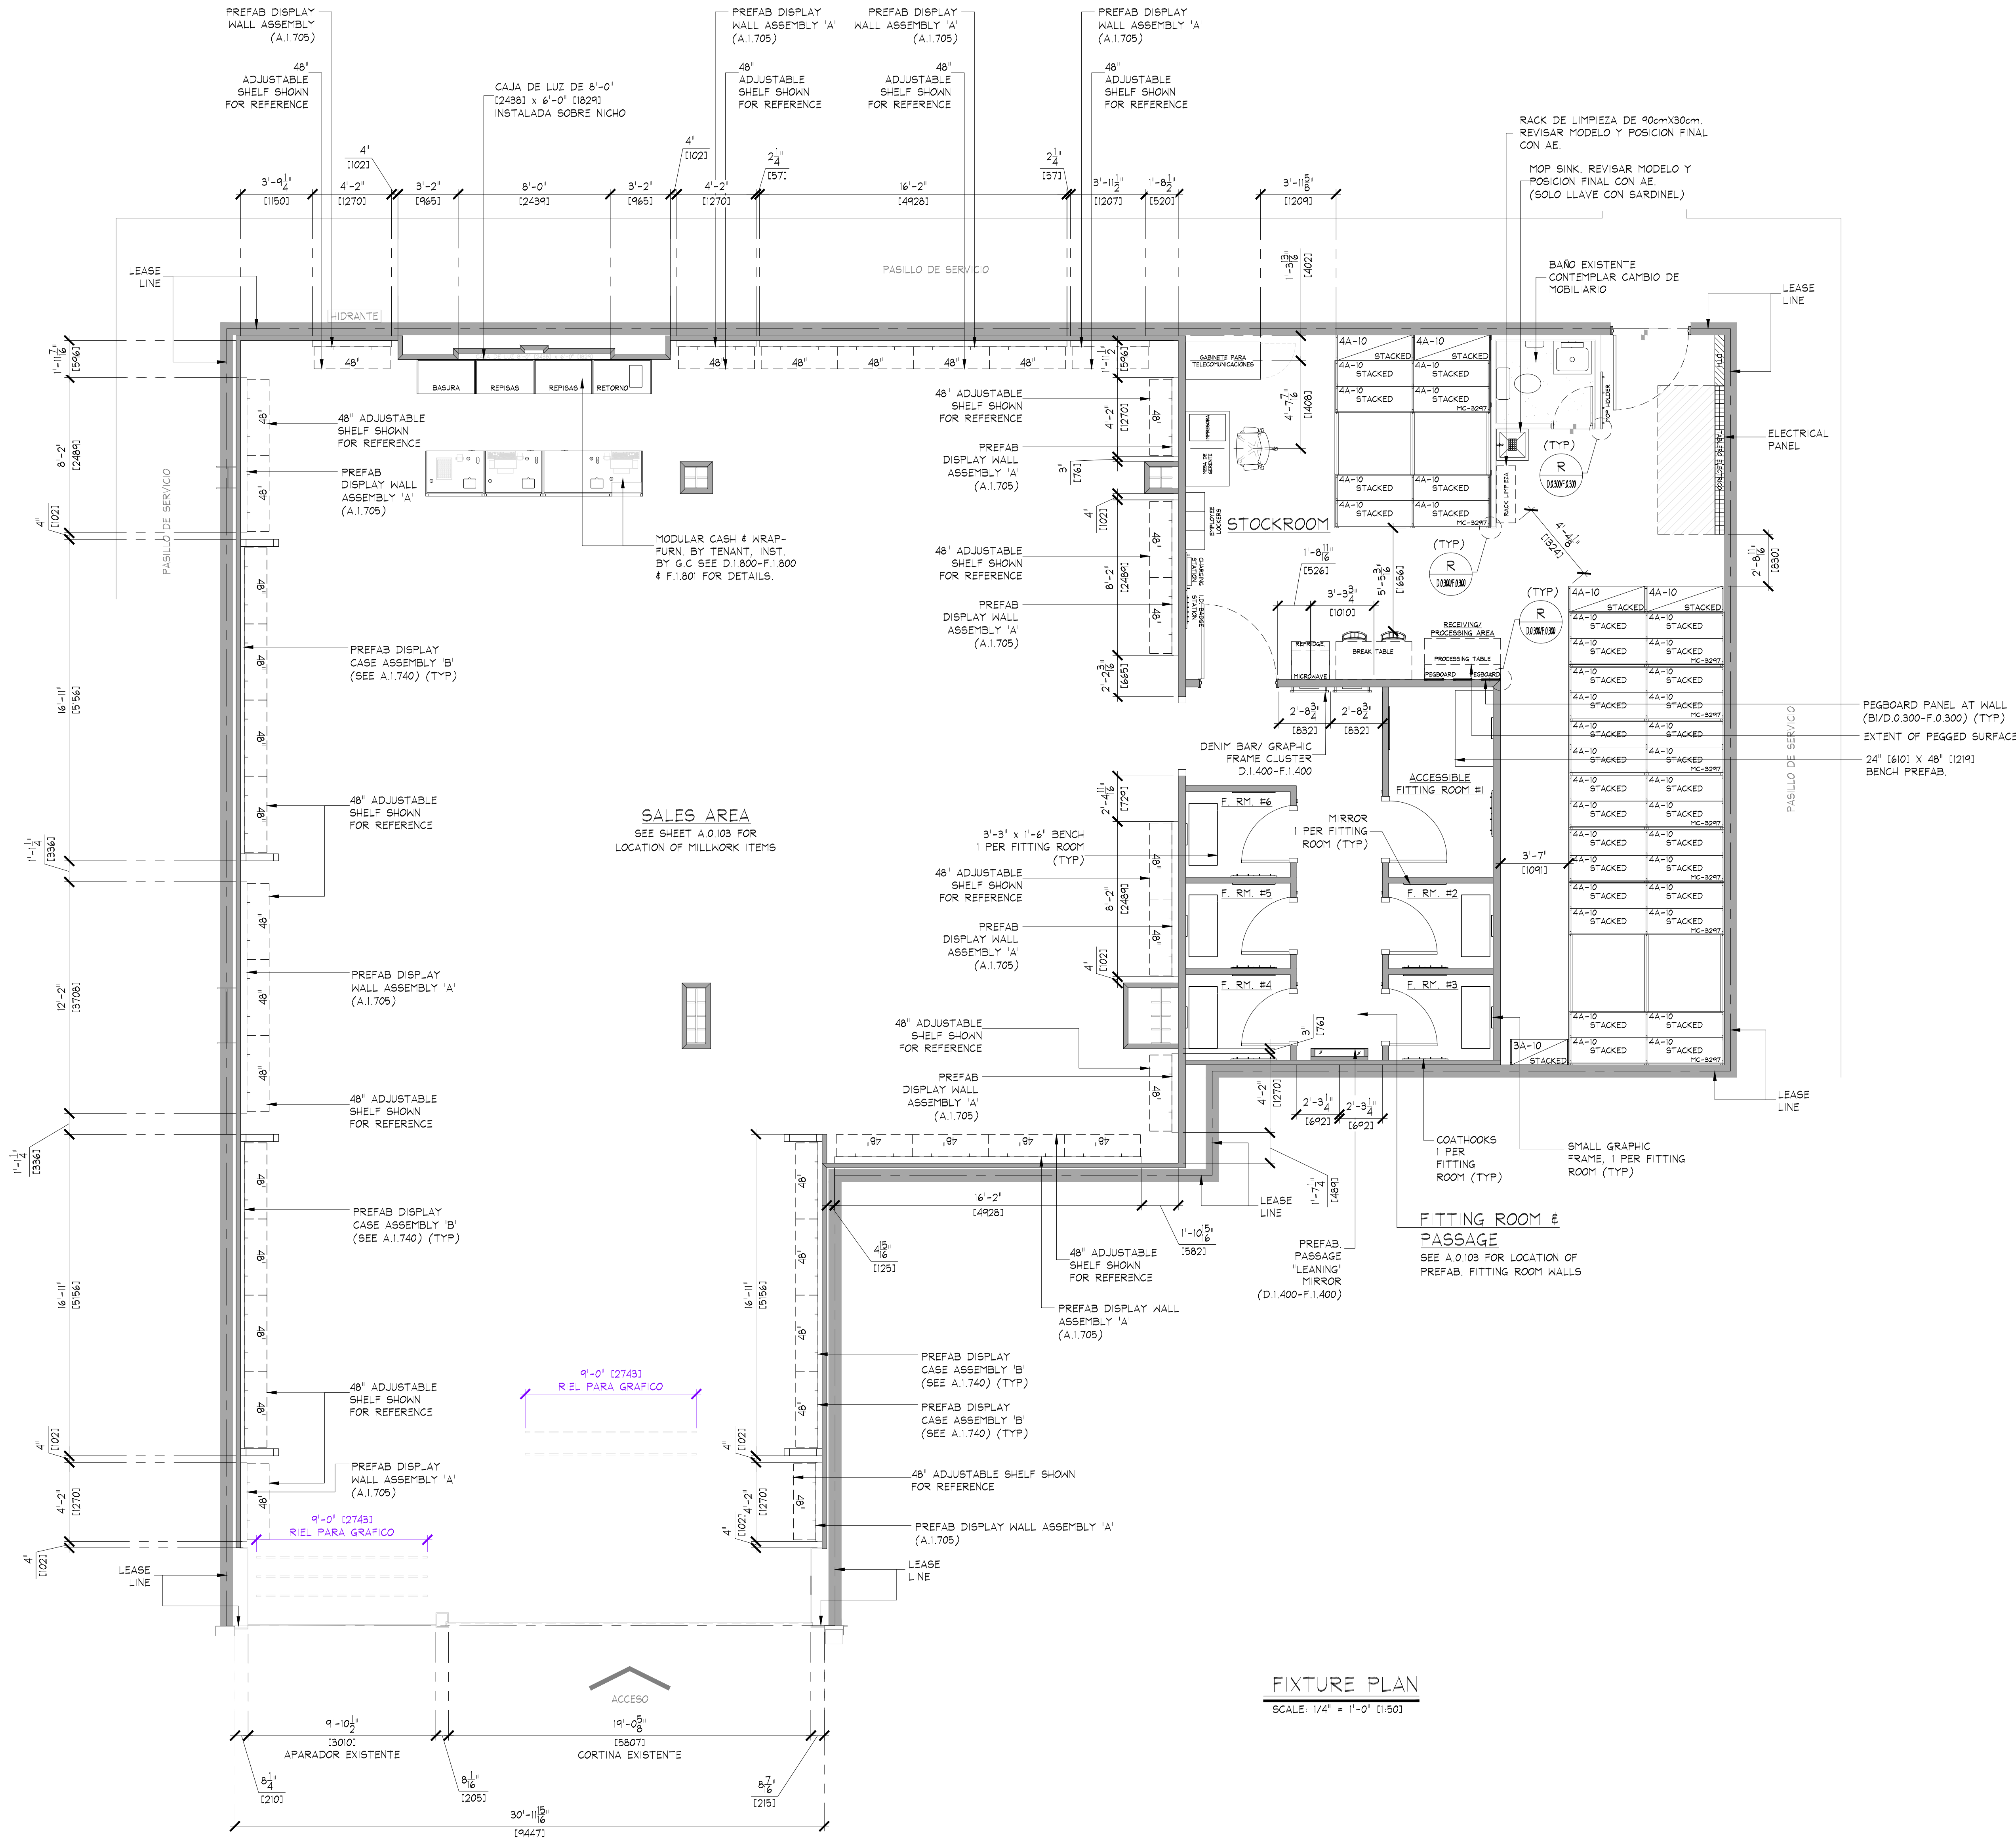

NOTE:
PAINTING CONTRACTOR SHALL
CAULK ALL INSIDE WOOD CORNERS
AND JOINTS BETWEEN TRIM AND
WALL PRIOR TO PAINTING.

KEY NOTES:

1e SIGN - FURNISHED BY SIGN CONSULTANT,
INSTALLED BY G.C. - SEE SHEET 'A.1.800'
FOR MORE INFORMATION.

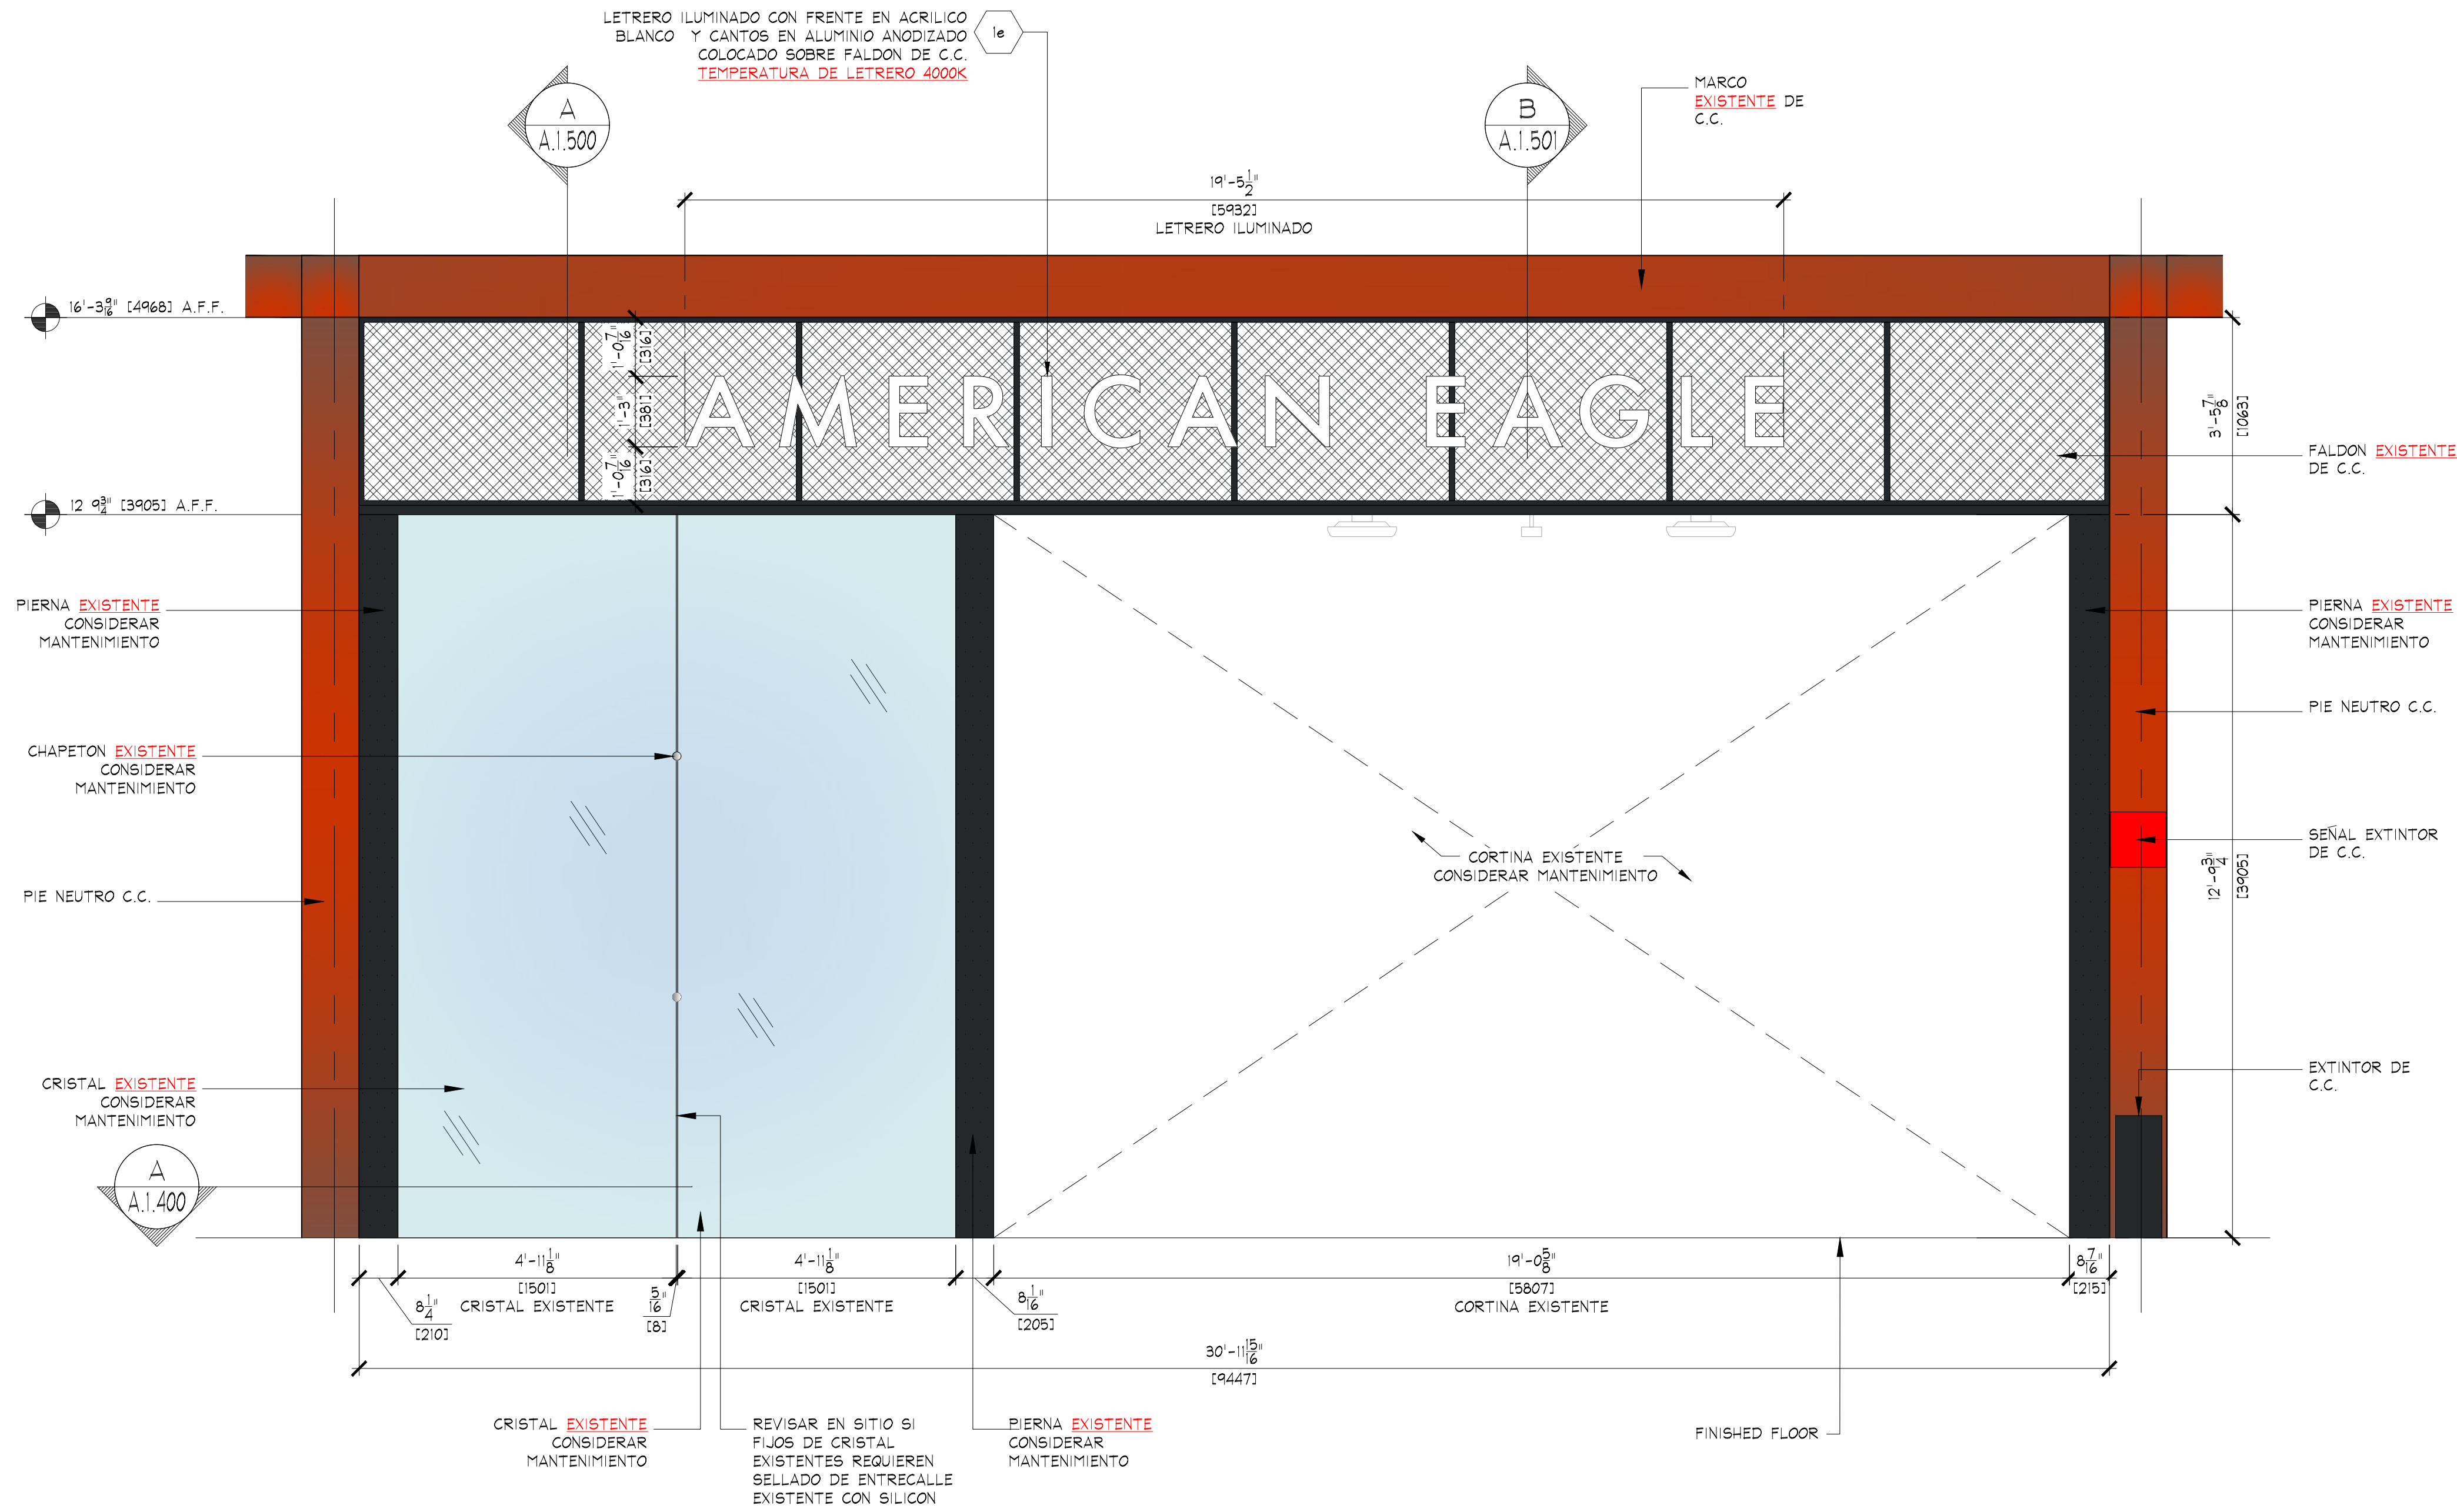

A
A.1.300

STOREFRONT ELEVATION

SCALE: 1/2" = 1'-0" (1:25)

AMERICAN EAGLE

THINK ARCHITECTURE S.A. DE C.V.
Descartes 93, 1er piso Col. Anzures
Miguel Hidalgo C.P. 11590, Mexico
AMERICAN EAGLE OUTFITTERS, INC.
7714 Main Street
Pittsburgh, PA 15203
(412) 432-3300

STOREFRONT ELEVATIONS

AMERICAN EAGLE OUTFITTERS

Galerias Pachuca
Pachuca, Hidalgo
R#-59






Store No.

9281

Drawn by:

Drawing No.

A.1.300

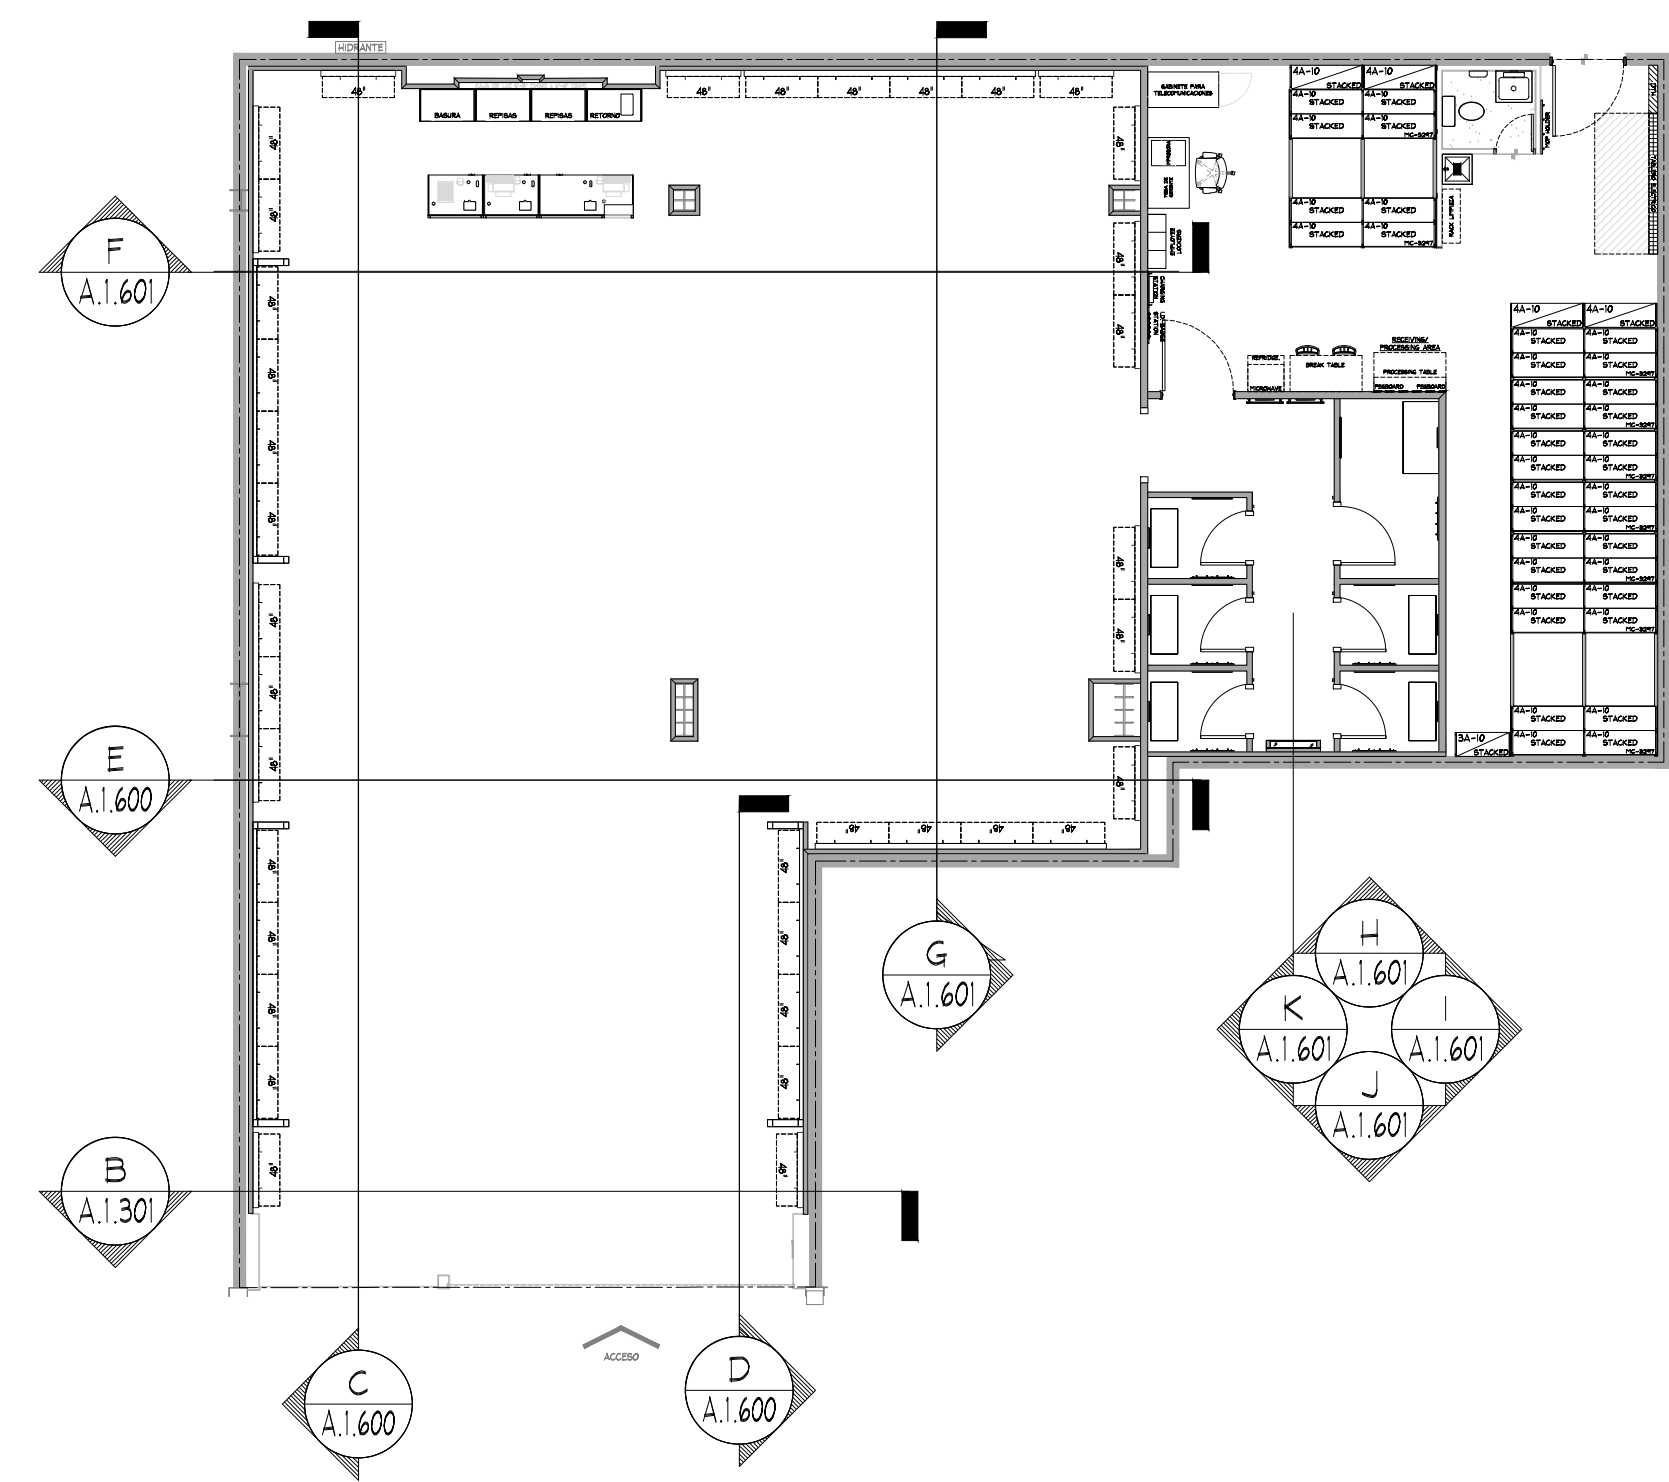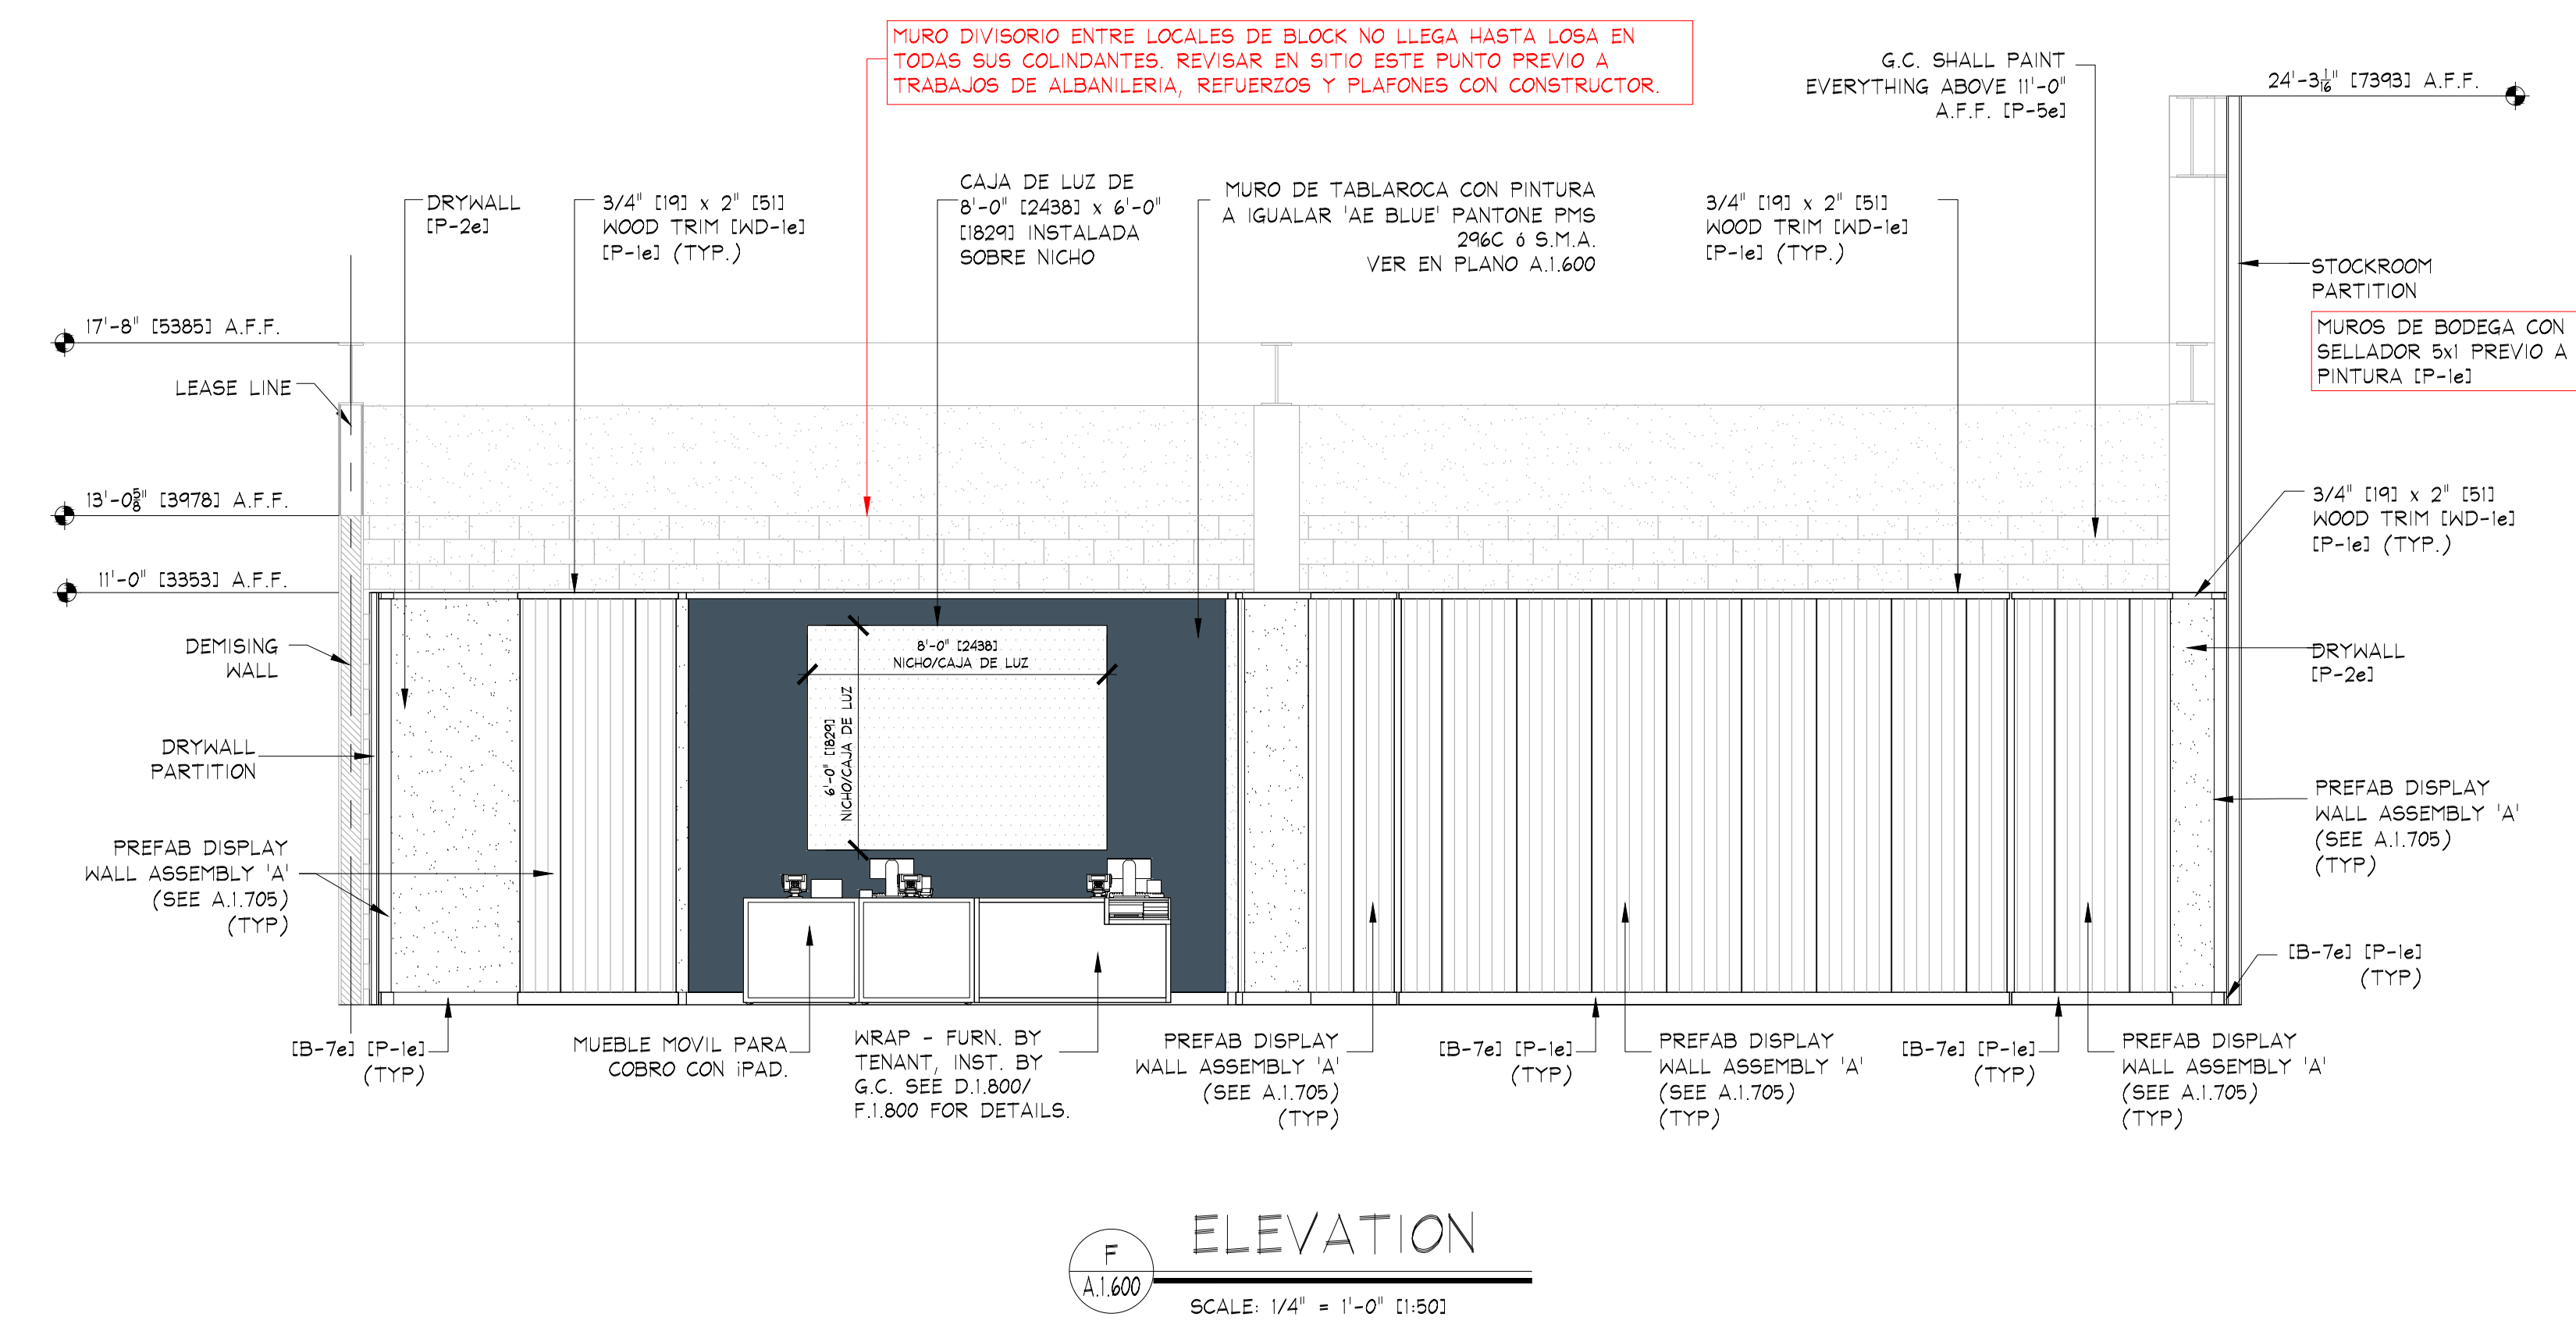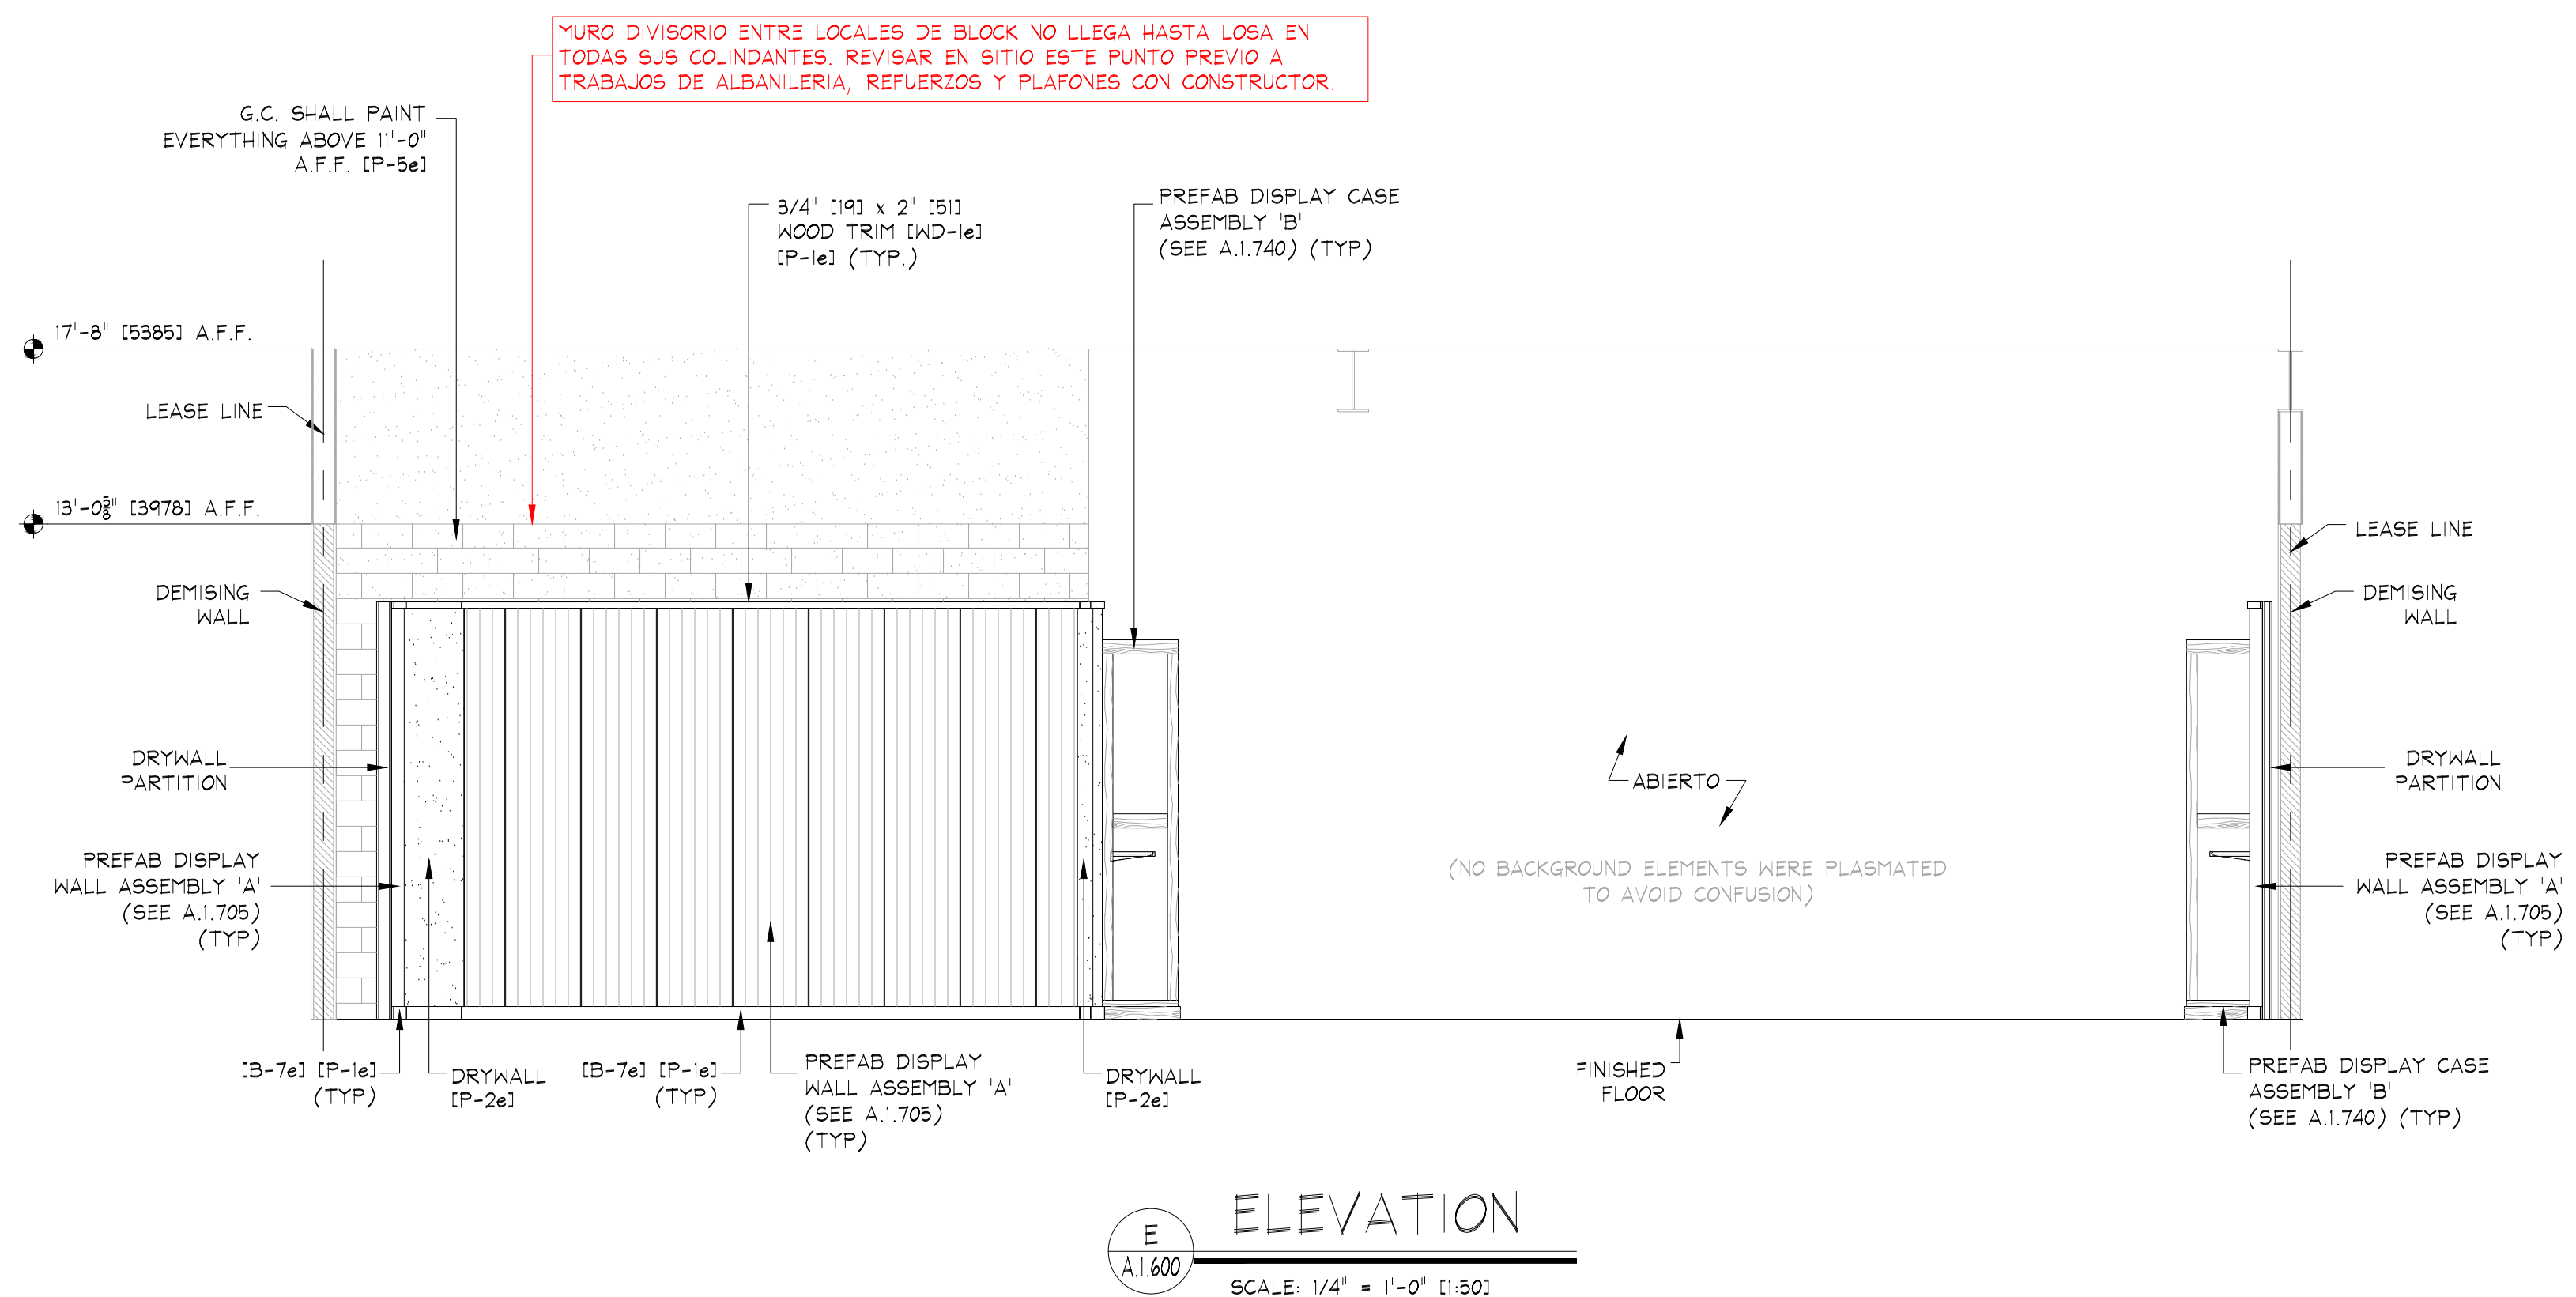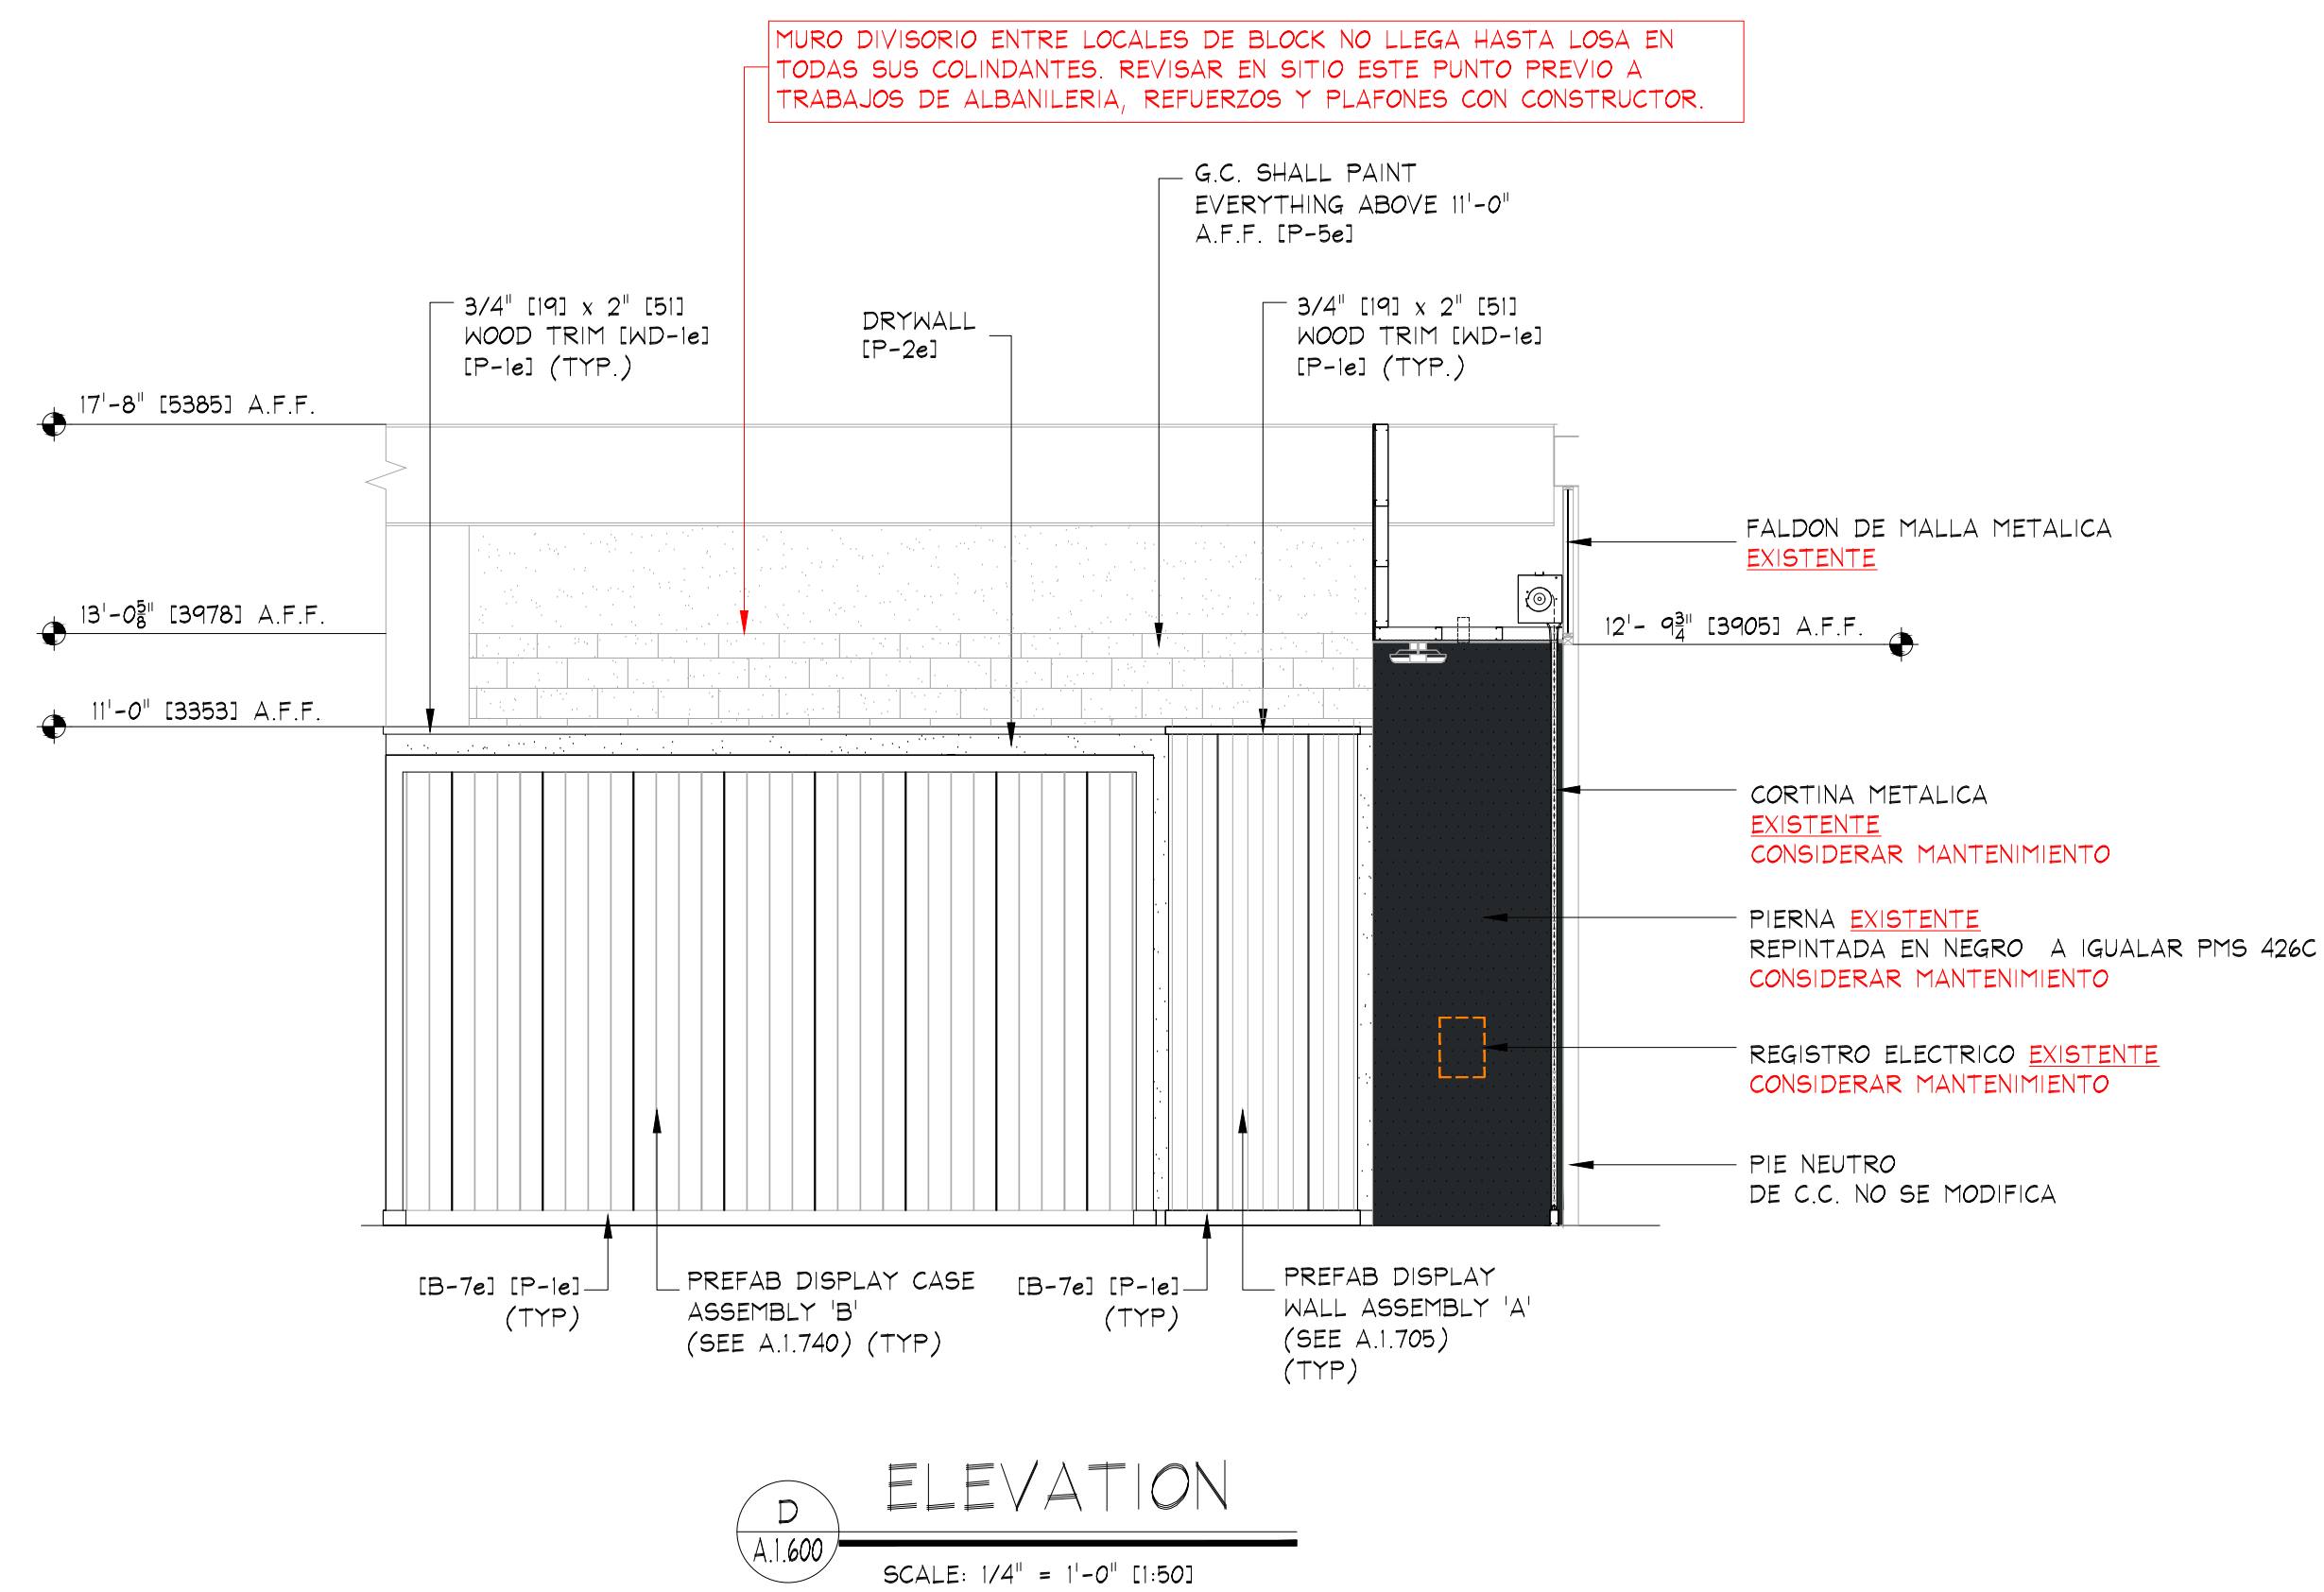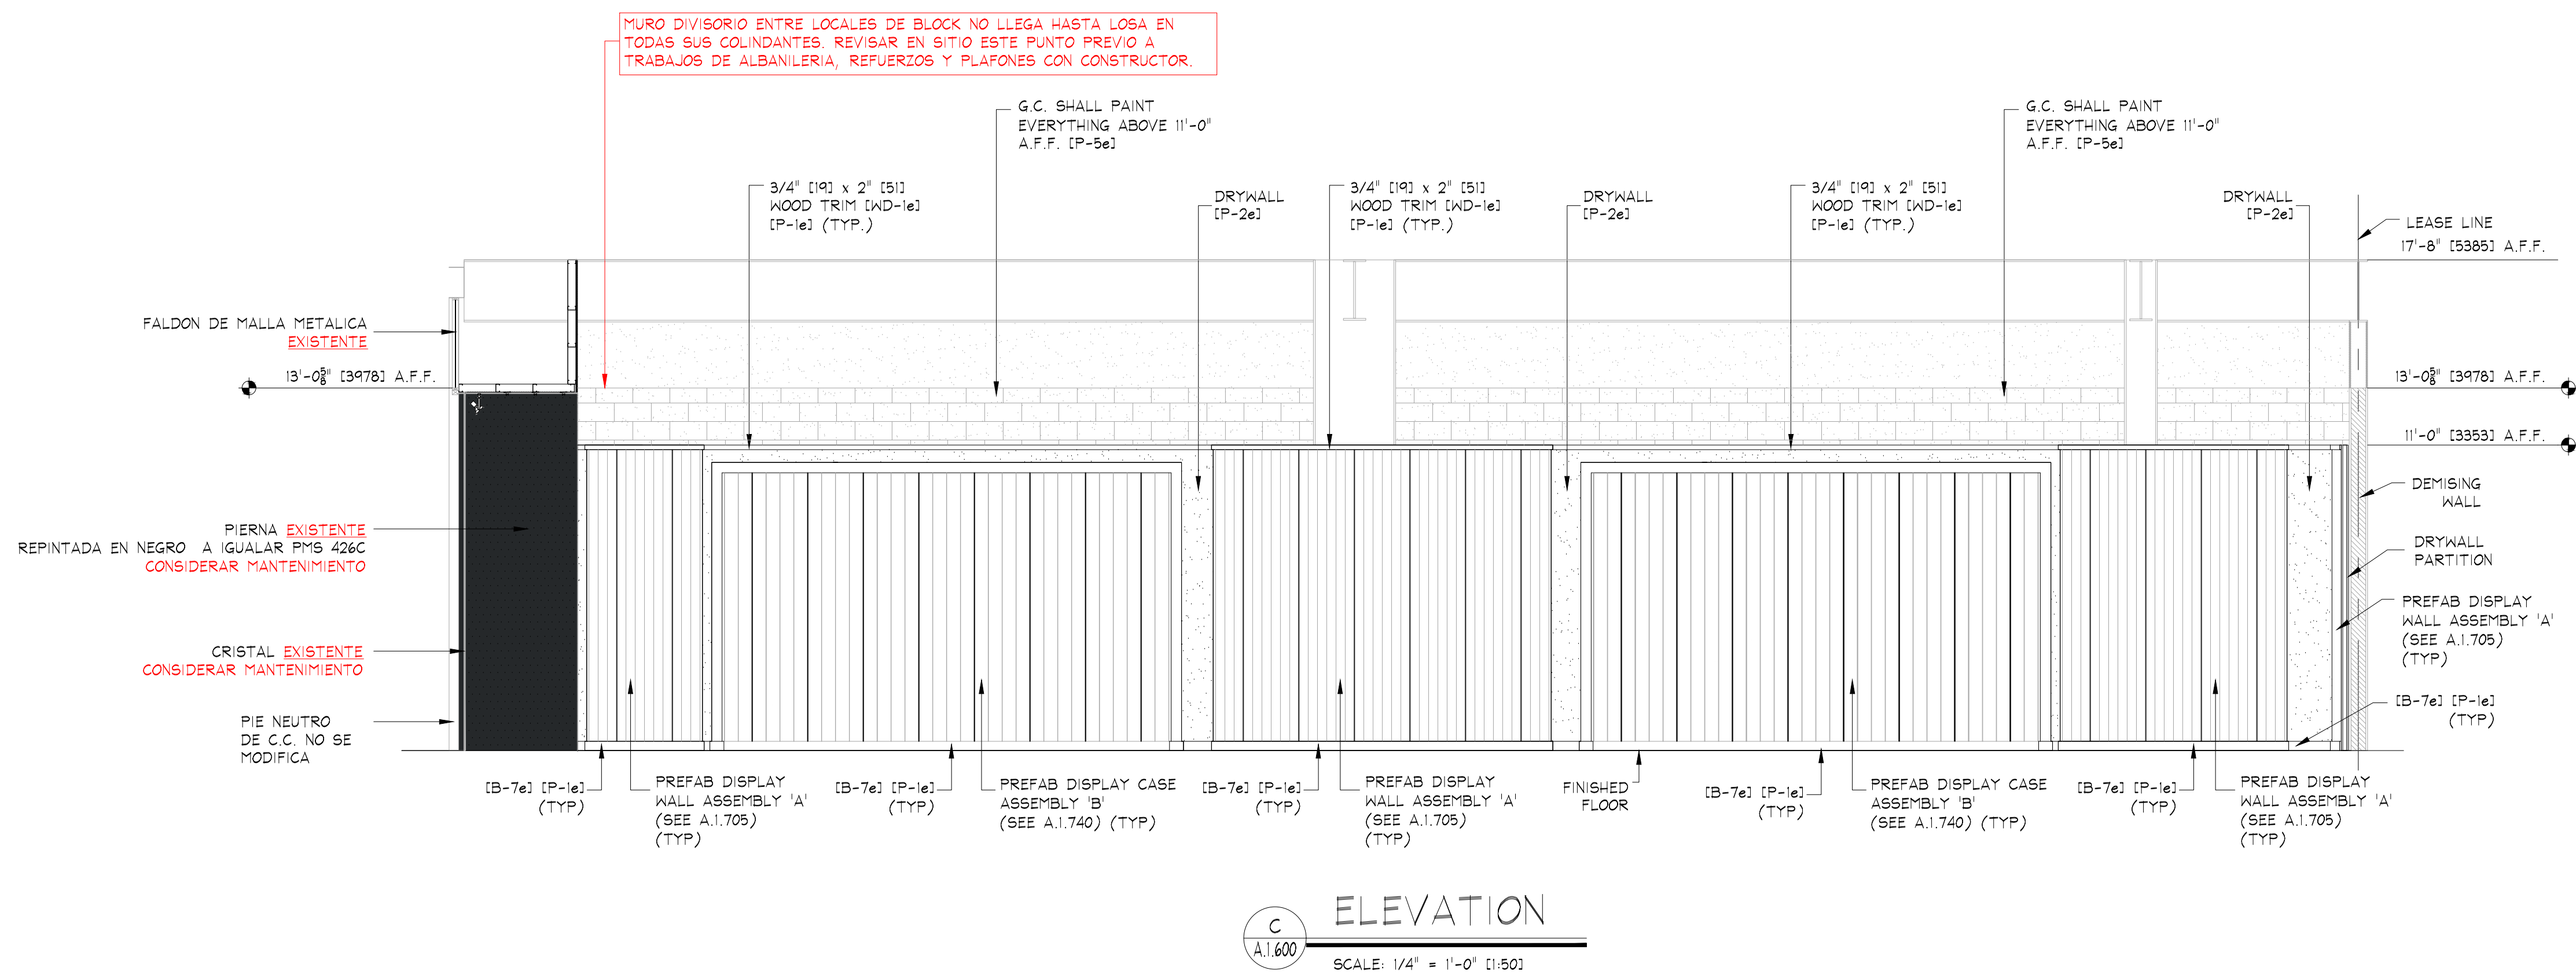

ELEVATION KEY

NO SCALE

NOTE:
DETAILS, NOTES, AND/OR SPECIFICATIONS ON
THIS SHEET NOT LISTED ALPHABETICALLY OR
NUMERICALLY HAVE BEEN PURPOSELY OMITTED
AND DO NOT PERTAIN TO THIS PROJECT.

