


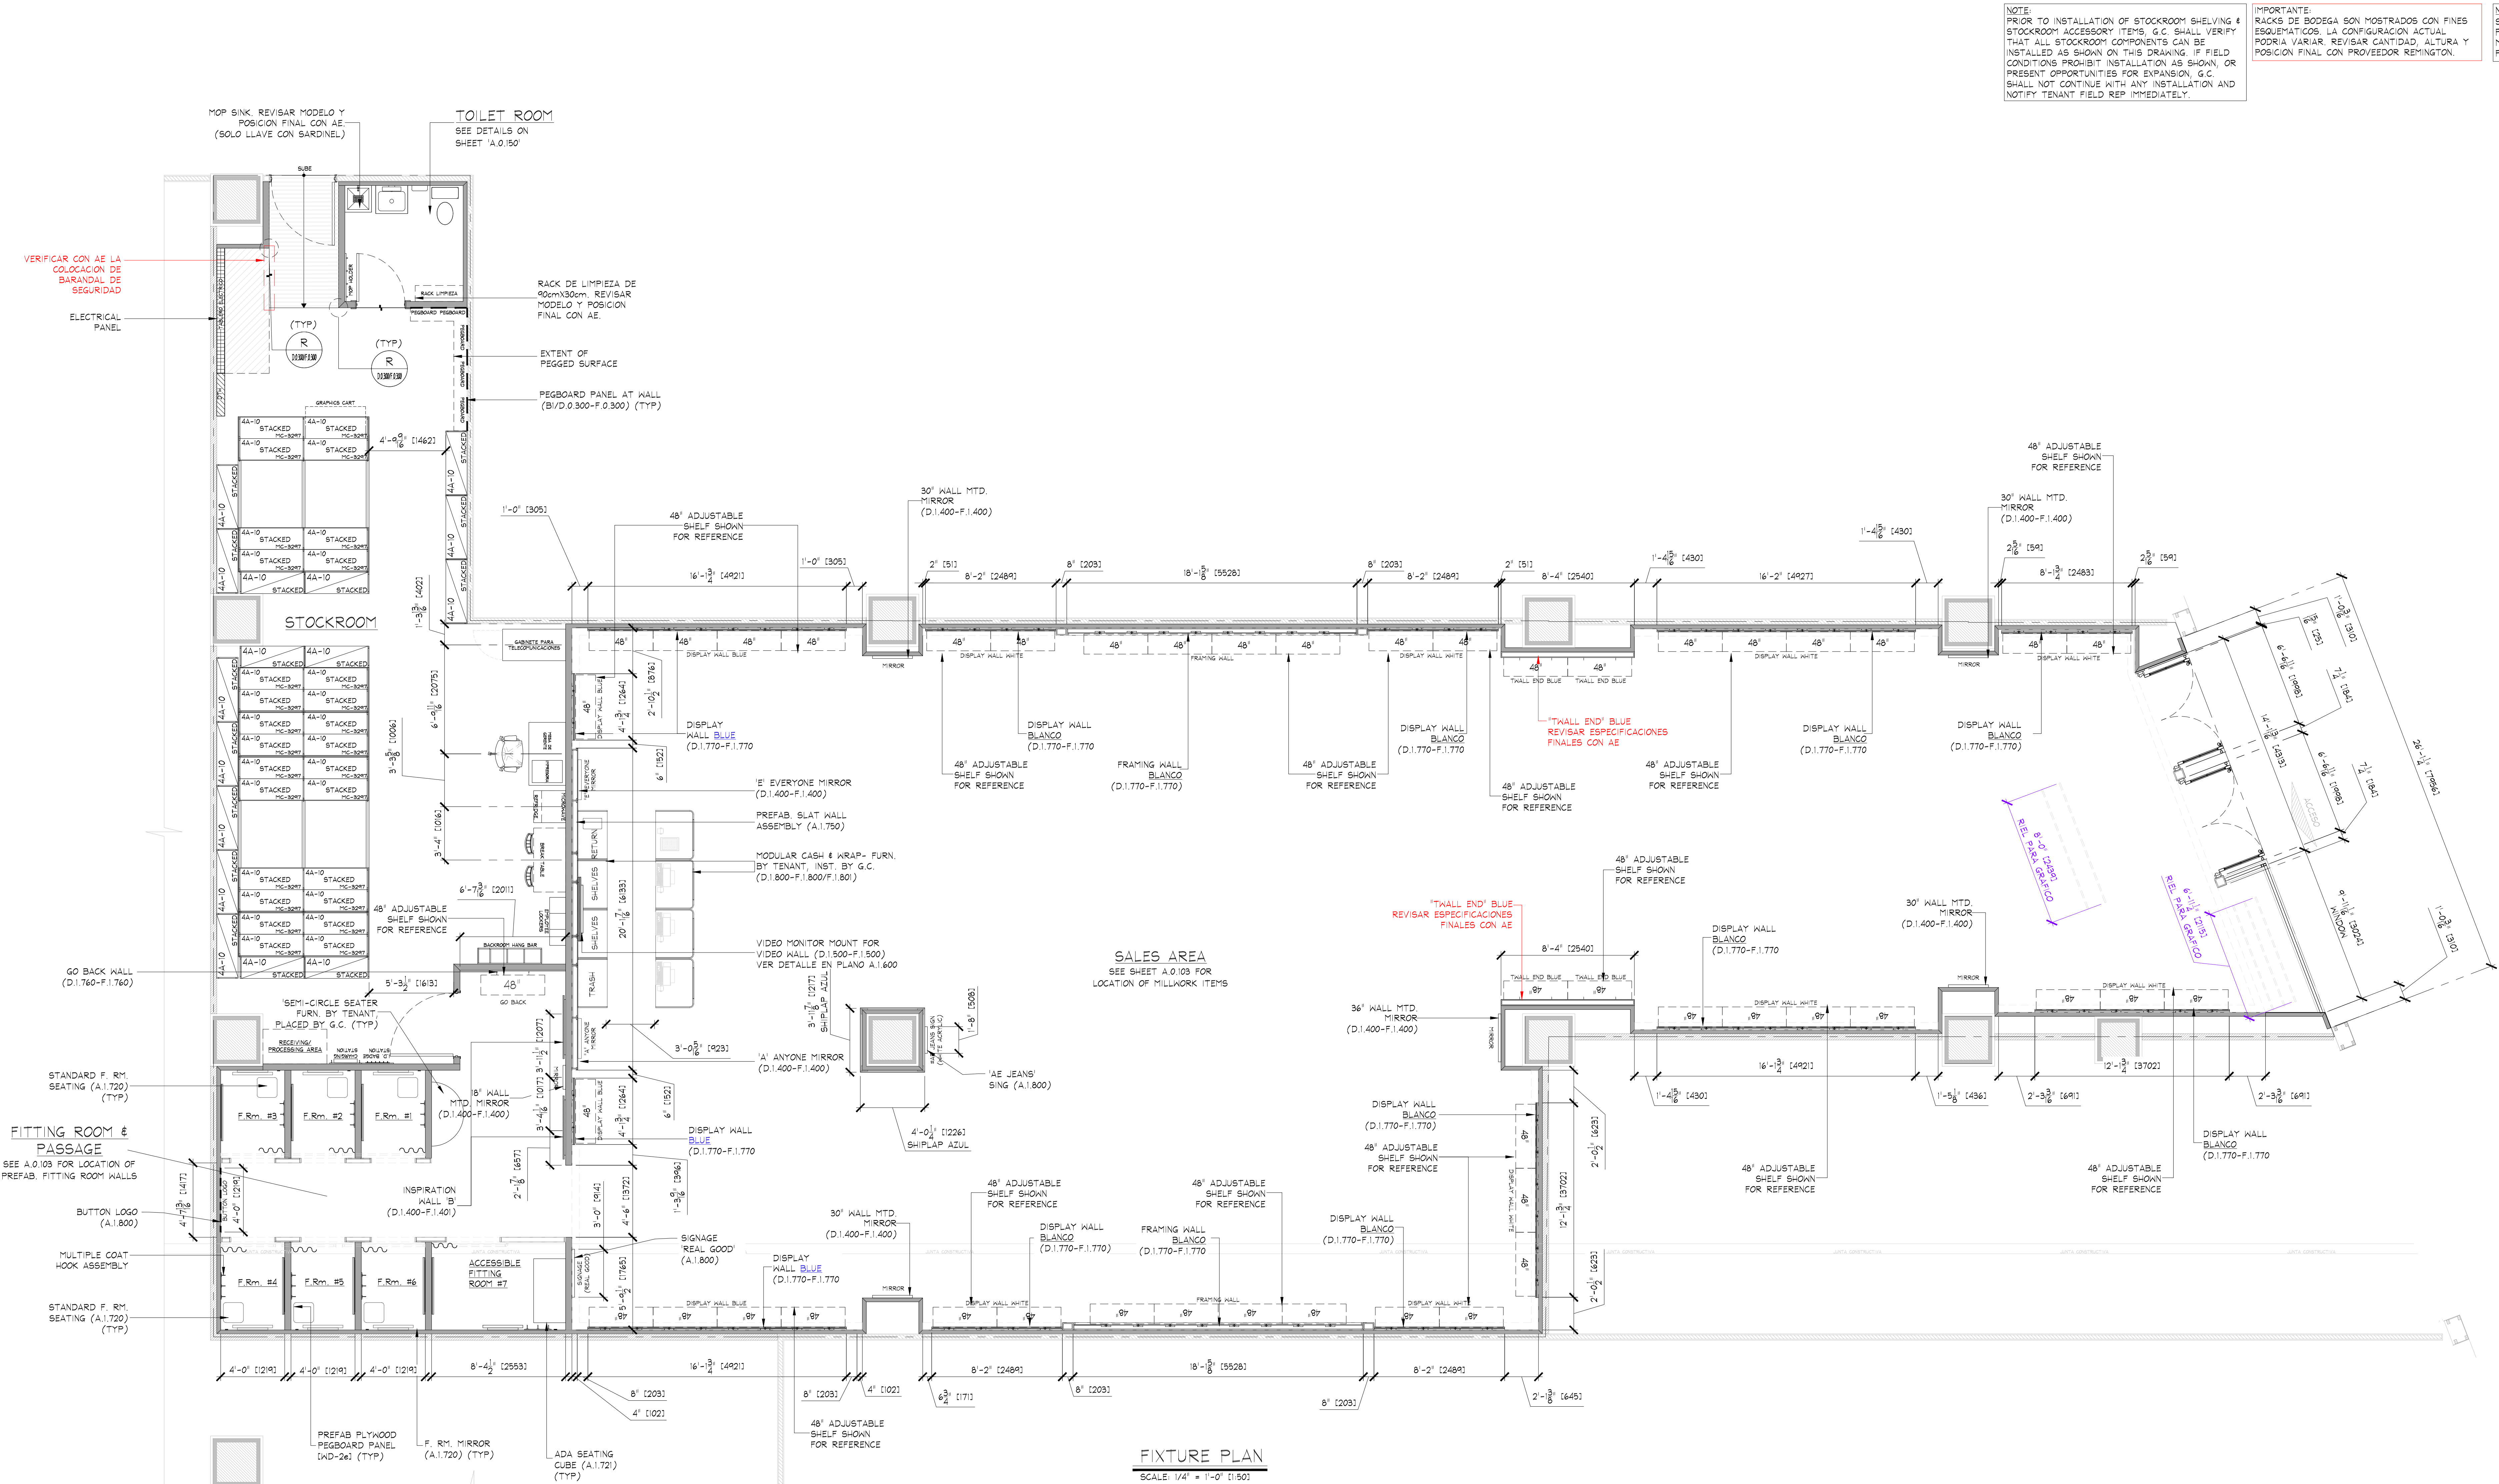


NOTE:
PRIOR TO INSTALLATION OF STOCKROOM SHELVING & STOCKROOM ACCESSORY ITEMS, G.C. SHALL VERIFY THAT ALL STOCKROOM COMPONENTS CAN BE INSTALLED AS SHOWN ON THIS DRAWING. IF FIELD CONDITIONS PROHIBIT INSTALLATION AS SHOWN, OR PRESENT OPPORTUNITIES FOR EXPANSION, G.C. SHALL NOT CONTINUE WITH ANY INSTALLATION AND NOTIFY TENANT FIELD REP IMMEDIATELY.

IMPORTANTE:
RACKS DE BODEGA SON MOSTRADOS CON FINES ESQUEMATICOS. LA CONFIGURACION ACTUAL PODRIA VARIAR. REVISAR CANTIDAD, ALTURA Y POSICION FINAL CON PROVEEDOR REMINGTON.

NOTE:
SEE SHEET D.0.300-F.0.300 & F.0.301 FOR DETAILS OF ALL MISC. STOCKROOM FIXTURES FURN. BY TENANT, INST. BY G.C.

FIXTURE PLAN
SCALE: 1/4" = 1'-0" (1:50)

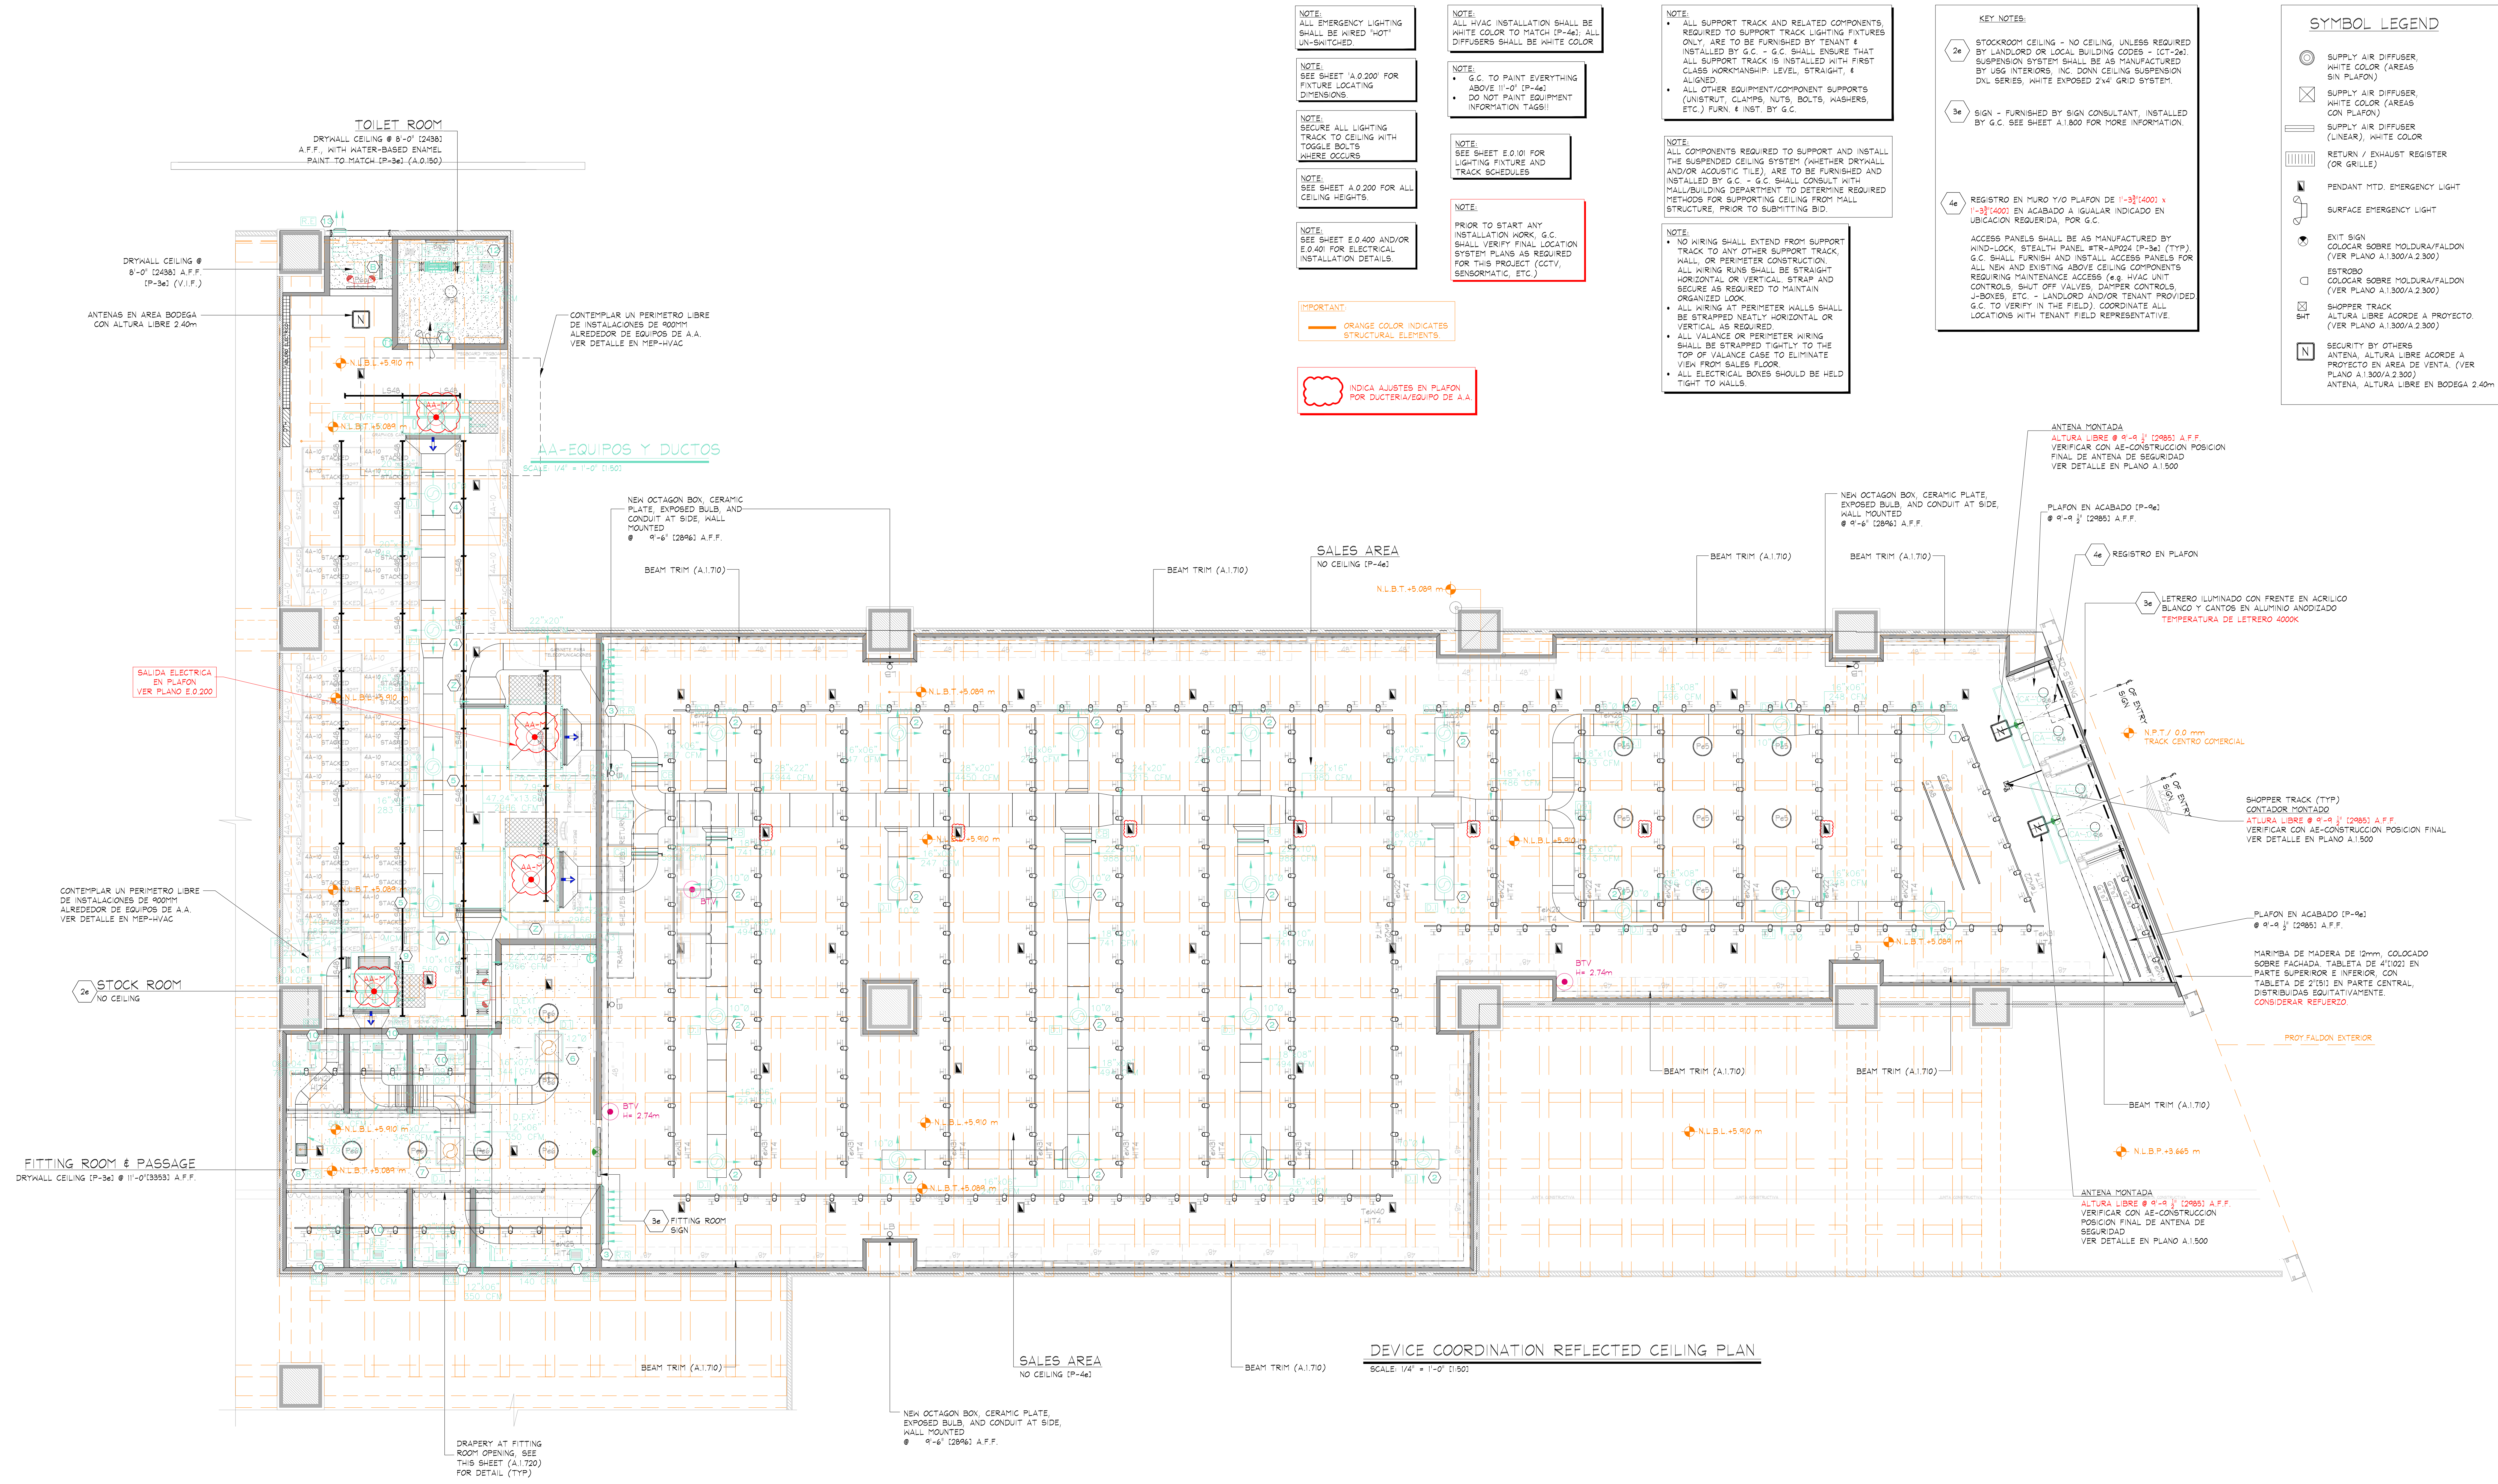

THINK ARCHITECTURE S.A. DE C.V.
Descartes 93, 1er. piso Col. Anáhuac
Miguel Alemán C.P. 06100 México
Tel: 52 55 5210 3203
Fax: 52 55 5210 3300

AMERICAN EAGLE
AMERICAN EAGLE OUTFITTERS, INC.
Paseo Querétaro
Gto. Gto.

DEVISE COORDINATION
REFLECTED CEILING PLAN
AMERICAN EAGLE OUTFITTERS

Store No.
9284

Drawn by:
Approved:
Drawing No.


A.0.205

KEY NOTES:
1e SIGN FURNISHED BY SIGN CONSULTANT
INSTALLED BY G.C.
SEE SHEETS 'A.1.800', 'A.1.801' & 'A.1.802'
FOR MORE INFORMATION.

NOTE:
DETAILS, NOTES, AND/OR SPECIFICATIONS ON
THIS SHEET NOT LISTED ALPHABETICALLY OR
NUMERICALLY HAVE BEEN PURPOSELY OMITTED
AND DO NOT PERTAIN TO THIS PROJECT.





NOTE:
ALL PREFABRICATED COMPONENTS (PILASTERS,
COLUMNS, VALANCES, CEILING BEAMS, NAILERS,
ETC.) FURNISHED BY MILLWORK SUPPLIER,
INSTALLED BY G.C.


NOTE:
PAINTING CONTRACTOR SHALL CAULK ALL INSIDE
WOOD CORNERS AND JOINTS BETWEEN TRIM AND
WALL PRIOR TO PAINTING.

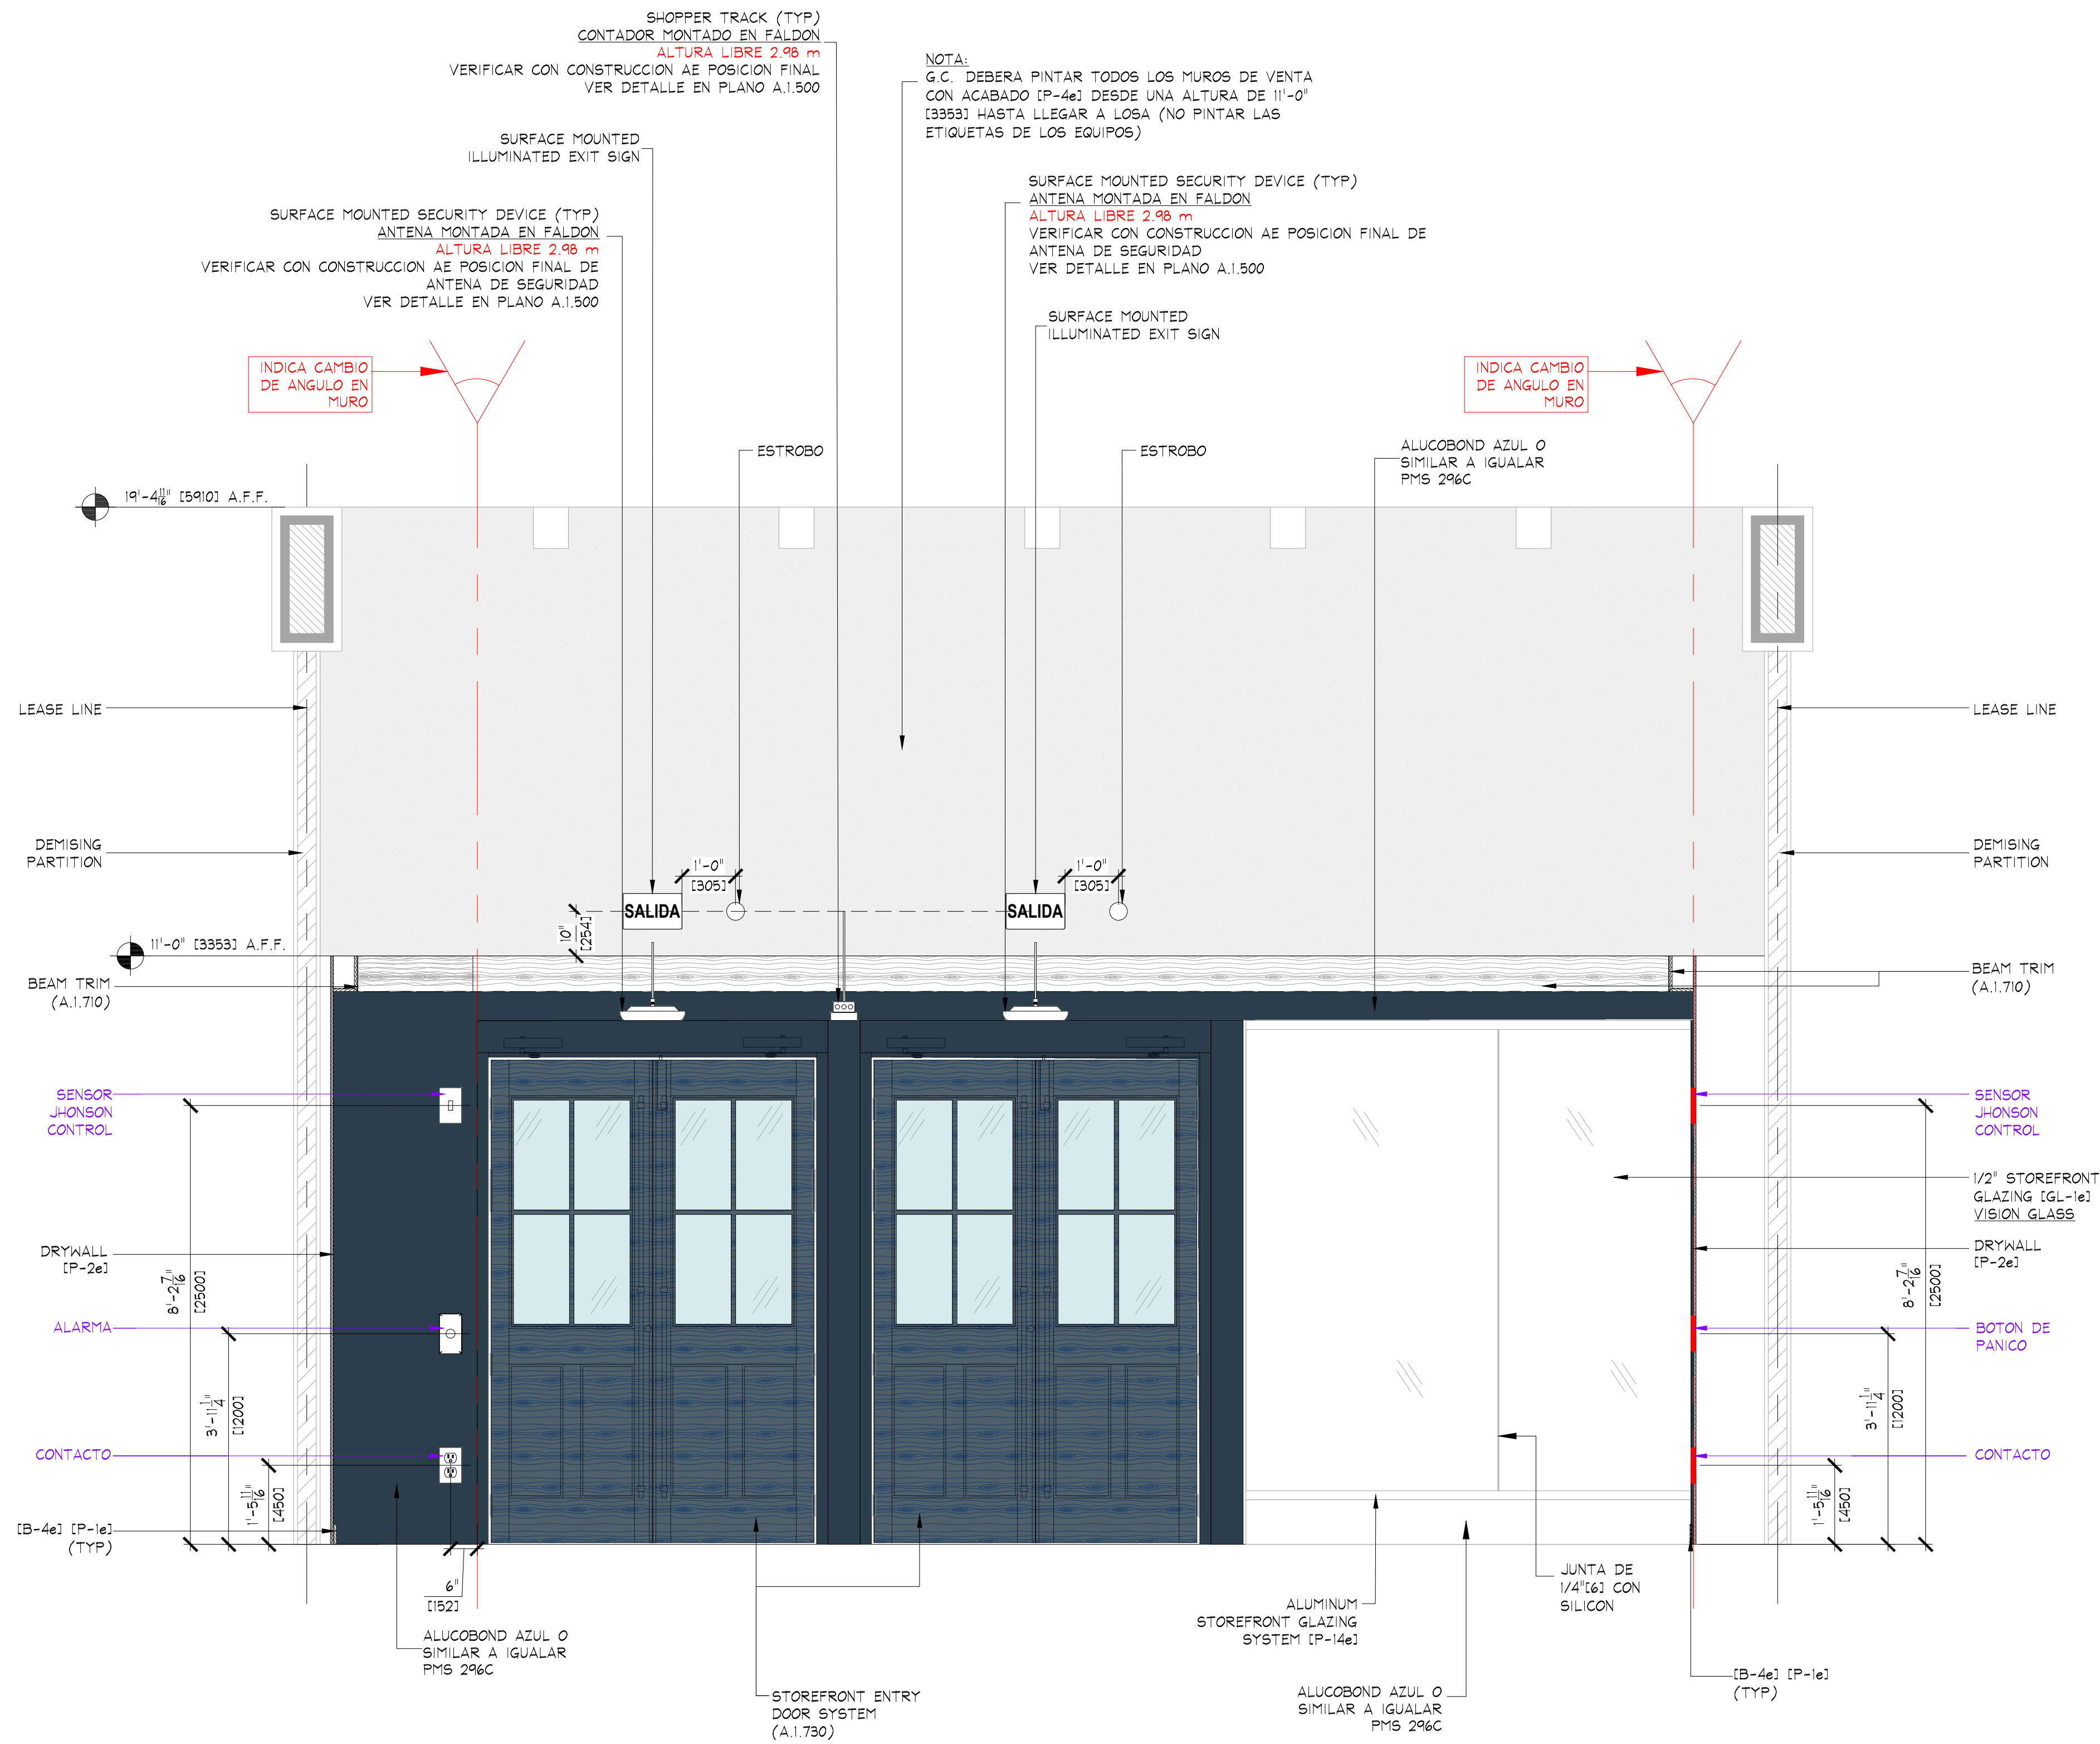


A STOREFRONT INTERIOR ELEVATION
A.1.301 SCALE: 1/2" = 1'-0" (1:24)

IMPORTANTE:
• VERIFICAR DISEÑO DE FACHADA CON MANUAL DE C.C.
• VERIFICAR EN SITIO MEDIDAS PREVIO A TRABAJOS DE FACHADA, ASÍ COMO APROBACIÓN POR PARTE DE AE Y C.C.

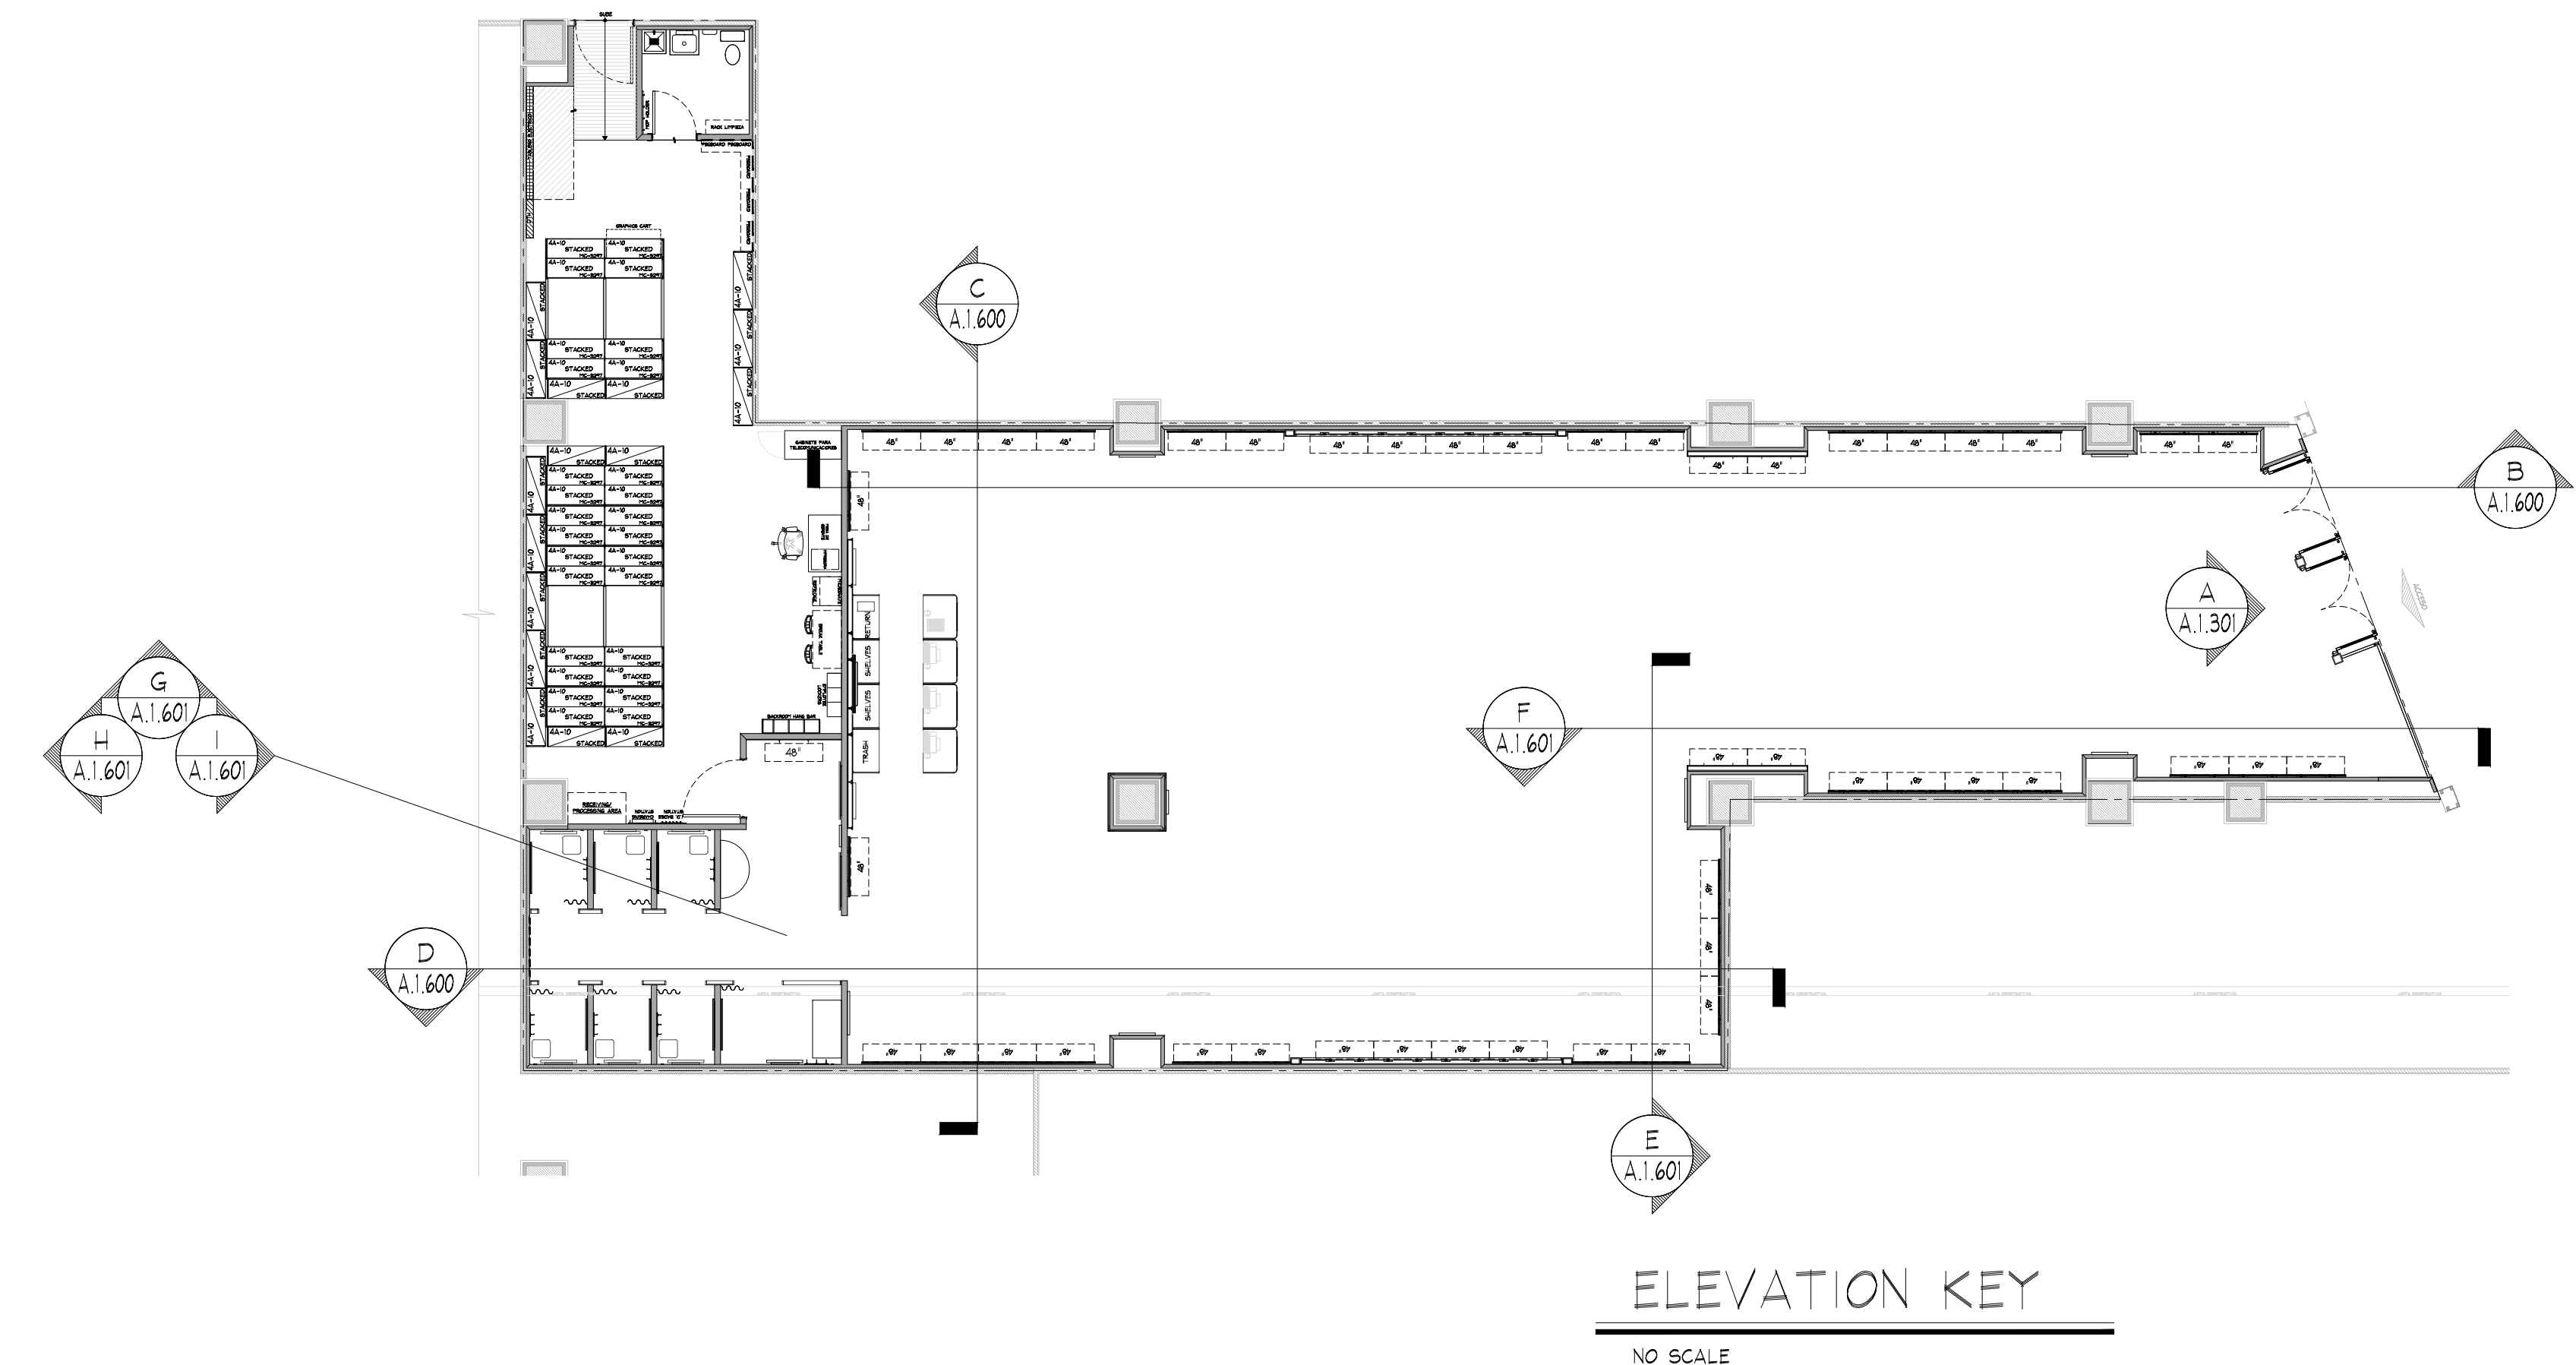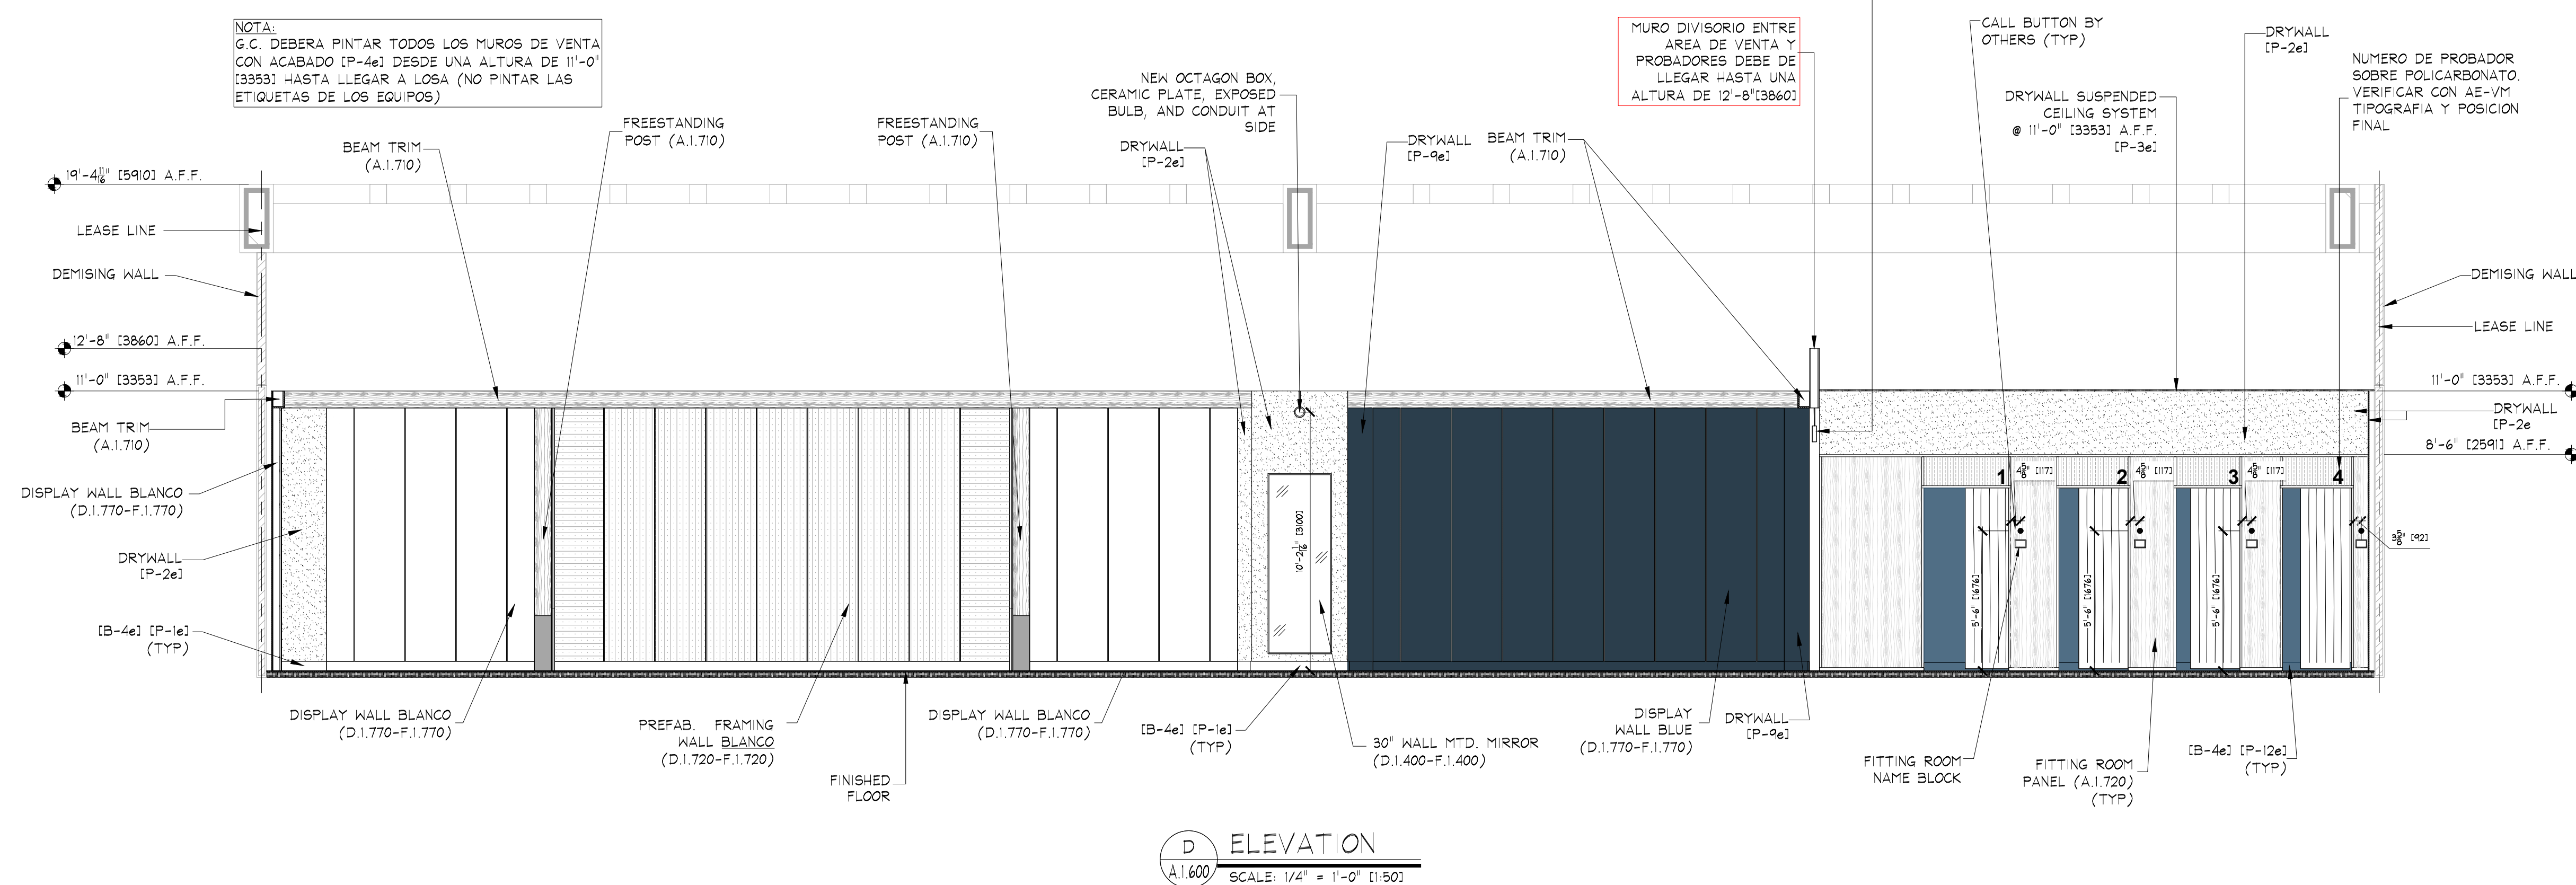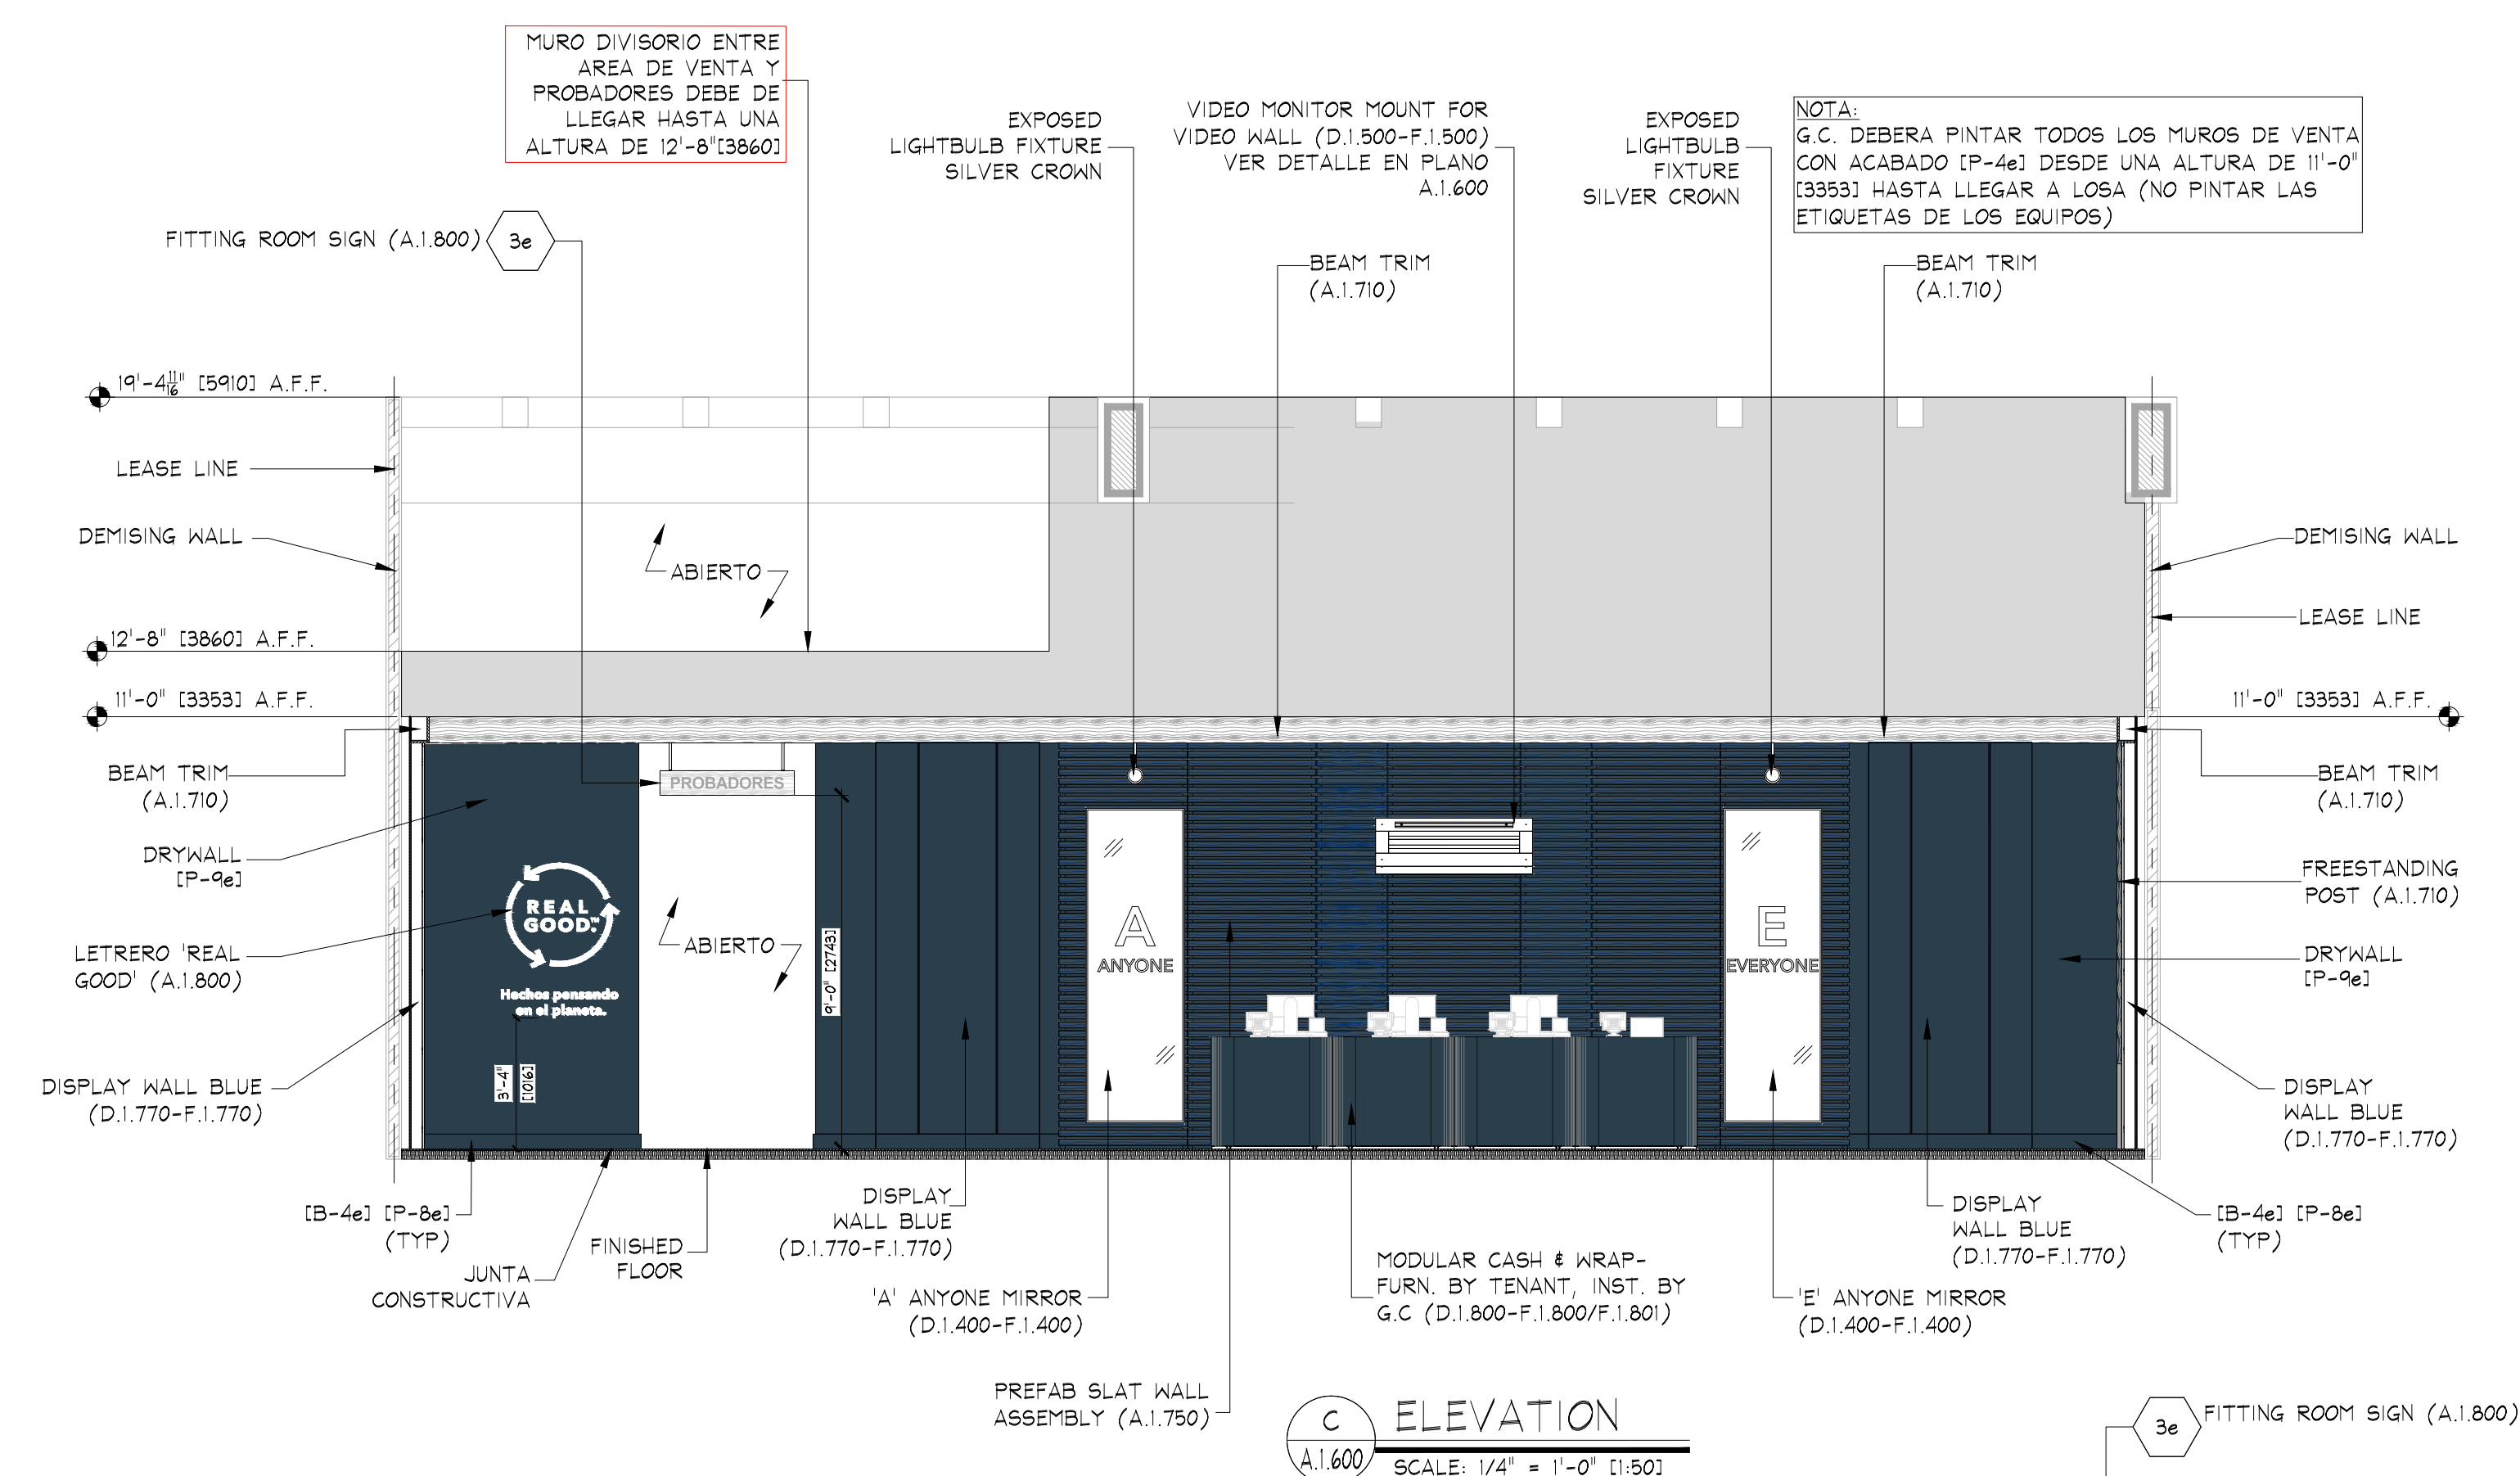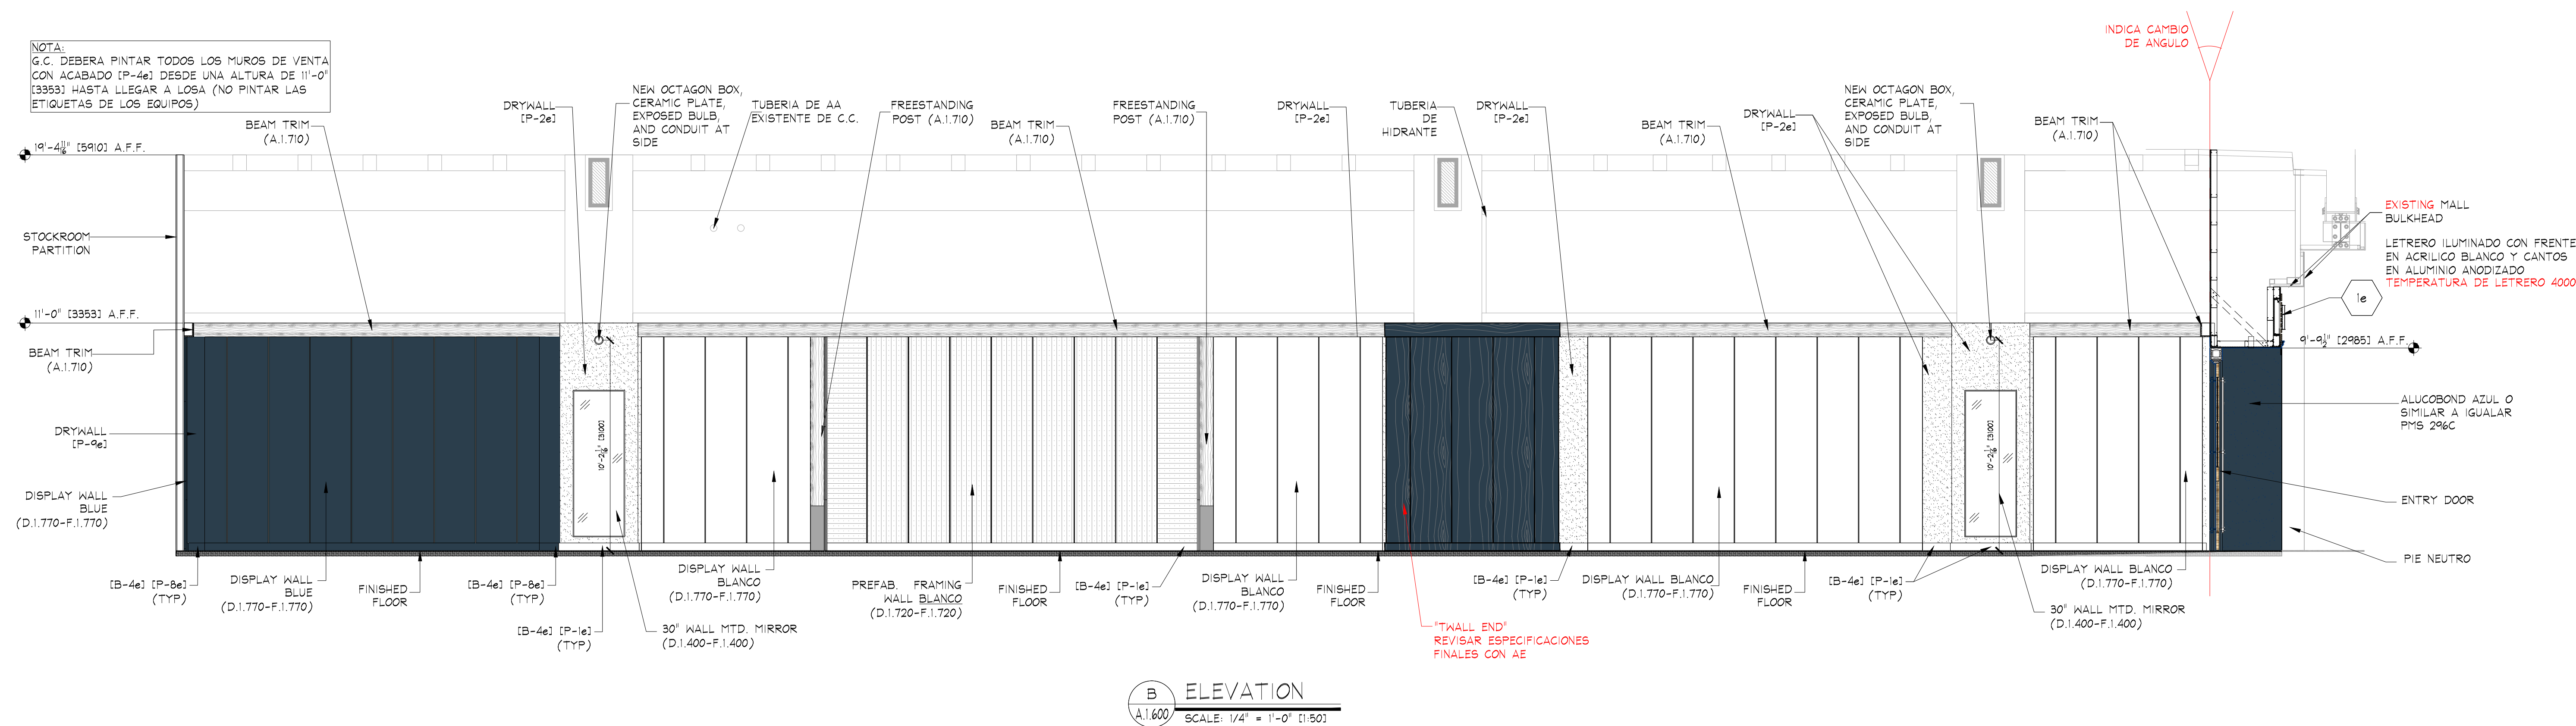


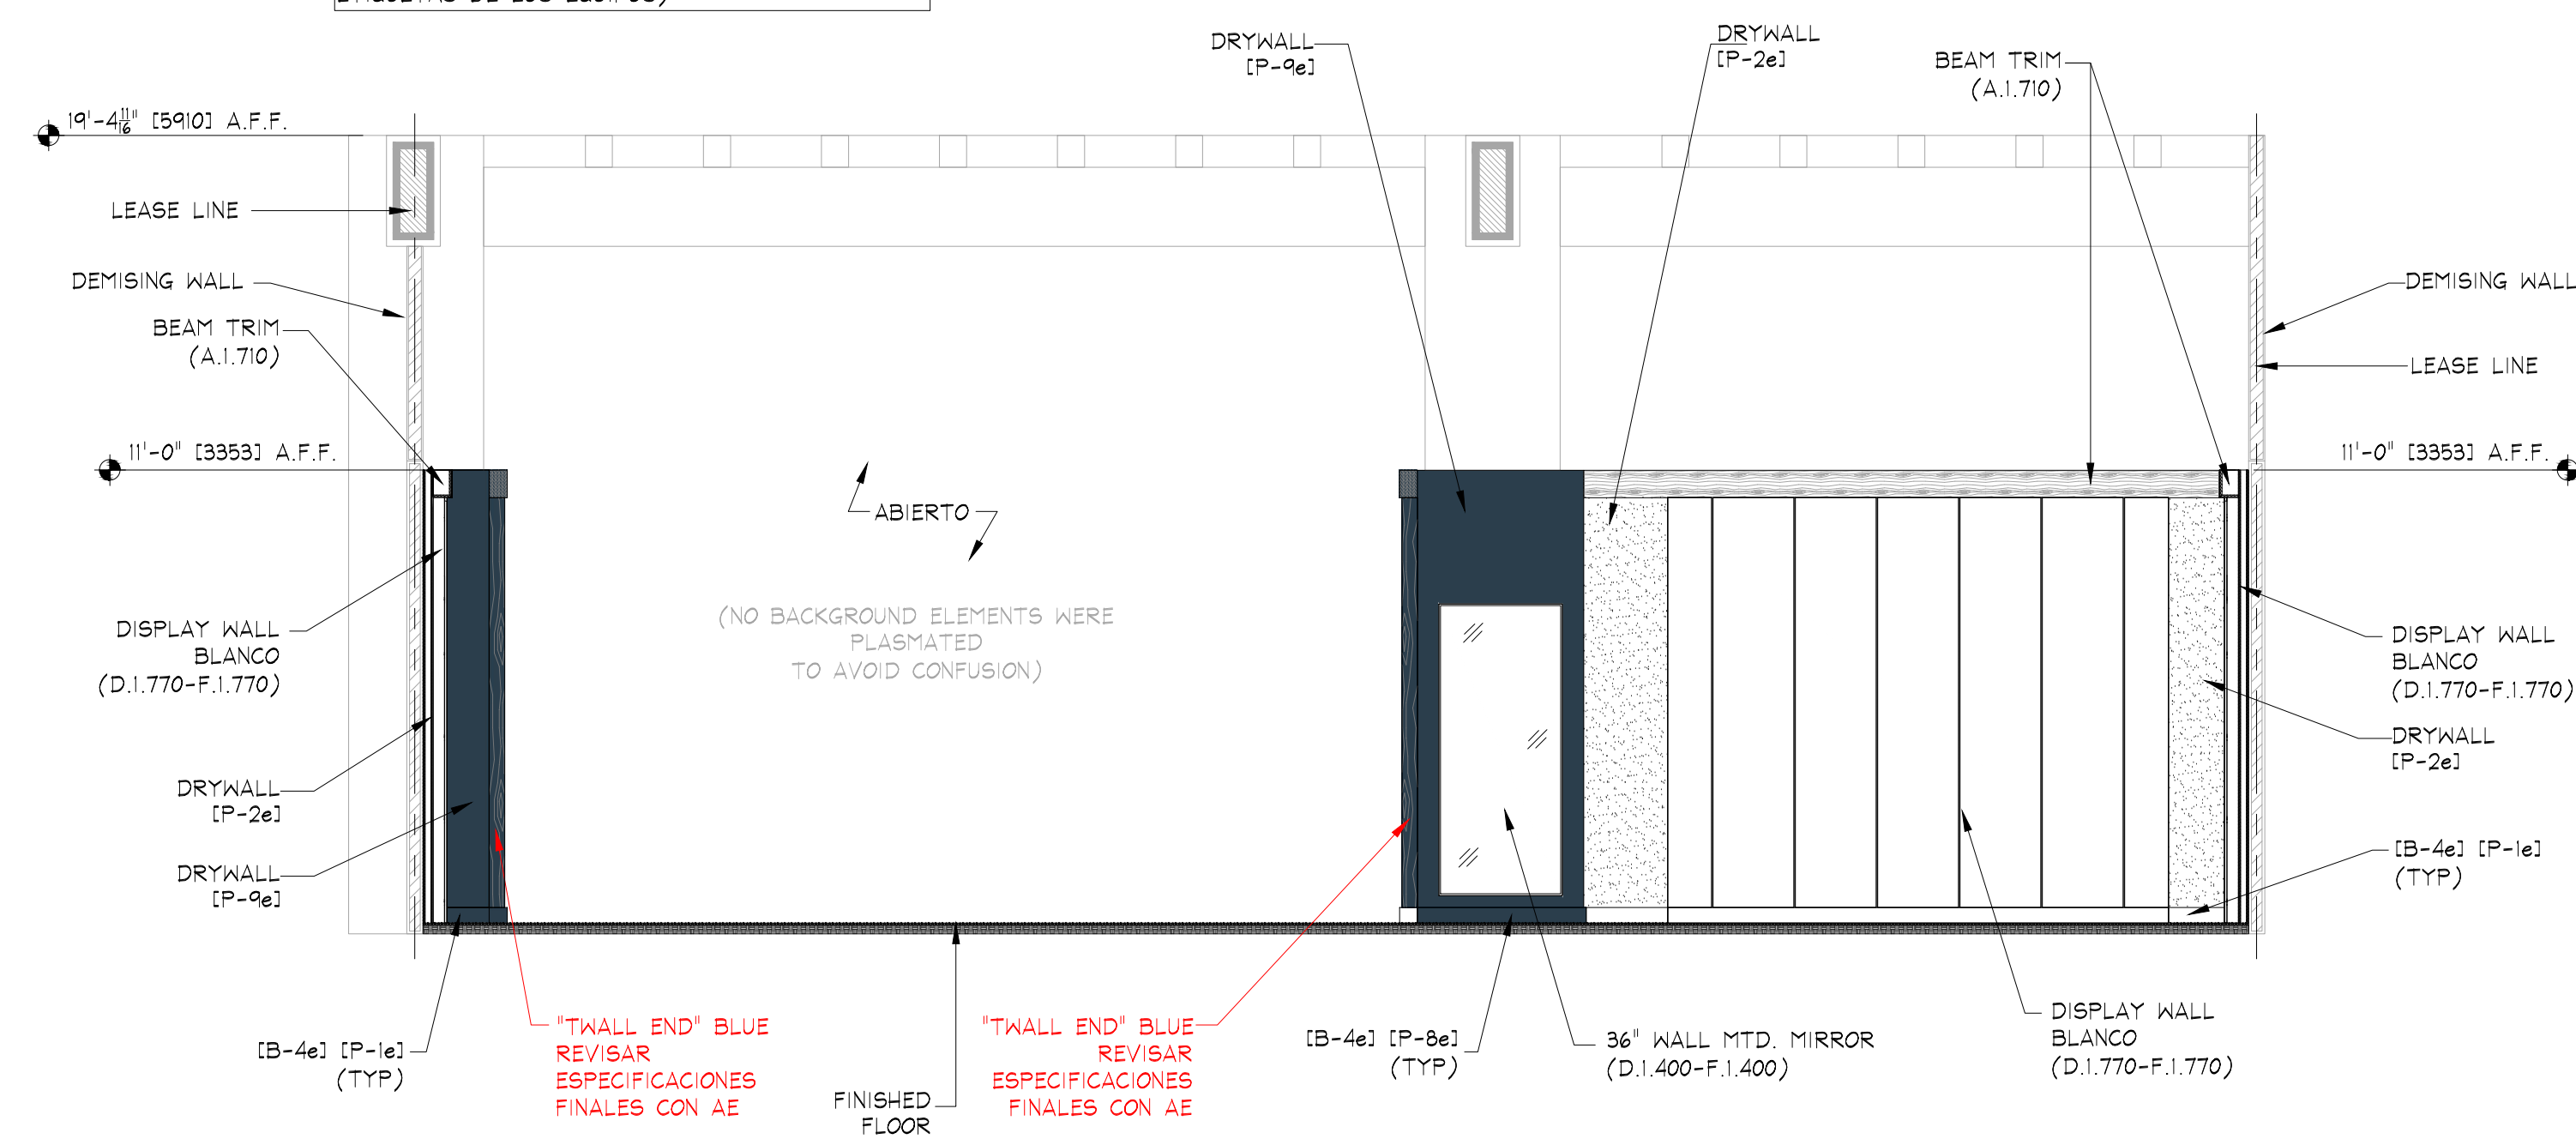


E ELEVATION
A.1.601 SCALE: 1/4" = 1'-0" (1:50)

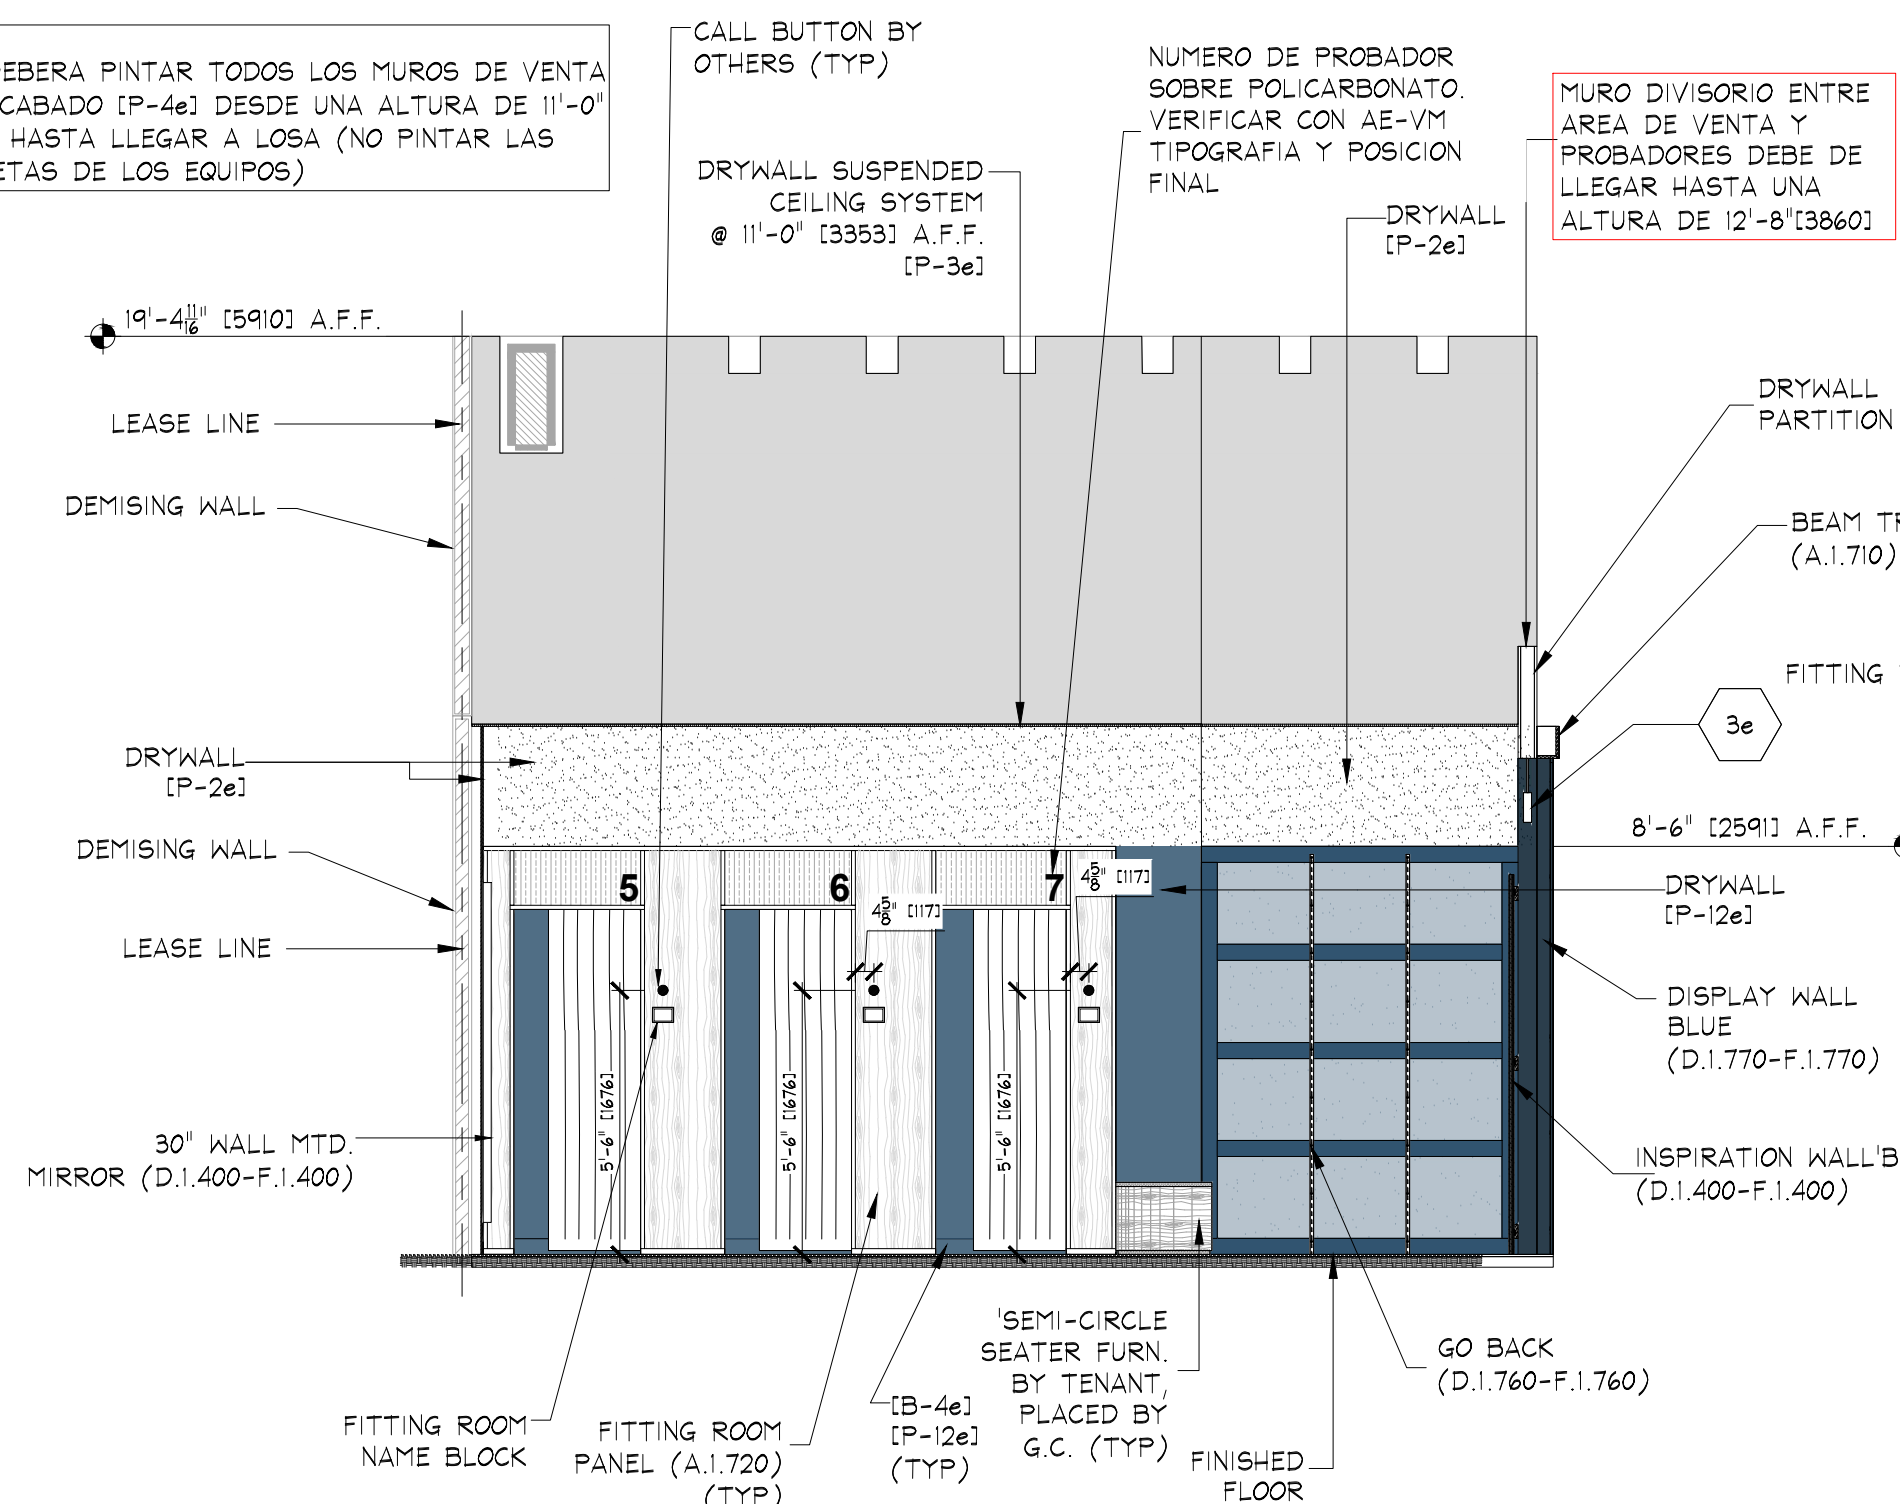


G ELEVATION
A.1.601 SCALE: 1/4" = 1'-0" (1/50)

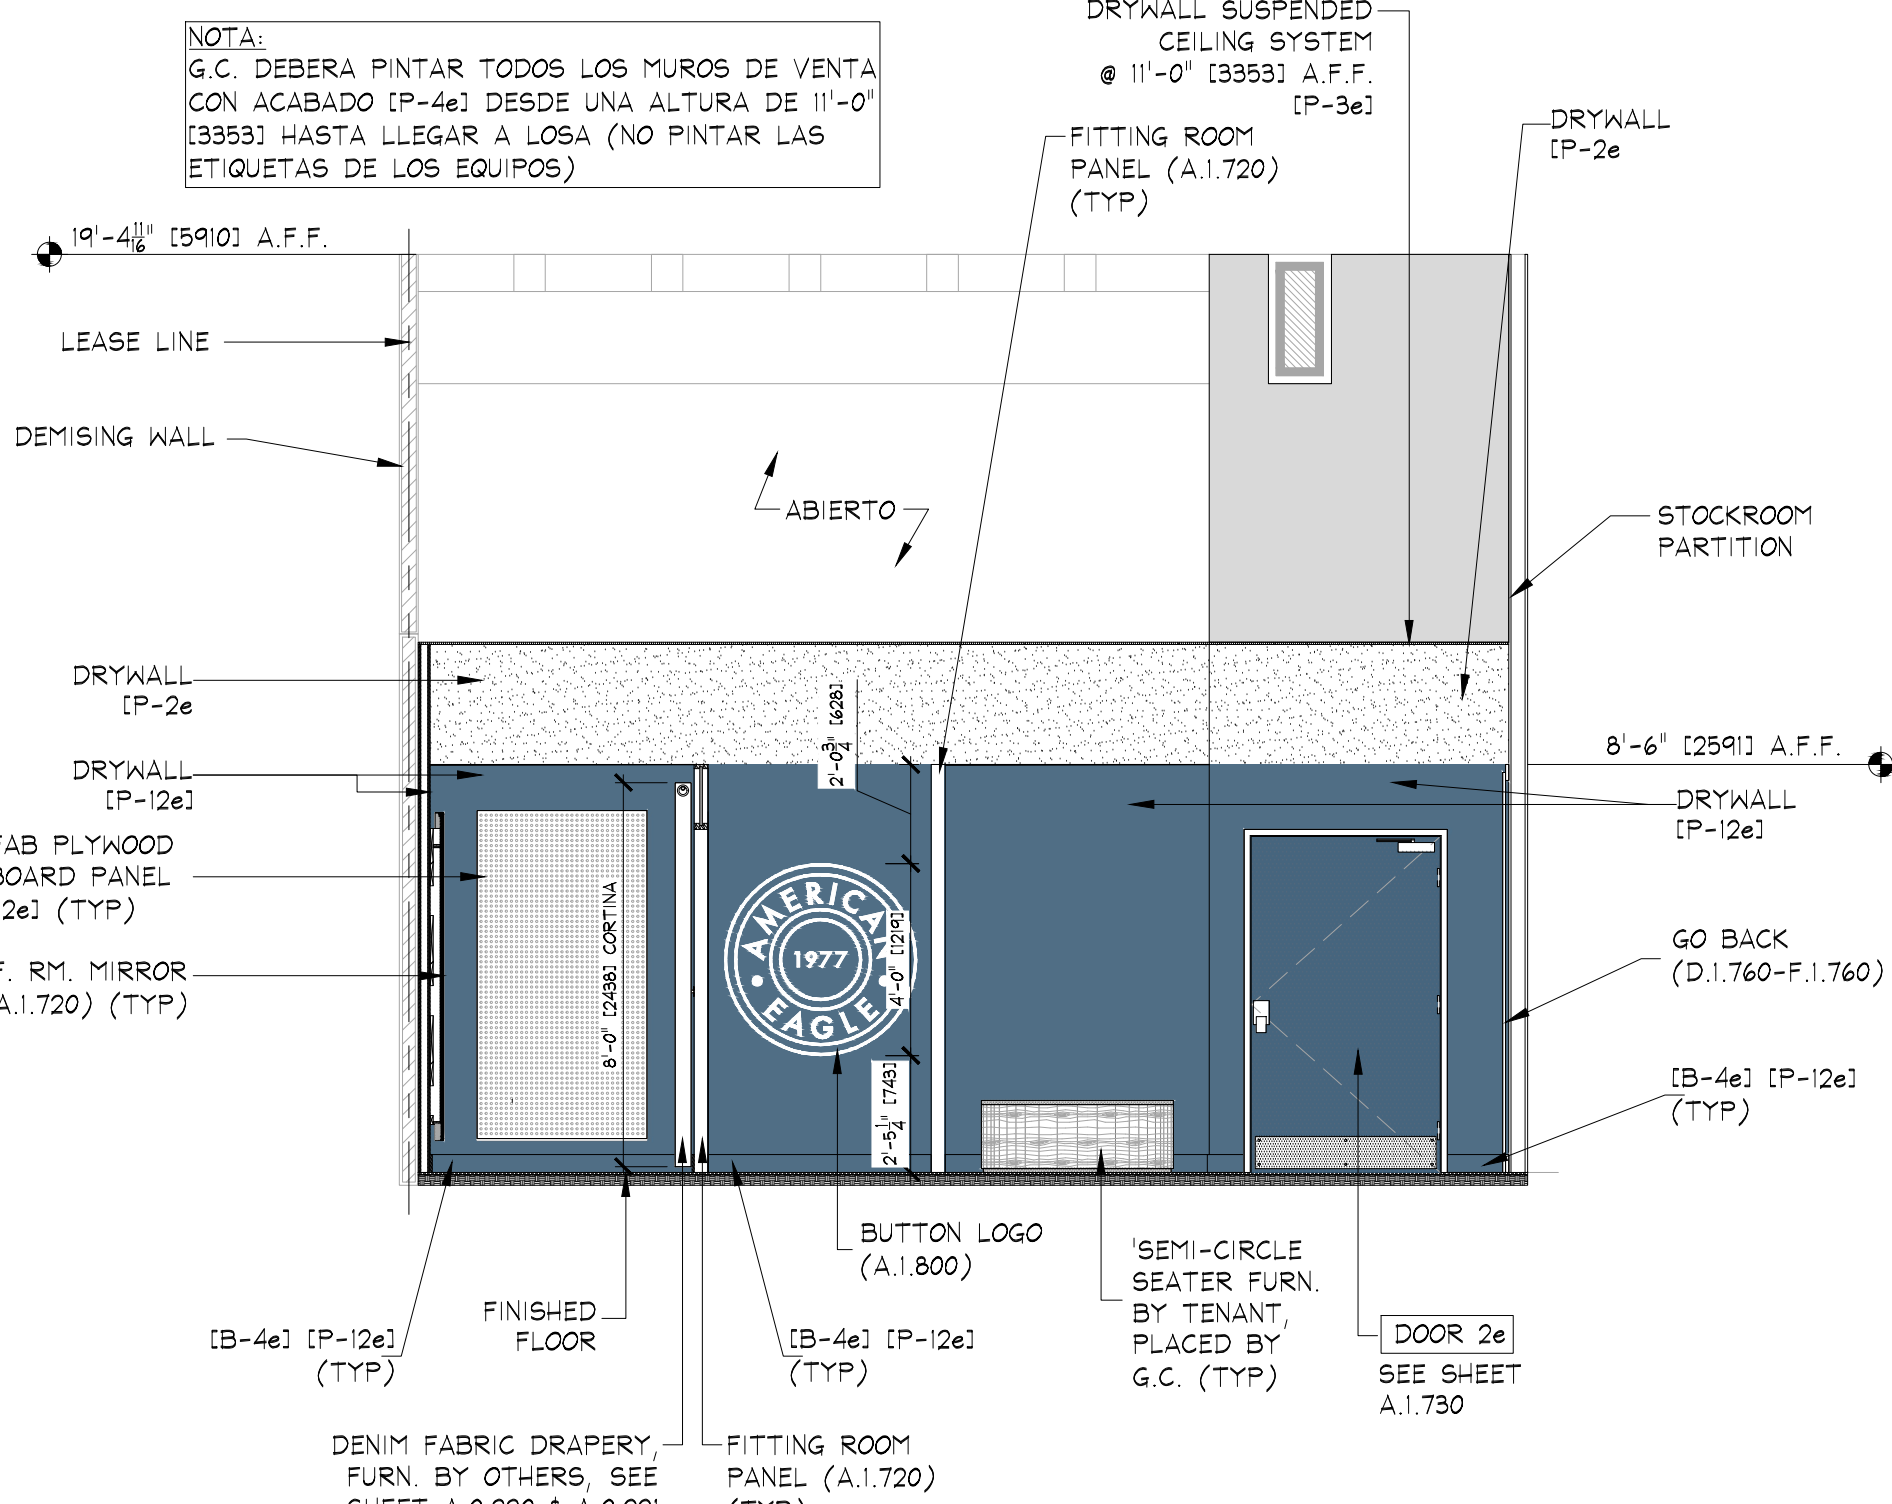


H ELEVATION
A.1.601 SCALE: 1/4" = 1'-0" [1:50]

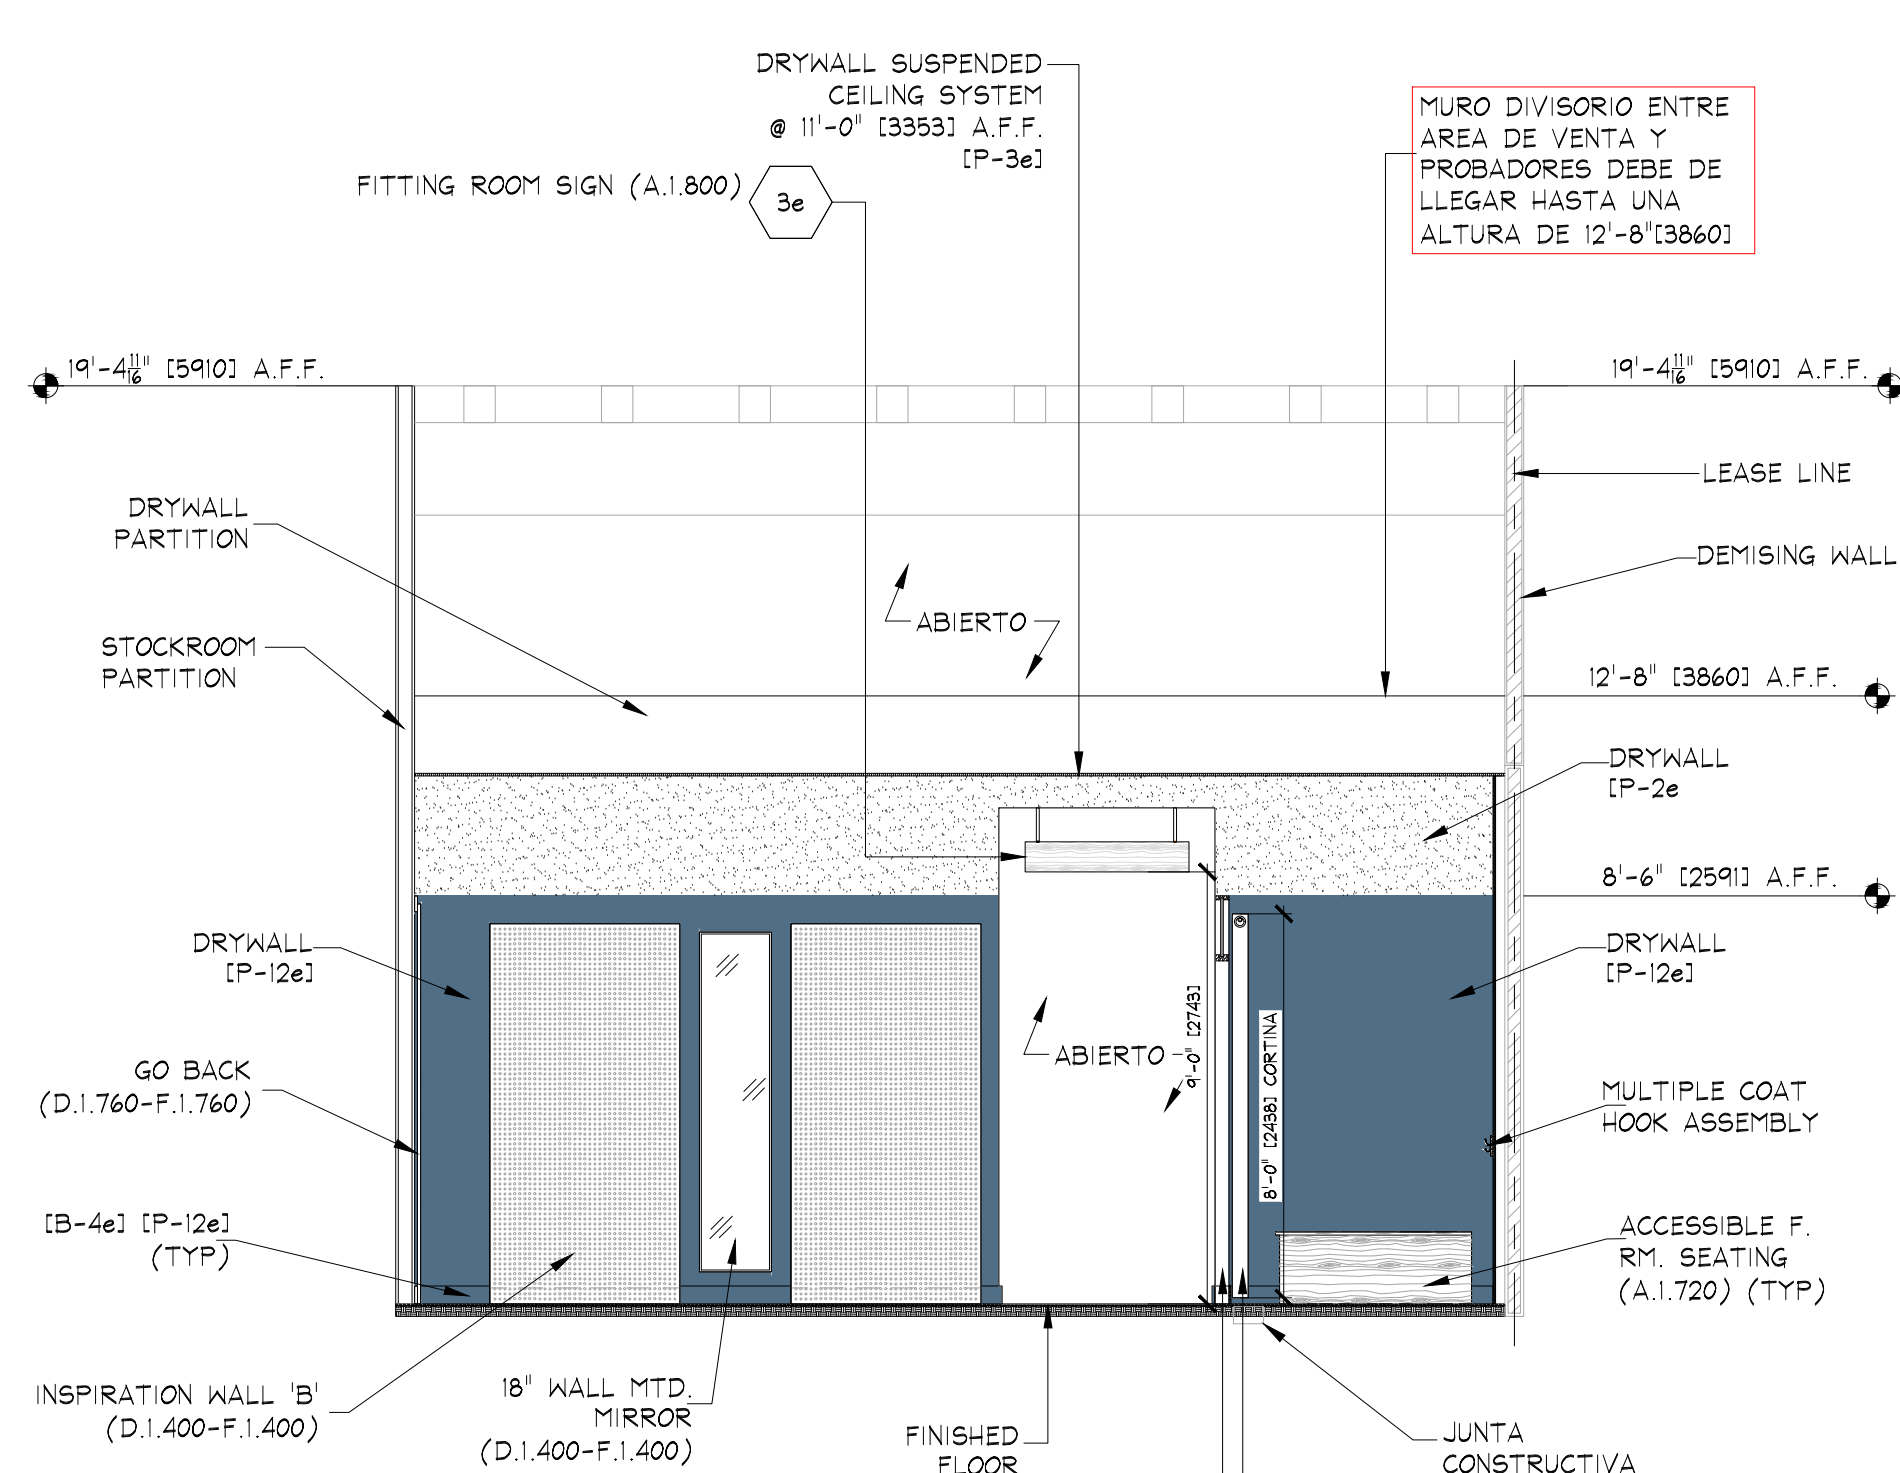

 ELEVATION
SCALE: 1/4" = 1'-0" (1:50)

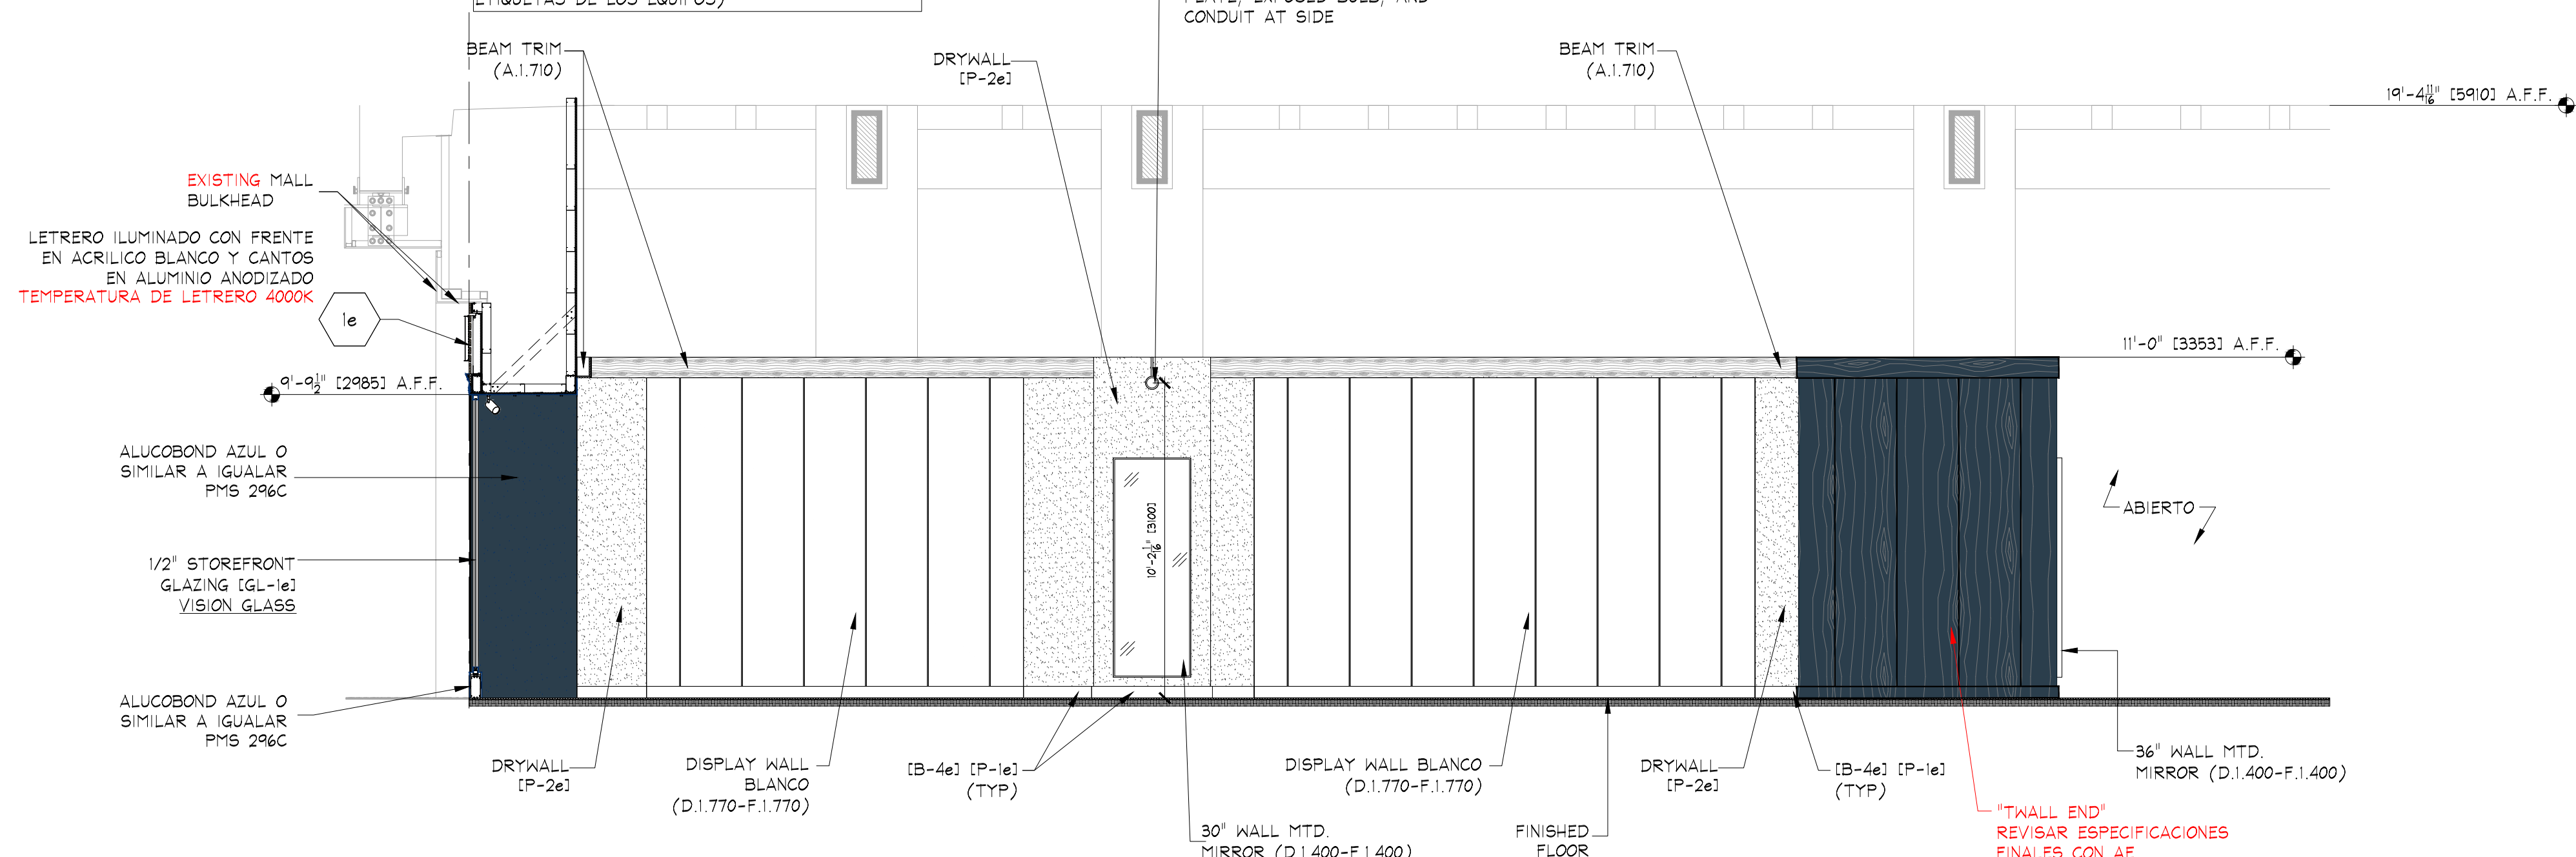

F ELEVATION
A.1.60' SCALE: 1/4" = 1'-0" (1:50)

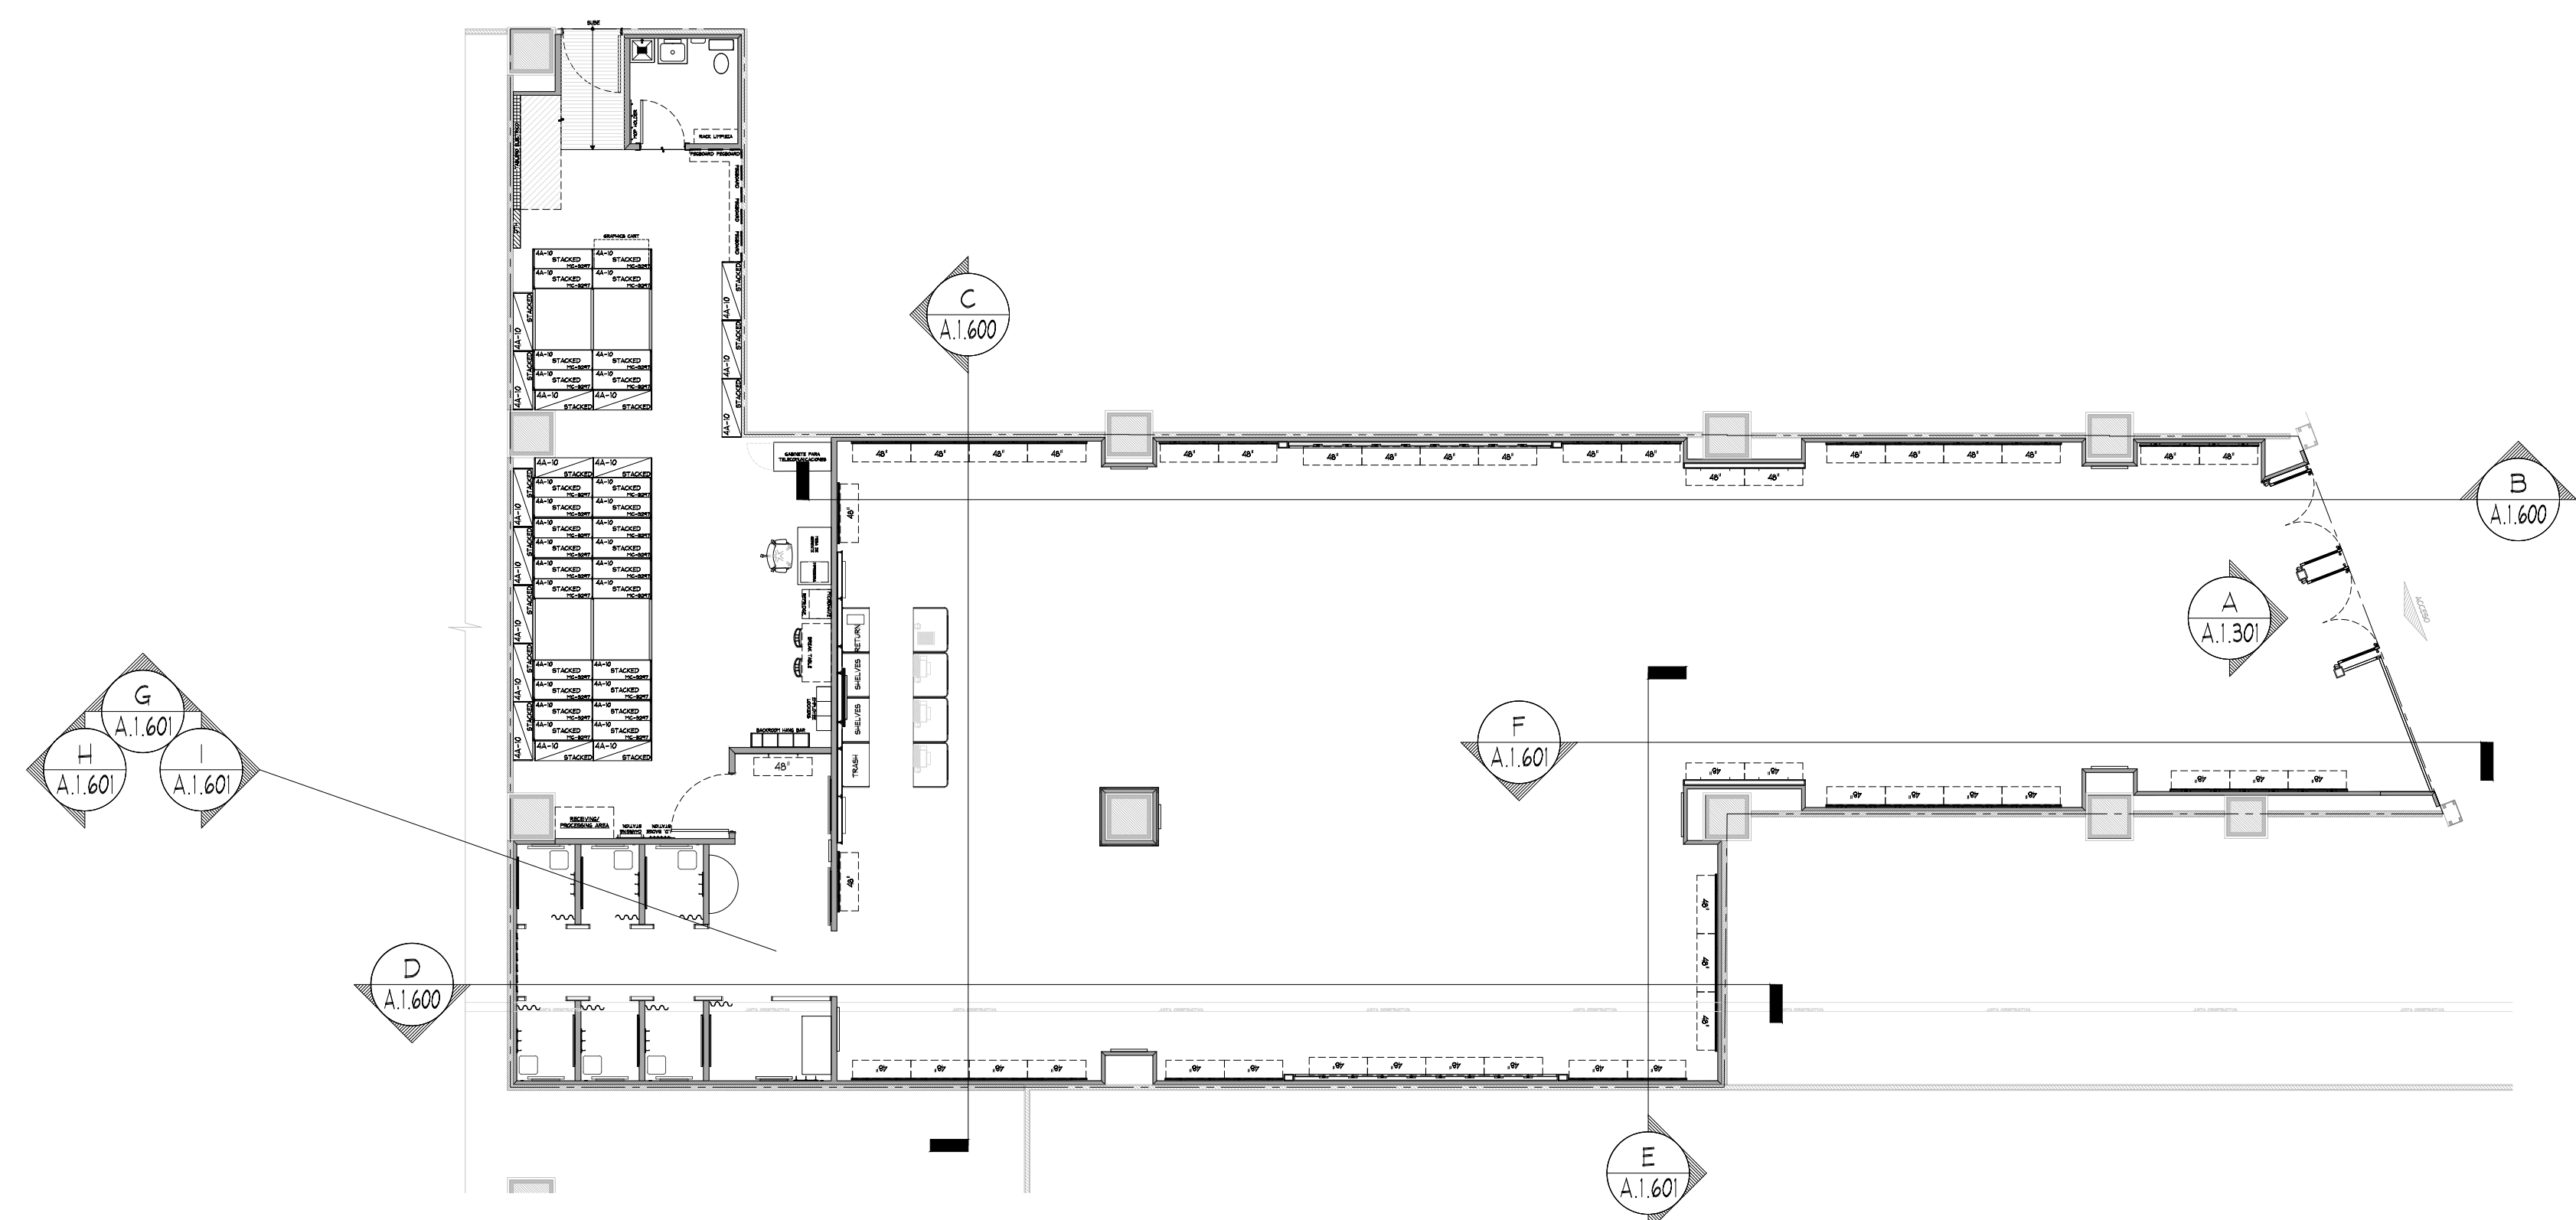

ELEVATION KEY