



CONTROL DE CAMBIOS		
BOLETIN	FECHA DE ENTREGA	CAMBIOS GENERALES
1	7 marzo 2024	Entrega de Proyecto Ejecutivo
NOTAS:		
1. PARA VER DETALLE DE CAMBIOS Y PLANOS DONDE SE APLICA, REFERIRSE AL BOLETIN MENCIONADO.		
2. LA FECHA INDICADA EN TABLA SE REFIERE A LA ACTUALIZACION EN DRIVE Y ENTREGA DE BOLETIN. PARA REVISAR FECHAS DE REDLINES, REFERIRSE AL ARCHIVO CAD.		
3. PARA VER DETALLES DE REDLINES Y SU AREA DE EJECUCION DENTRO DEL PROYECTO EN FORMATO PDF, CONSULTAR LA CARPETA 'PDF CON NOTAS INTERNAS'.		

NOTE: SALES AREA SHELVING SHOWN FOR SCHEMATIC PURPOSES ONLY. ACTUAL CONFIGURATION MAY VARY.

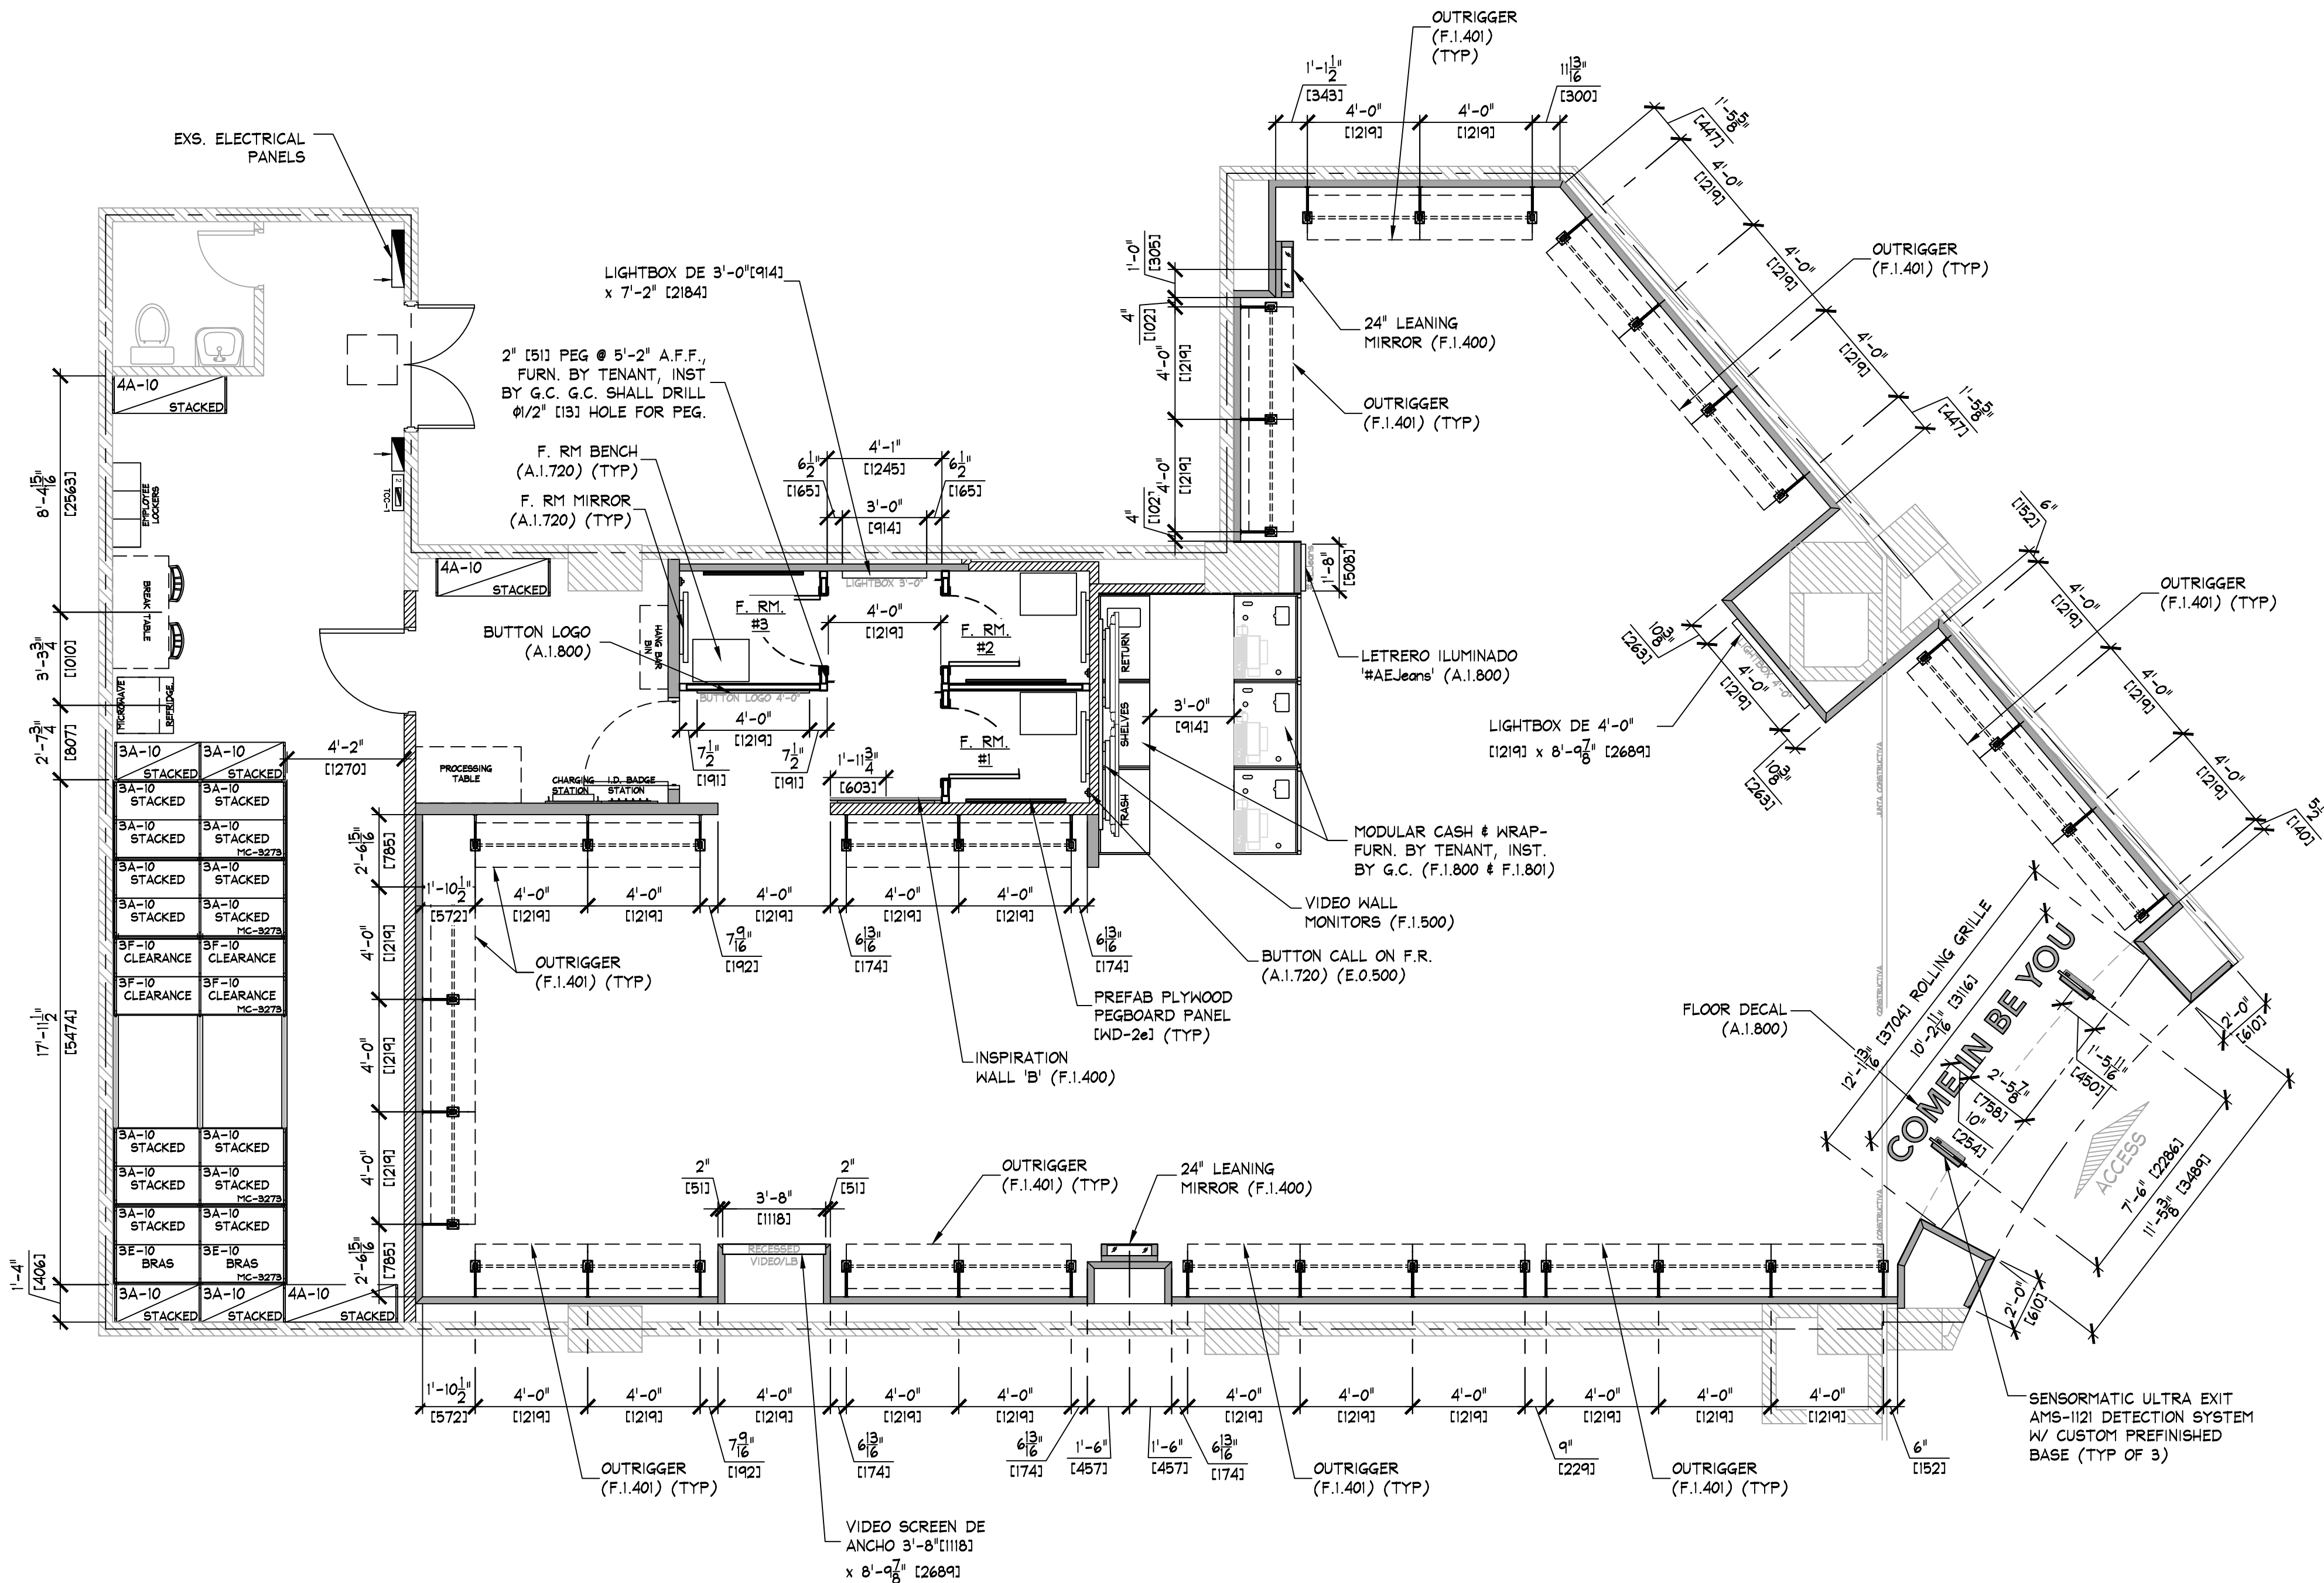

FIXTURE PLAN
SCALE: 1/4" = 1'-0" (1:50)


AREA ANALYSIS			
AREA	m ²	FT ²	%
AE SALES AREA	136.7	1,472	64%
AE FITTING ROOMS	11.2	121	5%
AERIE SALES AREA	0	0	0%
AERIE FITTING ROOMS	0	0	0%
STOCK ROOM	42.1	453	20%
EXS. TOILET ROOM	2.4	26	1%
EGRESS CORRIDOR	0	0	0%
AE DISPLAY	0	0	0%
AERIE DISPLAY	0	0	0%
OTHER	0	0	0%
UNUSED	21.6	232	10%
TOTAL	214.0	2304	100%

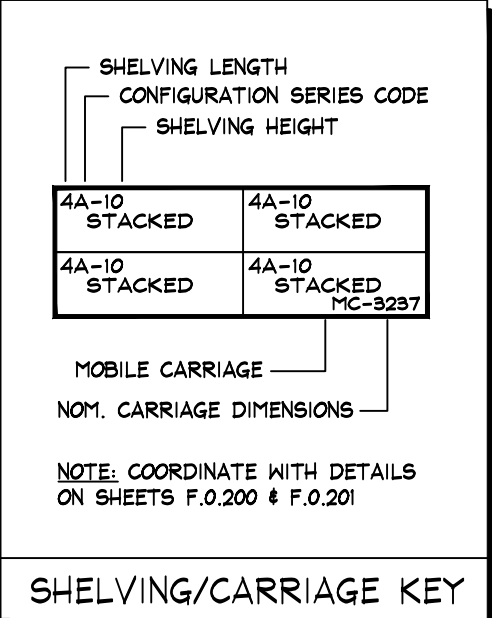

- NOTE:
- SALES AREA SHELVING SHOWN FOR SCHEMATIC PURPOSES ONLY. ACTUAL CONFIGURATION MAY VARY.
 - SEE SHEET F.0.200 & F.0.201 FOR DETAILS OF ALL STOCKROOM SHELVING & SHELVING COMPONENTS. FURNISHED BY TENANT, INSTALLED BY G.C.
 - SEE SHEET F.0.300 FOR DETAILS OF ALL MISC. STOCKROOM FIXTURES FURN. BY TENANT, INST. BY G.C.
 - SEE SHEETS F.1.400, F.1.401 & F.2.400 FOR DETAILS OF ALL MISC. SALES/FITTING ROOM FIXTURES FURN. BY TENANT, INST. BY G.C.
 - G.C. SHALL STRUCTURALLY BRACE ALL 'END CAP' SHELVING AS REQUIRED TO WITHSTAND POSSIBLE IMPACT FROM ROLLING SHELVING.
 - PRIOR TO INSTALLATION OF STOCKROOM SHELVING & STOCKROOM ACCESSORY ITEMS, G.C. SHALL VERIFY THAT ALL STOCKROOM COMPONENTS CAN BE INSTALLED AS SHOWN ON THIS DRAWING. IF FIELD CONDITIONS PROHIBIT INSTALLATION AS SHOWN, OR PRESENT OPPORTUNITIES FOR EXPANSION, G.C. SHALL NOT CONTINUE WITH ANY INSTALLATION AND NOTIFY TENANT FIELD REP IMMEDIATELY.

IMPORTANTE
REVISAR ALTURAS Y DIMENSIONES EN SITIO PREVIO A CUALQUIER TRABAJO DE ALBAÑILERIA, PLAFONES, ACABADOS Y/O INSTALACIONES, YA QUE EL PROYECTO NO REFLEJA LA INFORMACION ACTUAL DEL LOCAL EN SU TOTALIDAD.

IMPORTANTE
REVISAR ALTURAS Y DIMENSIONES EN SITIO PREVIO A CUALQUIER TRABAJO DE ALBAÑILERIA, PLAFONES, ACABADOS Y/O INSTALACIONES, YA QUE EL PROYECTO NO REFLEJA LA INFORMACION ACTUAL DEL LOCAL EN SU TOTALIDAD.

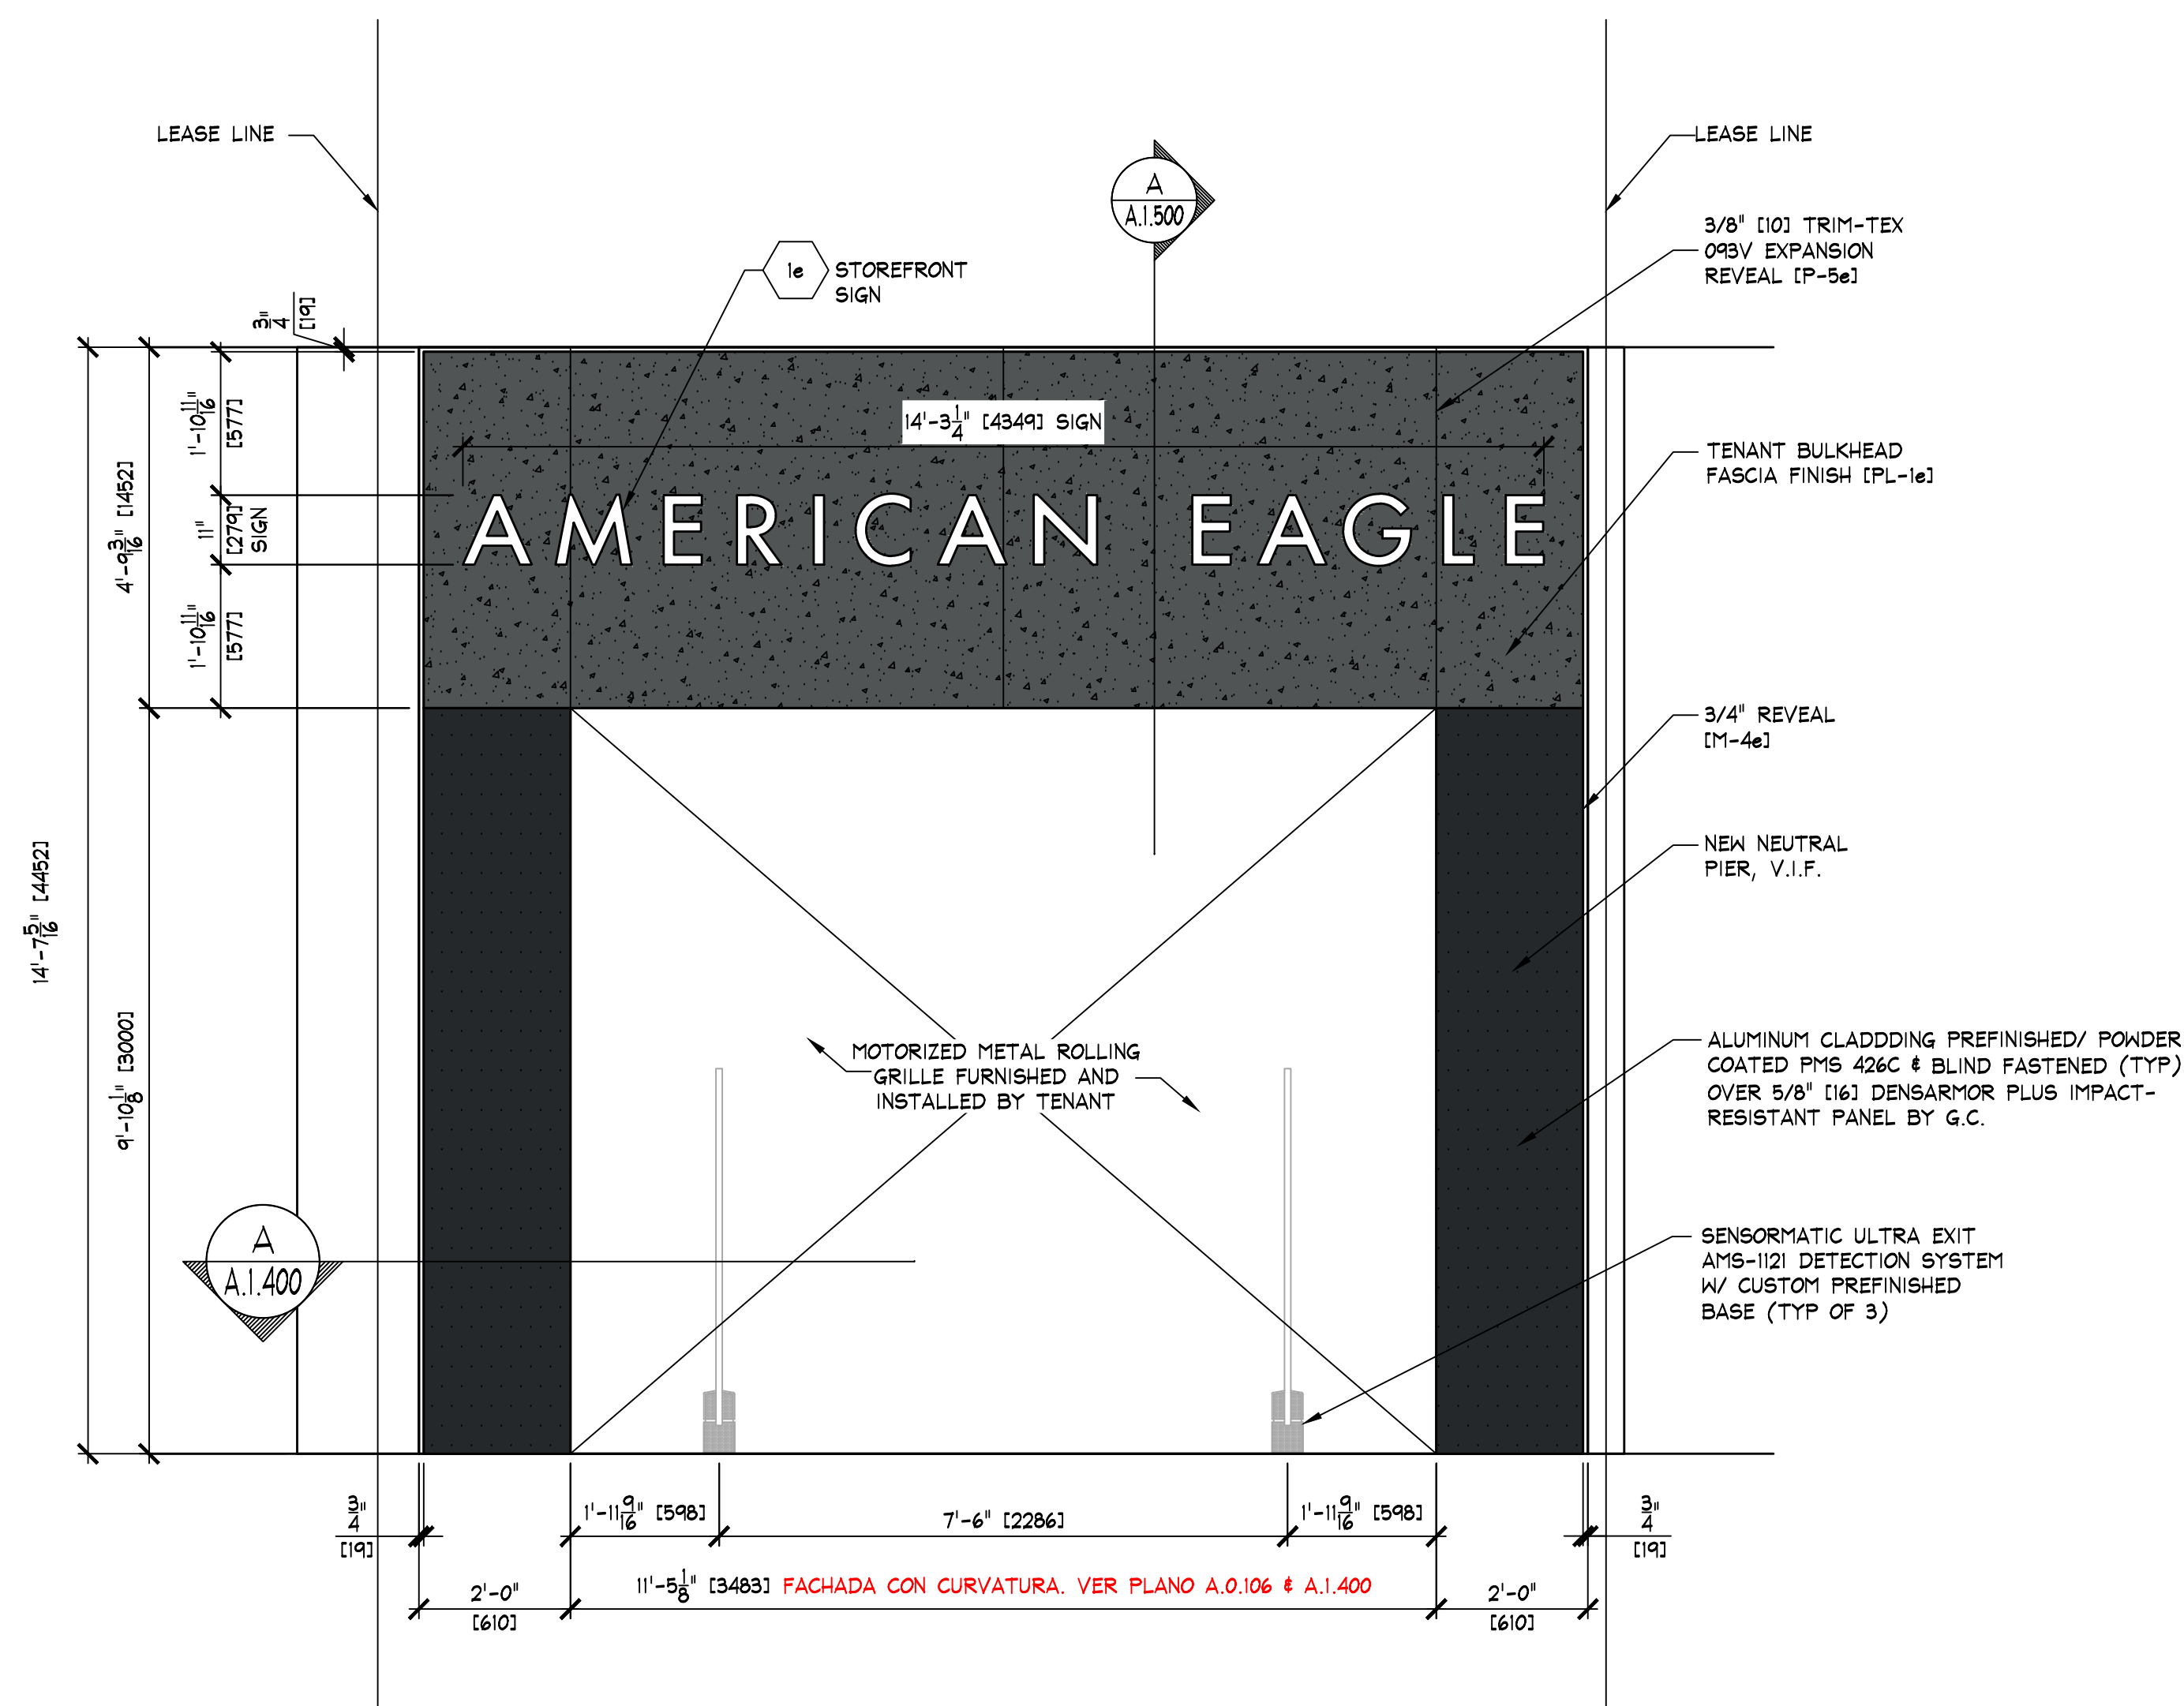


IMPORTANT NOTE:
CURRENT STOREFRONT PRESENTS CURVATURE AT ALL. VERIFY IN FIELD ALL DIMENSIONS BEFORE ANY WORK.

A
A.1.300
SCALE: 1/2" = 1'-0" (1:25)

STOREFRONT EXTERIOR ELEVATION

IMPORTANT NOTE:
VERIFY CURRENT CONDITIONS, FINAL DIMENSIONS & REQUIREMENTS WITH AE TEAM & LANDLORD.

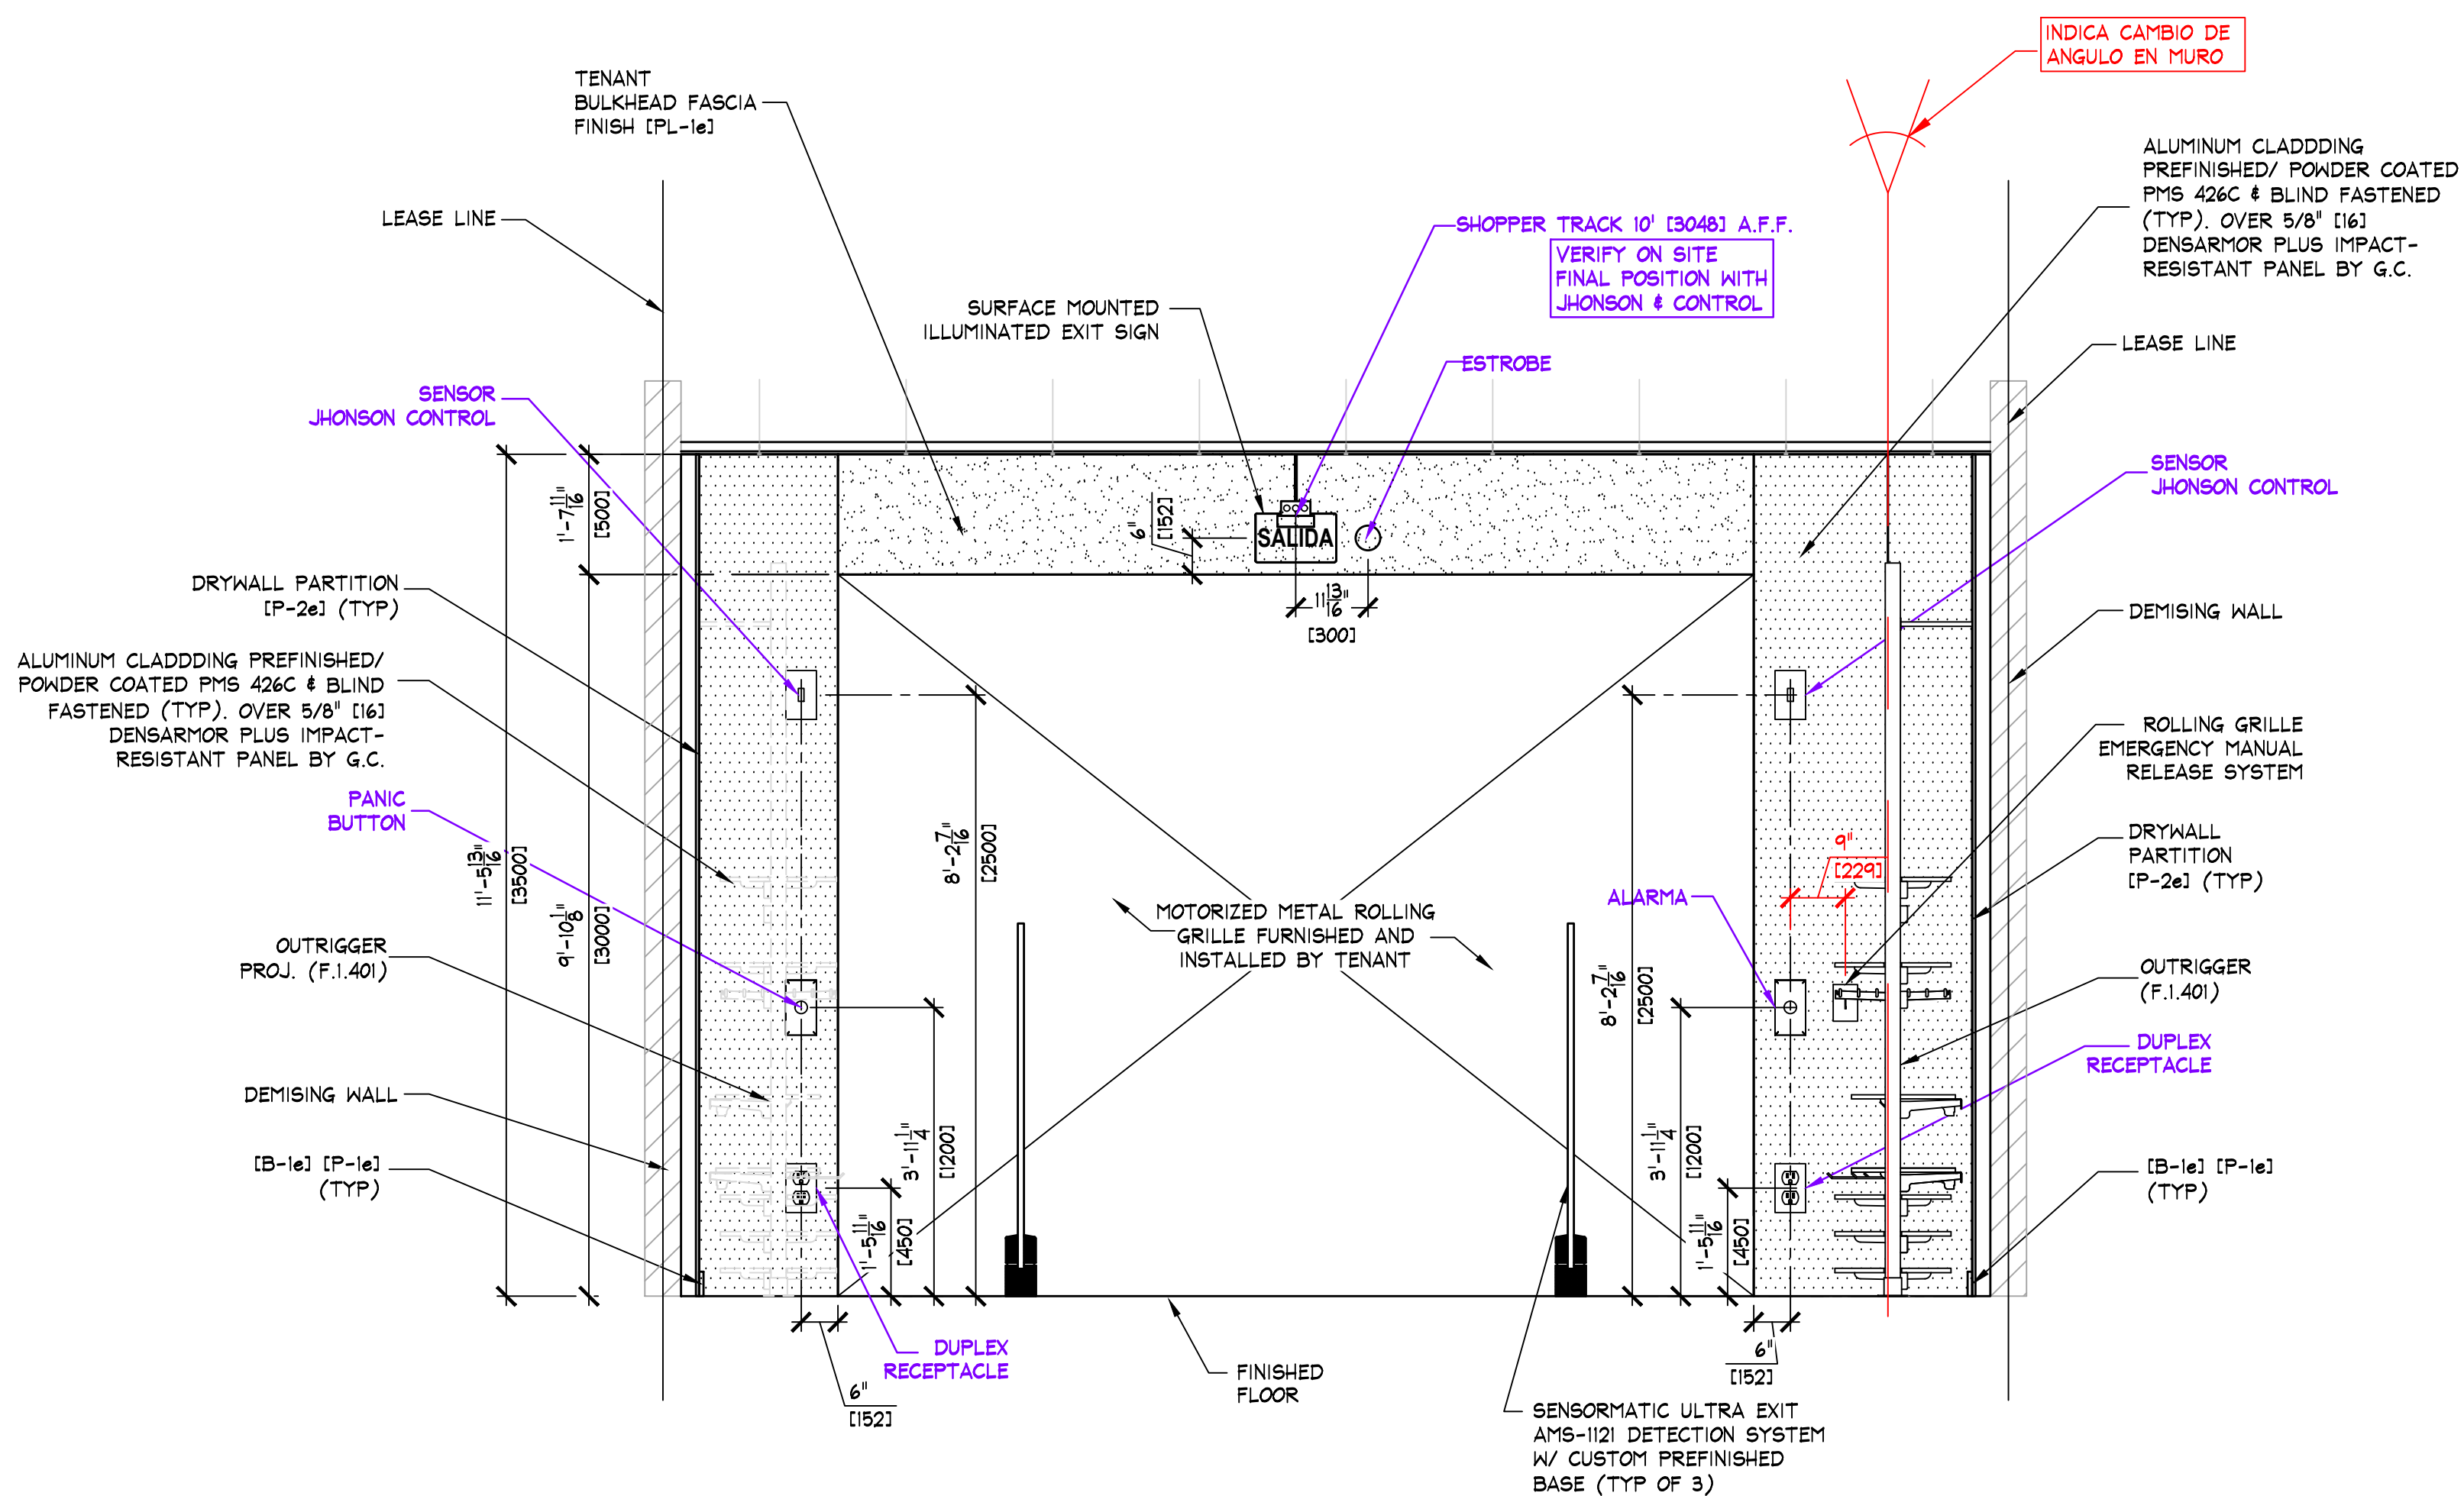

A
A.1.300
SCALE: 1/2" = 1'-0" (1:25)

STOREFRONT INTERIOR ELEVATION

IMPORTANT NOTE:
CURRENT STOREFRONT PRESENTS CURVATURE AT ALL. VERIFY IN FIELD ALL DIMENSIONS BEFORE ANY WORK.


KEY NOTES:

ie SIGN - FURNISHED BY SIGN CONSULTANT, INSTALLED BY G.C. - SEE SHEET 'A.1.300' FOR MORE INFORMATION.


NOTE:
DETAILS, NOTES, AND/OR SPECIFICATIONS ON THIS SHEET NOT LISTED ALPHABETICALLY OR NUMERICALLY HAVE BEEN PURPOSELY OMITTED AND DO NOT PERTAIN TO THIS PROJECT.

NOTAS IMPORTANTES:

- REVISAR EN SITIO ALTURA EXISTENTE DE PLAFON Y LUMINARIAS EN AREA DE VENTA. CONSTRUCTOR DEBE COORDINAR MEDIDAS FINALES CON AMERICAN EAGLE Y PROVEEDOR DE MOBILIARIO PARA UNA CORRECTA INSTALACION DE TODOS LOS COMPONENTES DE LA TIENDA, YA QUE NO SE CUENTA CON INFORMACION CONCRETA DE LOCAL AL MOMENTO DE REALIZARSE ESTE PROYECTO.
- REVISAR CON CENTRO COMERCIAL REQUERIMIENTOS DE FACHADA PREVIO A CUALQUIER TRABAJO RELACIONADO CON ESTA.

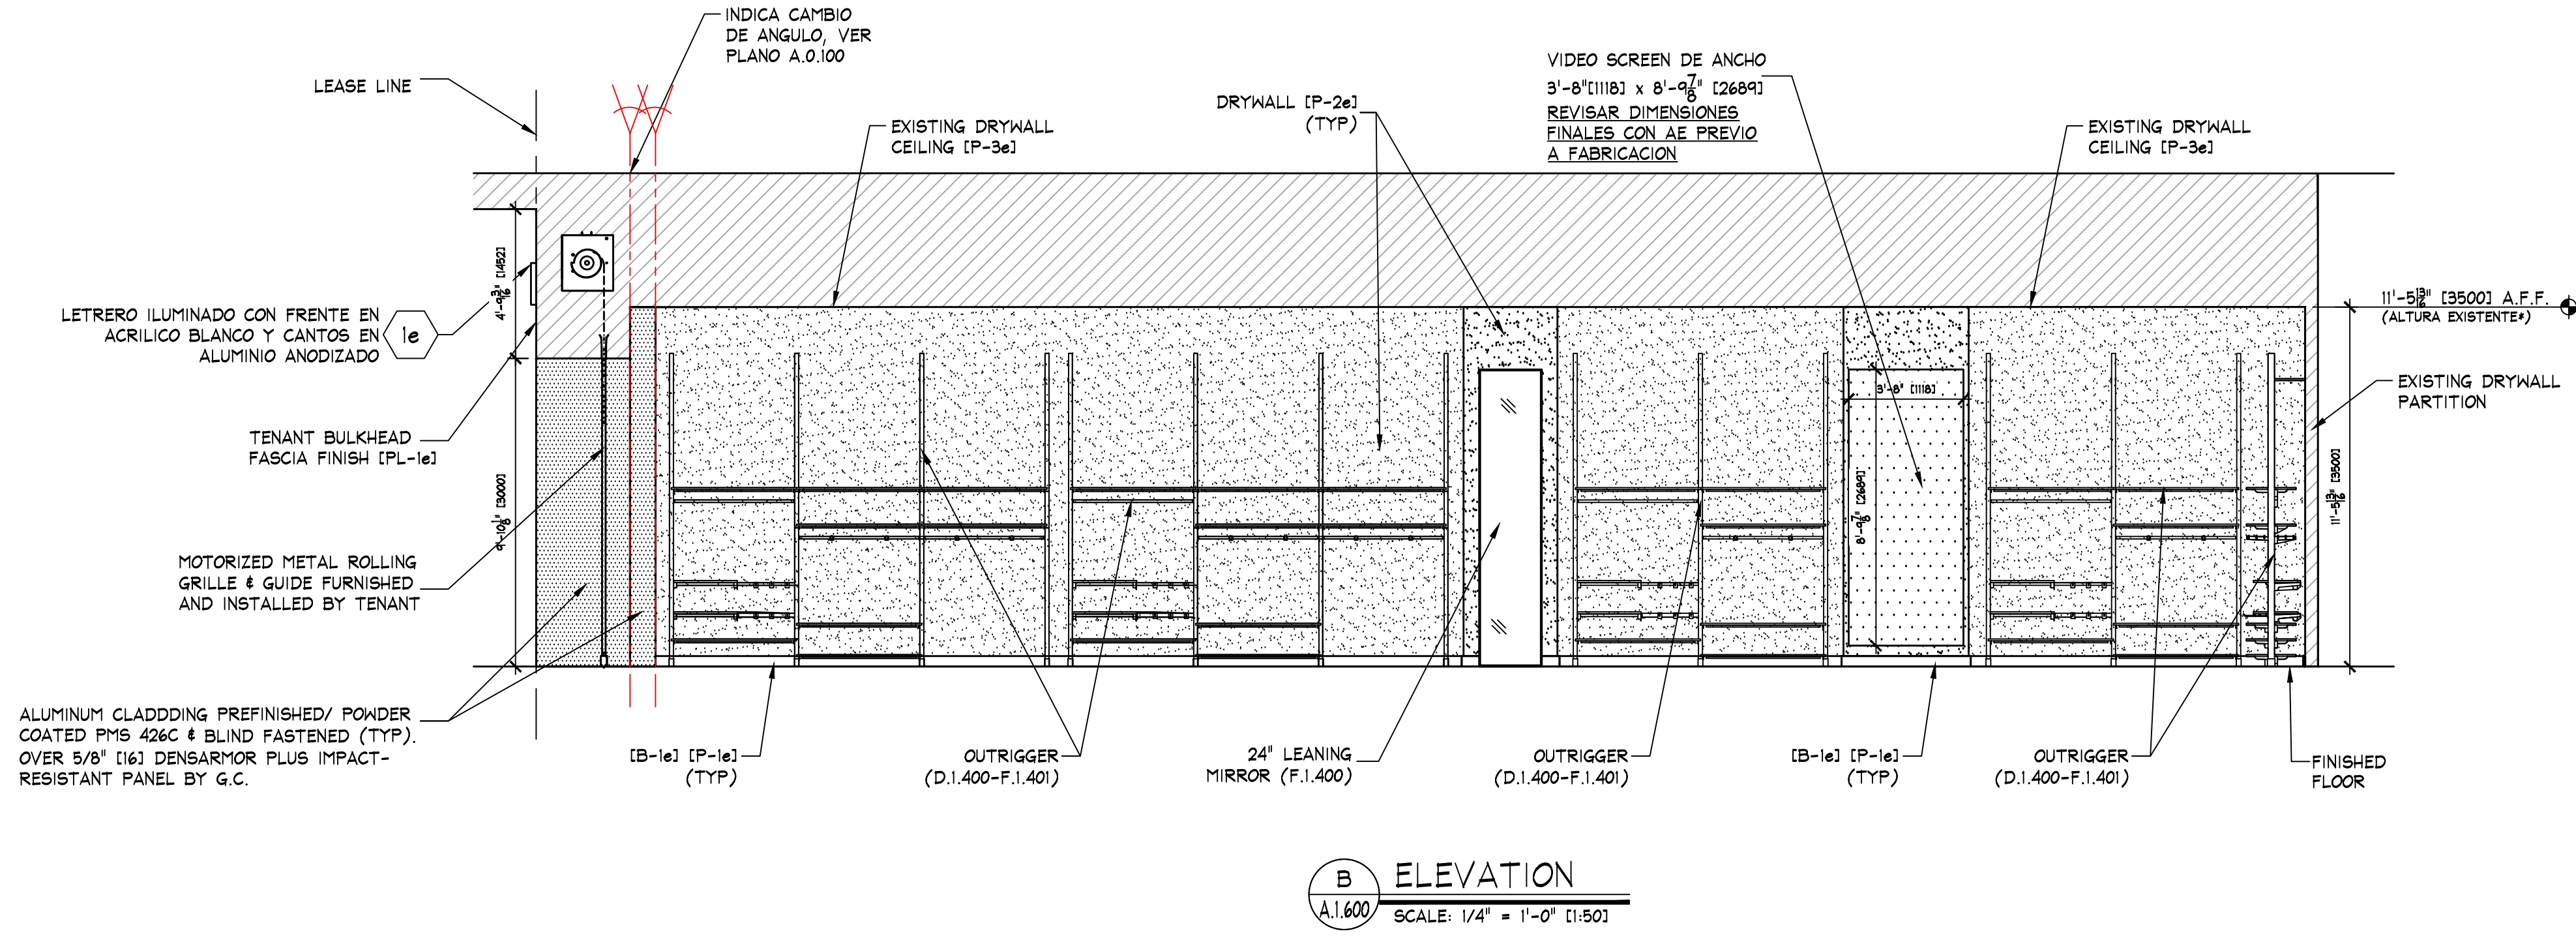

B ELEVATION
A.1.600 SCALE: 1/4" = 1'-0" (1:50)

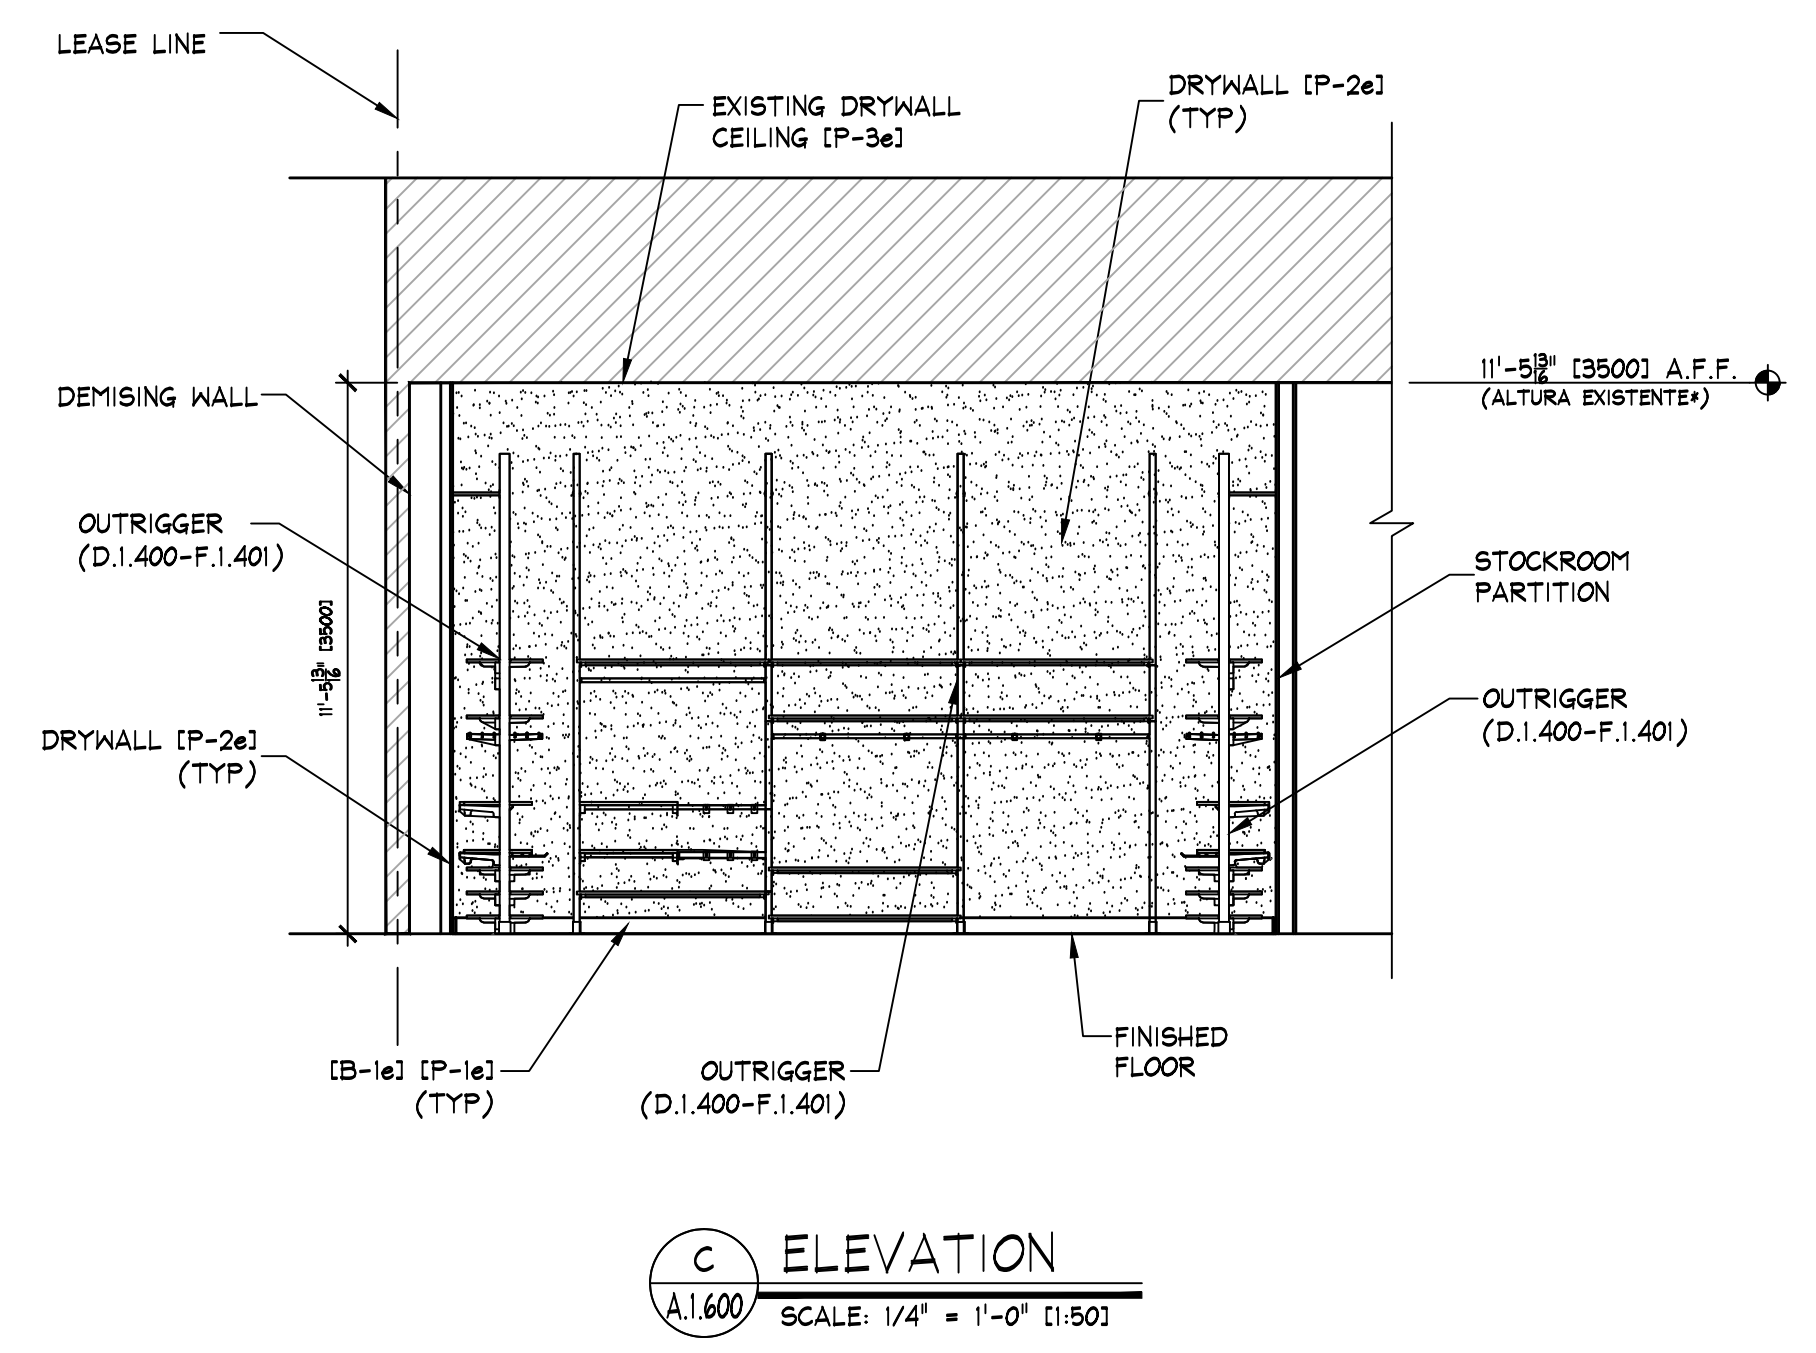

C ELEVATION
A.1.600 SCALE: 1/4" = 1'-0" (1:50)


KEY NOTES:

1e SIGN - FURNISHED BY SIGN CONSULTANT, INST. BY G.C., SEE SHEET A.1.800 FOR MORE INFO.


NOTE: PAINTING CONTRACTOR SHALL CAULK ALL INSIDE WOOD CORNERS AND JOINTS BETWEEN TRIM & WALL PRIOR TO PAINTING.

NOTE: G.C. SHALL ALIGN DECORATIVE RAFTERS WITH VERTICAL UPRIGHTS IN PALLET WALL.


NOTE: DOOR DETAILS SHOWN ARE FOR SCHEMATIC PURPOSES ONLY. CHECK FLOOR PLAN FOR ALL SIZES AND SWINGS.

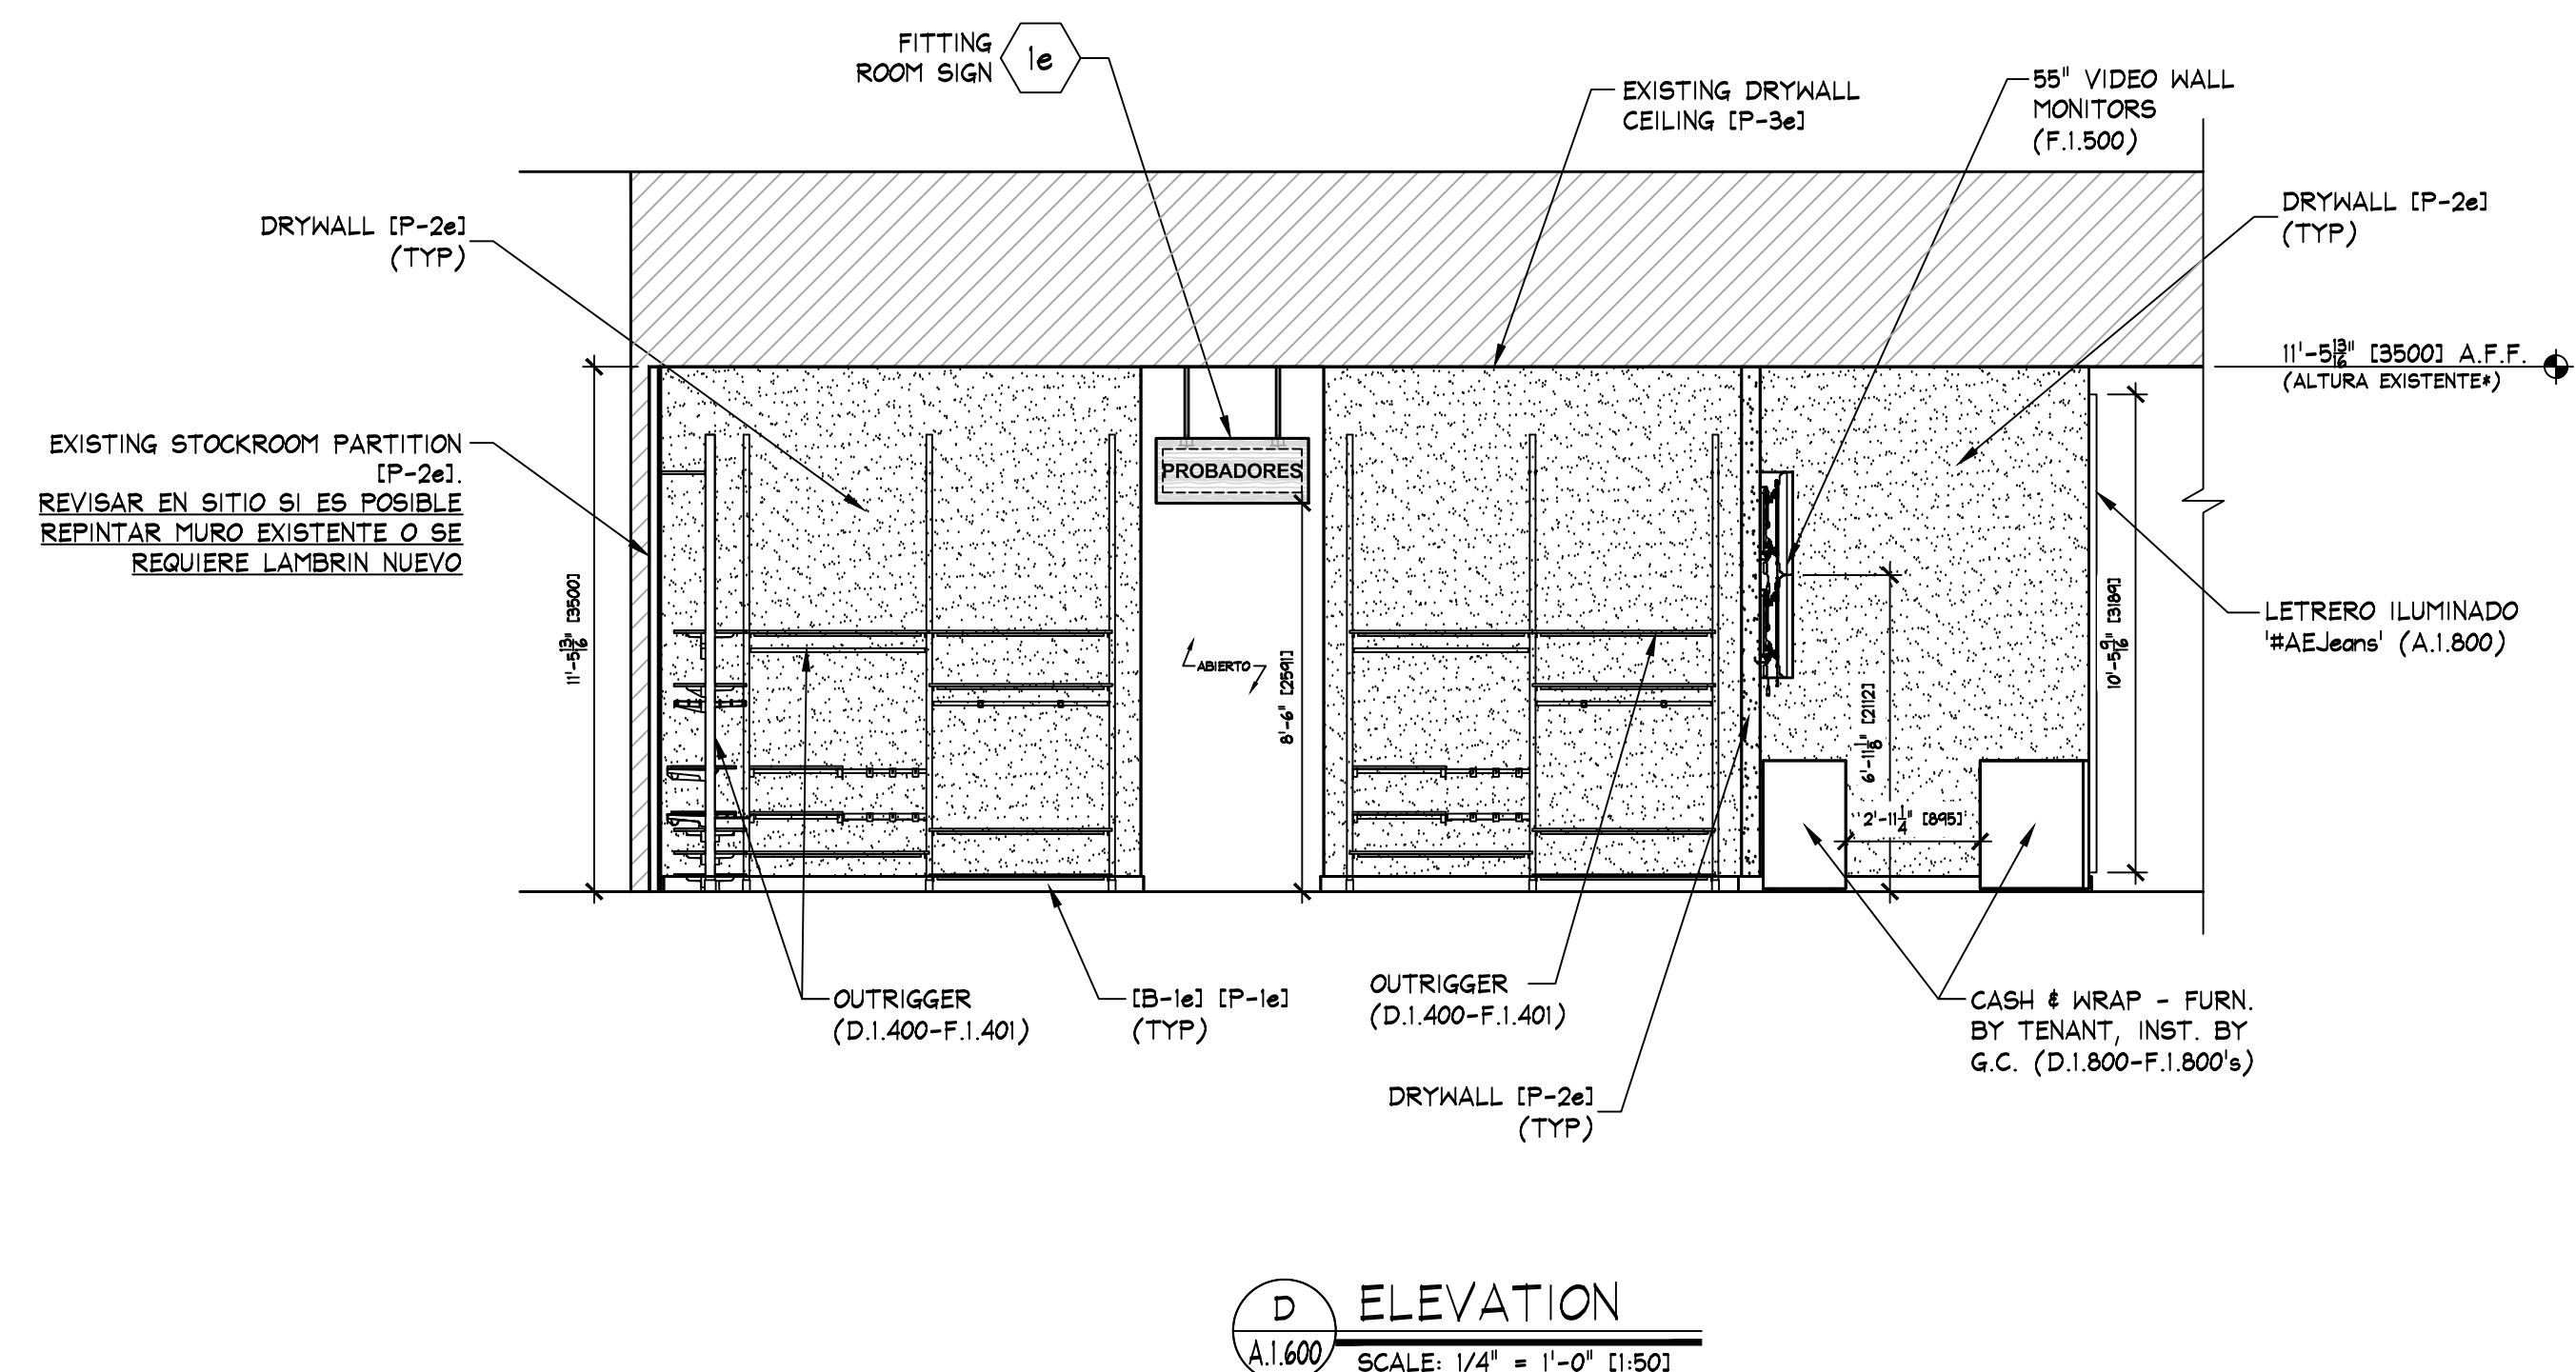


D ELEVATION
A.1.600 SCALE: 1/4" = 1'-0" (1:50)

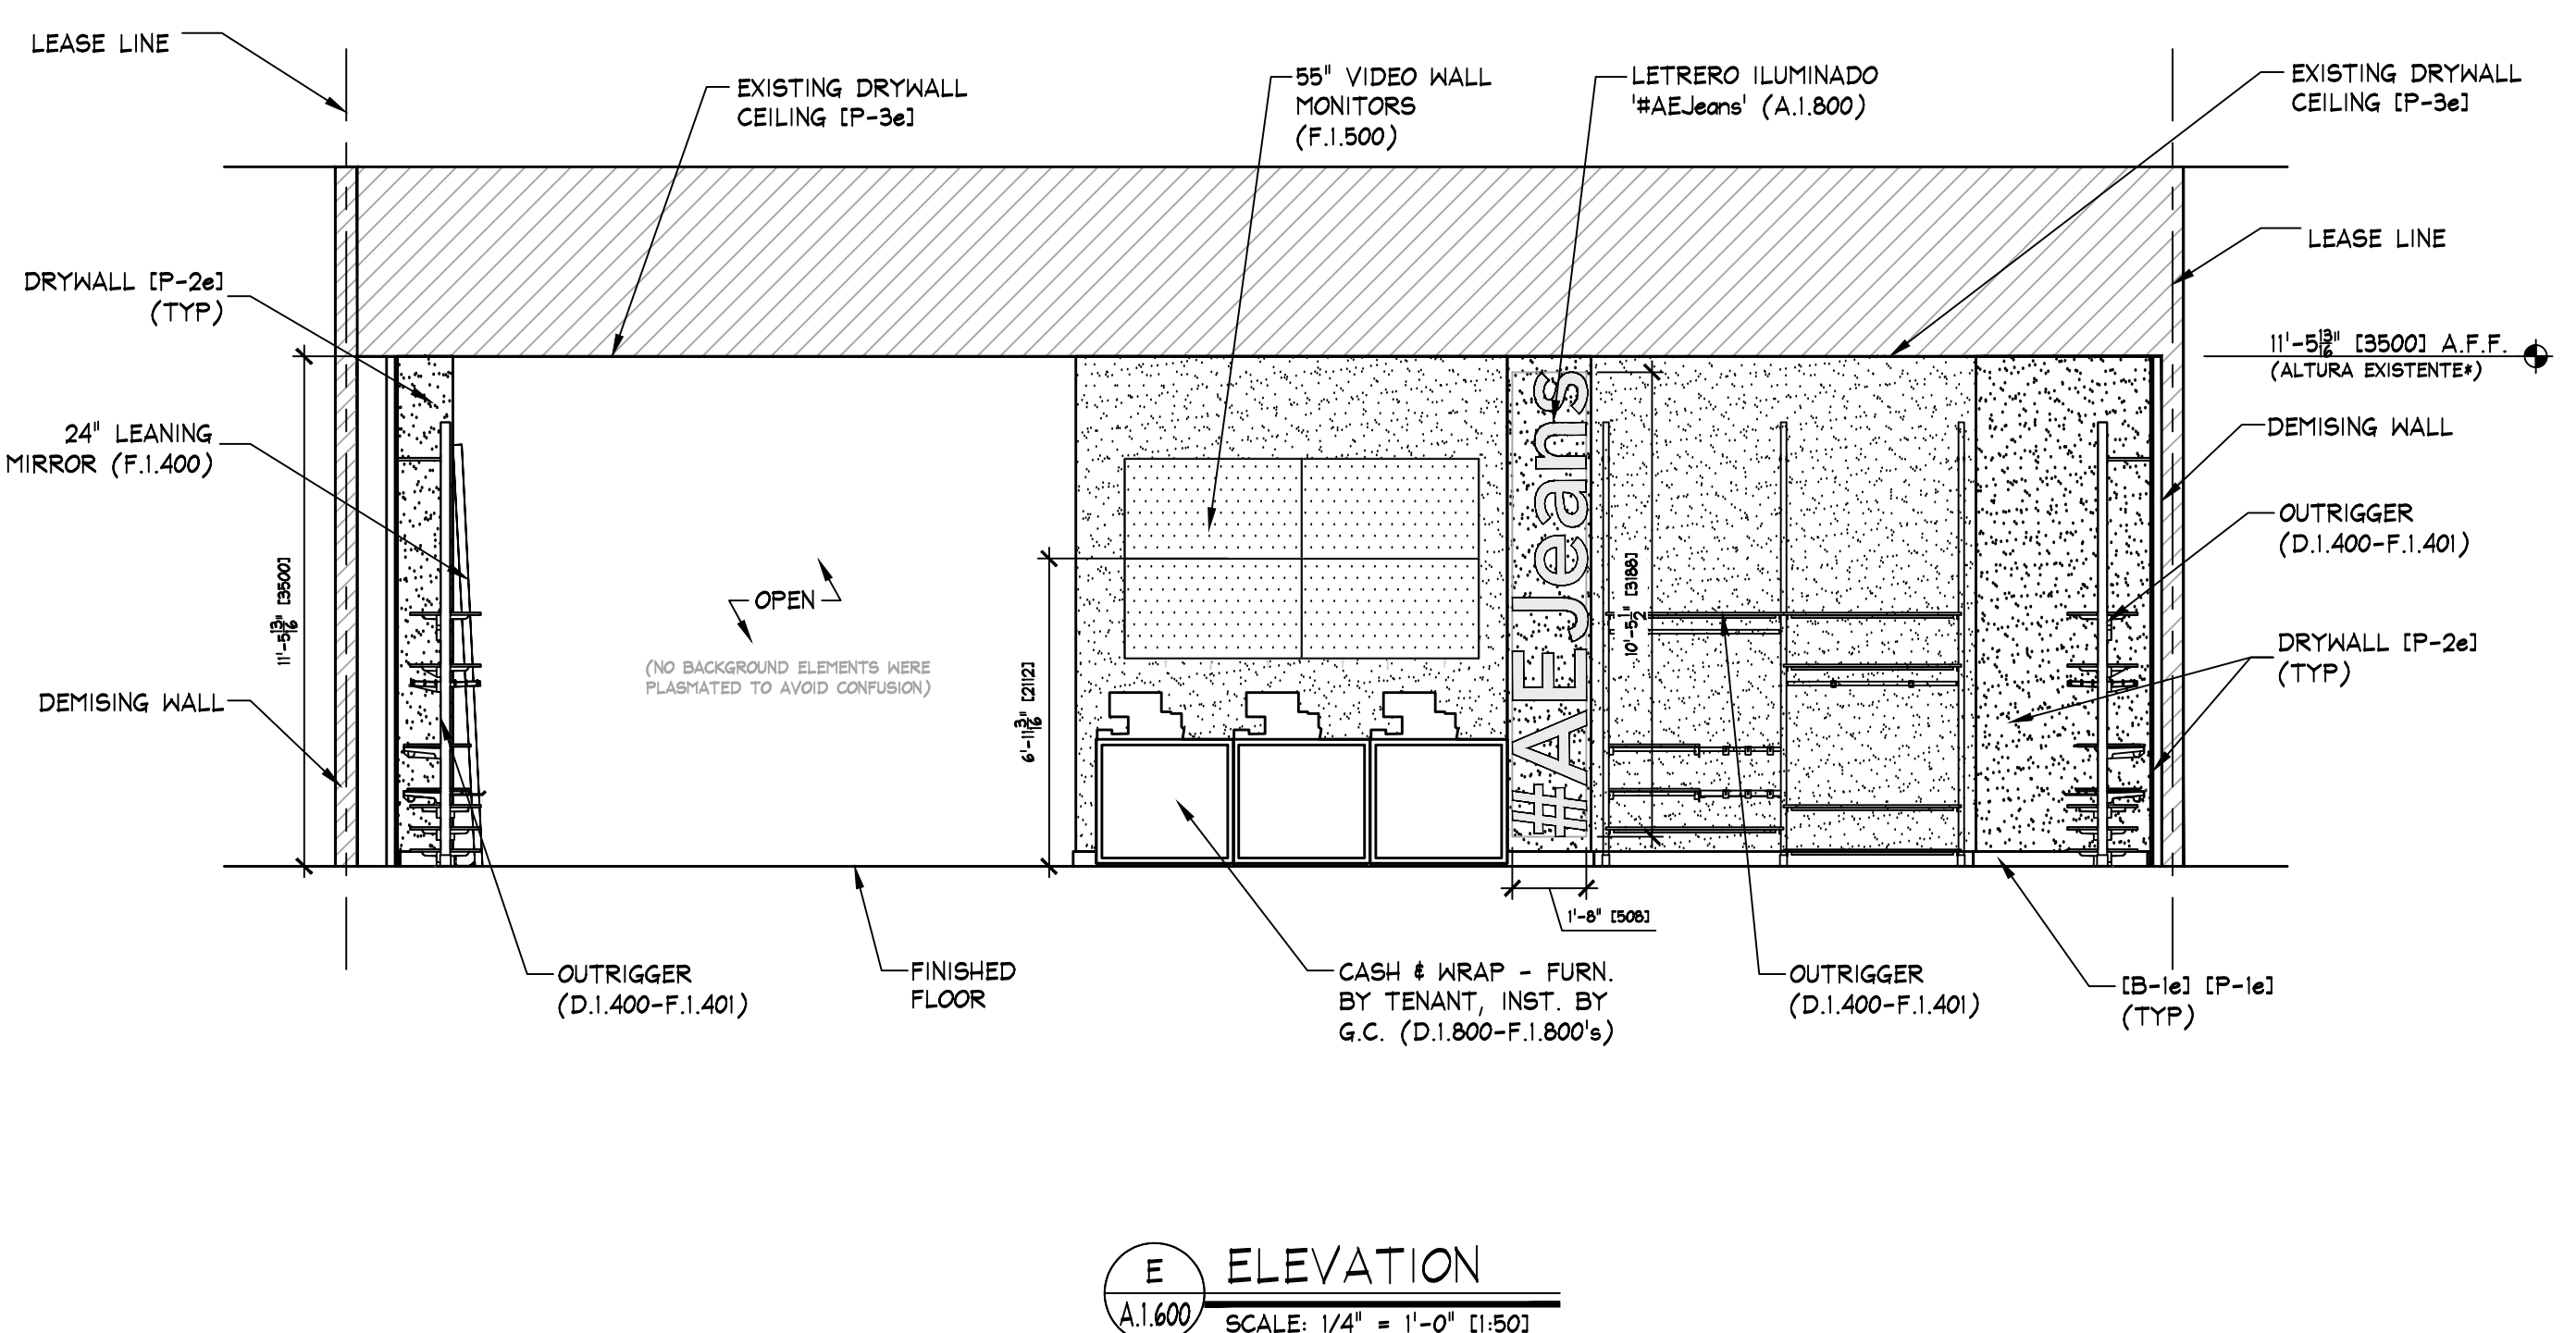

E ELEVATION
A.1.600 SCALE: 1/4" = 1'-0" (1:50)

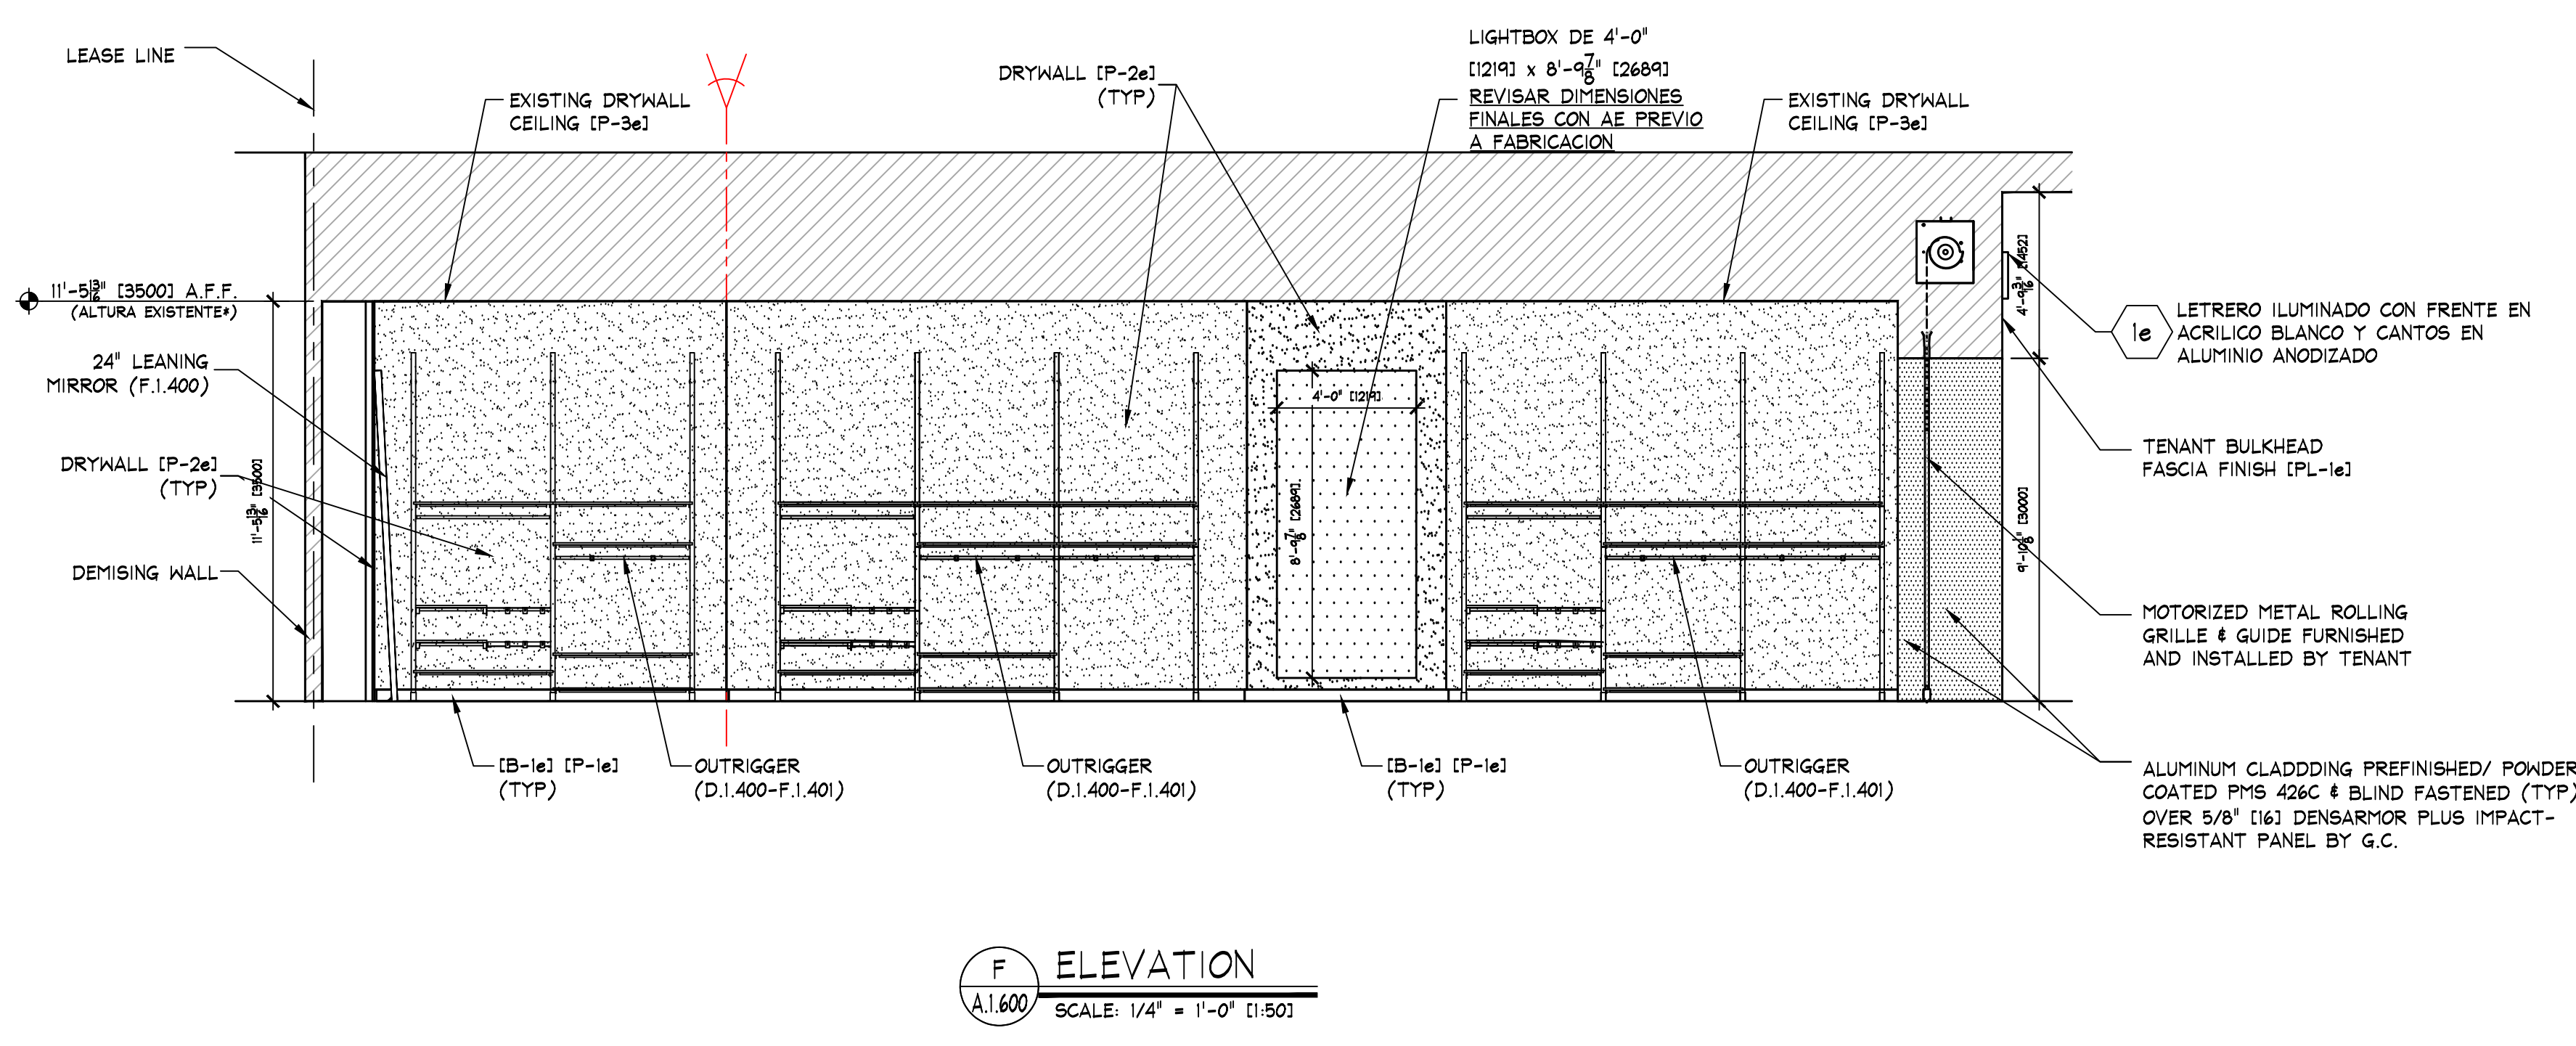

F ELEVATION
A.1.600 SCALE: 1/4" = 1'-0" (1:50)

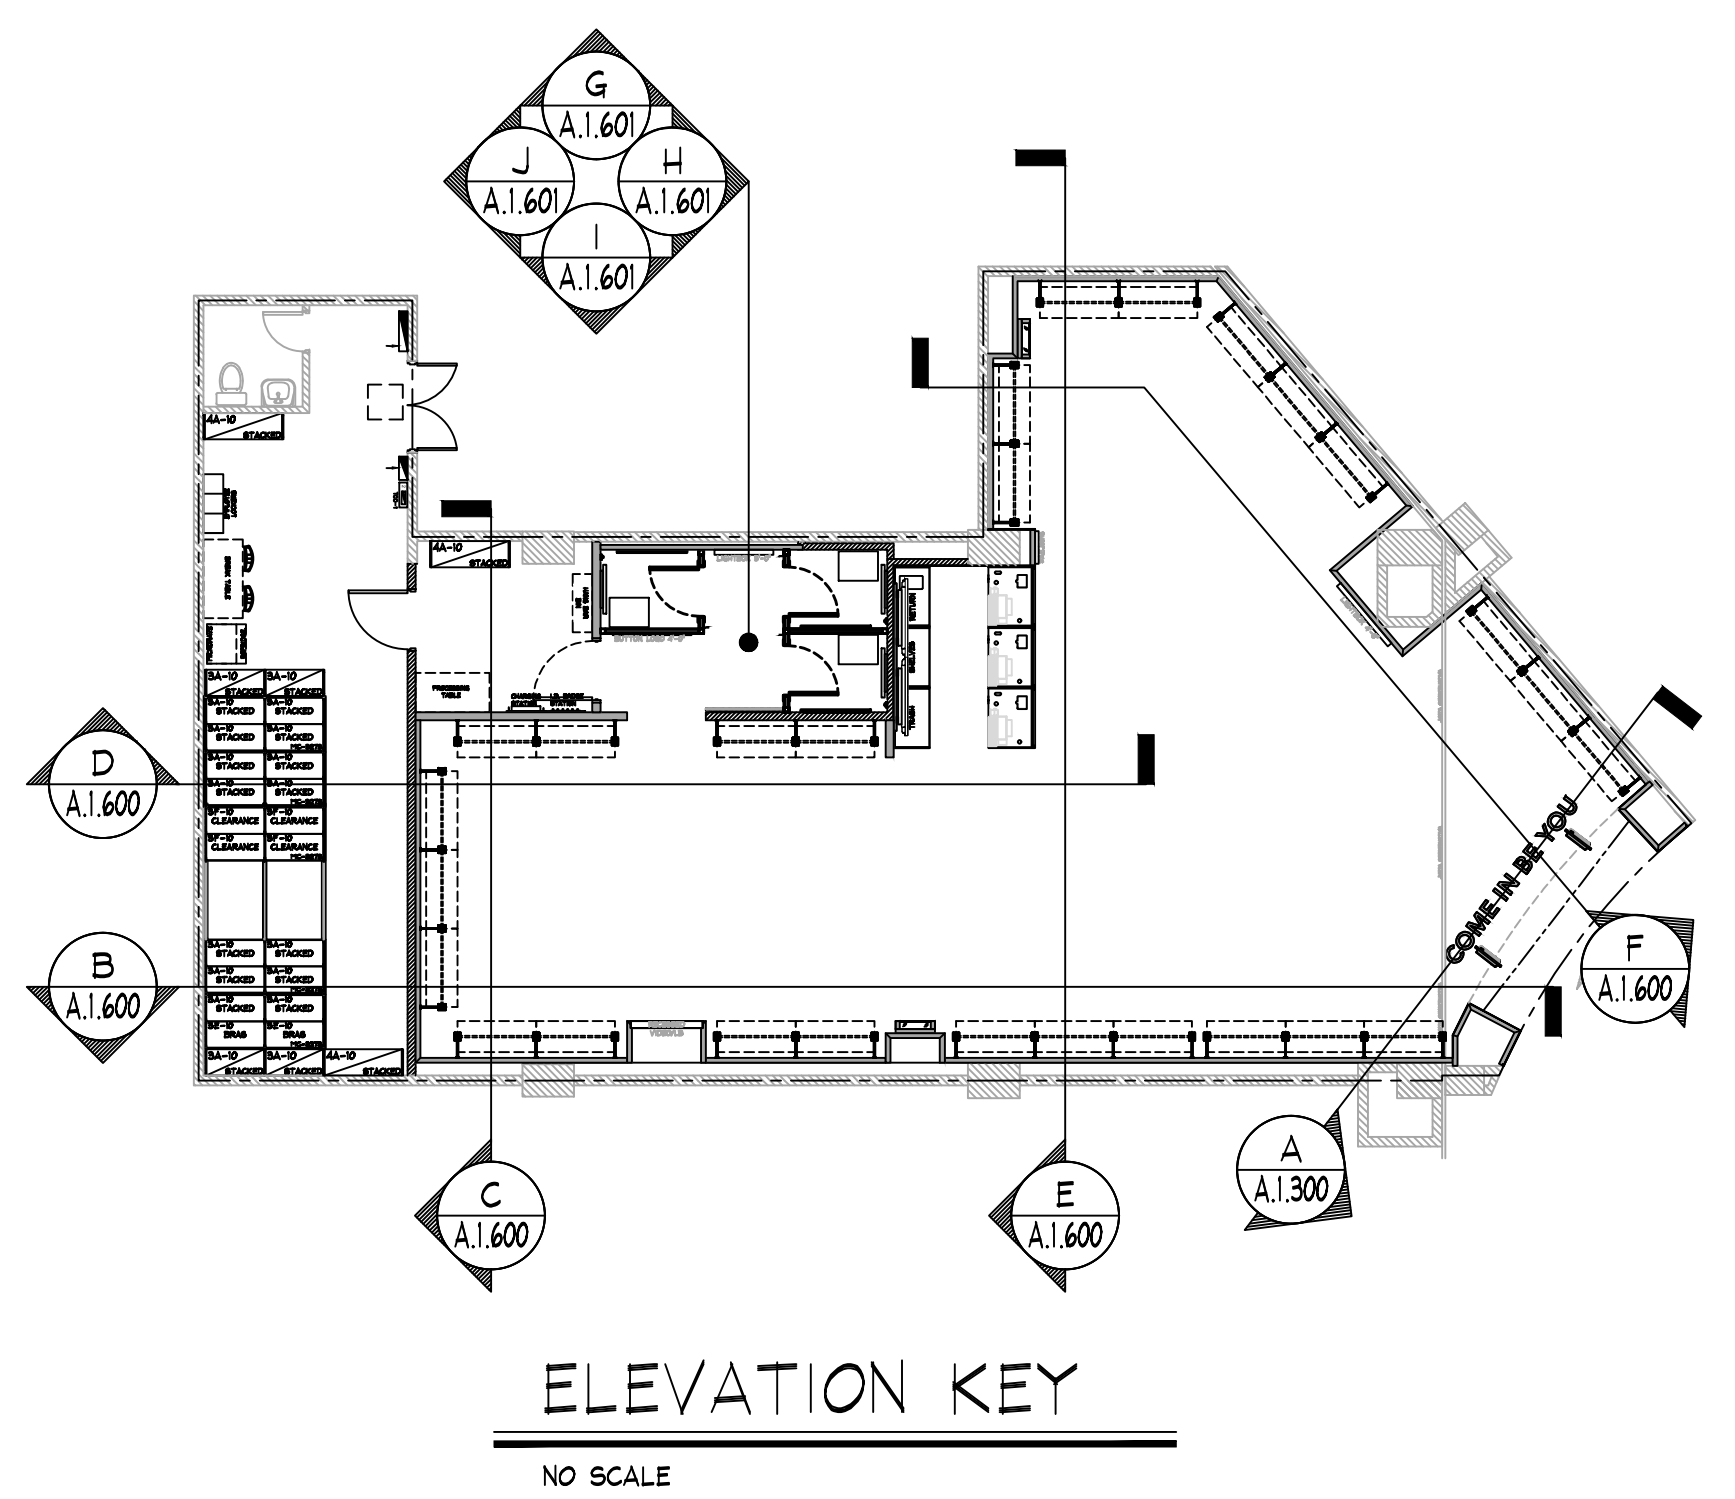

ELEVATION KEY
NO SCALE

IMPORTANTE
REVISAR ALTURAS Y DIMENSIONES EN SITIO PREVIO A CUALQUIER TRABAJO DE ALBAÑILERIA, PLAFONES, ACABADOS Y/O INSTALACIONES, YA QUE EL PROYECTO NO REFLEJA LA INFORMACION ACTUAL DEL LOCAL EN SU TOTALIDAD.



Store No.
38024
Drawn by:
Drawing No.
A.1.601

IMPORTANTE
REVISAR ALTURAS Y DIMENSIONES EN SITIO PREVIO A CUALQUIER TRABAJO DE ALBAÑILERIA, PLAFONES, ACABADOS Y/O INSTALACIONES, YA QUE EL PROYECTO NO REFLEJA LA INFORMACION ACTUAL DEL LOCAL EN SU TOTALIDAD.