


NOTE:
SALES AREA SHELVING SHOWN FOR SCHEMATIC PURPOSES ONLY.
ACTUAL CONFIGURATION MAY VARY.

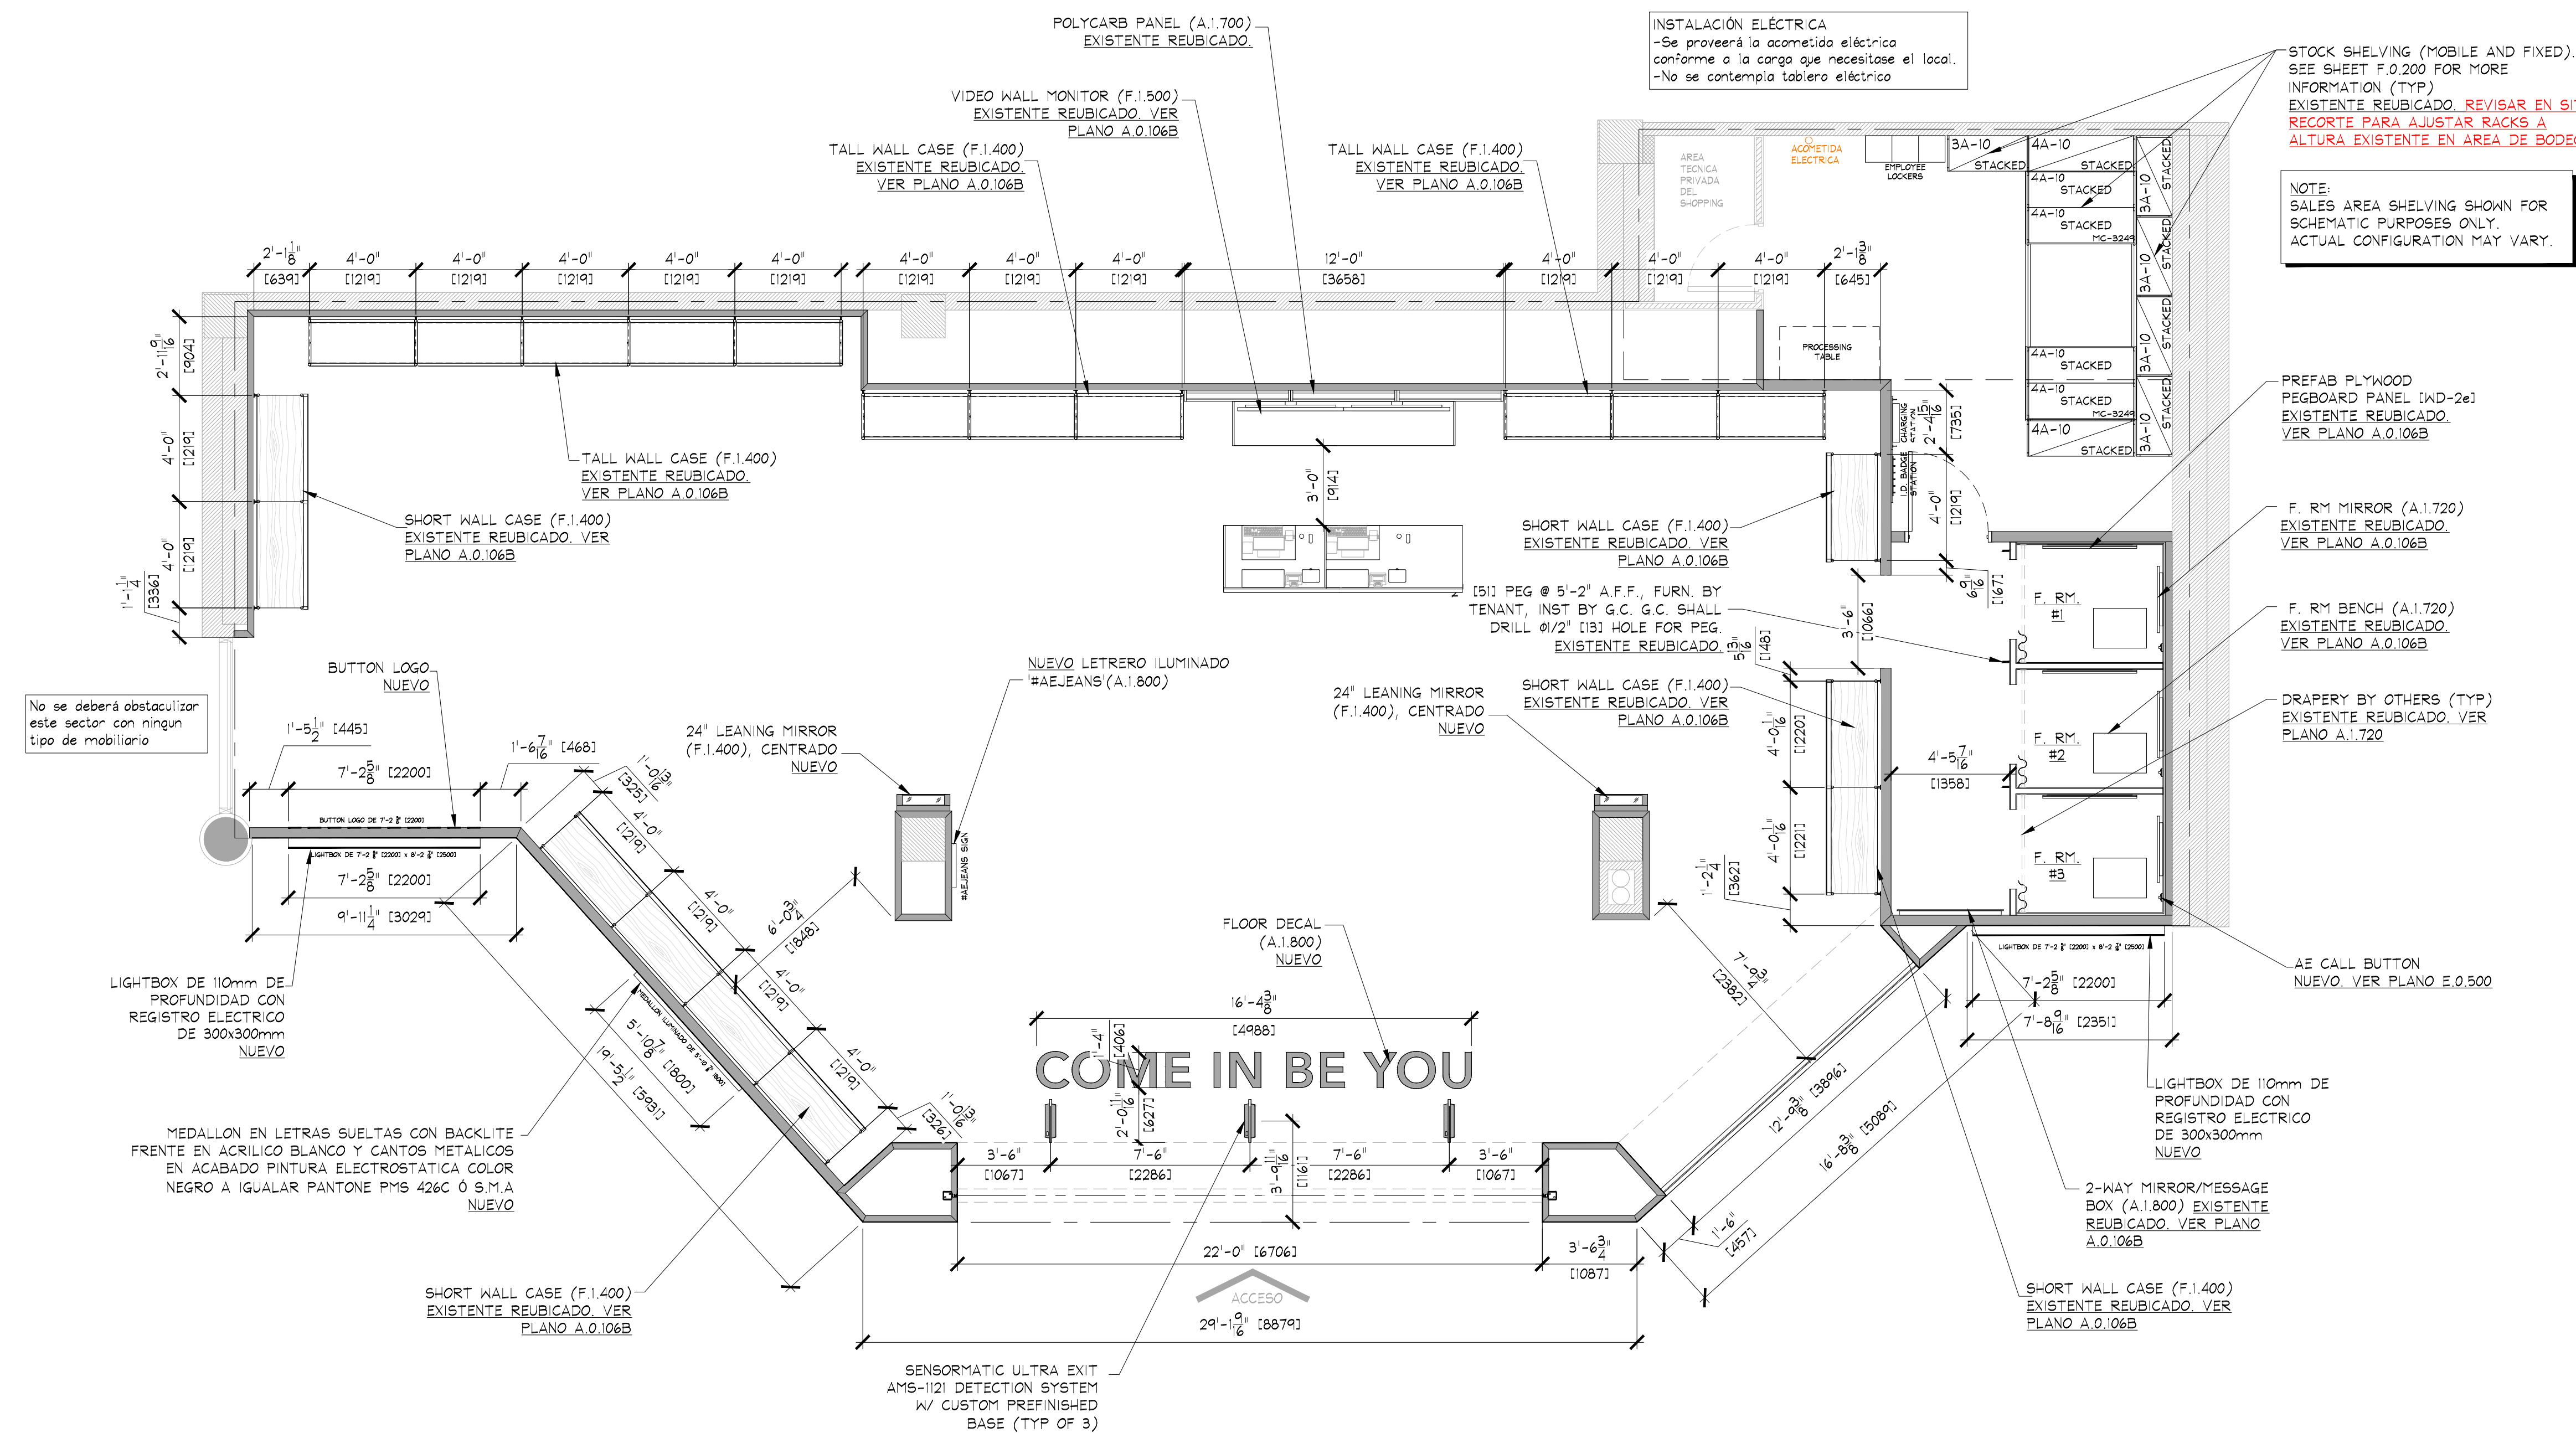

FIXTURE PLAN
SCALE: 1/4" = 1'-0" [1:50]

AREA ANALYSIS			
AREA	m ²	FT ²	%
AE SALES AREA	153	1,647	72%
AE FITTING ROOMS	13.5	145	6%
AERIE SALES AREA	0	0	0%
AERIE FITTING ROOMS	0	0	0%
STOCK ROOM	18.8	202	9%
TOILET ROOM	0	0	0%
EGRESS CORRIDOR	0	0	0%
AE DISPLAY	3.3	35	2%
AERIE DISPLAY	0	0	0%
OTHER	0	0	0%
UNUSED	22.6	243	11%
TOTAL	211.1	2272	100%

SYMBOL LEGEND	
	SUPPLY AIR DIFFUSER, WHITE COLOR, DIFUSOR CIRCULAR PARA ZONAS SIN PLAFON.
	SUPPLY AIR DIFFUSER (LINEAR), WHITE COLOR, DIFUSOR LINEAL PARA ZONAS CON PLAFON.
	SUPPLY AIR DIFFUSER, WHITE COLOR, DIFUSOR CUADRADO PARA ZONAS CON PLAFON.
	AREA PARA CORTINA DE AIRE EN ACCESO A TIENDA.
	RETURN / EXHAUST REGISTER (OR GRILLE), WHITE COLOR
	PENDANT MTD. EMERGENCY LIGHT NUEVAS
	SURFACE EMERGENCY LIGHT
	EXIT SIGN COLOCAR SOBRE MOLDURA/FALDON (VER PLANO A1.300)
	ESTROBO COLOCAR SOBRE MOLDURA/FALDON (VER PLANO A1.300)
	SHOPPER TRACK ALTURA LIBRE ACORDE A PROYECTO. (VER PLANO A1.300)

KEY NOTES:	
2a	STOCKROOM CEILING - NO CEILING, UNLESS REQUIRED BY LANDLORD OR LOCAL BUILDING CODES - ICT-2a1. SUSPENSION SYSTEM SHALL BE AS MANUFACTURED BY USG INTERIORS, INC. DOWN CEILING SUSPENSION DNL SERIES, WHITE EXPOSED 2'x4' GRID SYSTEM.
3a	SIGN - FURNISHED BY SIGN CONSULTANT, INSTALLED BY G.C. SEE SHEET A.1.800 FOR MORE INFORMATION.
4a	REGISTRO EN MURO Y/O PLAFON DE 1'-3 3/4" (400) x 1'-3 3/4" (400) EN ACABADO A IGUALAR INDICADO EN UBICACION REQUERIDA, POR G.C.
	ACCESS PANELS SHALL BE AS MANUFACTURED BY KINO-LOCK, STEALTH PANEL #TR-AP024 (TYP). G.C. SHALL FURNISH AND INSTALL ACCESS PANELS FOR ALL NEW AND EXISTING ABOVE CEILING COMPONENTS REQUIRING MAINTENANCE ACCESS (e.g. HVAC UNIT CONTROLS, SHUT OFF VALVES, DAMPER CONTROLS, J-BOXES, ETC. - LANDLORD AND/OR TENANT PROVIDED G.C. TO VERIFY IN THE FIELD). COORDINATE ALL LOCATIONS WITH TENANT FIELD REPRESENTATIVE.
5a	THE STATUS OF EXISTING LIGHTING IN THESE AREAS IS UNKNOWN. G.C. SHALL VERIFY IN FIELD AND COORDINATE FINDINGS WITH TENANT FIELD REP.

NOTE:	
•	ALL SUPPORT TRACK AND RELATED COMPONENTS, REQUIRED TO SUPPORT TRACK LIGHTING FIXTURES ONLY, ARE TO BE FURNISHED BY TENANT & INSTALLED BY G.C. - G.C. SHALL ENSURE THAT ALL SUPPORT TRACK IS INSTALLED WITH FIRST CLASS WORKMANSHIP: LEVEL, STRAIGHT, & ALIGNED
•	ALL OTHER EQUIPMENT/COMPONENT SUPPORTS (UNISTRUT, CLAMPS, NUTS, BOLTS, WASHERS, ETC.) FURN. & INST. BY G.C.

IMPORTANT:
 THE ORANGE COLOR INDICATES EXISTING ELEMENTS.

NOTE:	
ALL	COMPONENTS REQUIRED TO SUPPORT AND INSTALL THE SUSPENDED CEILING SYSTEM (WHETHER DRYWALL AND/OR ACOUSTIC TILE), ARE TO BE FURNISHED AND INSTALLED BY G.C. - G.C. SHALL CONSULT WITH MALL/BUILDING DEPARTMENT TO DETERMINE REQUIRED METHODS FOR SUPPORTING CEILING FROM MALL STRUCTURE, PRIOR TO SUBMITTING BID.

NOTE:	
•	NO WIRING SHALL EXTEND FROM SUPPORT TRACK TO ANY OTHER SUPPORT TRACK, MALL, OR PERIMETER CONSTRUCTION. ALL WIRING RUNS SHALL BE STRAIGHT HORIZONTAL OR VERTICAL. STRAP AND SECURE AS REQUIRED TO MAINTAIN ORGANIZED LOOK.
•	ALL WIRING AT PERIMETER WALLS SHALL BE STRAPPED NEATLY HORIZONTAL OR VERTICAL AS REQUIRED
•	ALL VALANCE OR PERIMETER WIRING SHALL BE STRAPPED TIGHTLY TO THE TOP OF VALANCE CASE TO ELIMINATE VIEW FROM SALES FLOOR.
•	ALL ELECTRICAL BOXES SHOULD BE HELD TIGHT TO WALLS.

NOTE:	
ALL	EMERGENCY LIGHTING SHALL BE WIRED "HOT" UN-SWITCHED.

NOTE:	
SEE	SHEET "A.0.200" FOR FIXTURE LOCATING DIMENSIONS

NOTE:	
SECURE	ALL LIGHTING TRACK TO CEILING WITH TOGGLE BOLTS WHERE OCCURS

NOTE:	
SEE	SHEET A.0.200 FOR ALL CEILING HEIGHTS.

NOTE:	
SEE	SHEET E.0.400 AND/OR E.0.401 FOR ELECTRICAL INSTALLATION DETAILS.

NOTE:	
ALL	HVAC INSTALLATION SHALL BE GRAY COLOR TO MATCH (P-5a). ALL DIFFUSERS SHALL BE WHITE COLOR.


NOTE:	
•	G.C. TO PAINT EVERYTHING ABOVE 11'-0" (P-5a)
•	DO NOT PAINT EQUIPMENT INFORMATION TAGS!!

NOTE:	
REFER	TO SHEET E.0.500 FOR ALL CEILING MOUNTED LOW VOLTAGE DEVICES. REFER TO SHEET E.0.501 FOR INSTALLATION OF LOW VOLTAGE DEVICES.

NOTE:	
SEE	SHEET E.0.101 FOR LIGHTING FIXTURE AND TRACK SCHEDULES

NOTE:	
PRIOR	TO START ANY INSTALLATION WORK, G.C. SHALL VERIFY FINAL LOCATION SYSTEM PLANS AS REQUIRED FOR THIS PROJECT (CCTV, SENSORMATIC, ETC.)


NOTE:	
SE	DEBERA REVISAR LA ALTURA TOTAL EXISTENTE EN LOCAL.

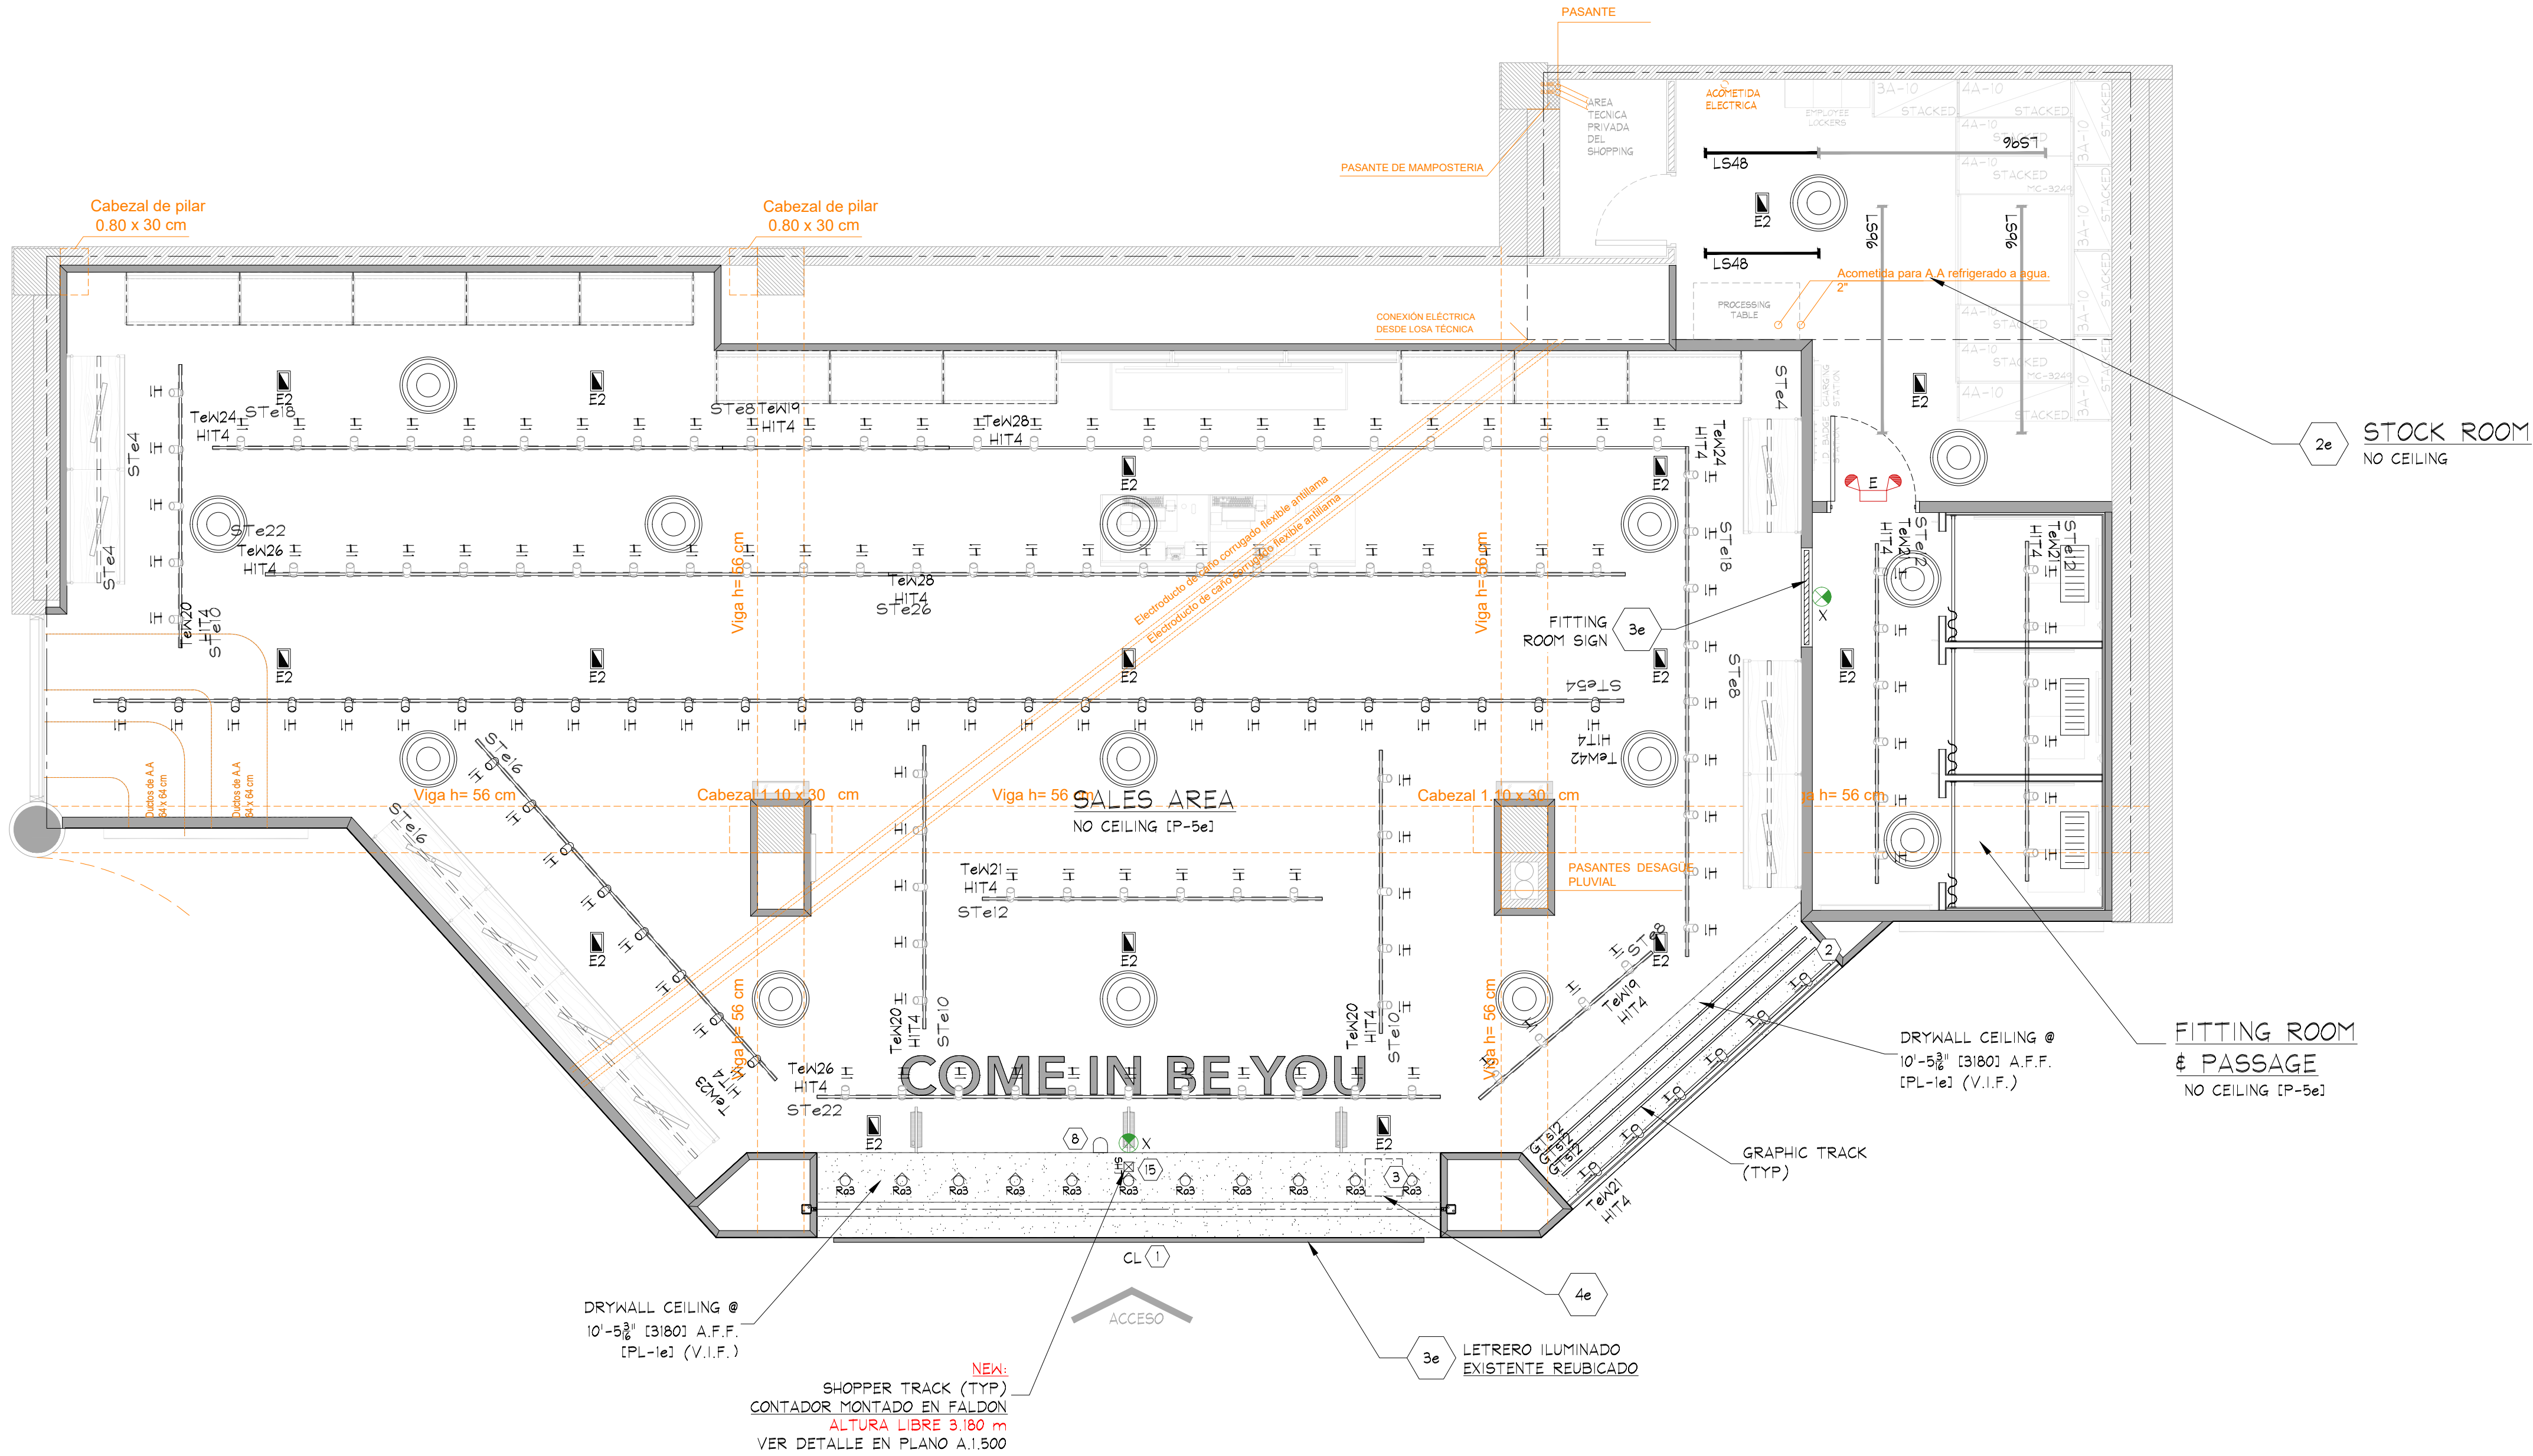

DEVICE COORDINATION REFLECTED CEILING PLAN

SCALE: 1/4" = 1'-0" (1:50)


IMPORTANTE:
 REV/SAR EN SITIO EXISTENCIA DE LAMPARAS DE EMERGENCIA PARA SU REUBIGACION A ESTA TIENDA, DE LO CONTRARIO VERIFICAR CON AE LA COMPRA DE NUEVOS CONFORME A PLANO

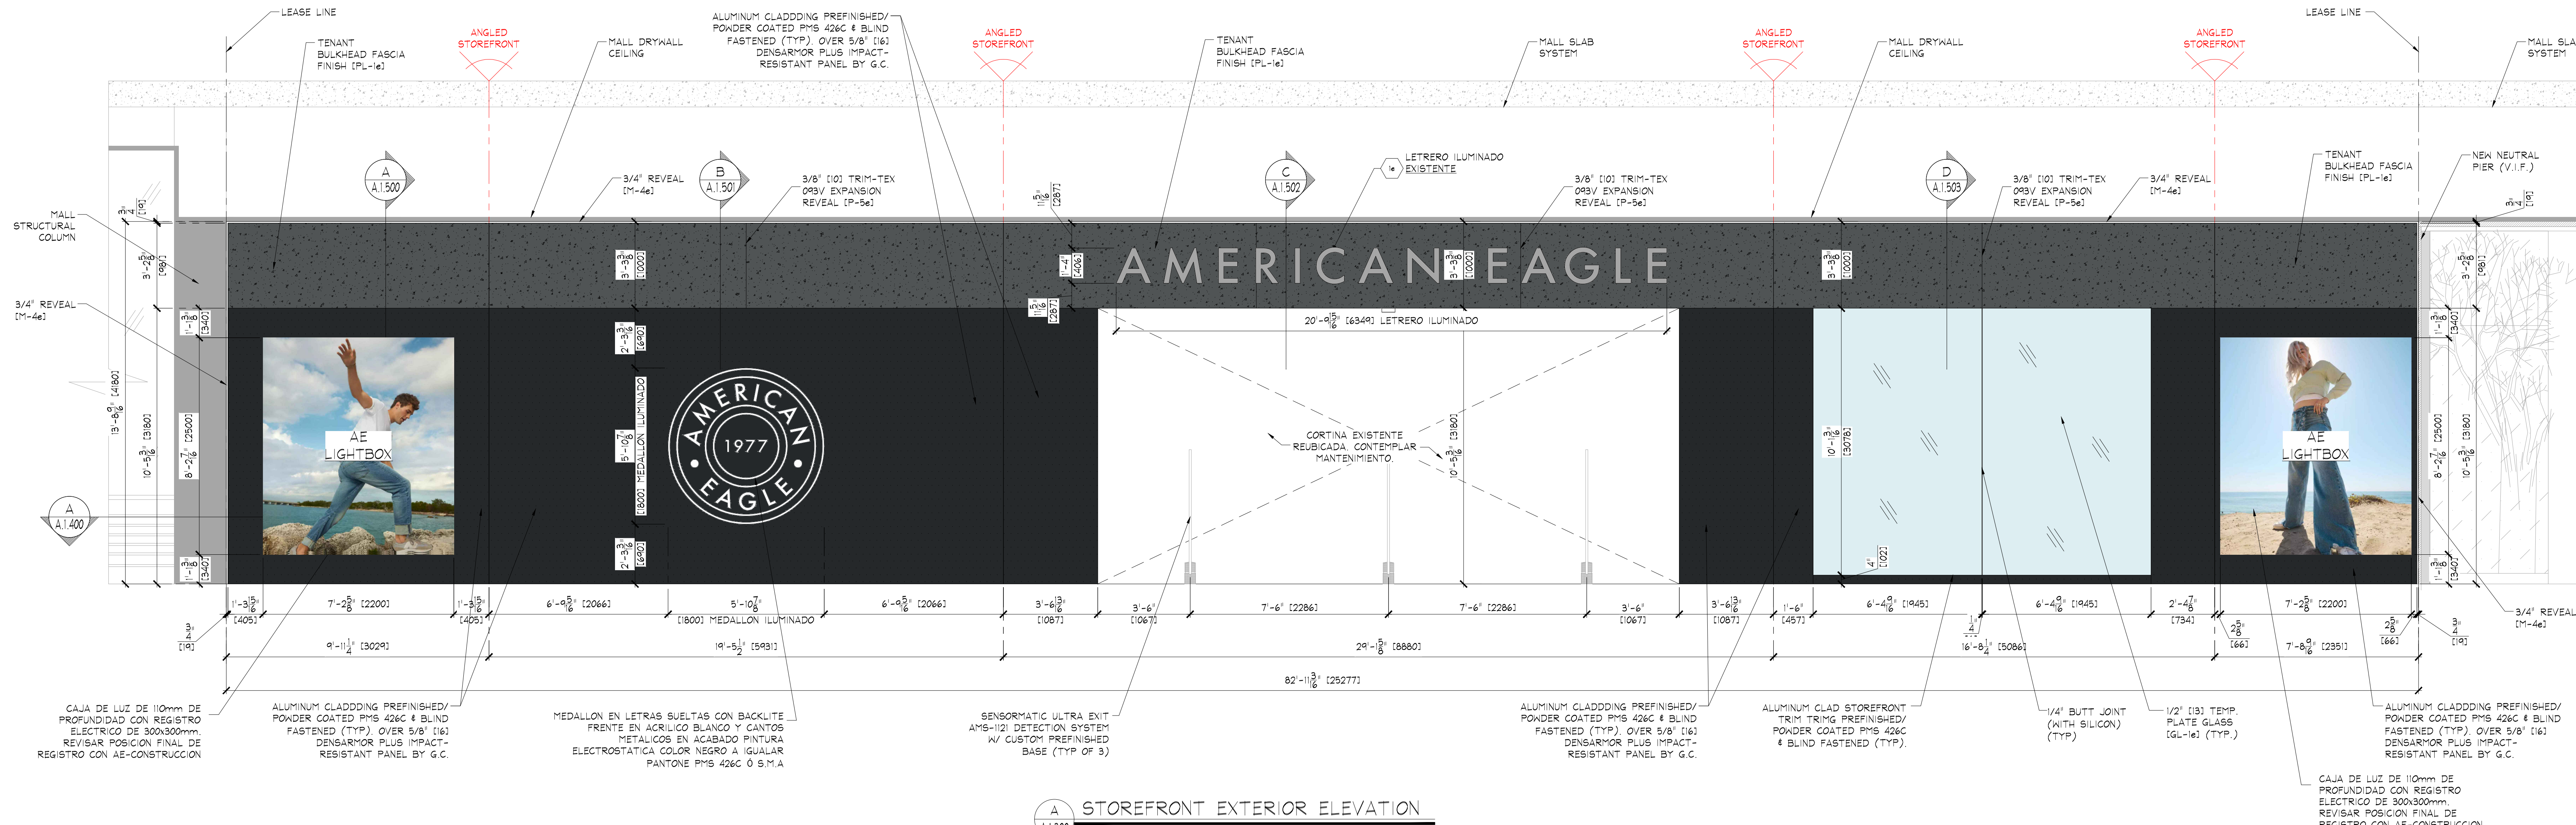

A STOREFRONT EXTERIOR ELEVATION
SCALE: 3/8" = 1'-0" (1:30)

IMPORTANT NOTE:
CURRENT STOREFRONT PRESENTS ANGLED WALL OVERALL.
VERIFY IN FIELD ALL DIMENSIONS BEFORE ANY WORK.

IMPORTANT NOTE:
VERIFY CURRENT CONDITIONS, FINAL DIMENSIONS
& REQUIREMENTS WITH AE TEAM & LANDLORD.

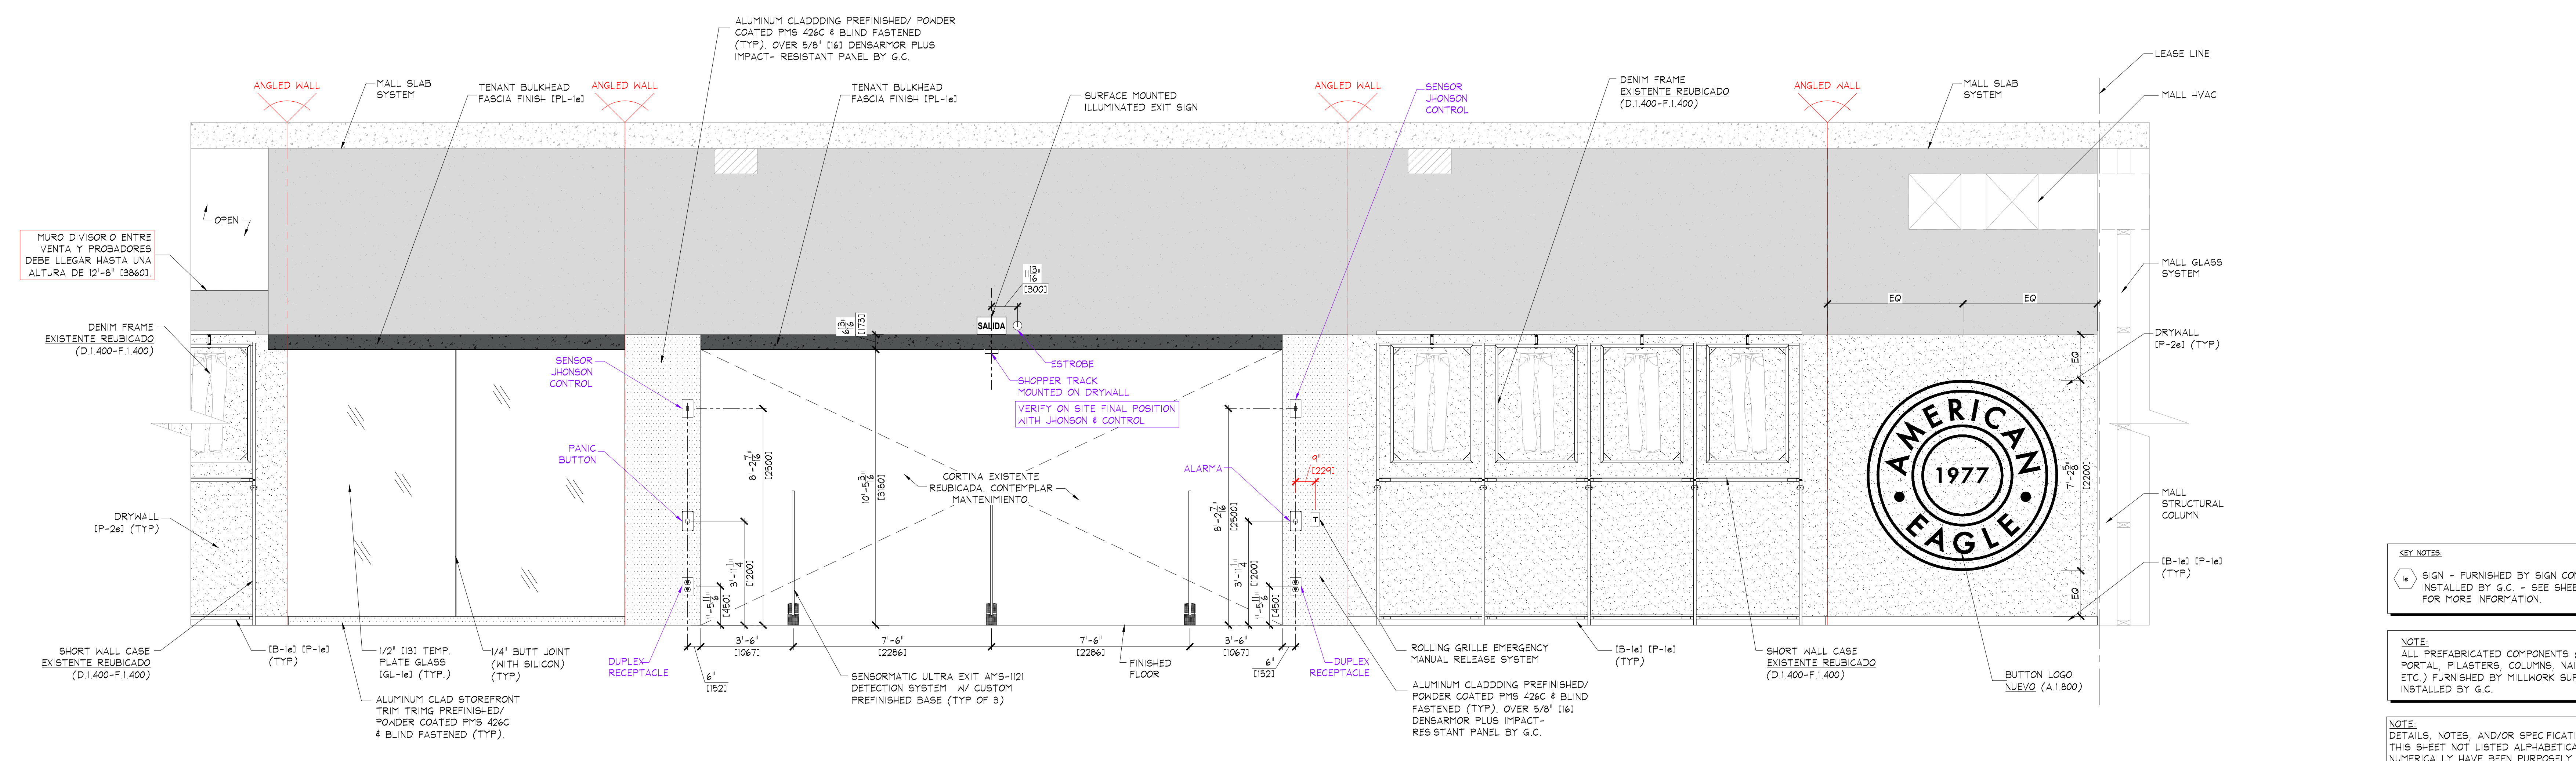

A STOREFRONT INTERIOR ELEVATION
SCALE: 3/8" = 1'-0" (1:30)

KEY NOTES:
SIGN - FURNISHED BY SIGN CONSULTANT,
INSTALLED BY G.C. - SEE SHEET 'A1.500
FOR MORE INFORMATION.

NOTE:
ALL PREFABRICATED COMPONENTS (ENTRY
PORTAL, PLASTERS, COLUMNS, NAILERS,
ETC.) FURNISHED BY MILLWORK SUPPLIER,
INSTALLED BY G.C.

NOTE:
DETAILS, NOTES AND/OR SPECIFICATIONS ON
THIS SHEET NOT LISTED ALPHABETICALLY OR
NUMERICALLY HAVE BEEN PURPOSELY OMITTED
AND DO NOT PERTAIN TO THIS PROJECT.

IMPORTANTE:
REVISAR CON CENTRO COMERCIAL
REQUERIMIENTOS DE FACHADA PREVIO A
CUALQUIER TRABAJO RELACIONADO CON ESTA.


KEY NOTES:

1e SIGN - FURNISHED BY SIGN CONSULTANT, INST. BY G.C., SEE SHEET A.1.600 FOR MORE INFO


NOTE:
PAINTING CONTRACTOR SHALL CAULK ALL INSIDE WOOD CORNERS AND JOINTS BETWEEN TRIM & WALL PRIOR TO PAINTING

NOTE:
G.C. SHALL ALIGN DECORATIVE RAFTERS WITH VERTICAL UPRIGHTS IN PALLET WALL


NOTE:
DOOR DETAILS SHOWN ARE FOR SCHEMATIC PURPOSES ONLY. CHECK FLOOR PLAN FOR ALL SIZES AND SHINGS.

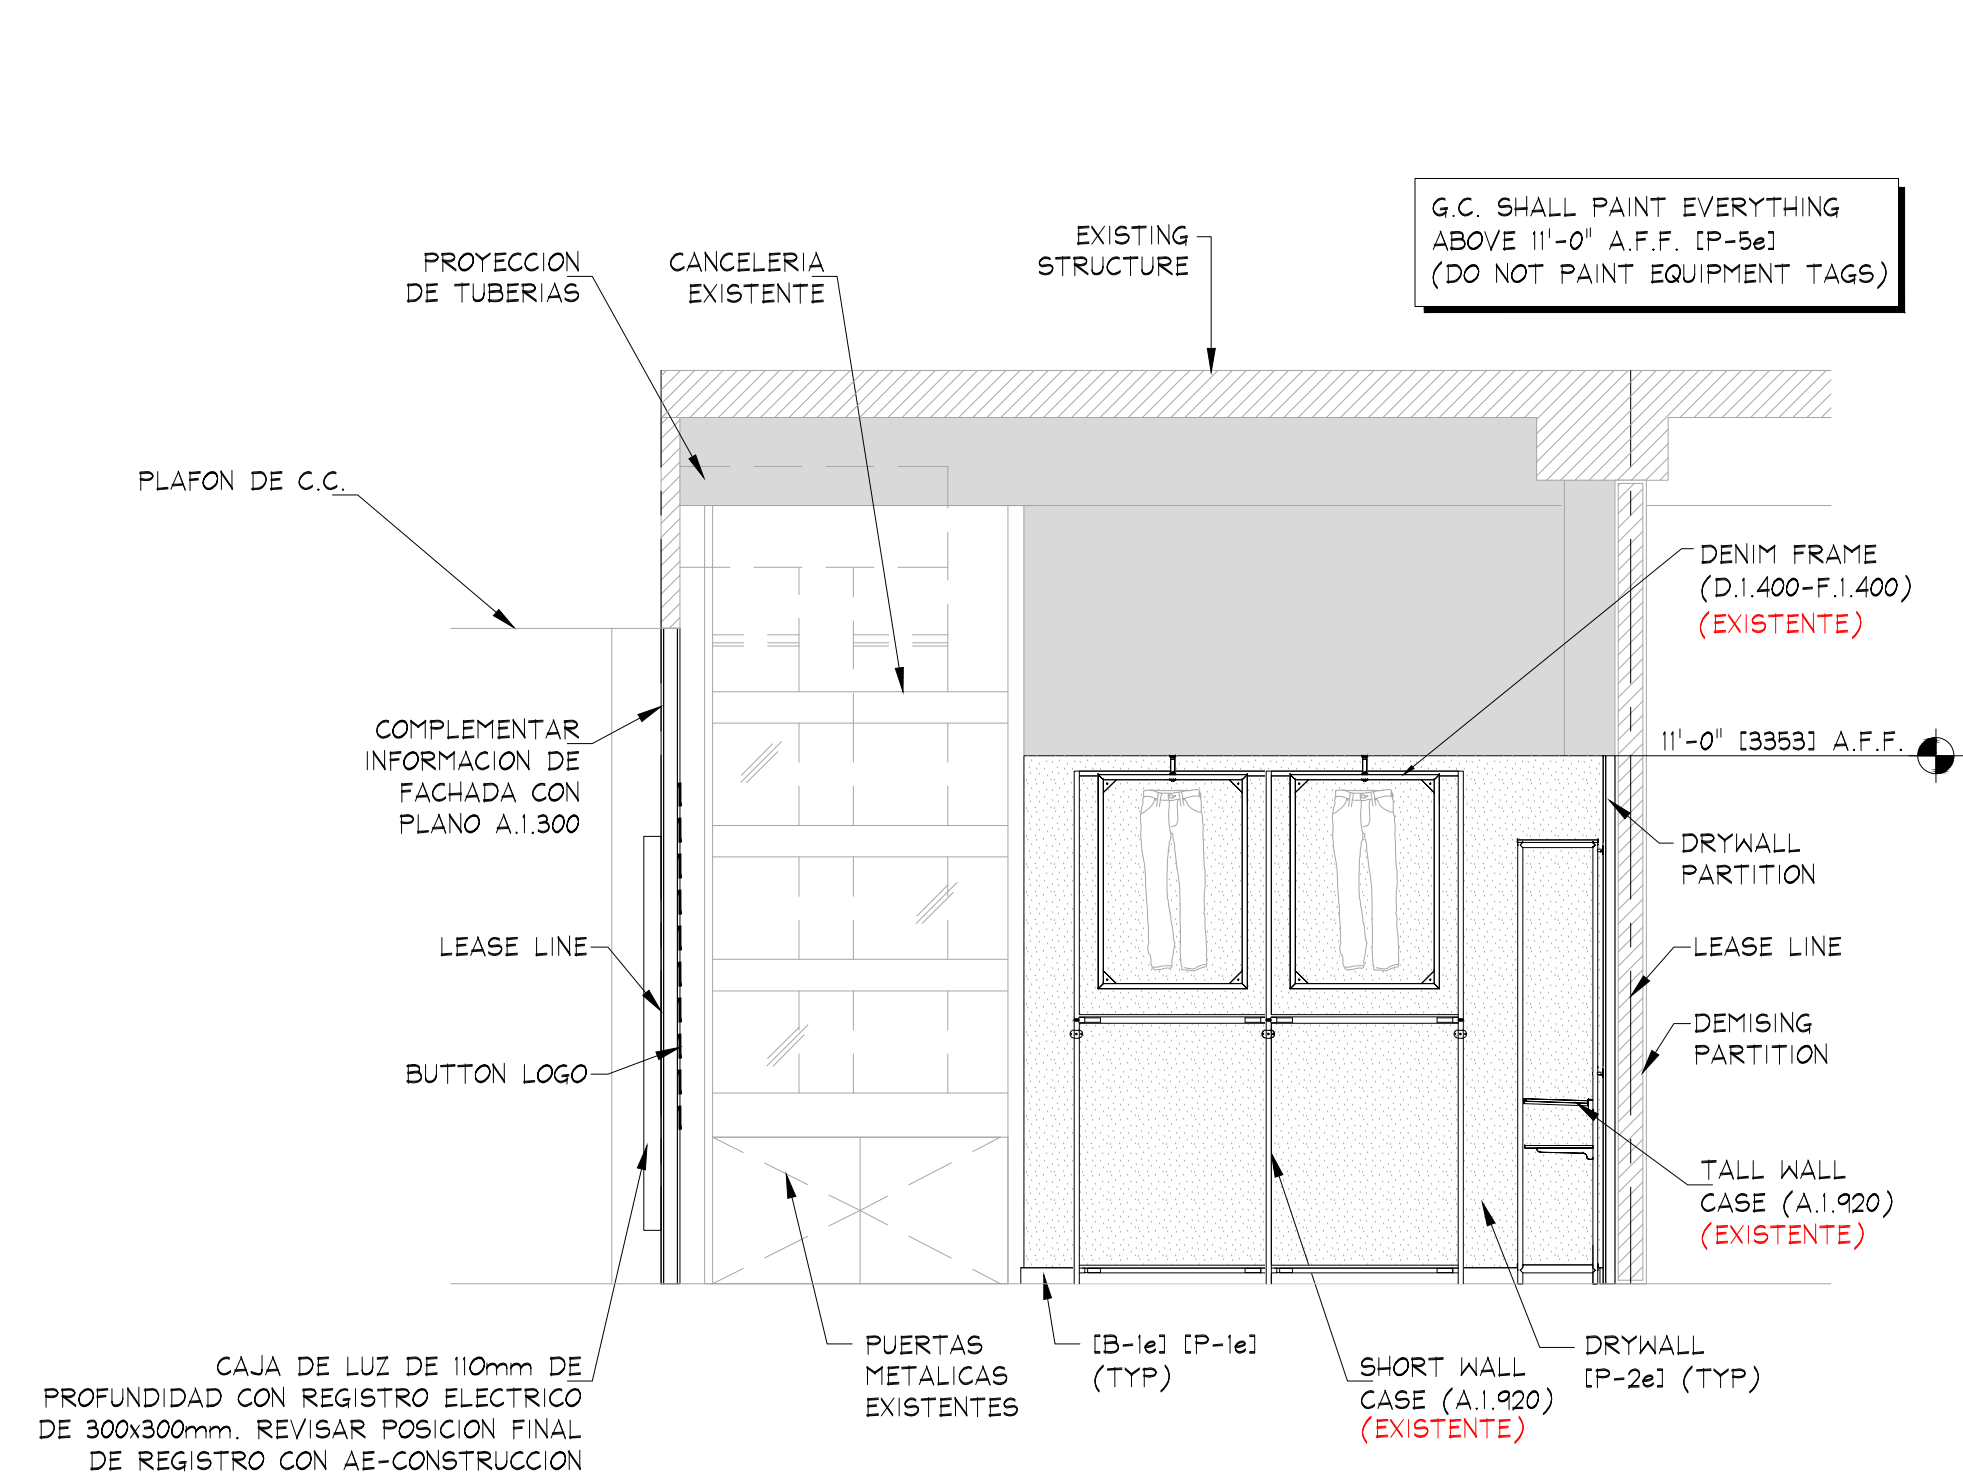


B ELEVATION
A.1.600 SCALE: 1/4" = 1'-0" (1:50)

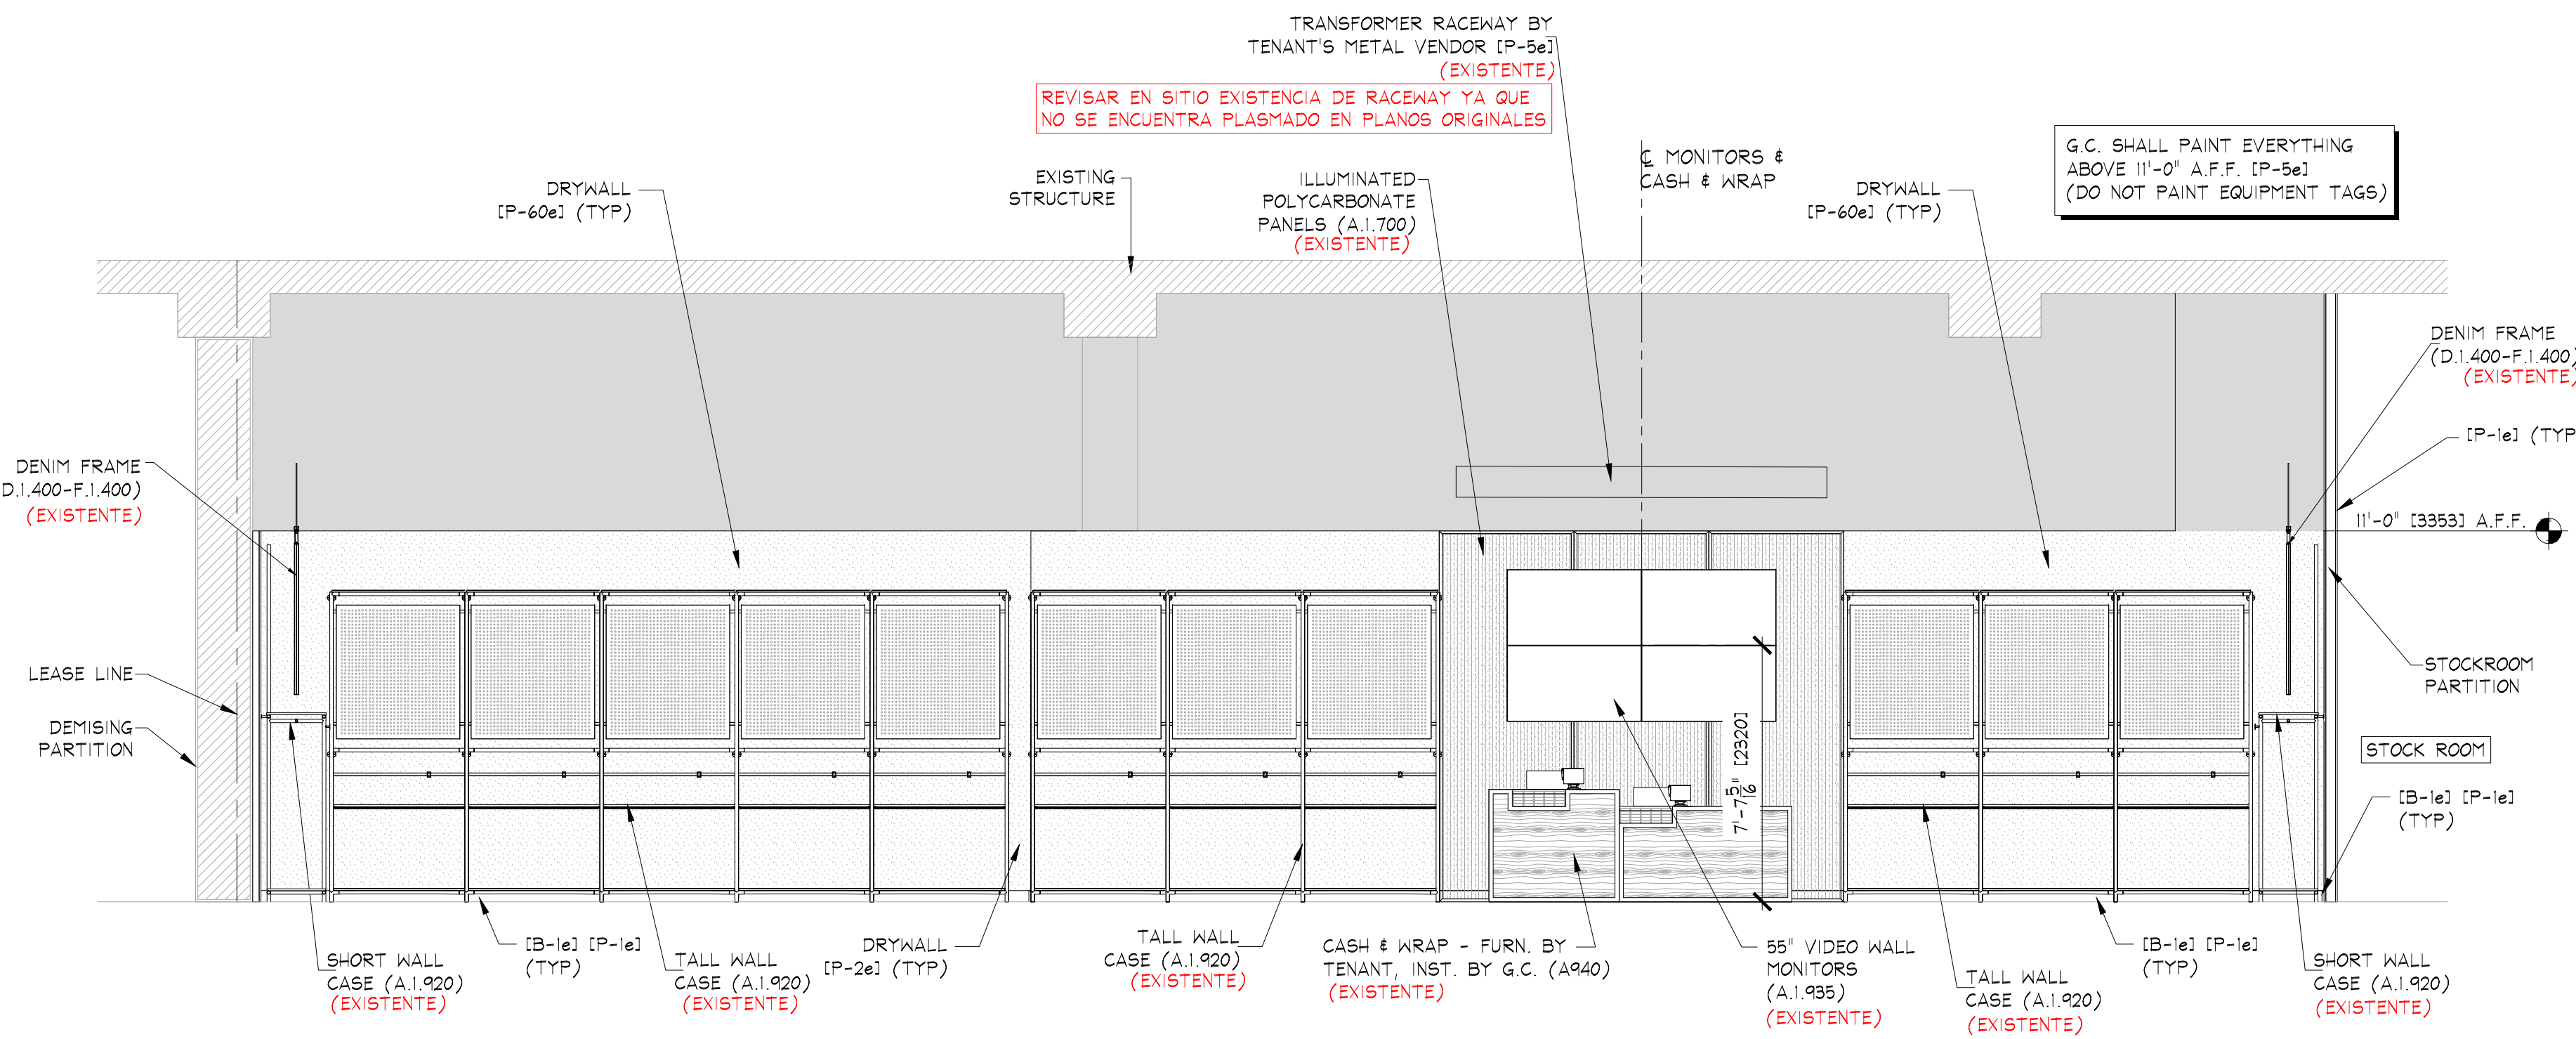


C ELEVATION
A.1.600 SCALE: 1/4" = 1'-0" (1:50)

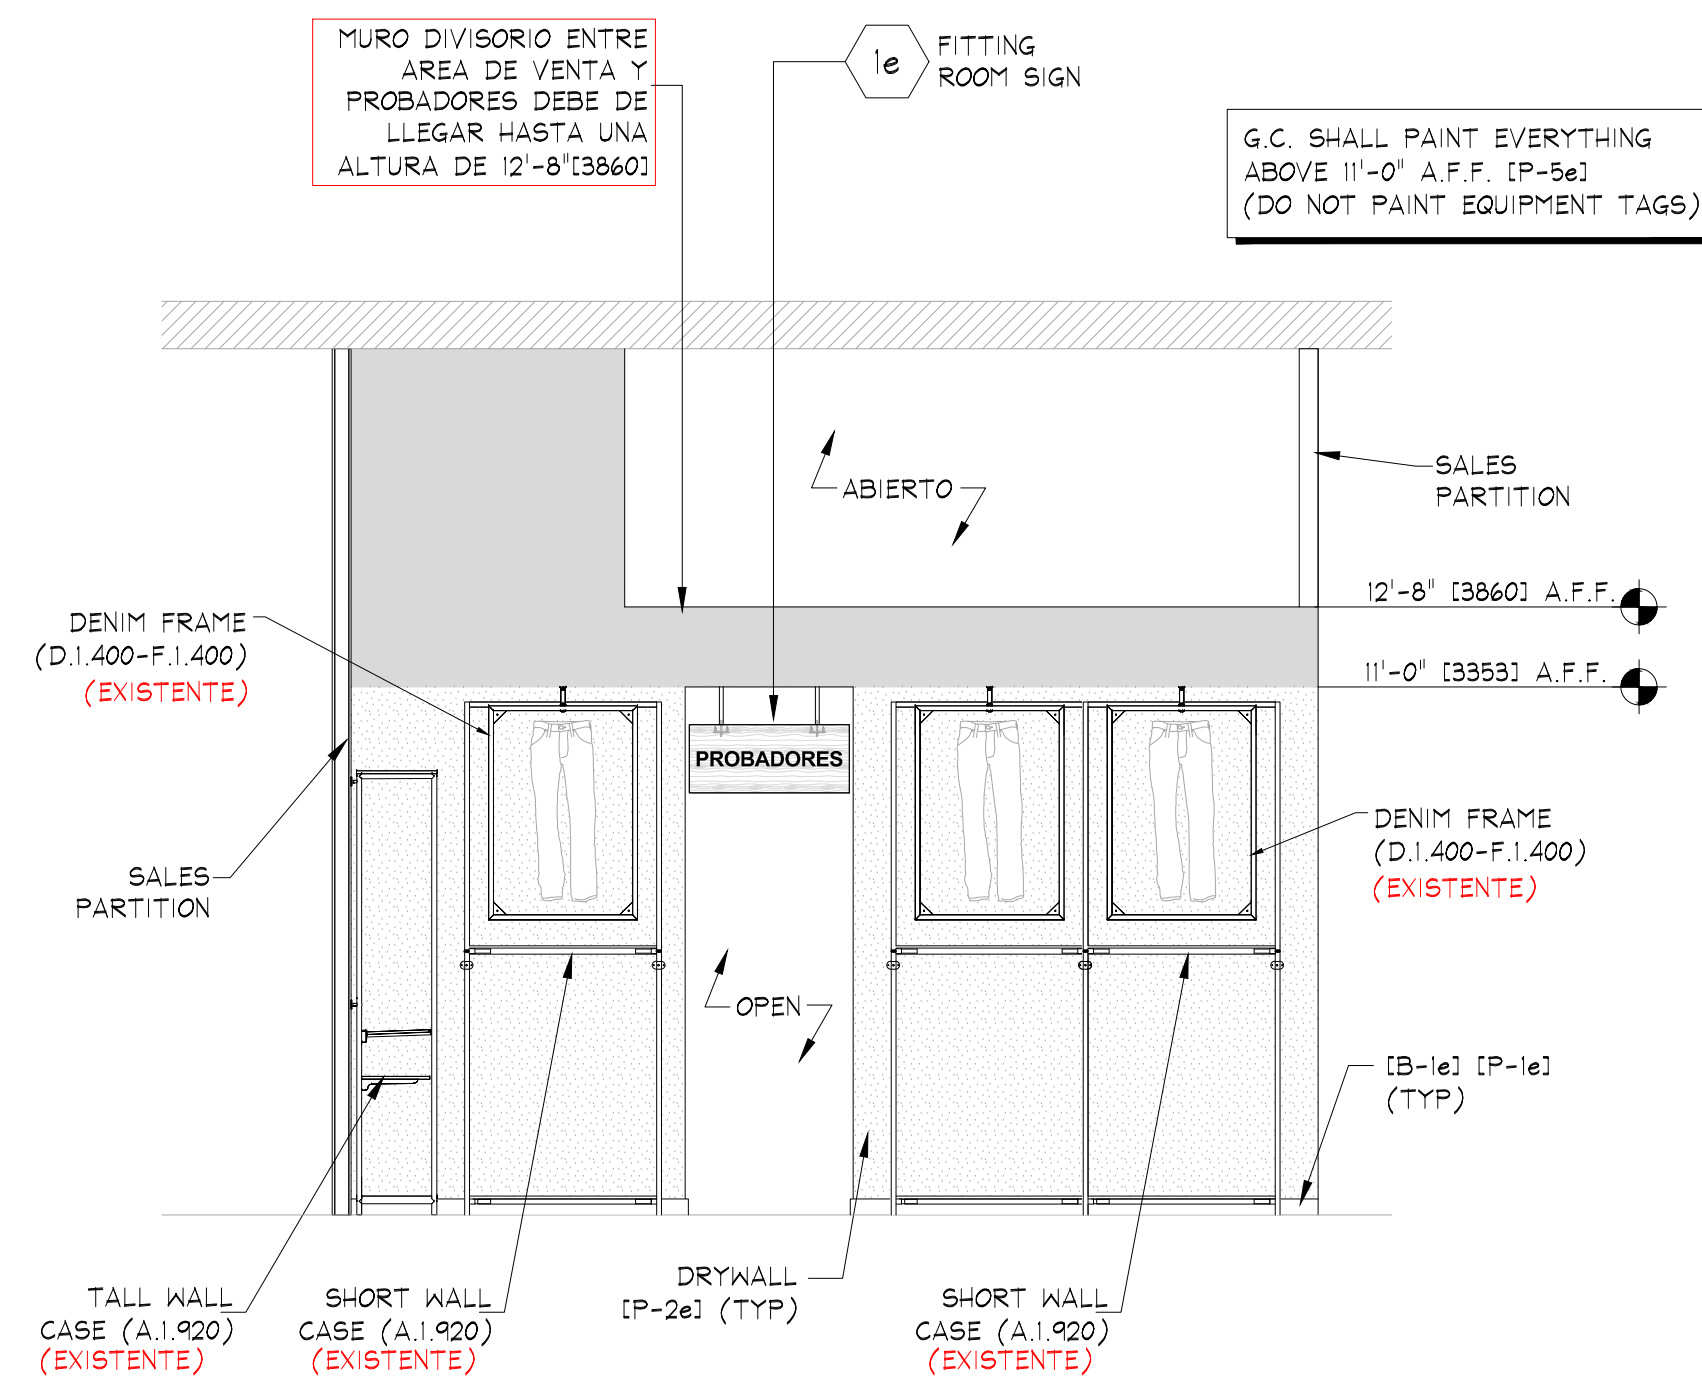


D ELEVATION
A.1.600 SCALE: 1/4" = 1'-0" (1:50)

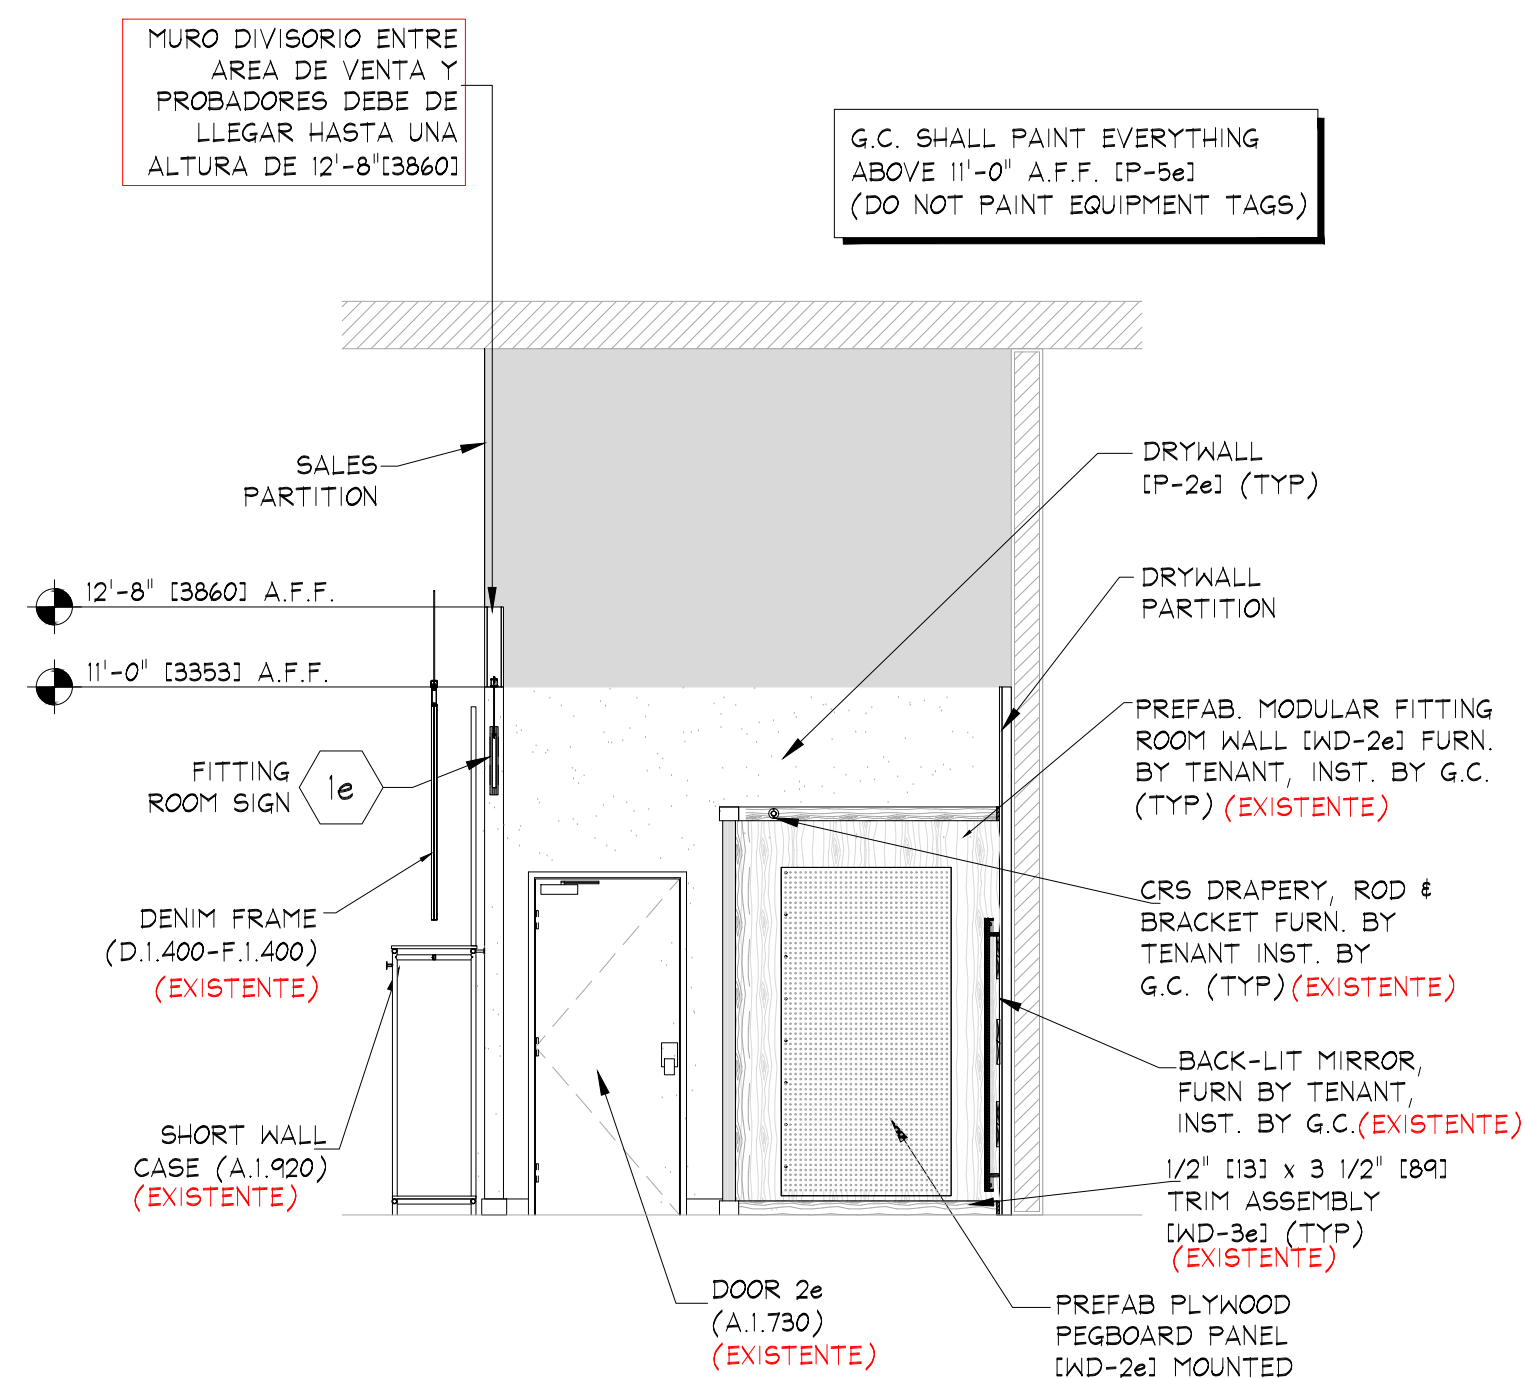


E ELEVATION
A.1.600 SCALE: 1/4" = 1'-0" (1:50)

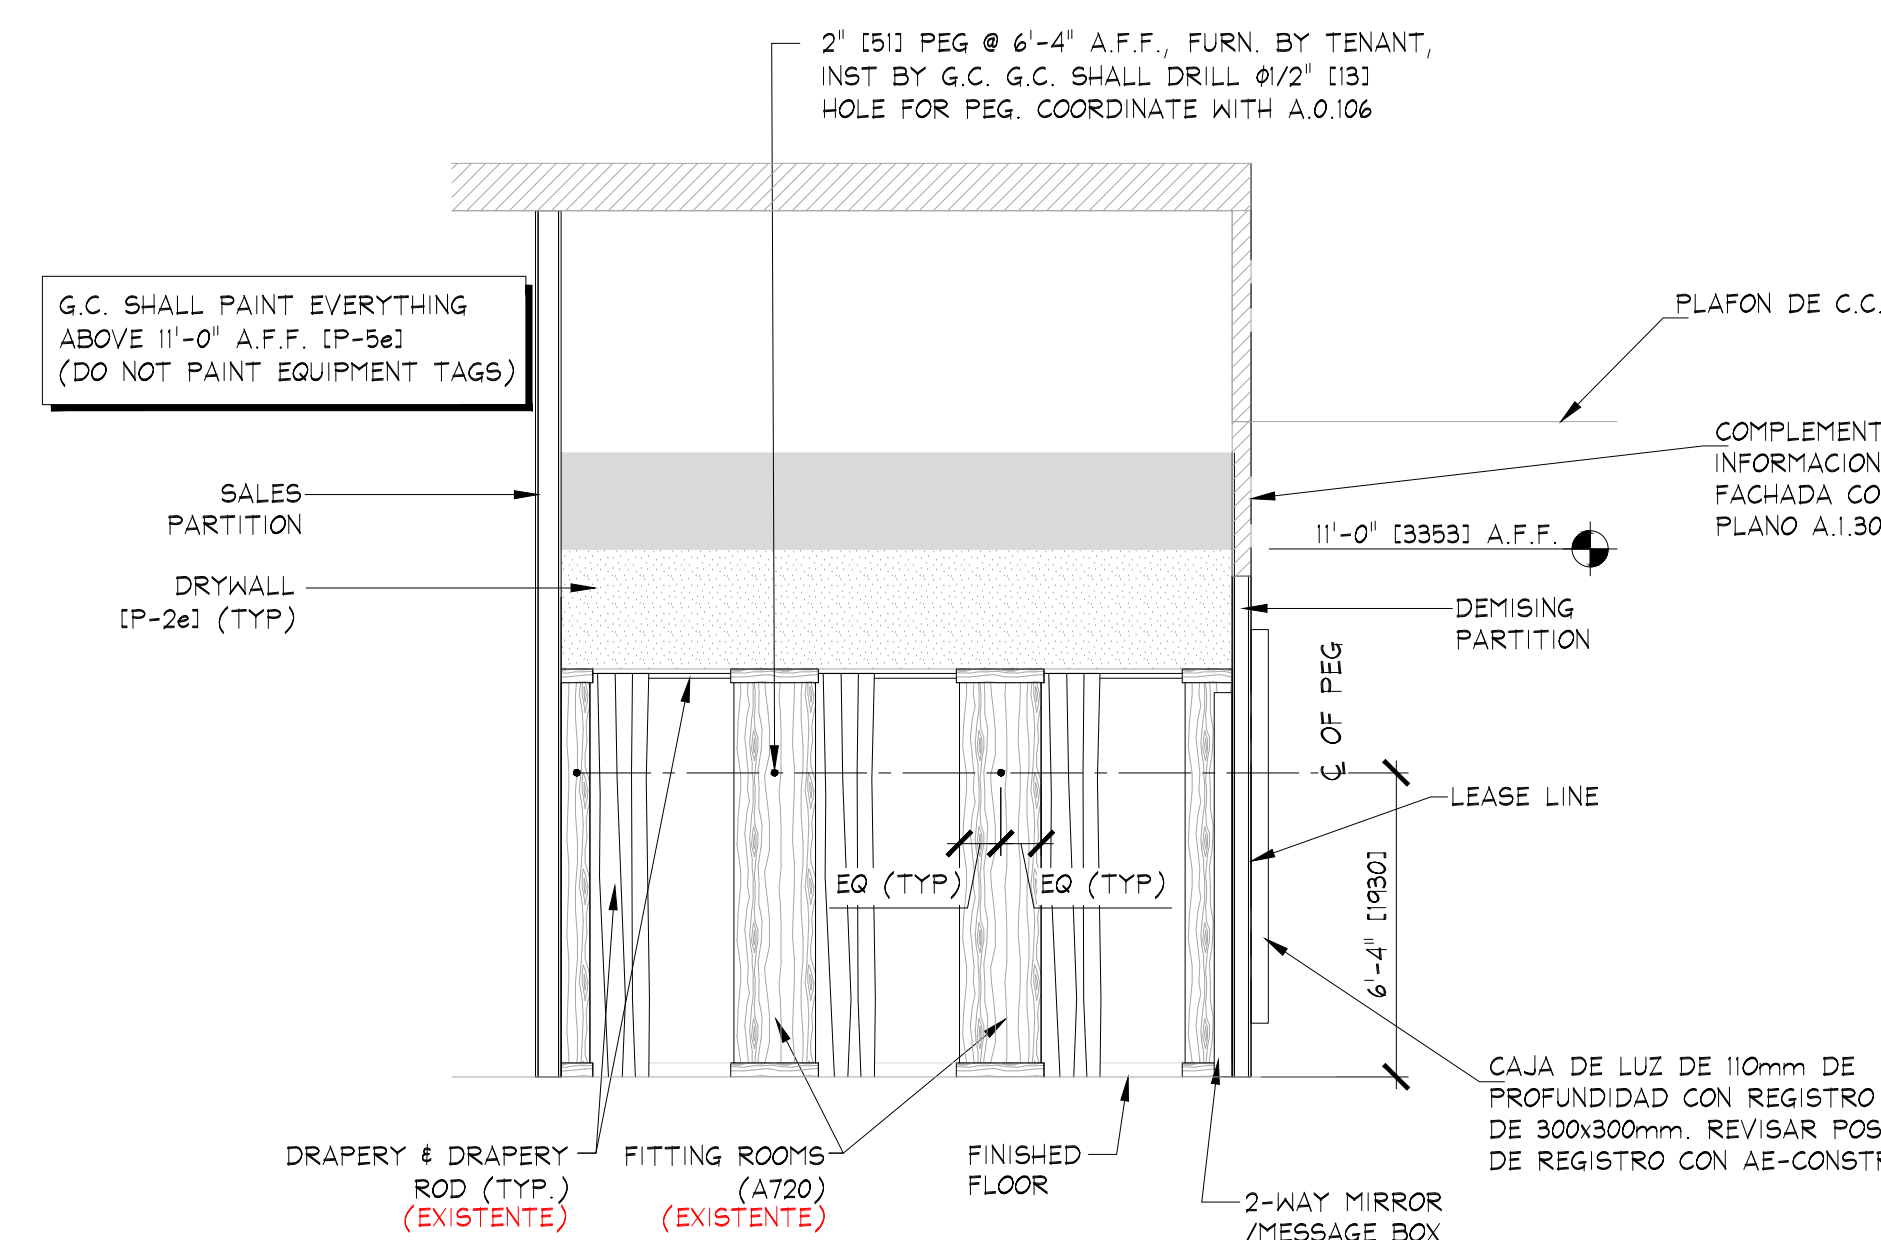

F ELEVATION
A.1.600 SCALE: 1/4" = 1'-0" (1:50)

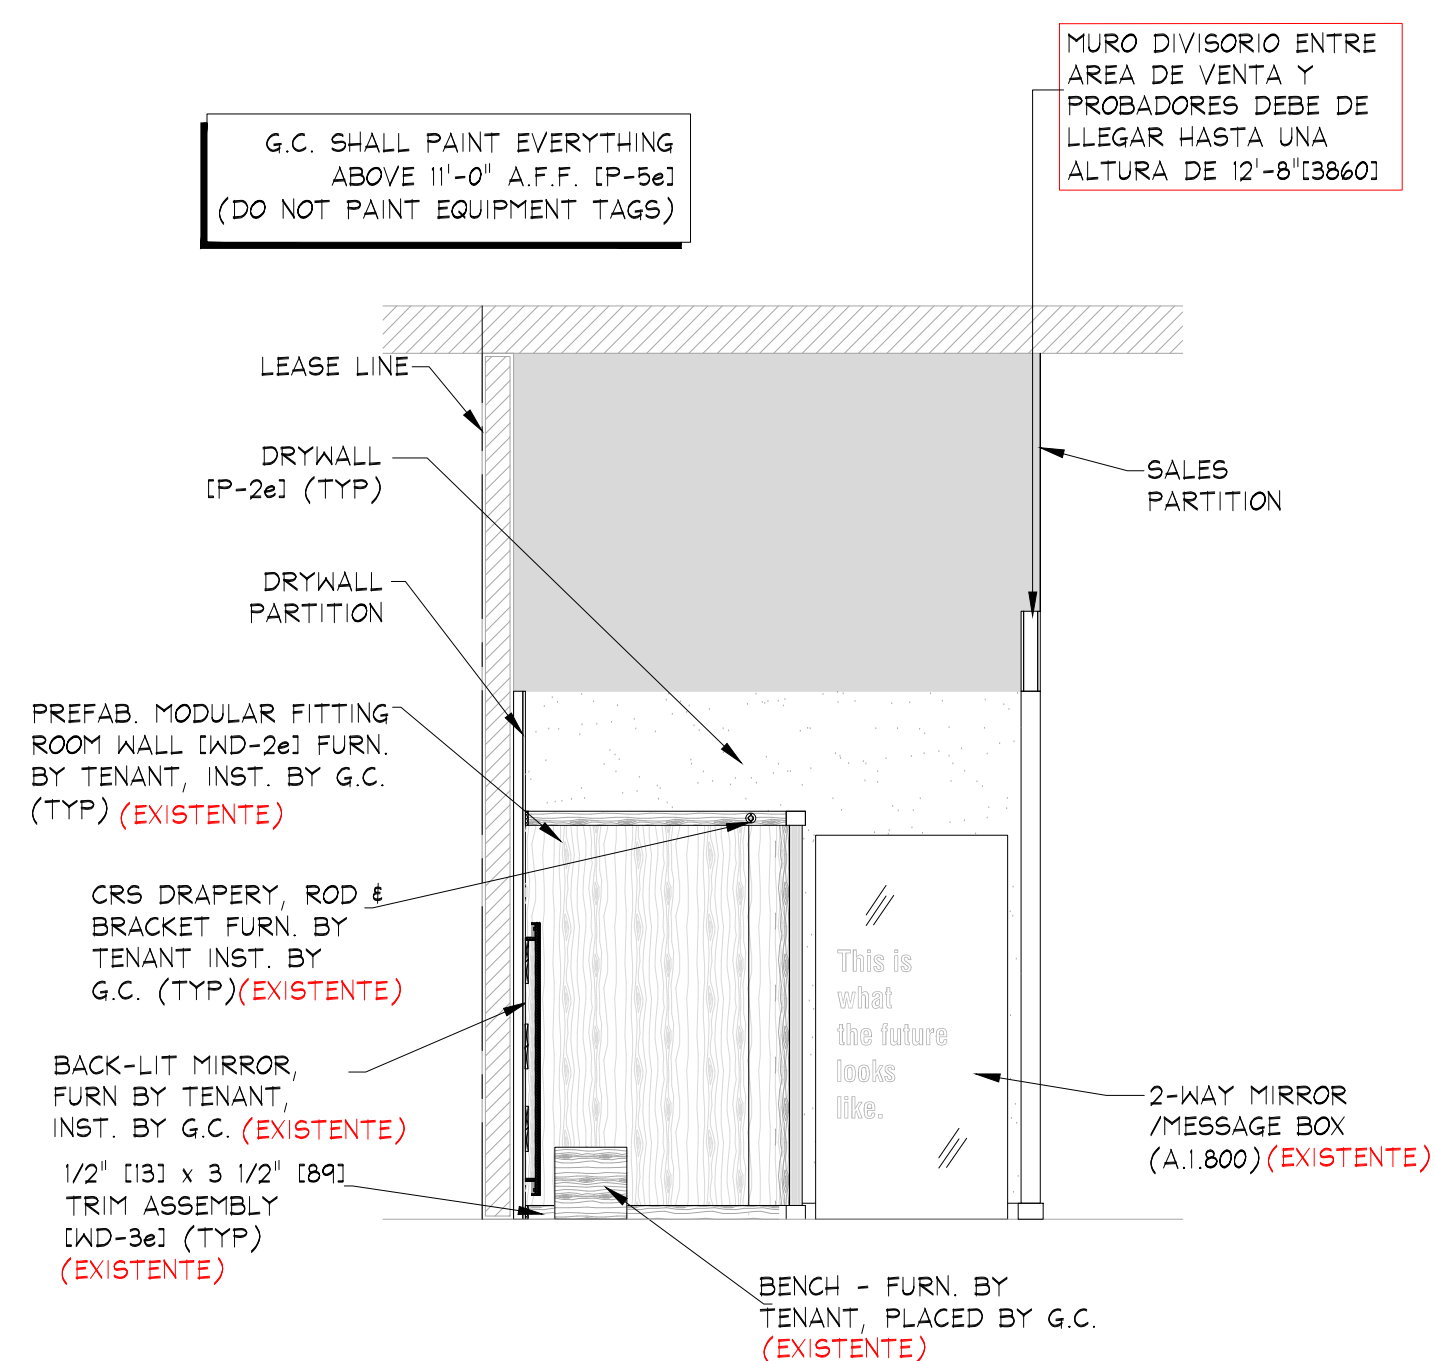

G ELEVATION
A.1.600 SCALE: 1/4" = 1'-0" (1:50)

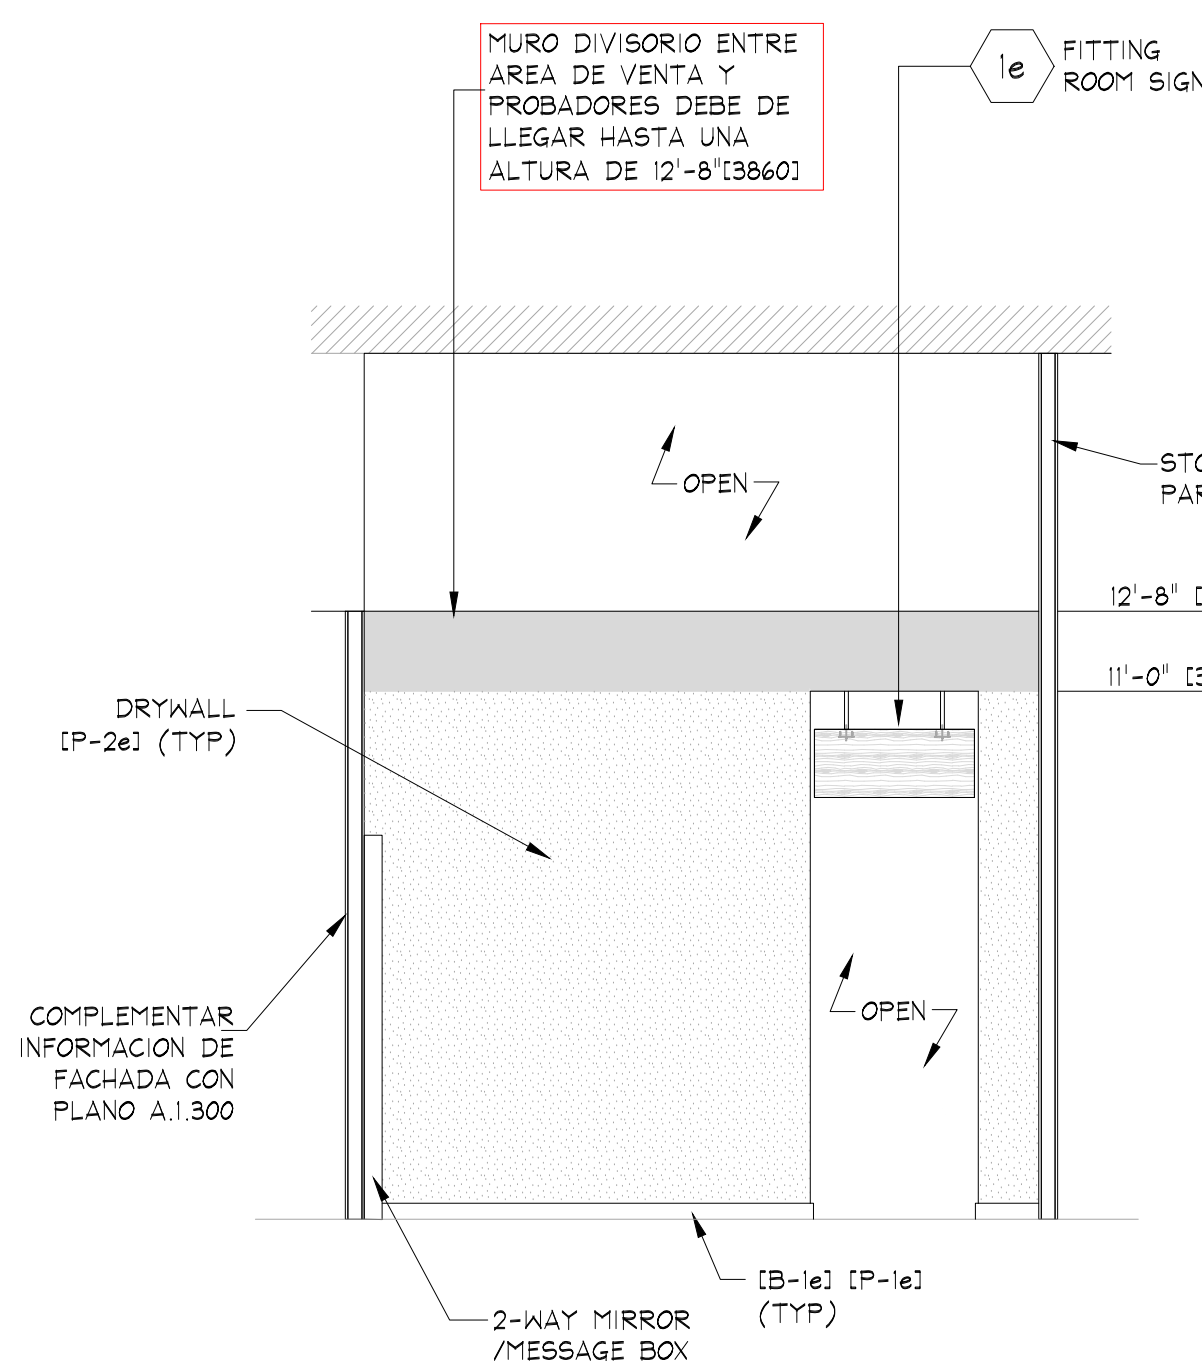

H ELEVATION
A.1.600 SCALE: 1/4" = 1'-0" (1:50)



NOTE:
DETAILS, NOTES, AND/OR SPECIFICATIONS ON THIS SHEET NOT LISTED ALPHABETICALLY OR NUMERICALLY HAVE BEEN PURPOSELY OMITTED AND DO NOT PERTAIN TO THIS PROJECT.