



FITTING ROOM & PASSAGE
SEE A.0.103 FOR LOCATION OF PREFAB
FITTING ROOM WALLS

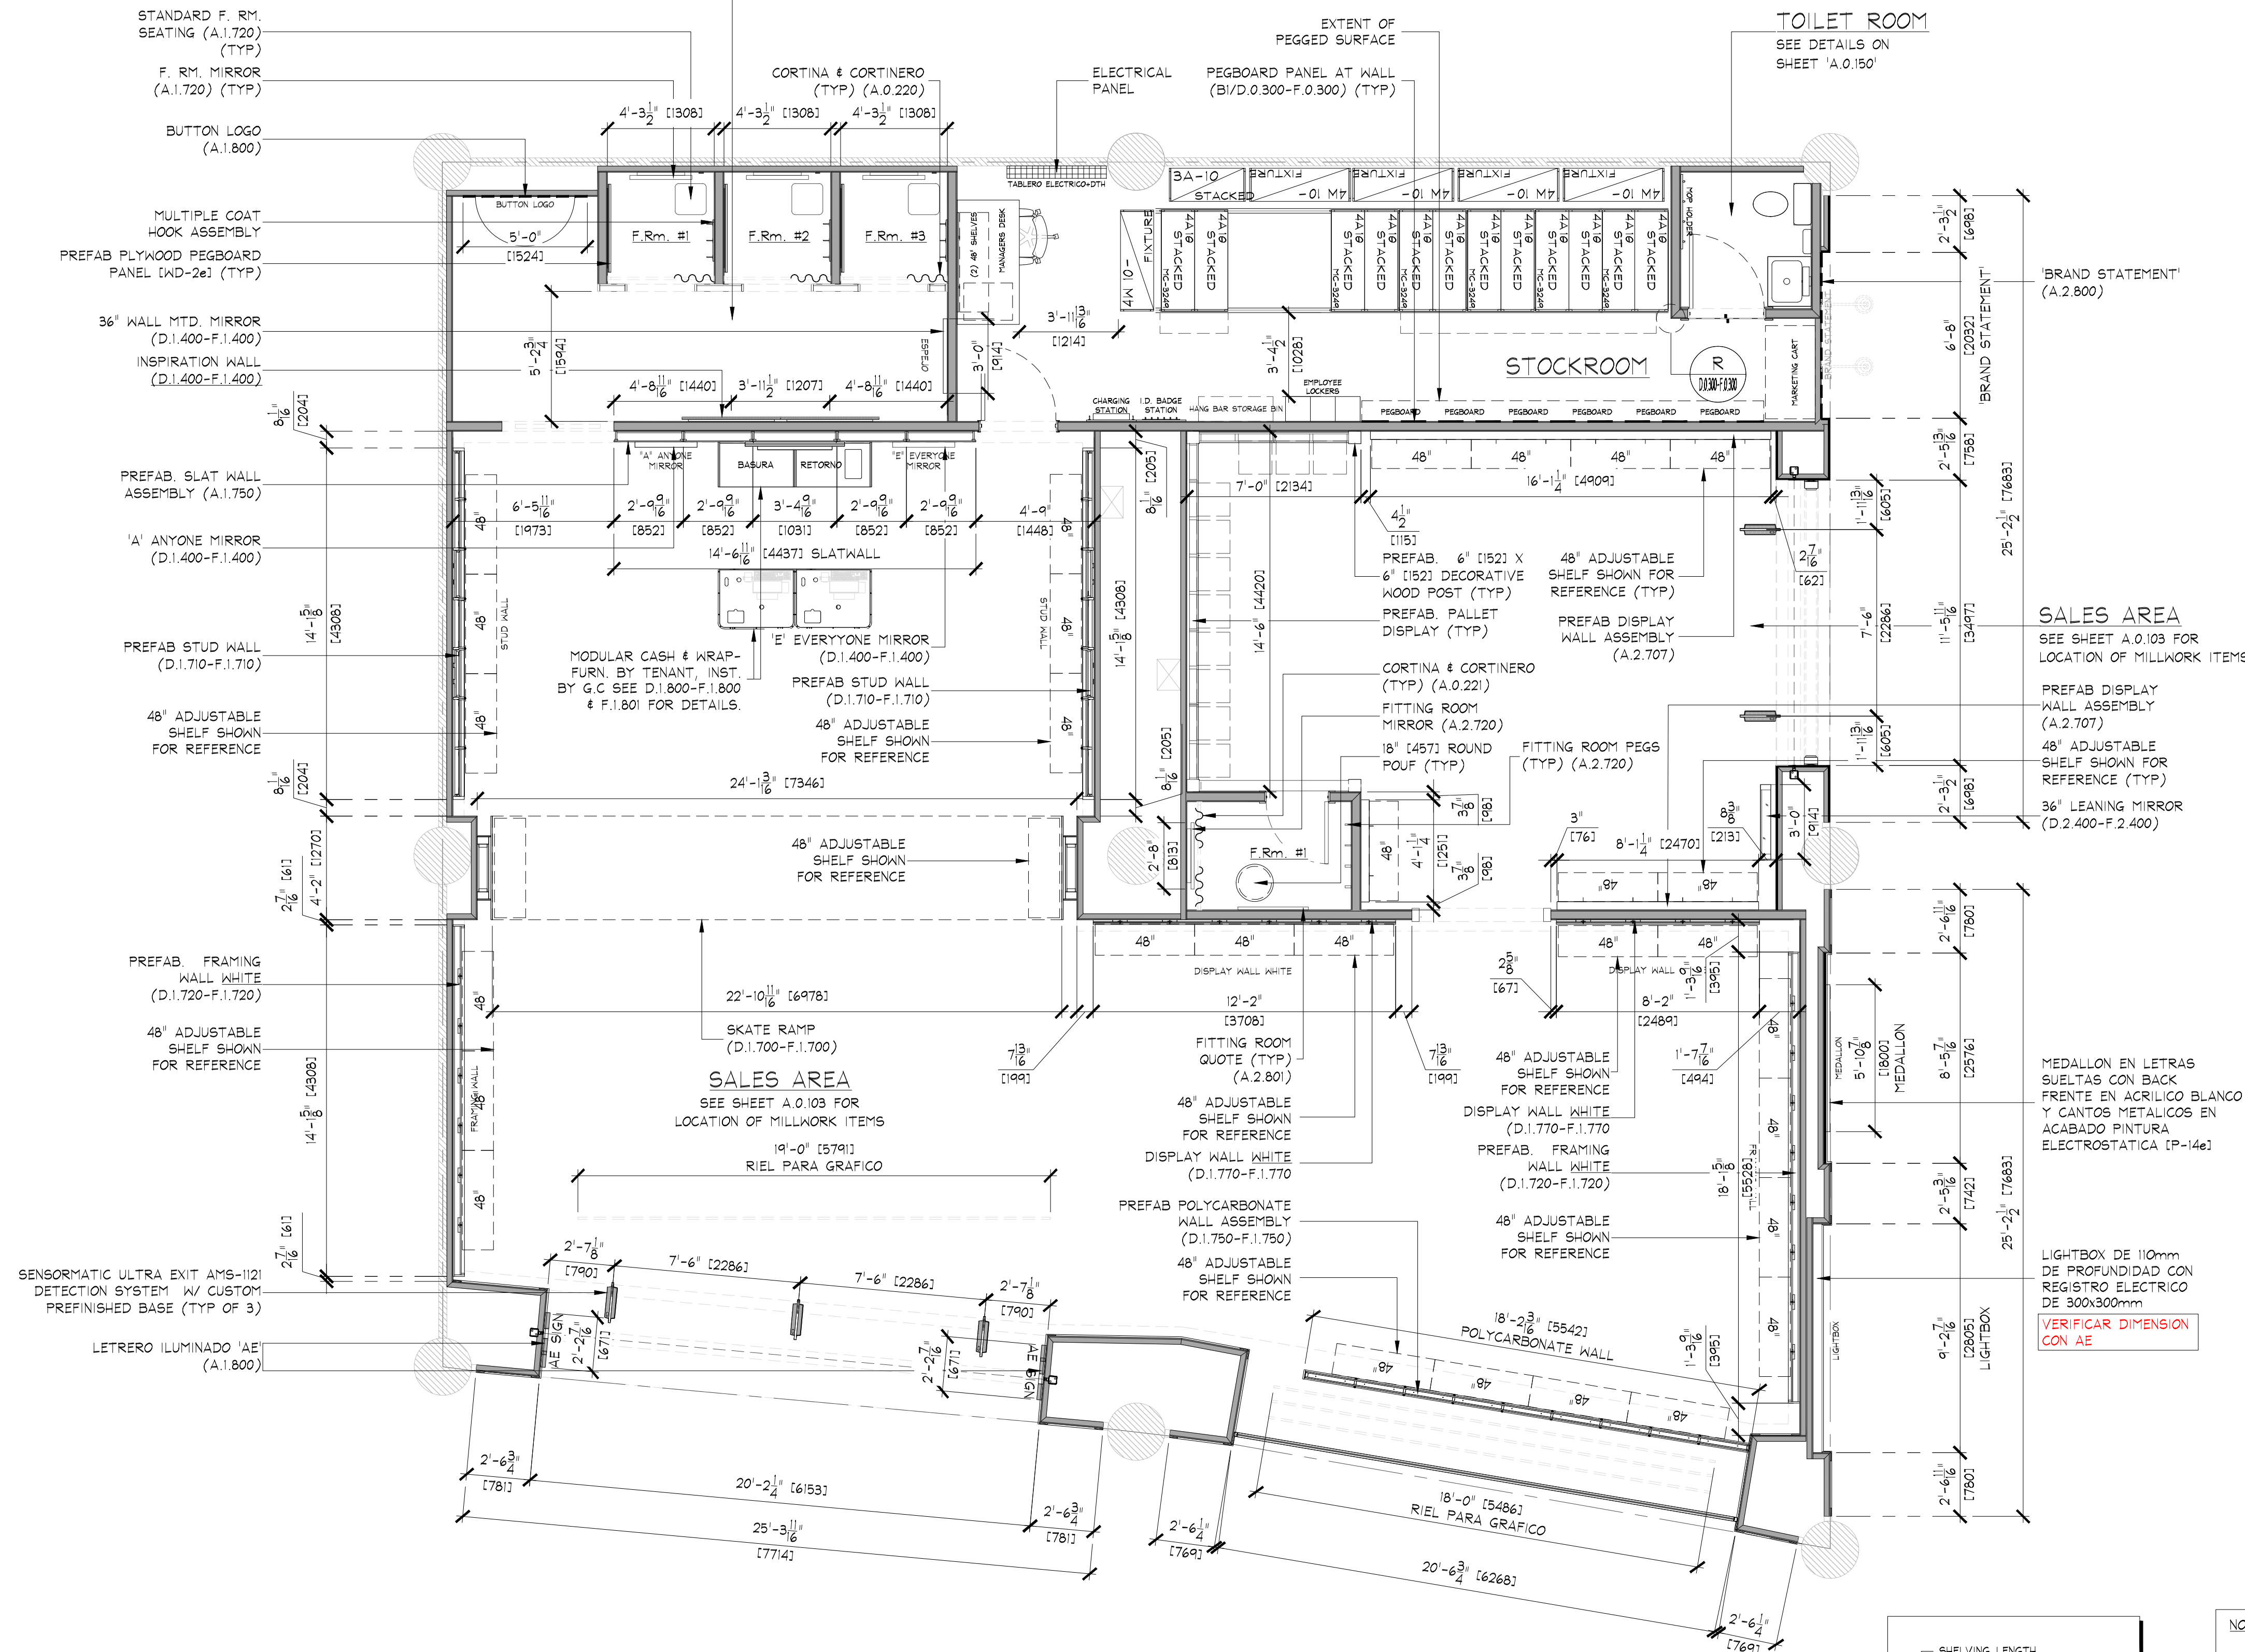


AREA ANALYSIS			
AREA	m ²	FT ²	%
AE SALES AREA	140.6	1,513	53%
AE FITTING ROOMS	17.8	192	7%
AERIE SALES AREA	41.7	449	16%
AERIE FITTING ROOMS	2.7	29	1%
STOCK ROOM	29.4	317	11%
TOILET ROOM	2.7	29	1%
EGRESS CORRIDOR	0	0	0%
AE DISPLAY	5.2	56	2%
AERIE DISPLAY	###	##	##
OTHER	0	0	0%
UNUSED	26.9	290	10%
TOTAL	267.1	2875	100%

- NOTE
- SALES AREA SHELVING SHOWN FOR SCHEMATIC PURPOSES ONLY. ACTUAL CONFIGURATION MAY VARY.
 - SEE SHEET F.0.200 & F.0.201 FOR DETAILS OF ALL STOCKROOM SHELVING & SHELVING COMPONENTS. FURNISHED BY TENANT, INSTALLED BY G.C.
 - SEE SHEET F.0.300 FOR DETAILS OF ALL MISC. STOCKROOM FIXTURES FURN. BY TENANT, INST. BY G.C.
 - SEE SHEETS F.1.400, F.1.401 & F.2.400 FOR DETAILS OF ALL MISC. SALES/FITTING ROOM FIXTURES FURN. BY TENANT, INST. BY G.C.
 - G.C. SHALL STRUCTURALLY BRACE ALL 'END CAP' SHELVING AS REQUIRED TO WITHSTAND POSSIBLE IMPACT FROM ROLLING SHELVING.
 - PRIOR TO INSTALLATION OF STOCKROOM SHELVING & STOCKROOM ACCESSORY ITEMS, G.C. SHALL VERIFY THAT ALL STOCKROOM COMPONENTS CAN BE INSTALLED AS SHOWN ON THIS DRAWING. IF FIELD CONDITIONS PROHIBIT INSTALLATION AS SHOWN, OR PRESENT OPPORTUNITIES FOR EXPANSION, G.C. SHALL NOT CONTINUE WITH ANY INSTALLATION AND NOTIFY TENANT FIELD REP IMMEDIATELY.

FIXTURE PLAN
SCALE: 1/4" = 1'-0" [1:50]

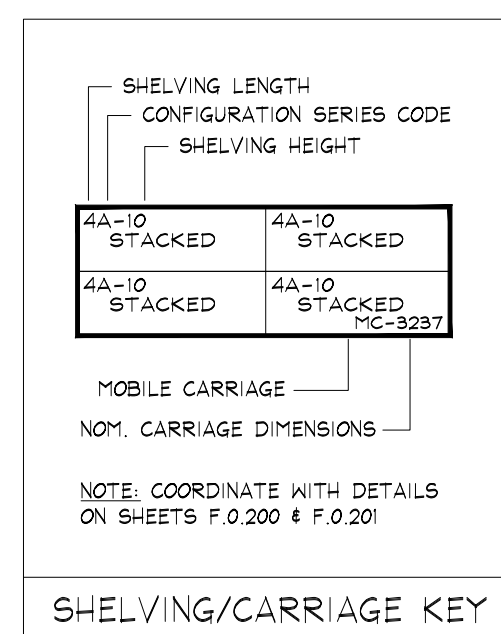

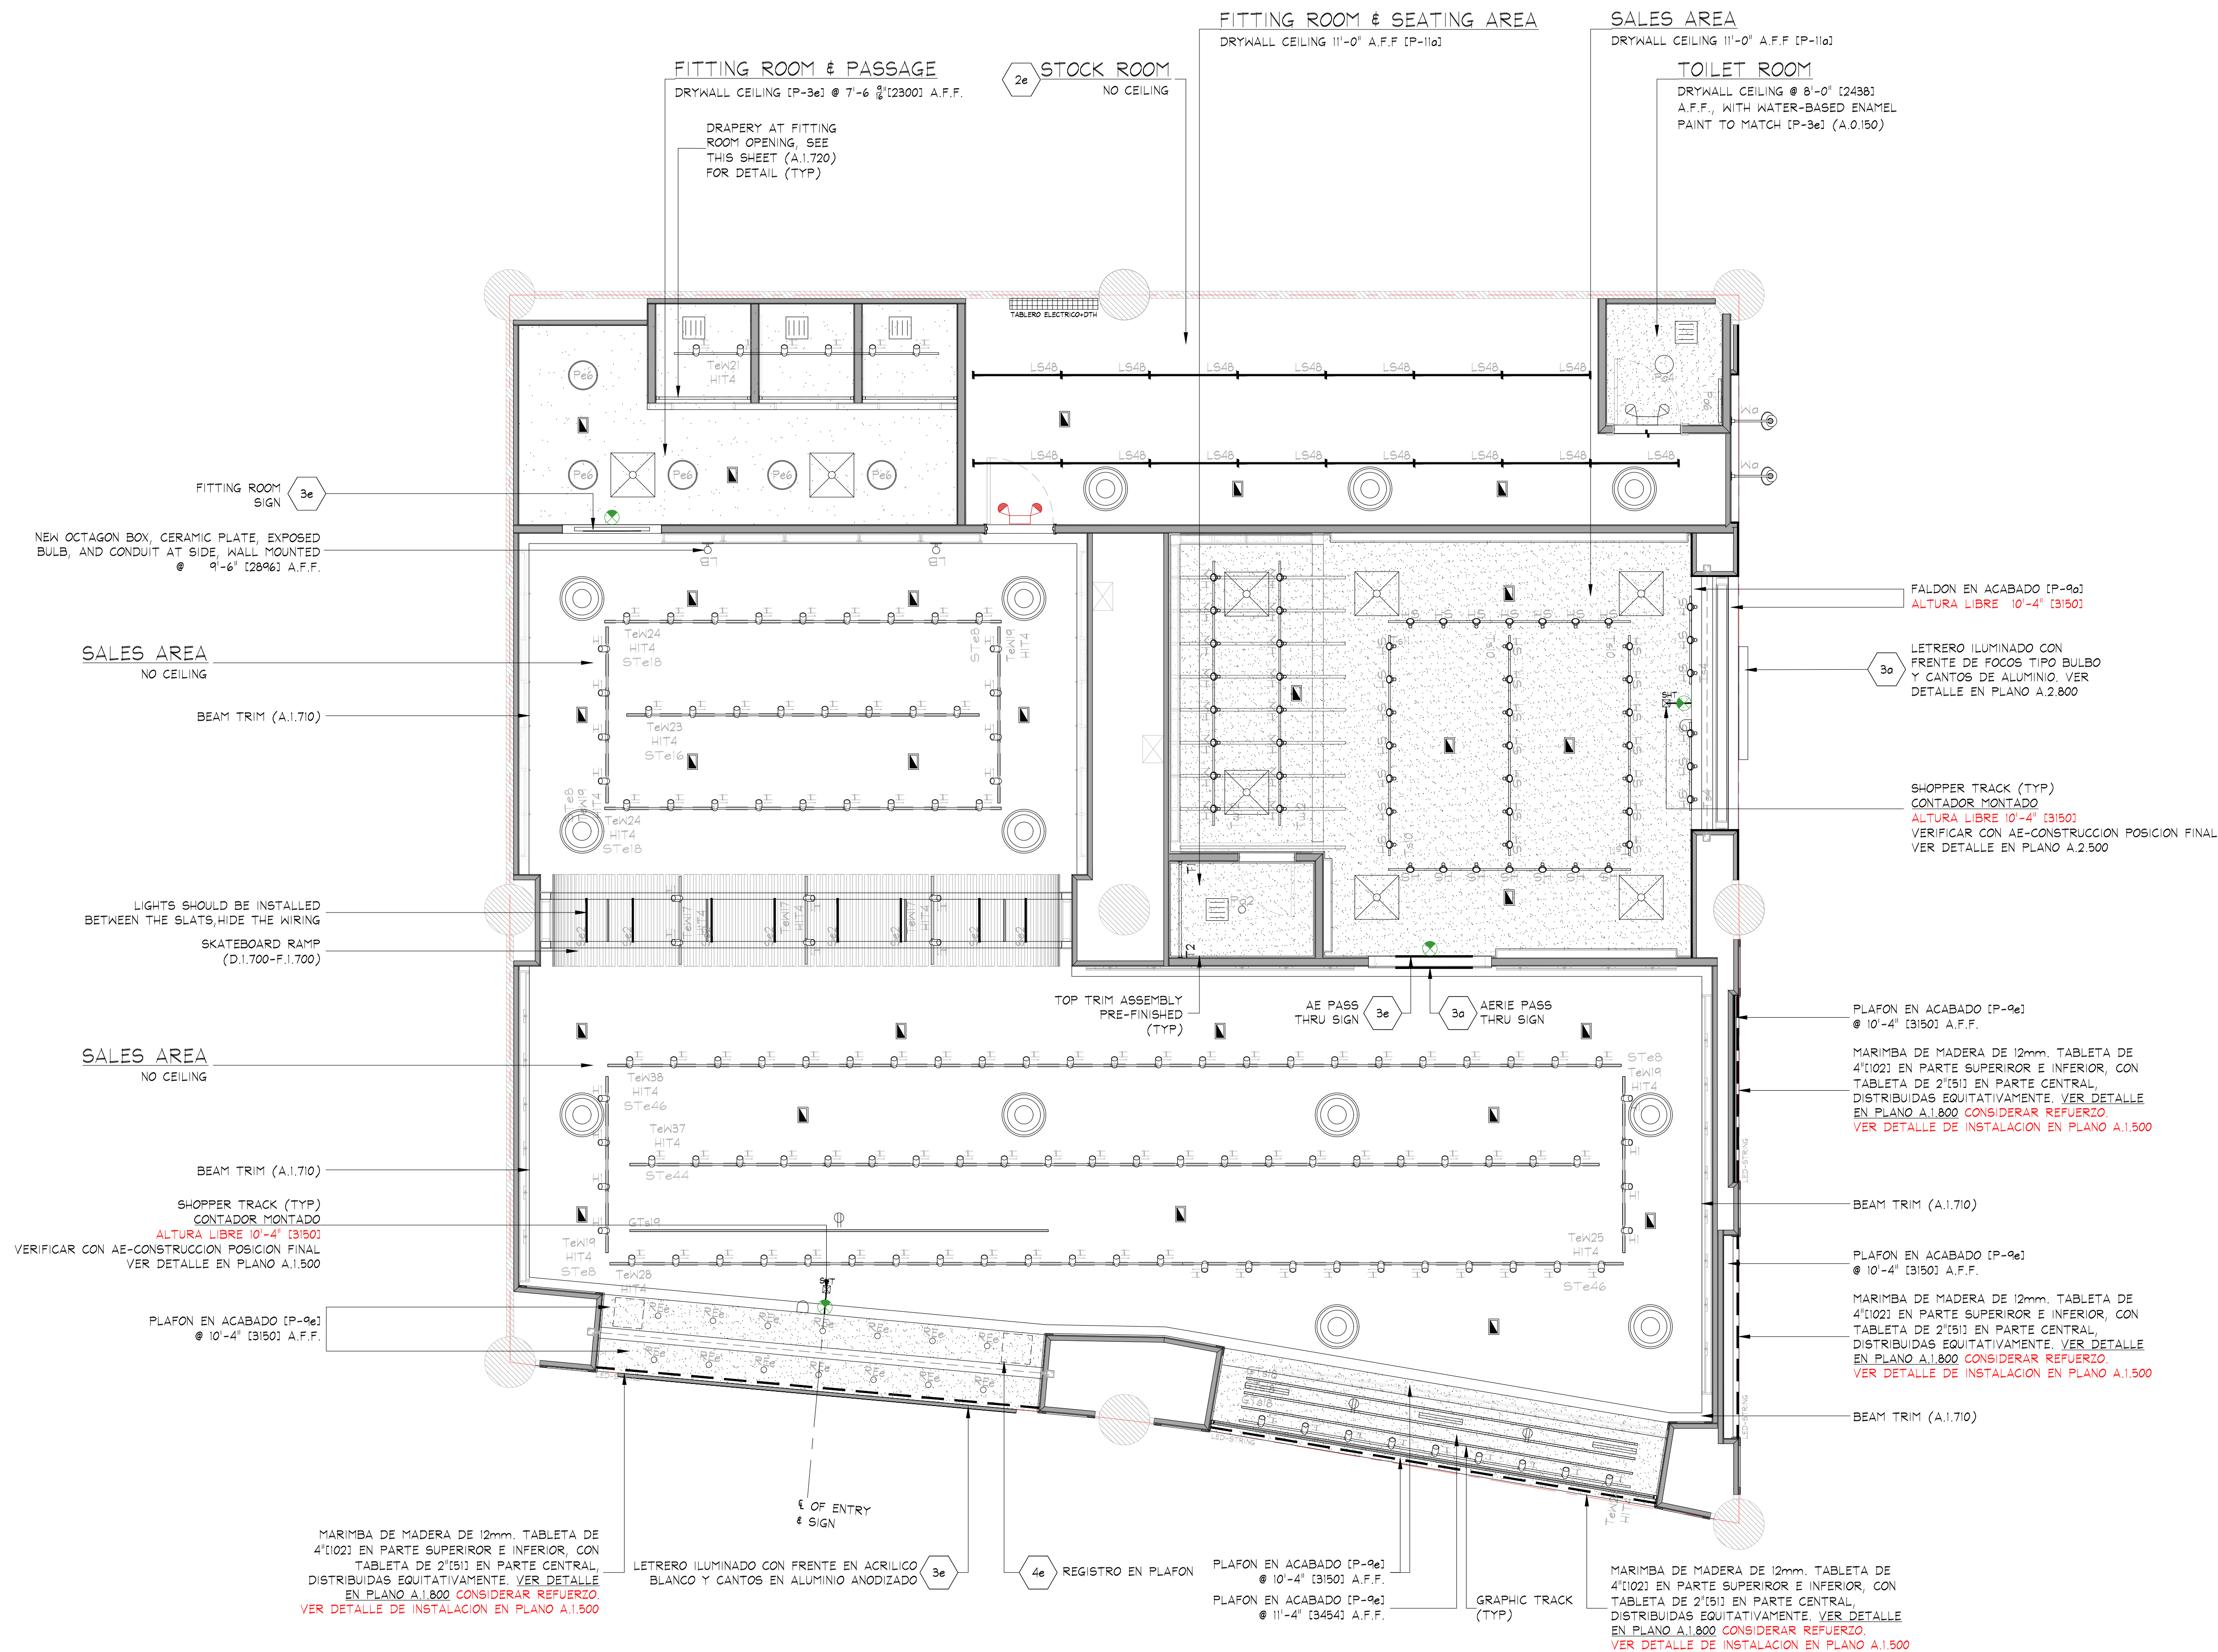

DEVICE COORDINATION REFLECTED CEILING PLAN
SCALE: 1/4" = 1'-0" (1:50)

NOTE:
• ALL SUPPORT TRACK AND RELATED COMPONENTS, REQUIRED TO SUPPORT TRACK LIGHTING FIXTURES ONLY, ARE TO BE FURNISHED BY TENANT & INSTALLED BY G.C. - G.C. SHALL ENSURE THAT ALL SUPPORT TRACK IS INSTALLED WITH FIRST CLASS WORKMANSHIP, LEVEL, STRAIGHT, & ALIGNED
• ALL OTHER EQUIPMENT/COMPONENT SUPPORTS (UNISTRUT, CLAMPS, NUTS, BOLTS, WASHERS, ETC.) FURN & INST. BY G.C.

NOTE:
• NO WIRING SHALL EXTEND FROM SUPPORT TRACK TO ANY OTHER SUPPORT TRACK, WALL, OR PERIMETER CONSTRUCTION. ALL WIRING RUNS SHALL BE STRAIGHT HORIZONTAL OR VERTICAL STRAP AND SECURE AS REQUIRED TO MAINTAIN ORGANIZED LOOK.
• ALL WIRING AT PERIMETER WALLS SHALL BE STRAPPED NEATLY HORIZONTAL OR VERTICAL AS REQUIRED.
• ALL VALANCE OR PERIMETER WIRING SHALL BE STRAPPED TIGHTLY TO THE TOP OF VALANCE CASE TO ELIMINATE VIEW FROM SALES FLOOR.
• ALL ELECTRICAL BOXES SHOULD BE HELD TIGHT TO WALLS.

NOTE:
ALL EMERGENCY LIGHTING SHALL BE WIRED "HOT" UN-SWITCHED

NOTE:
SEE SHEET "A.0.200" FOR FIXTURE LOCATING DIMENSIONS.

NOTE:
SECURE ALL LIGHTING TRACK TO CEILING WITH TOGGLE BOLTS WHERE OCCURS

NOTE:
SEE SHEET "A.0.200" FOR ALL CEILING HEIGHTS.

NOTE:
SEE SHEET E.0.400 AND/OR E.0.401 FOR ELECTRICAL INSTALLATION DETAILS.

NOTE:
ALL HVAC INSTALLATION SHALL BE WHITE COLOR TO MATCH (P-44). ALL DIFFUSERS SHALL BE WHITE COLOR

NOTE:
• G.C. TO PAINT EVERYTHING ABOVE 11'-0" (P-44).
• DO NOT PAINT EQUIPMENT INFORMATION TAGS!!

NOTE:
REFER TO SHEET E.0.500 FOR ALL CEILING MOUNTED LOW VOLTAGE DEVICES. REFER TO SHEET E.0.501 FOR INSTALLATION OF LOW VOLTAGE DEVICES.

NOTE:
SEE SHEET E.0.100 FOR LIGHTING FIXTURE AND TRACK SCHEDULES

NOTE:
PRIOR TO START ANY INSTALLATION WORK, G.C. SHALL VERIFY FINAL LOCATION SYSTEM PLANS AS REQUIRED FOR THIS PROJECT (CCTV, SENSORMATIC, ETC.)

NOTE:
SE DEBERA REVISAR LA ALTURA TOTAL EXISTENTE EN LOCAL

SYMBOL LEGEND

- SUPPLY AIR DIFFUSER, WHITE COLOR, DIFUSOR CIRCULAR PARA ZONAS SIN PLAFON.
- SUPPLY AIR DIFFUSER (LINEAR), WHITE COLOR, DIFUSOR LINEAL PARA ZONAS CON PLAFON.
- SUPPLY AIR DIFFUSER, WHITE COLOR, DIFUSOR CUADRADO PARA ZONAS CON PLAFON.
- AREA PARA CORTINA DE AIRE EN ACCESO A TIENDA.
- RETURN / EXHAUST REGISTER (OR GRILLE), WHITE COLOR
- PENDANT MTD. EMERGENCY LIGHT
- SURFACE EMERGENCY LIGHT
- EXIT SIGN, COLOCAR SOBRE MOLDURA/FALDON (VER PLANO A.1.300)
- ESTROBO, COLOCAR SOBRE MOLDURA/FALDON (VER PLANO A.1.300)
- SHOPPER TRACK, ALTURA LIBRE ACORDE A PROYECTO. (VER PLANO A.1.300)

KEY NOTES:

- 2a STOCKROOM CEILING - NO CEILING, UNLESS REQUIRED BY LANDLORD OR LOCAL BUILDING CODES - (CT-2a). SUSPENSION SYSTEM SHALL BE AS MANUFACTURED BY USG INTERIORS, INC. DOWN CEILING SUSPENSION DXL SERIES, WHITE EXPOSED 2x4 GRID SYSTEM.
- 3a SIGN - FURNISHED BY SIGN CONSULTANT, INSTALLED BY G.C. SEE SHEET A.1.800 FOR MORE INFORMATION.
- 3a SIGN - FURNISHED BY SIGN CONSULTANT, INSTALLED BY G.C. SEE SHEET A.2.800 FOR MORE INFORMATION.
- 4a REGISTRO EN MURO Y/O PLAFON DE 1'-3" (400) x 1'-3" (400) EN ACABADO A IGUALAR INDICADO EN UBICACION REQUERIDA, POR G.C.


ACCESS PANELS SHALL BE AS MANUFACTURED BY WIND-LOCK, STEALTH PANEL #TR-AP024 (P-3a) (TYP). G.C. SHALL FURNISH AND INSTALL ACCESS PANELS FOR ALL NEW AND EXISTING ABOVE CEILING COMPONENTS REQUIRING MAINTENANCE ACCESS (e.g. HVAC UNIT CONTROLS, SHUT OFF VALVES, DAMPER CONTROLS, J-BOXES, ETC. - LANDLORD AND/OR TENANT PROVIDED G.C. TO VERIFY IN THE FIELD). COORDINATE ALL LOCATIONS WITH TENANT FIELD REPRESENTATIVE.

KEY NOTES:
1e SIGN FURNISHED BY SIGN CONSULTANT
INSTALLED BY G.C.
SEE SHEETS 'A.1.800', 'A.1.801' & 'A.1.802'
FOR MORE INFORMATION.

NOTE:
DETAILS, NOTES, AND/OR SPECIFICATIONS ON
THIS SHEET NOT LISTED ALPHABETICALLY OR
NUMERICALLY HAVE BEEN PURPOSELY OMITTED
AND DO NOT PERTAIN TO THIS PROJECT.






NOTE:
ALL PREFABRICATED COMPONENTS (PILASTERS,
COLUMNS, VALANCES, CEILING BEAMS, NAILERS,
ETC.) FURNISHED BY MILLWORK SUPPLIER,
INSTALLED BY G.C.

NOTE:
PAINTING CONTRACTOR SHALL CAULK ALL INSIDE
WOOD CORNERS AND JOINTS BETWEEN TRIM AND
WALL PRIOR TO PAINTING.

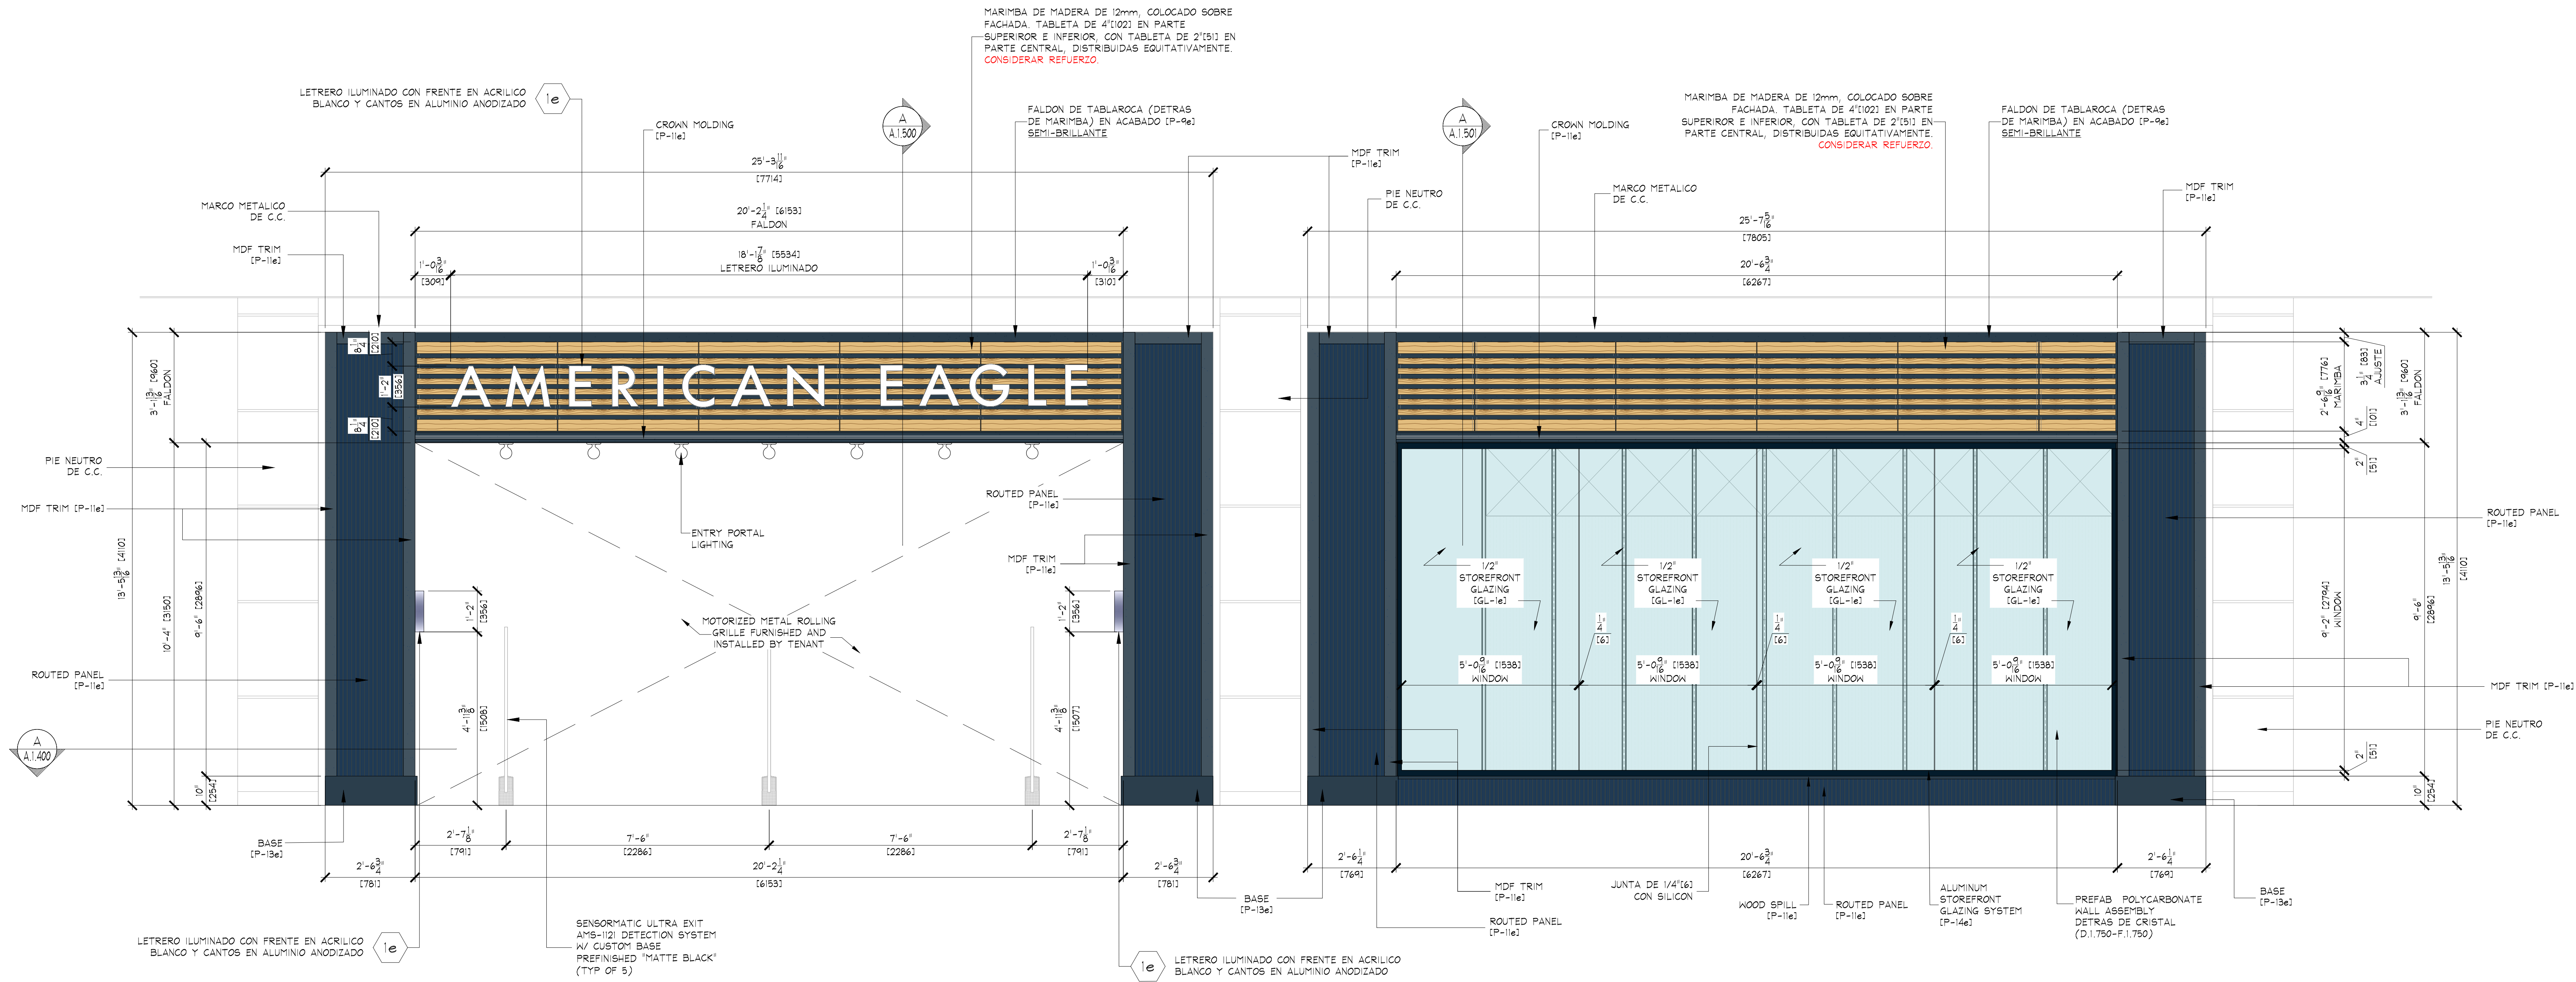

A STOREFRONT EXTERIOR ELEVATION
SCALE: 1/2" = 1'-0" (1:24)

IMPORTANTE:
• VERIFICAR DISEÑO DE FACHADA CON MANUAL DE C.C.
• VERIFICAR EN SITIO MEDIDAS PREVIO A TRABAJOS DE FACHADA, ASÍ COMO APROBACIÓN POR PARTE DE AE Y C.C.

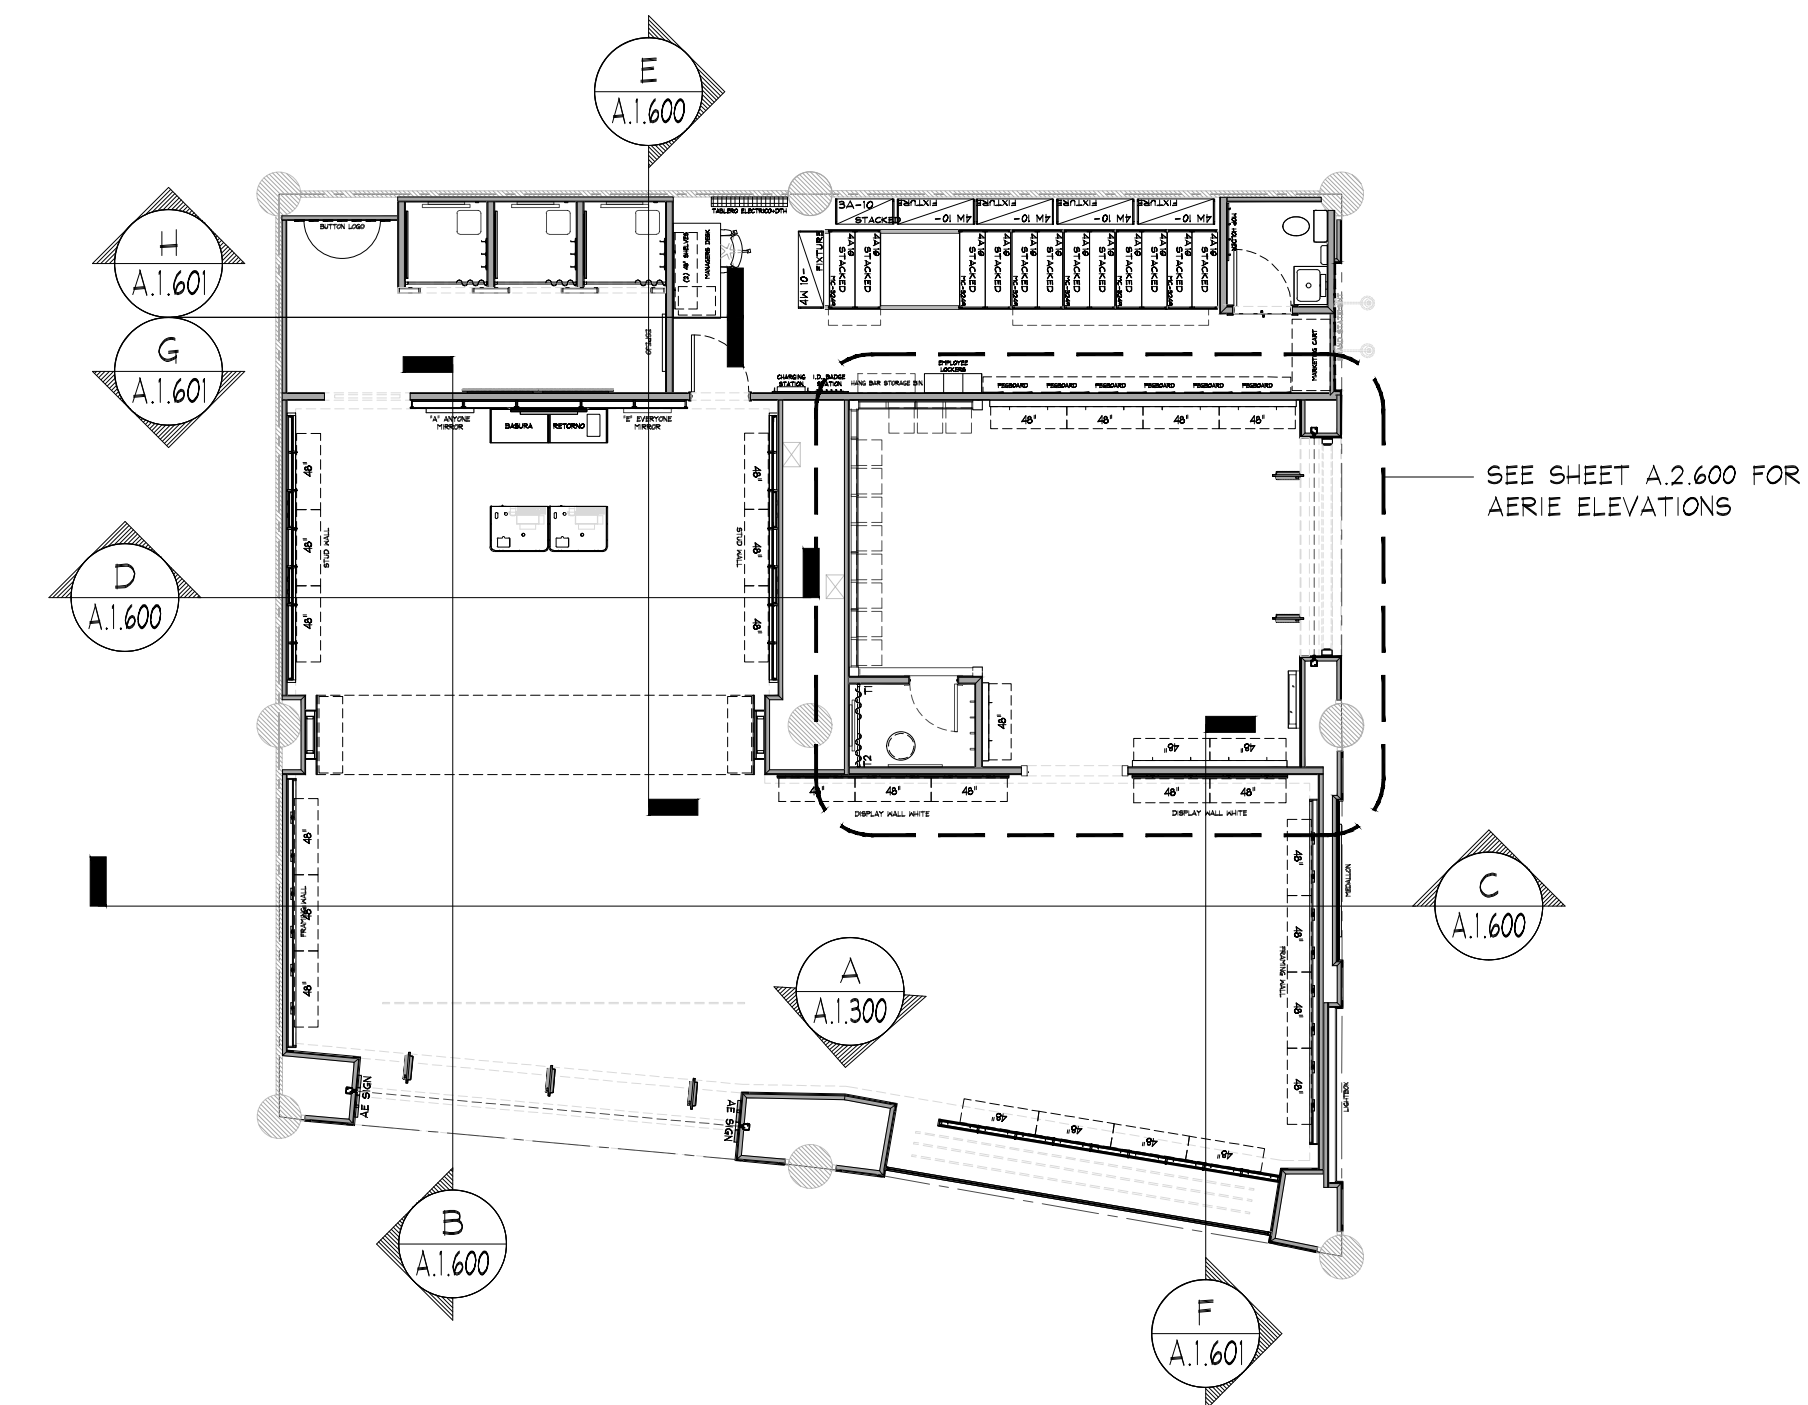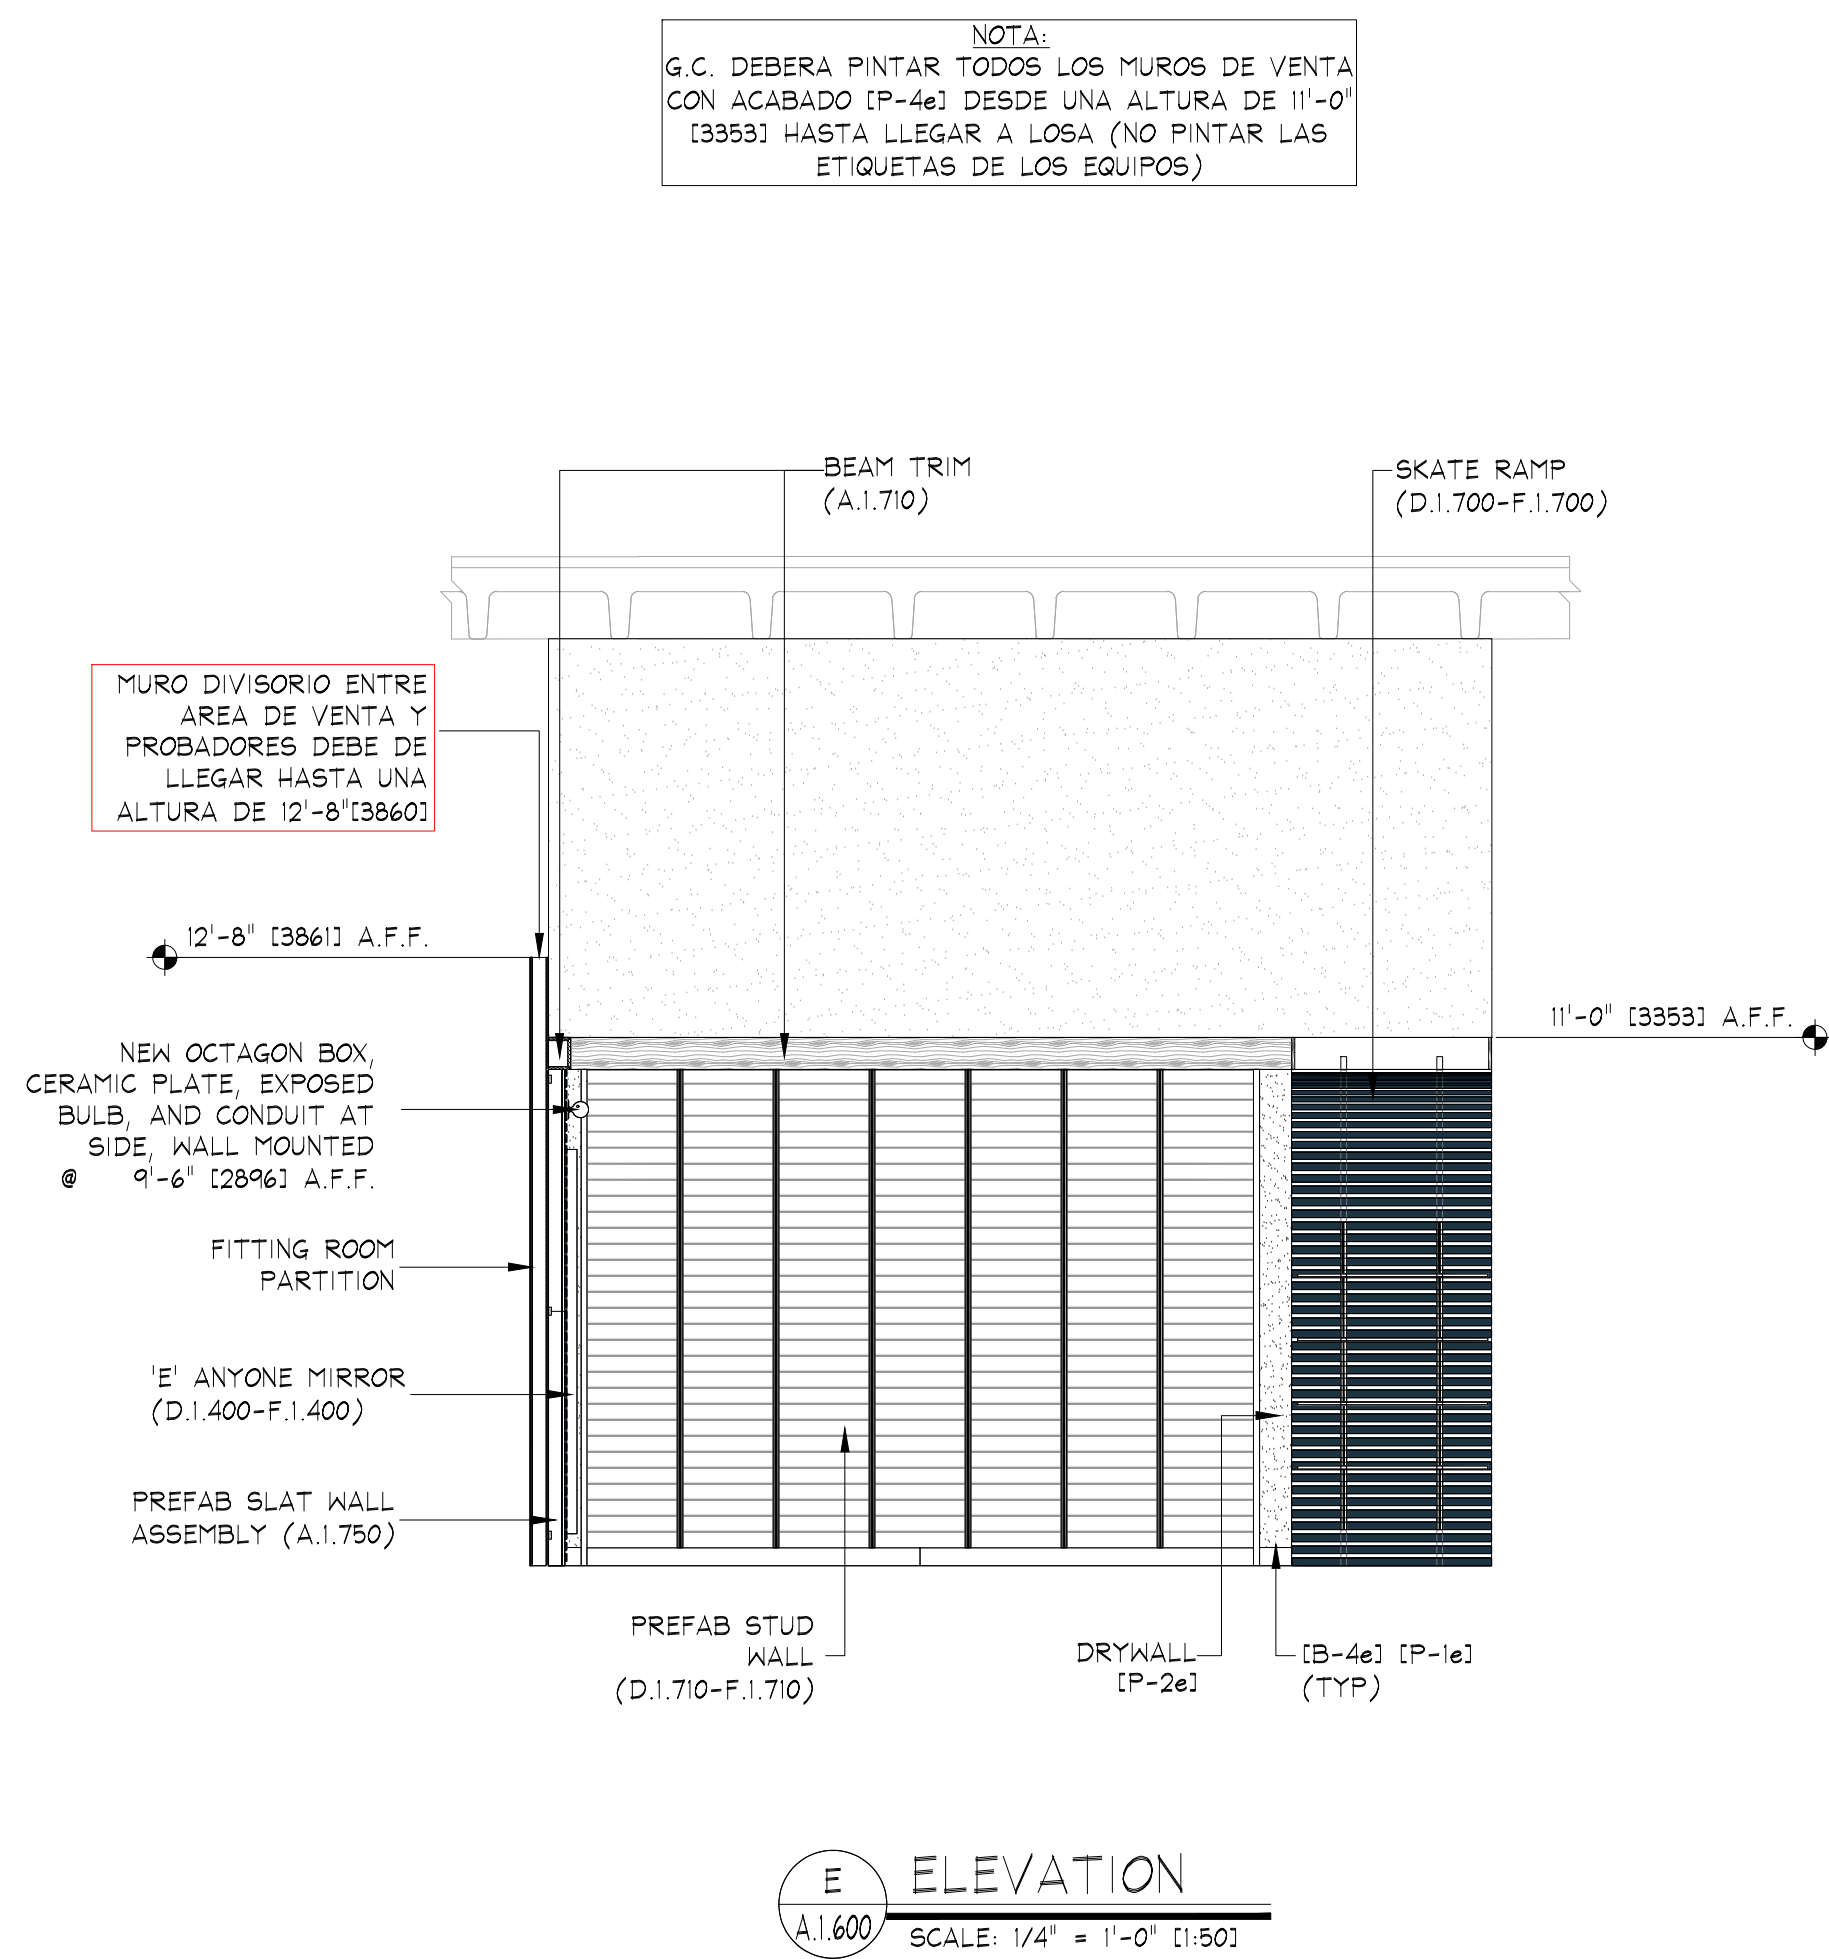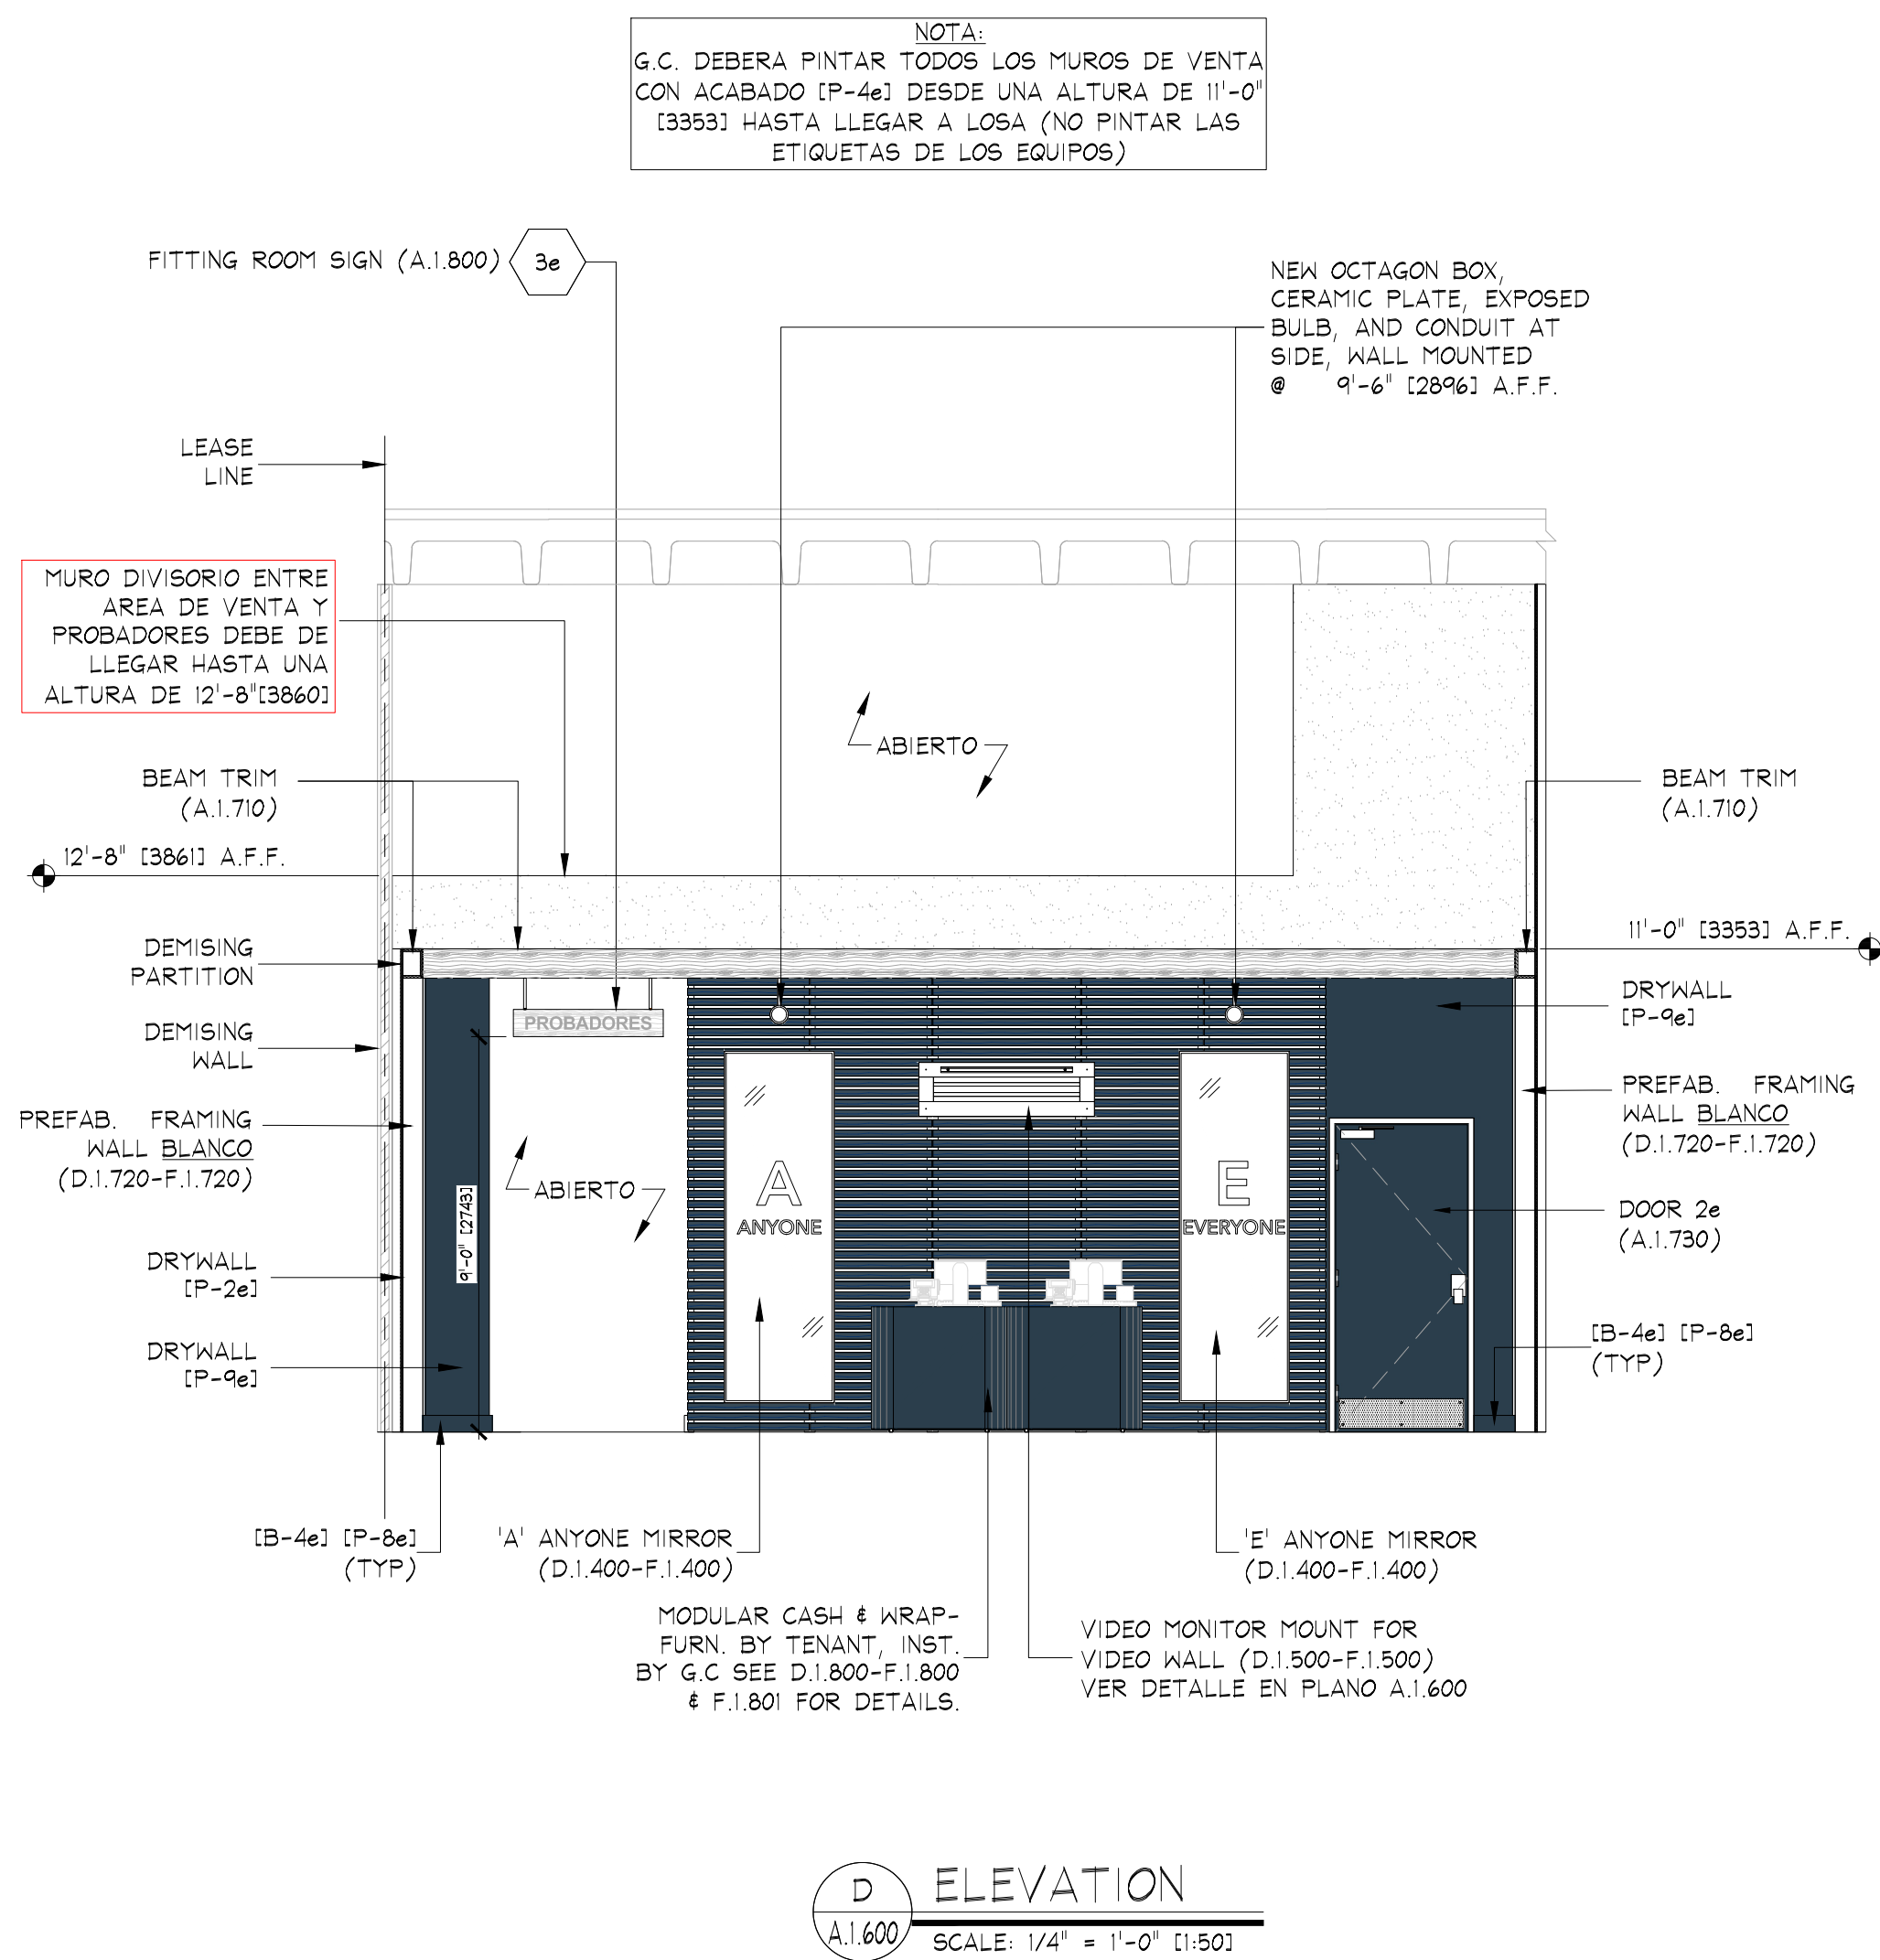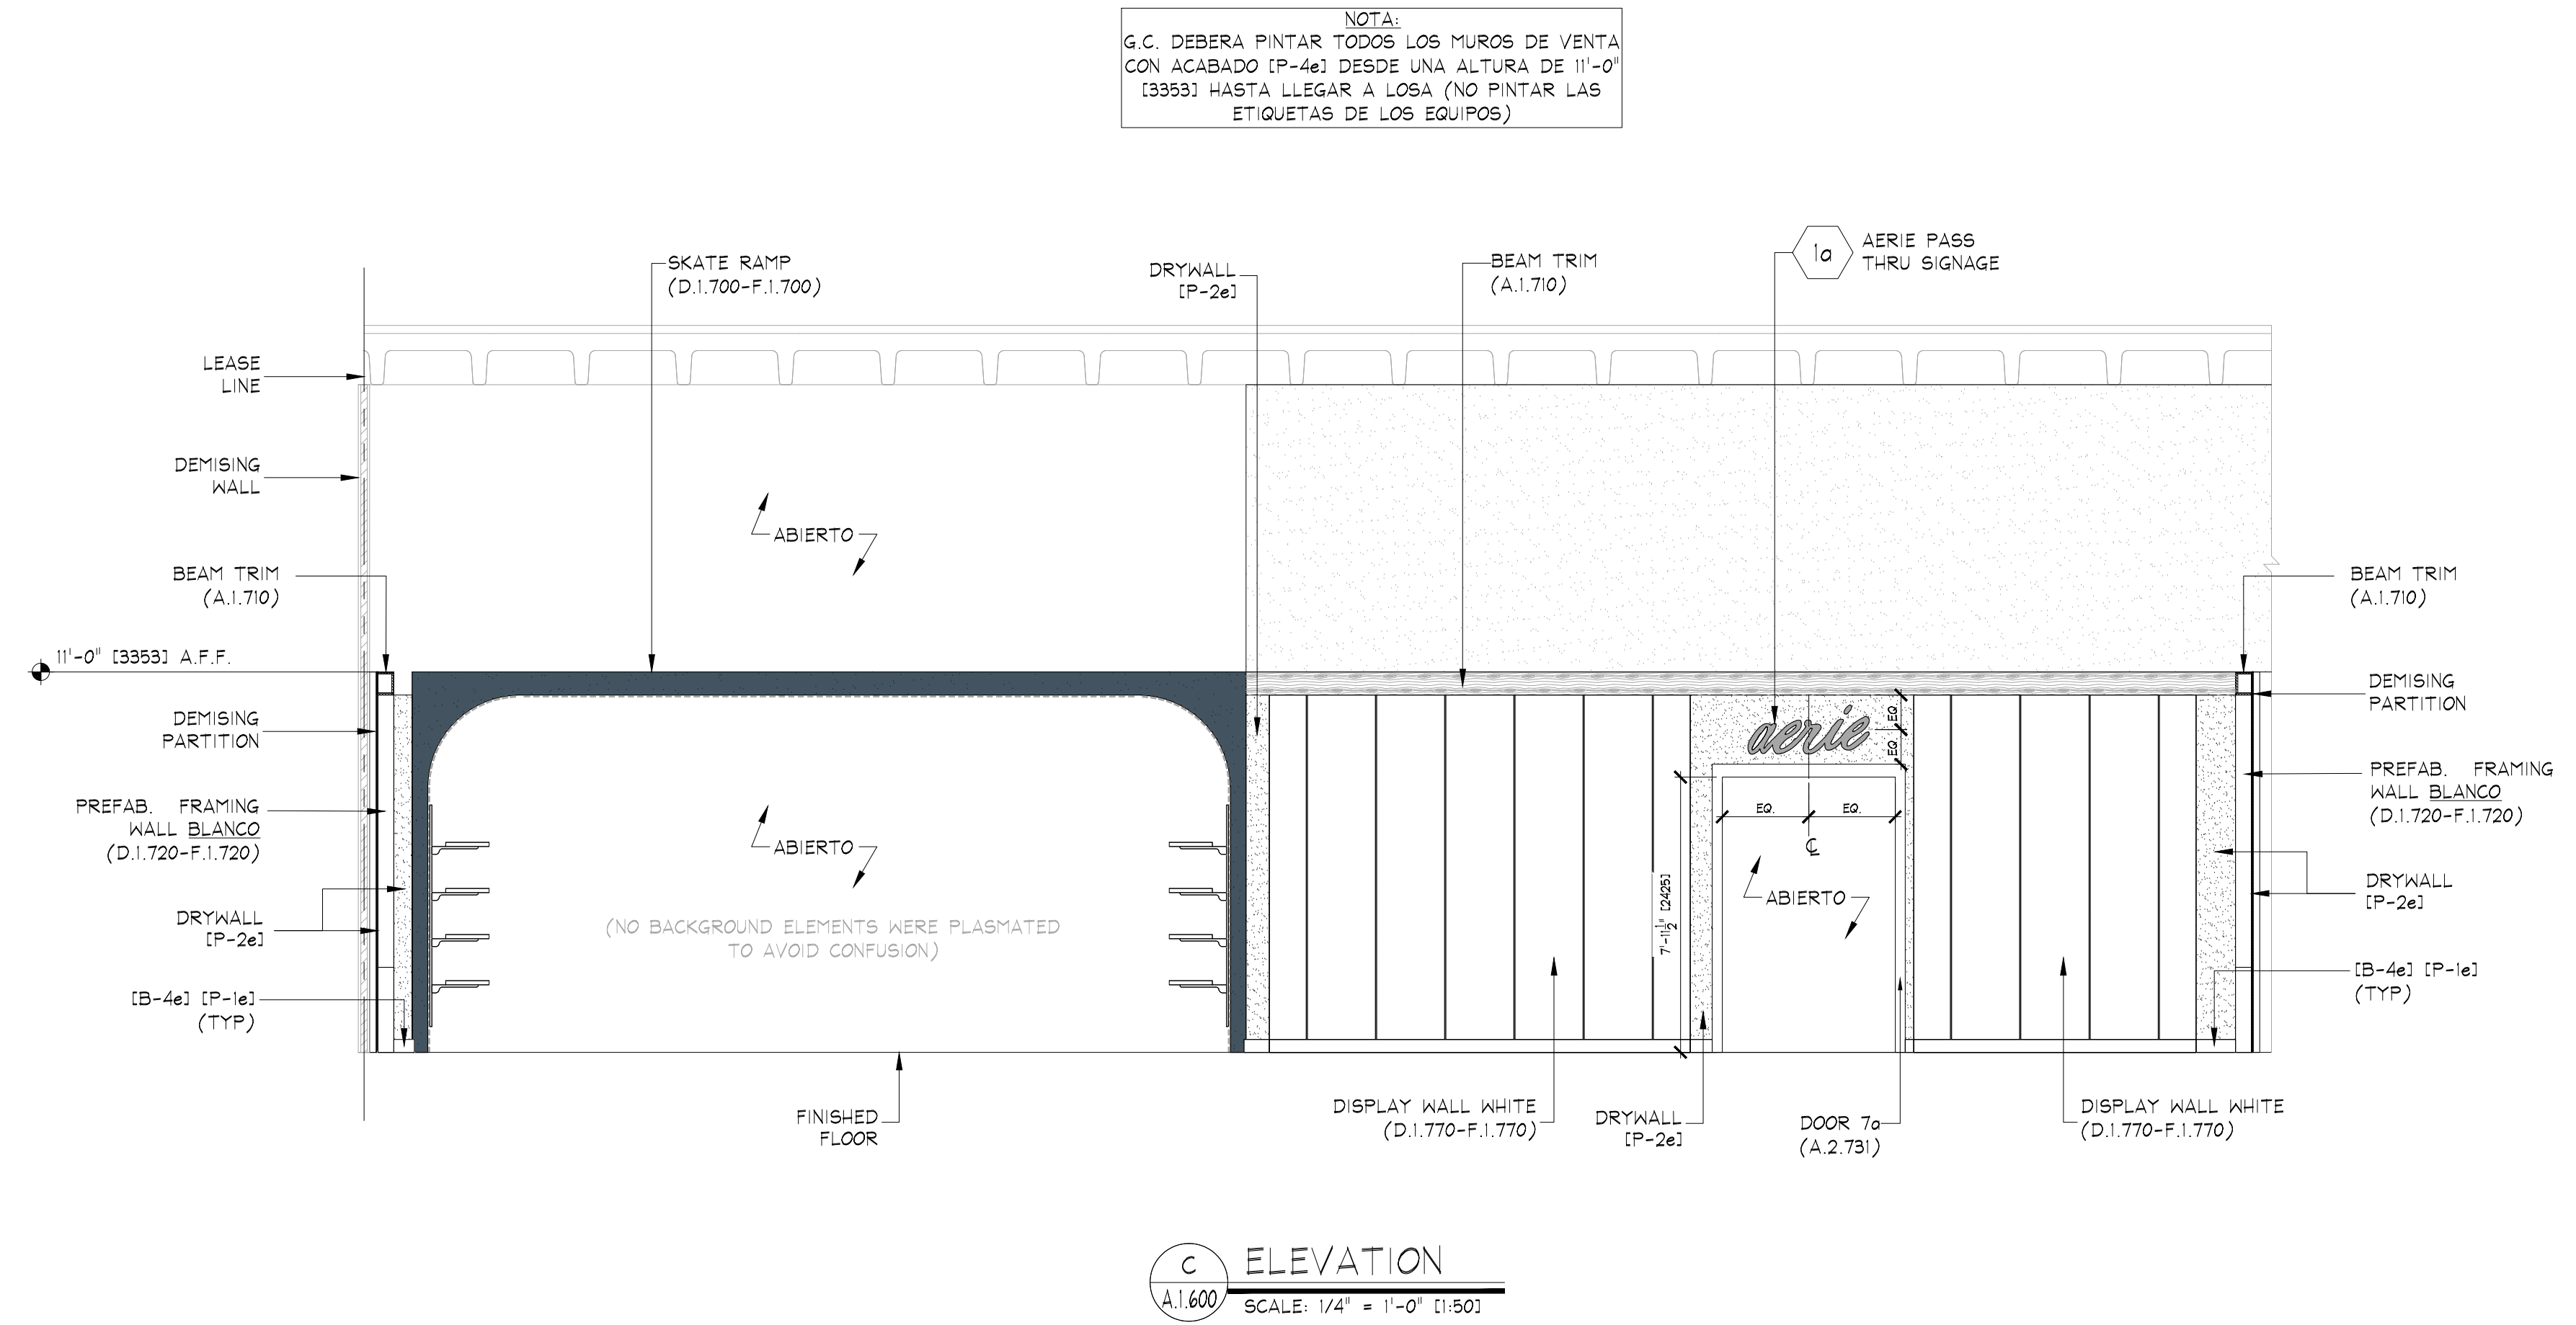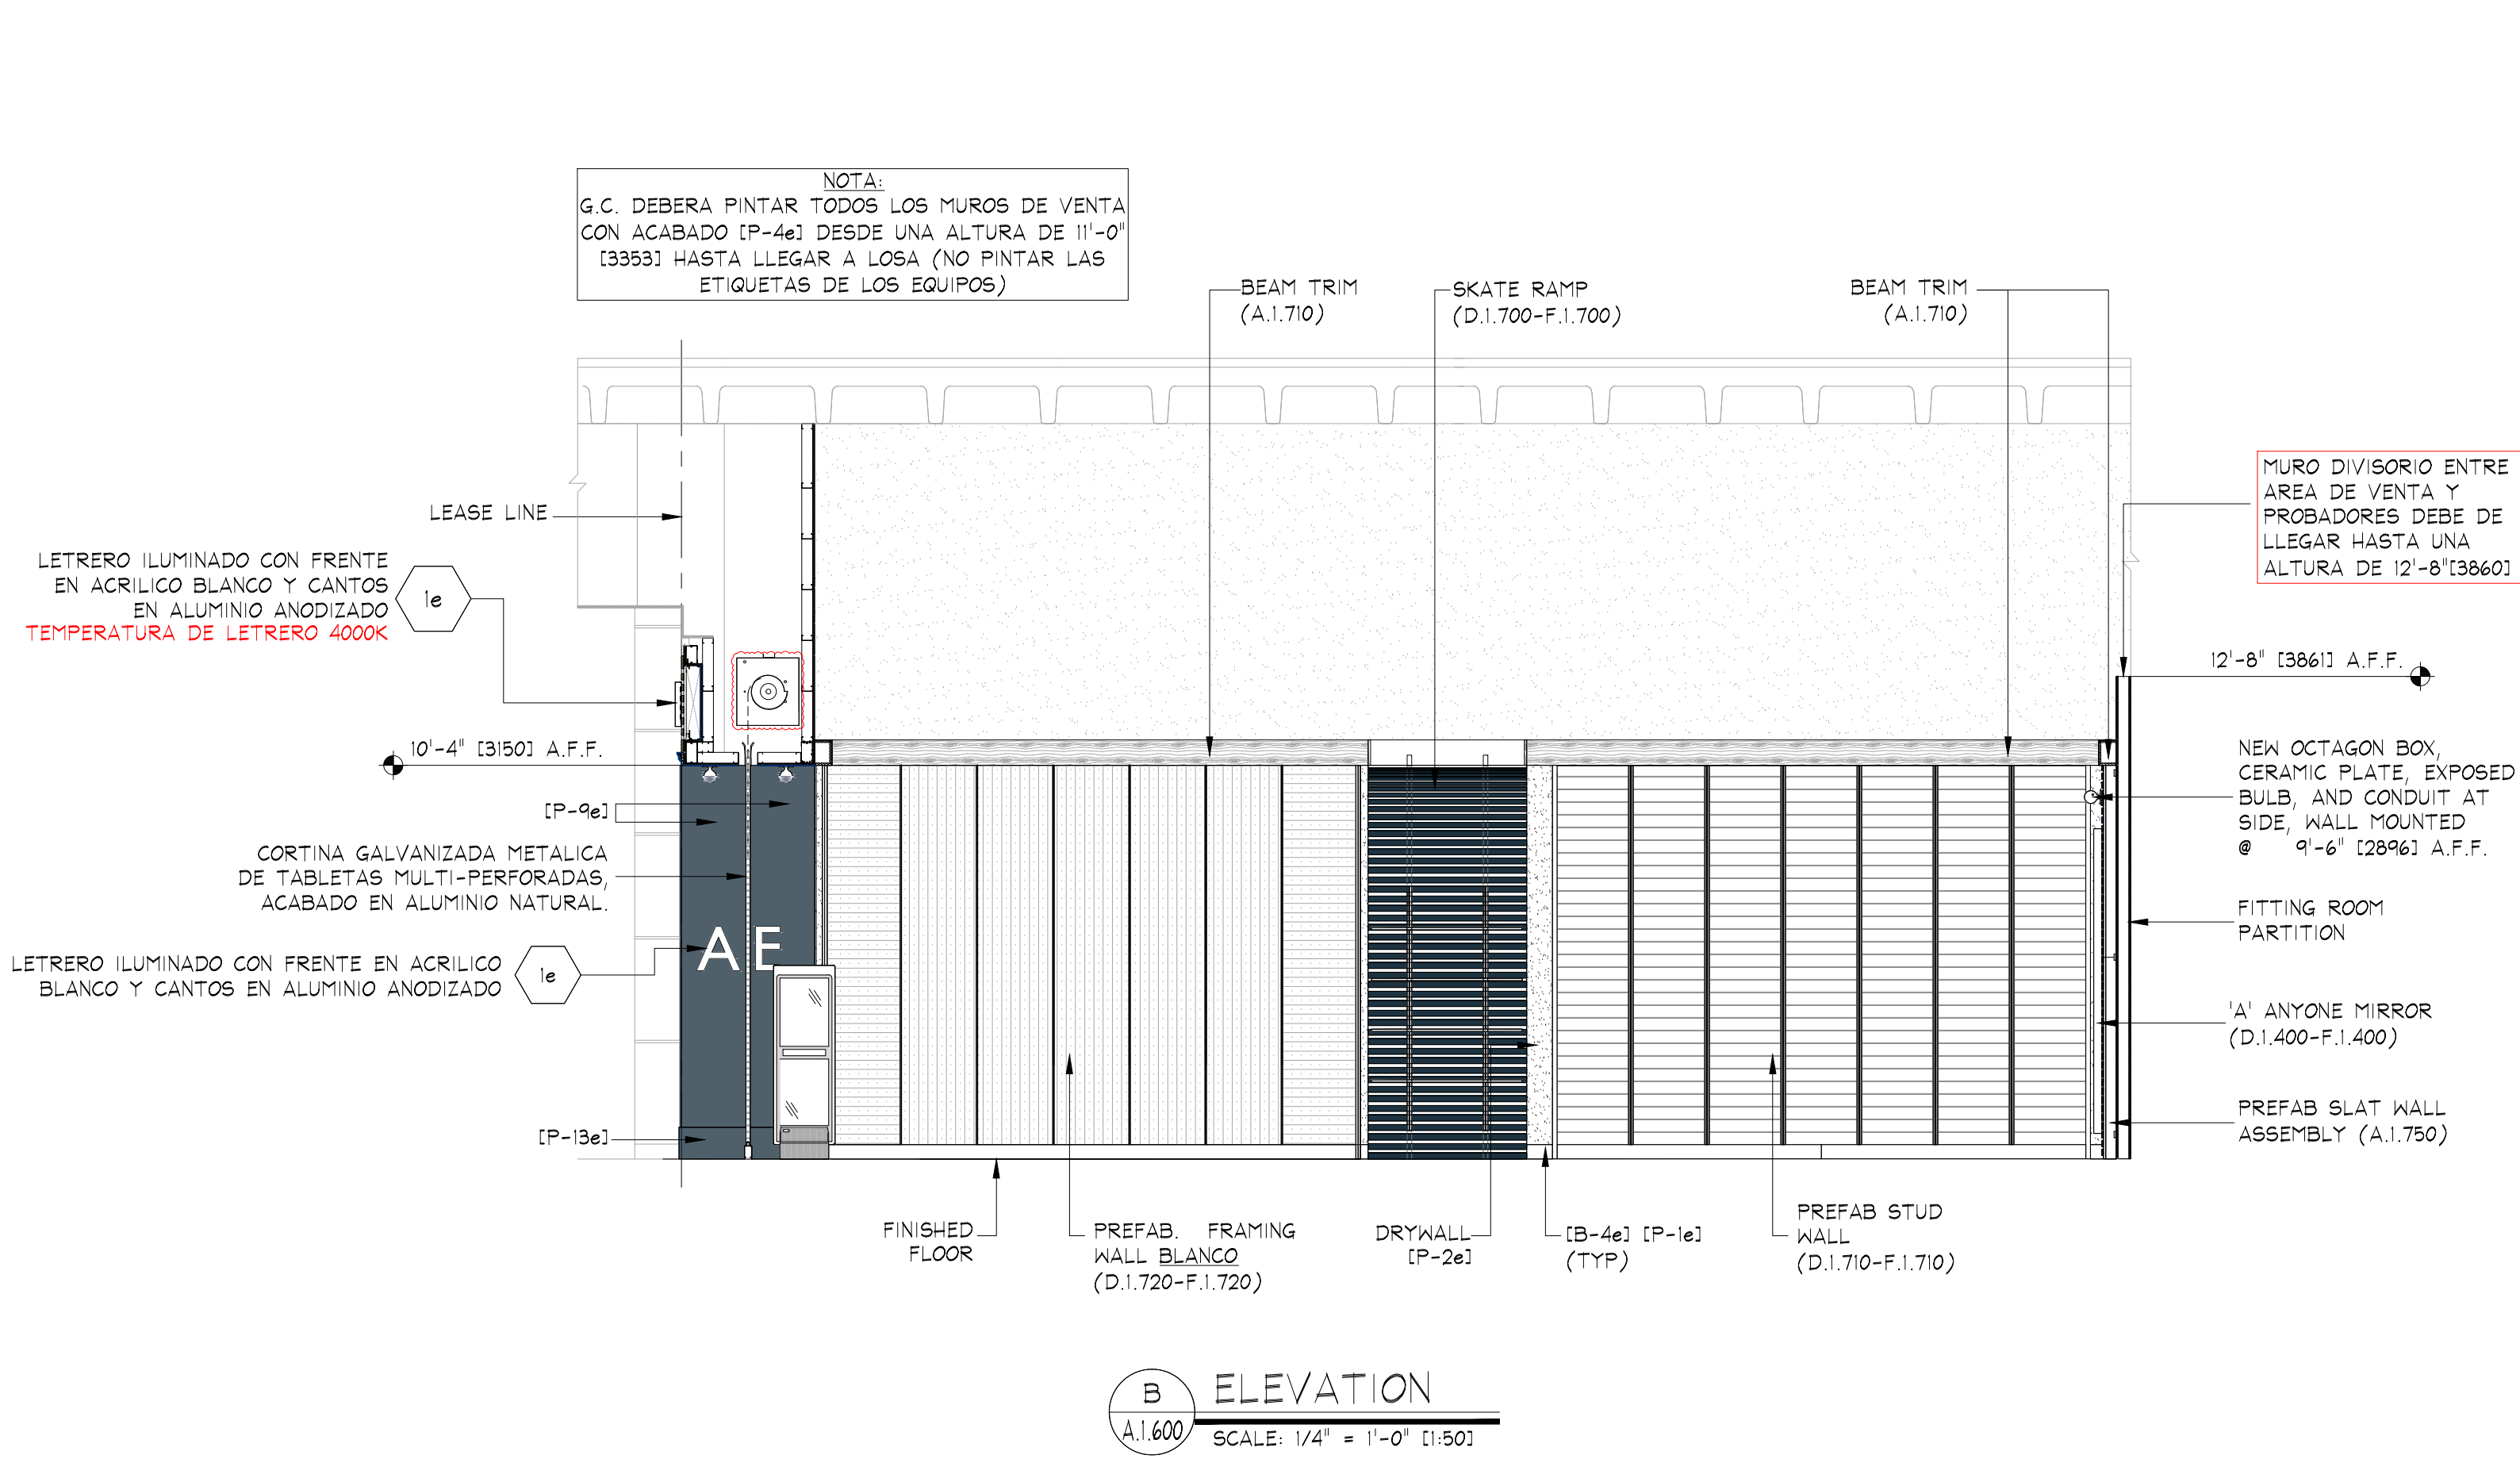

BEAM TRIM (A.1.710)

AERIE PARTITION

DISPLAY WALL WHITE (D.1.770-F.1.770)

DRY'HALL [P-2e]

[B-4e] [P-1e] (TYP)

FINISHED FLOOR

PREFAB. FRAMING WALL BLANCO (D.1.720-F.1.720)

DRY'HALL [P-2e]

[B-4e] [P-1e] (TYP)

PREFAB. POLYCARBONATE WALL ASSEMBLY (D.1.750-F.1.750)

MARIMBA DE MADERA DE 12mm, COLOCADO SOBRE FACHADA. TABLETA DE 4'1023' EN PARTE SUPERIOR E INFERIOR, CON TABLETA DE 2'153' EN PARTE CENTRAL, DISTRIBUIDAS EQUITATIVAMENTE. CONSIDERAR REFUERZO.

SURFACE MTD. LIGHT TRACK FIXTURE - FURNISHED BY TENANT INSTALLED BY E.C.

GRAPHIC TRACK SURFACE MOUNTED TO UNISTRUT


1/2" TEMP. PLATE GLASS [GL-1e] (TYP)

ALUMINUM STOREFRONT GLAZING SYSTEM [P-14e]

[P-3e]

Architectural section drawing of a fitting room. The drawing shows a cross-section of the room with various structural and finish elements labeled. At the top, a 'DRYWALL SUSPENDED CEILING SYSTEM' is indicated with a height of '8'-0" [3353] A.F.F. [P=3e]'. Below this, a 'STOCKROOM PARTITION' is shown with a height of '12'-8" [3361] A.F.F.' and another section with a height of '11'-0" [3353] A.F.F.'. The main wall area is labeled 'DRYWALL [P=2e]'. A '30" WALL MTD MIRROR (D.I.400-F.I.400)' is mounted on the wall. The floor is labeled 'FINISHED FLOOR'. A 'LEASE LINE' and 'DEMISING WALL' are also indicated. A 'FITTING ROOM SIGN (A.I.800)' is shown at the top right. A red box contains the text: 'MURO DIVISORIO ENTRE AREA DE VENTA Y PROBADORES DEBE DE LLEGAR HASTA UNA ALTURA DE 12'-8" [3361]'. Arrows and the word 'ABIERTO' (Open) indicate the open state of a door or partition. The bottom left is labeled 'INSPIRATION WALL 'B' (D.I.400-F.I.400)'.

 ELEVATION
A.1.601 SCALE: 1/4" = 1'-0" [1:50]

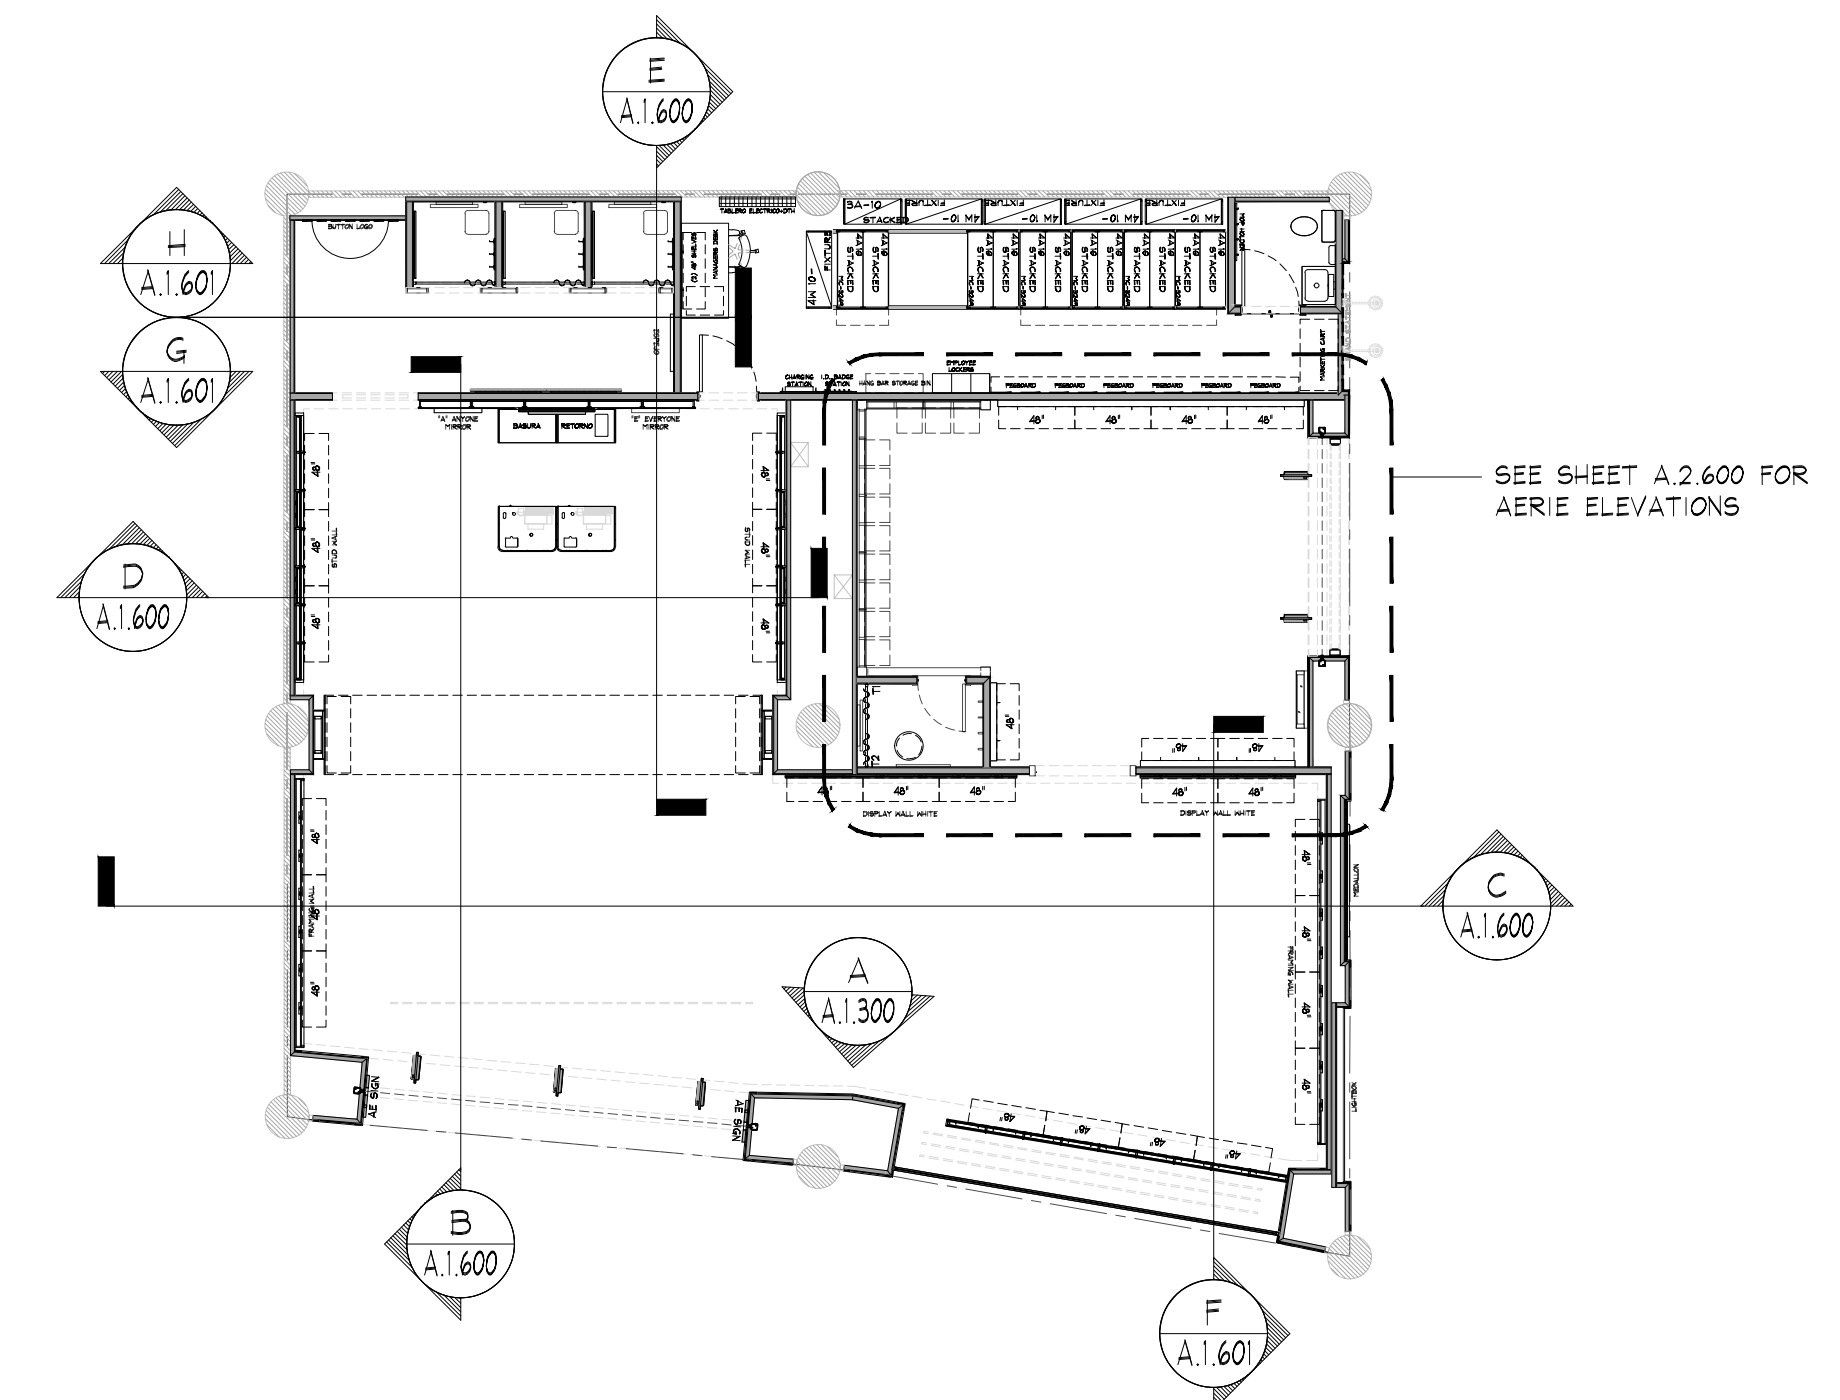

ELEVATION KEY

NO SCALE