


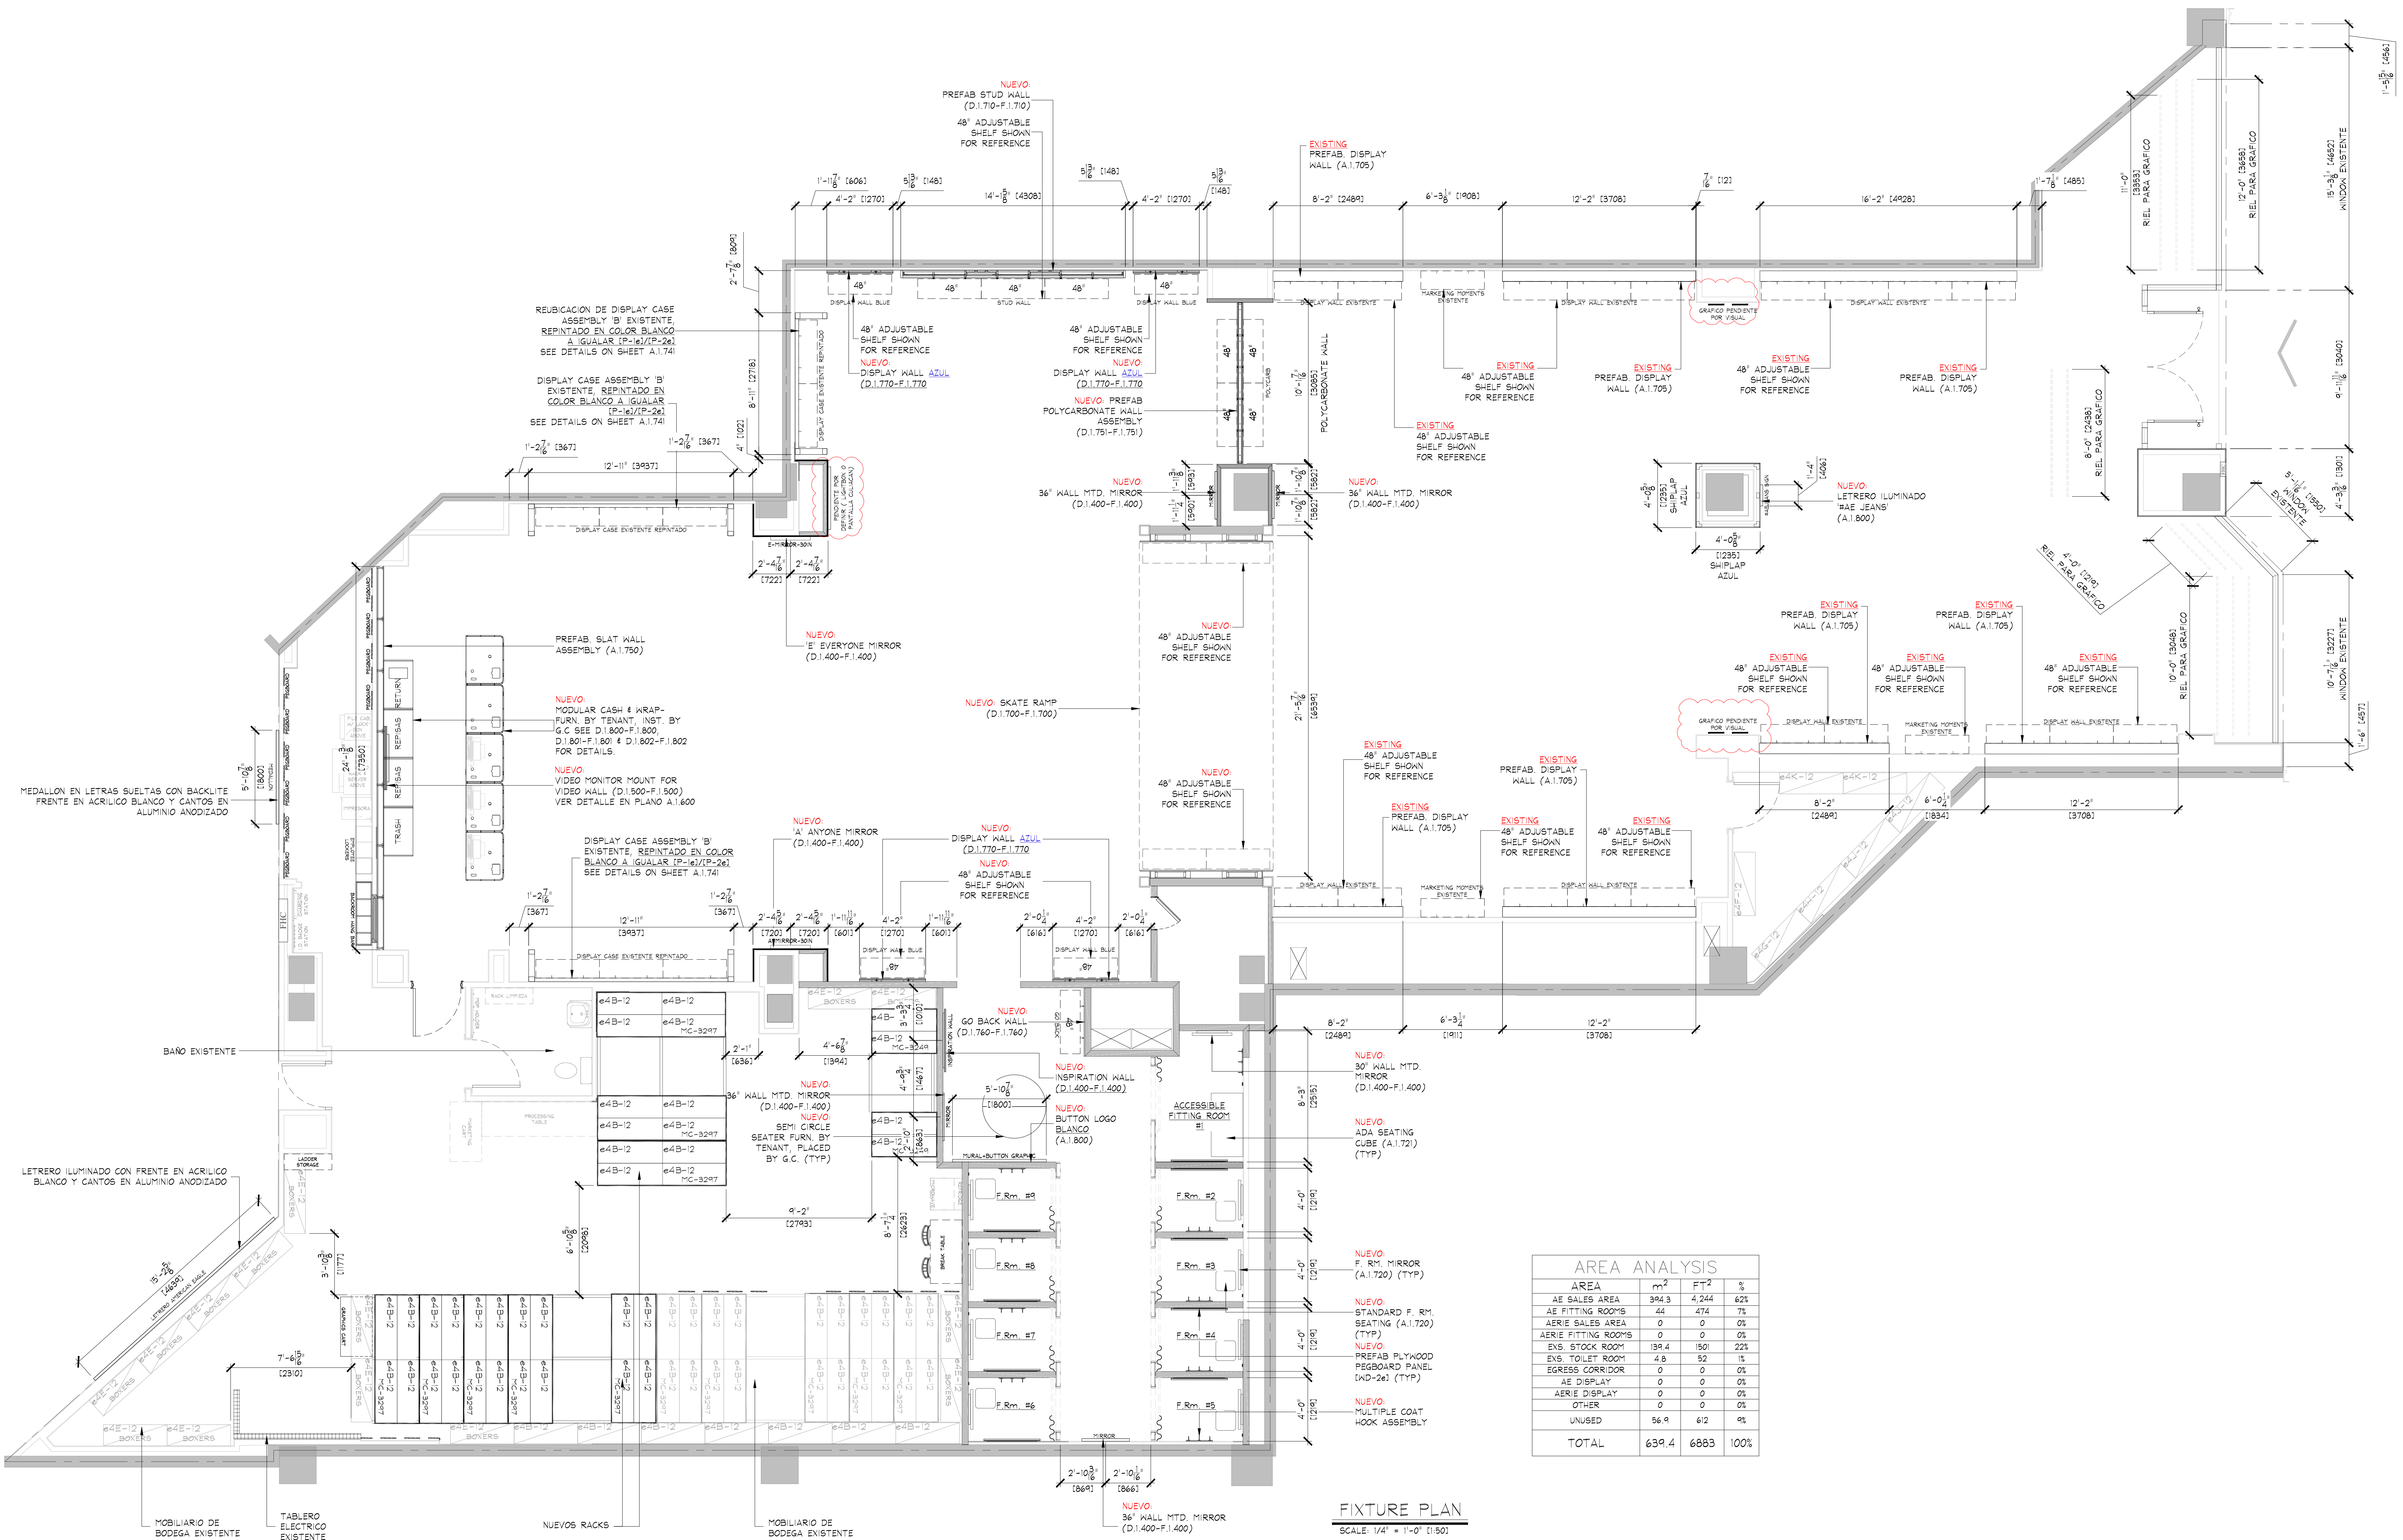

AREA ANALYSIS			
AREA	m ²	FT ²	%
AE SALES AREA	394.3	4,244	62%
AE FITTING ROOMS	44	474	7%
AERIE SALES AREA	0	0	0%
AERIE FITTING ROOMS	0	0	0%
EXS STOCK ROOM	139.4	1501	22%
EXS TOILET ROOM	4.8	52	1%
EGRESS CORRIDOR	0	0	0%
AE DISPLAY	0	0	0%
AERIE DISPLAY	0	0	0%
OTHER	0	0	0%
UNUSED	56.9	612	9%
TOTAL	639.4	6883	100%

NOTE:
PRIOR TO INSTALLATION OF STOCKROOM SHELVING & STOCKROOM ACCESSORY ITEMS, G.C. SHALL VERIFY THAT ALL STOCKROOM COMPONENTS CAN BE INSTALLED AS SHOWN ON THIS DRAWING. IF FIELD CONDITIONS PROHIBIT INSTALLATION AS SHOWN, OR PRESENT OPPORTUNITIES FOR EXPANSION, G.C. SHALL NOTIFY CONTINUE WITH ANY INSTALLATION AND NOTIFY TENANT FIELD REP IMMEDIATELY.

IMPORTANTE:
RACKS DE BODEGA SON MOSTRADOS CON FINES ESQUEMATICOS. LA CONFIGURACION ACTUAL PODRIA VARIAR. REVISAR CANTIDAD, ALTURA Y POSICION FINAL CON PROVEEDOR REMINGTON.

NOTE:
SEE SHEET D.0.300-F.0.300 & F.0.301 FOR DETAILS OF ALL MISC. STOCKROOM FIXTURES FURN. BY TENANT, INST. BY G.C.

THINK ARCHITECTURE S.A. DE C.V.
Descartes 93, 1er piso Col. Anáhuac
Miguel Hidalgo C.P. 11550 México
AMERICAN EAGLE
OUTFITTERS, INC.
77 Hot Metal Street
Pittsburgh, PA 15203
(412) 452-5300


PROYECTO A
SUJETO A
CAMBIOS

FIXTURE PLAN


Store No.
9207R
Drawn by:
Approved:
Drawing No.
A.0.106

AMERICAN EAGLE OUTFITTERS
Galerías Monterrey
Monterrey, Nuevo León, México
Sheet # 147-149


IMPORTANTE:
1-REVISAR ALTURAS FINALES PARA MOBILIARIO NUEVO PREVIO A FABRICACIÓN POSTERIOR A TRABAJOS DE COLOCACION PISO SOBRE PISO Y PLAFONES
2-COORDINAR TRABAJOS DE INSTALACION DE MOBILIARIO CON OBRA PARA ALTURA FINAL DE ZOCLOS EN MURO Y PERIMETROS NUEVOS

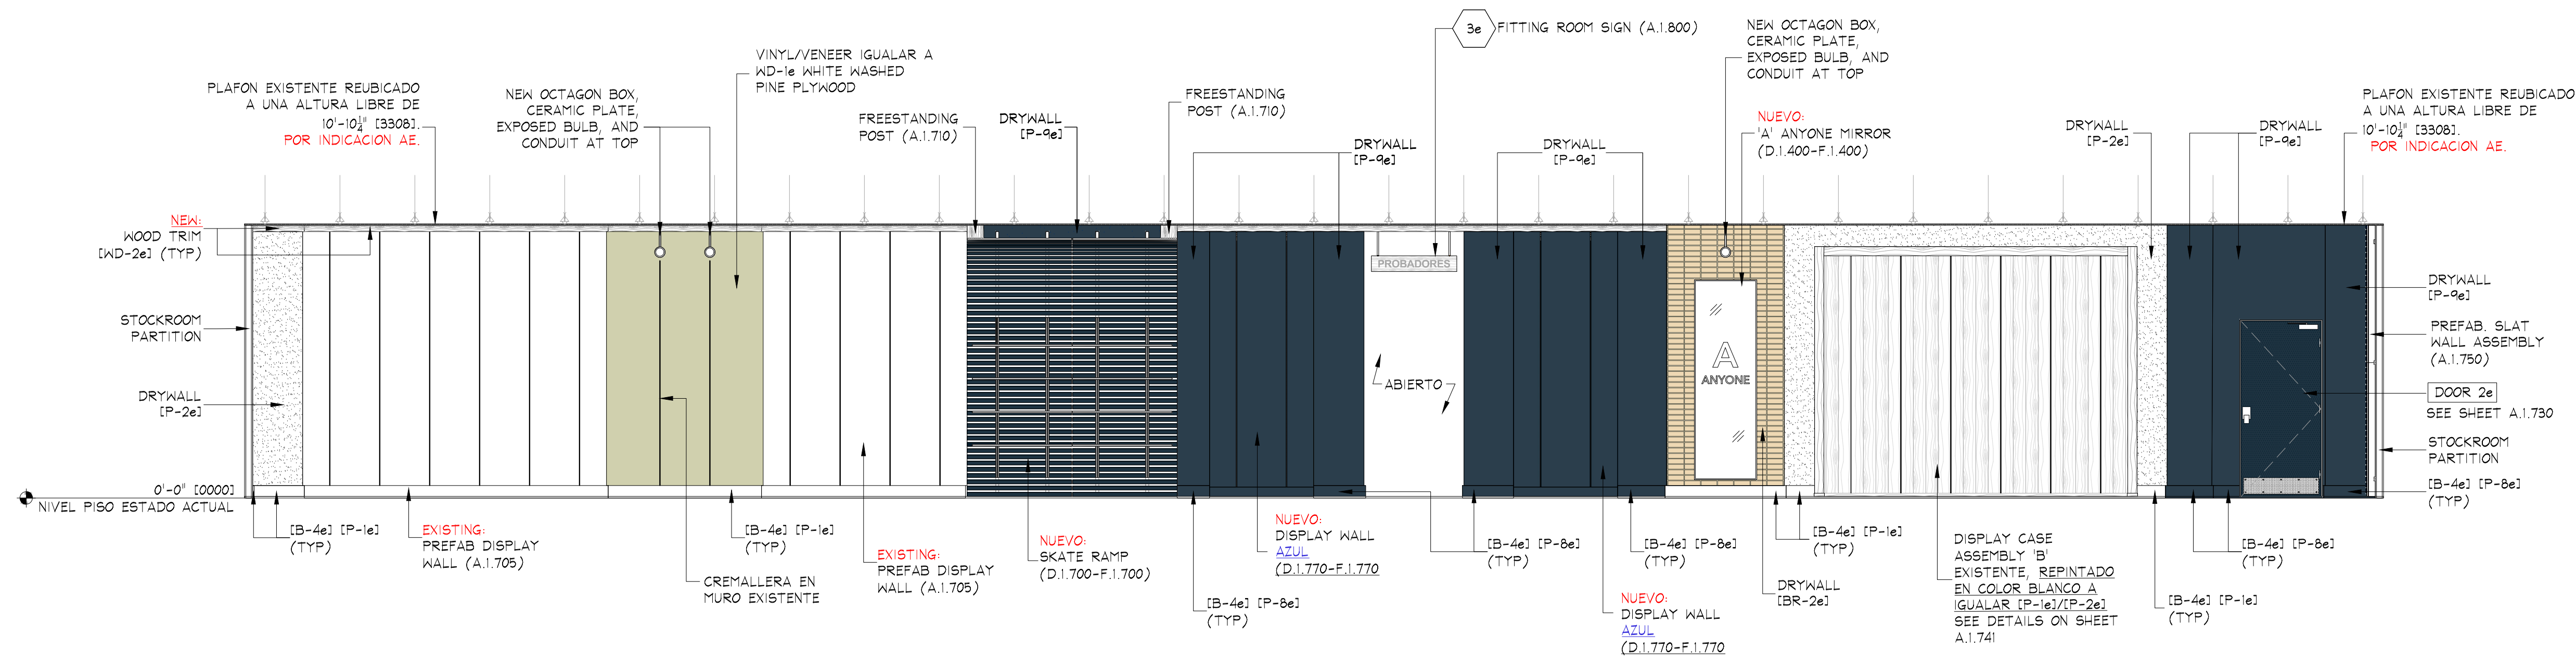


E ELEVATION
A.1.601 SCALE: 1/4" = 1'-0" (1:50)

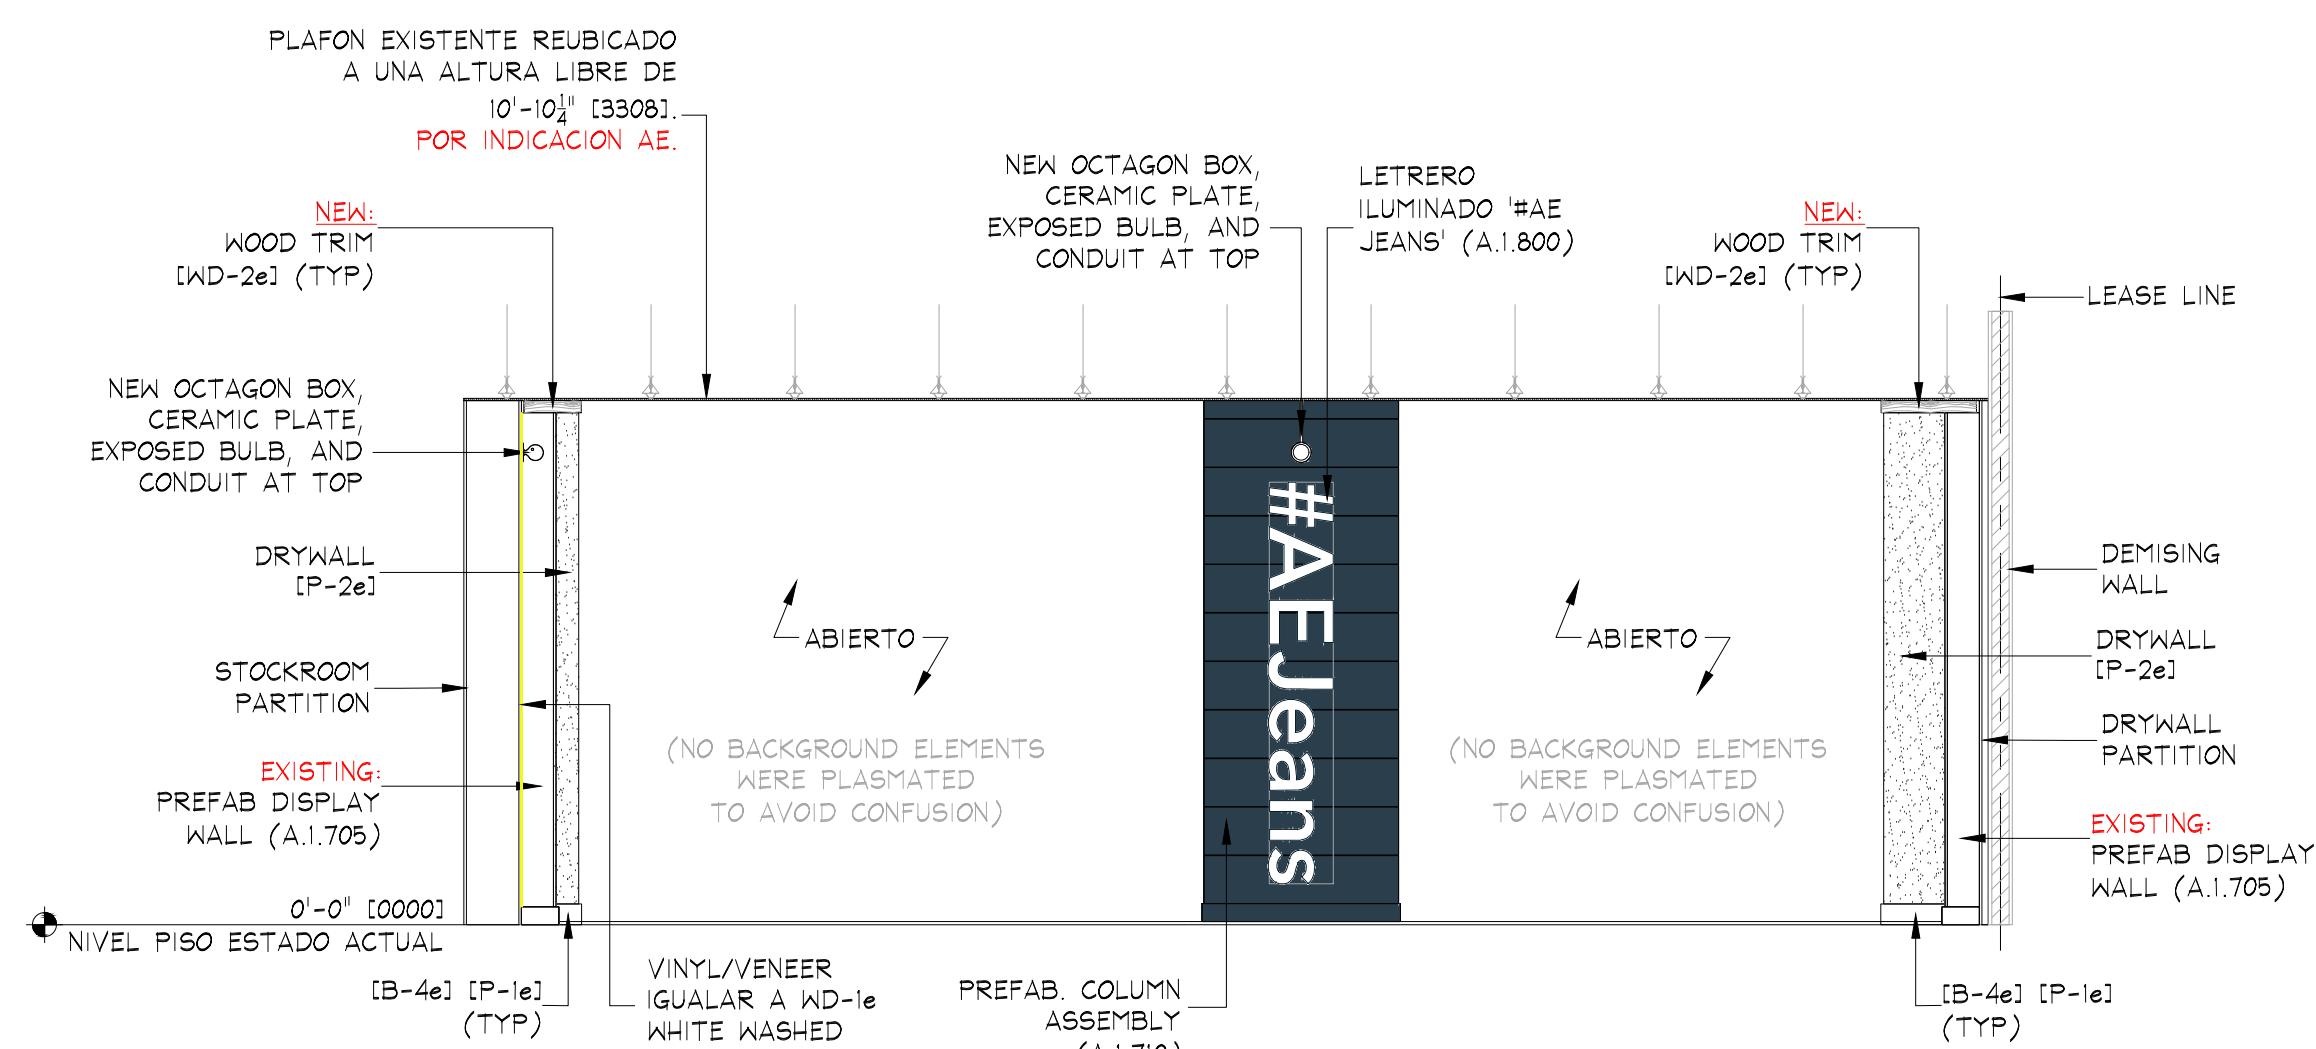


F ELEVATION
A.1.601 SCALE: 1/4" = 1'-0" (1:50)

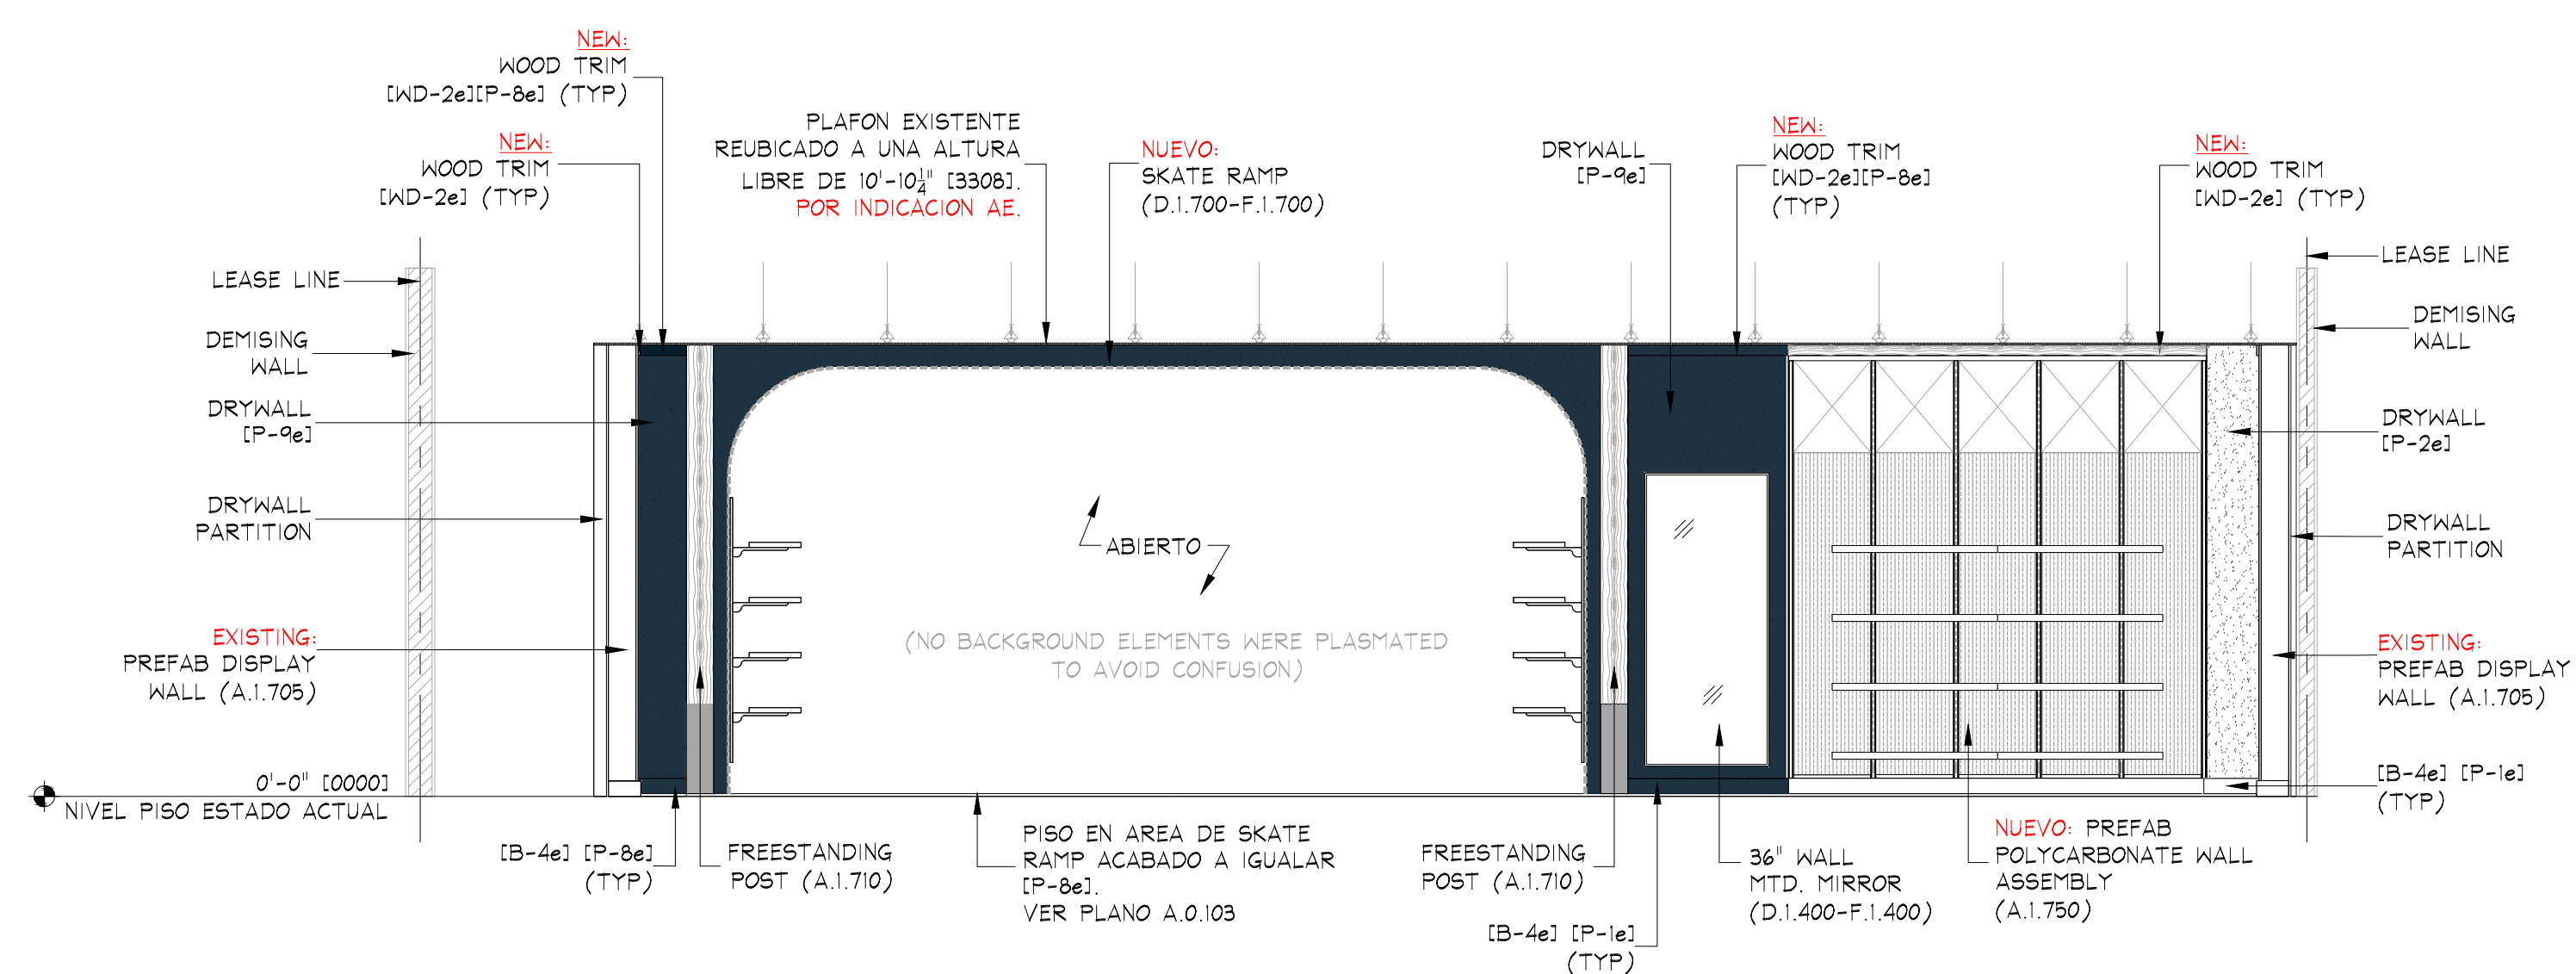

G ELEVATION
A.1.601 SCALE: 1/4" = 1'-0" (1:50)

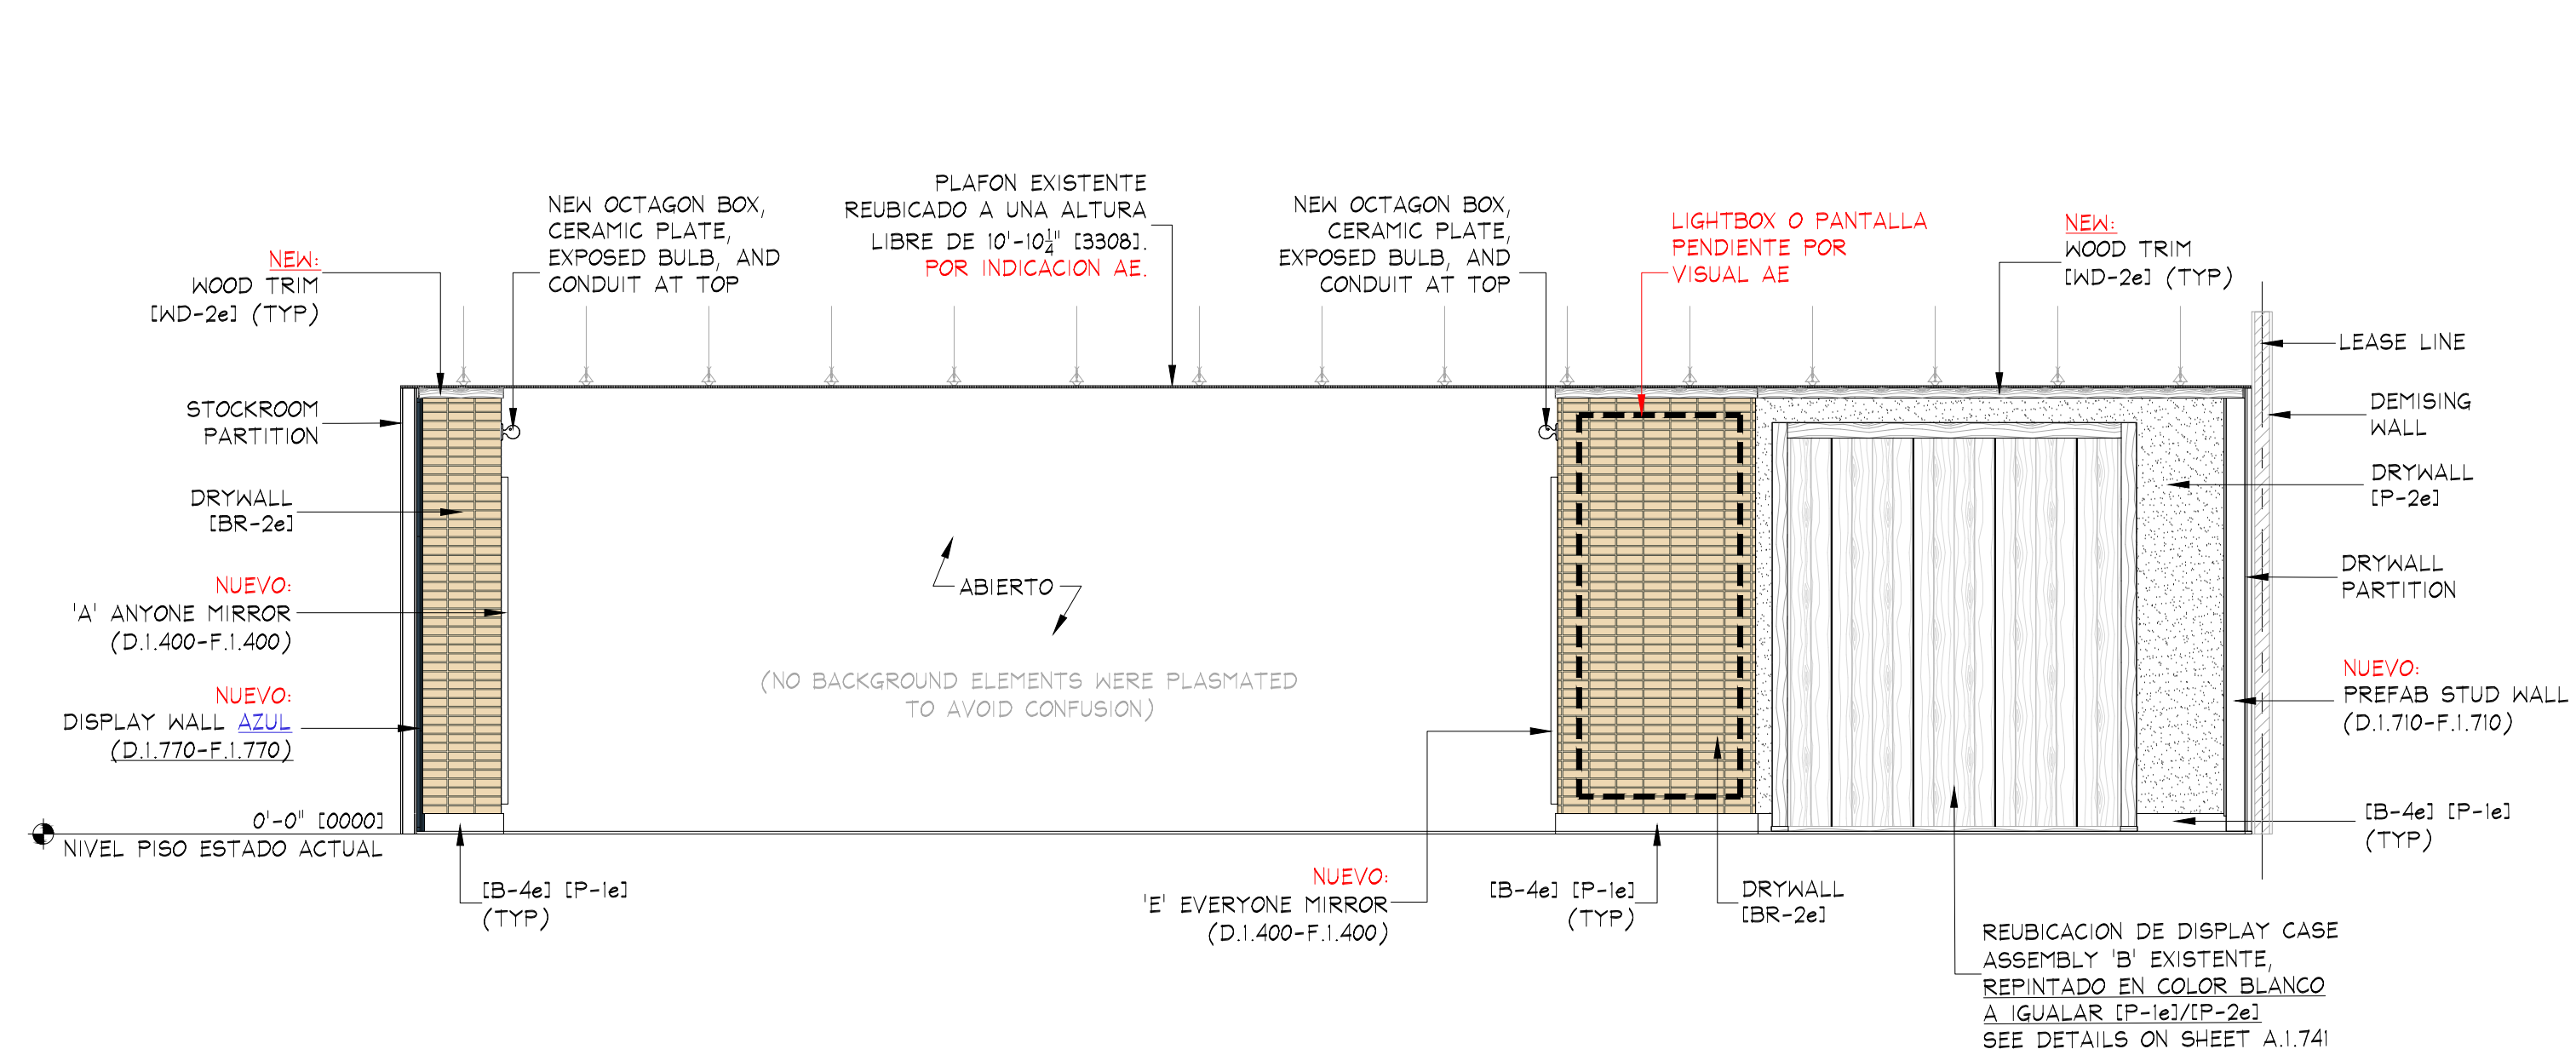

H ELEVATION
A.1.601 SCALE: 1/4" = 1'-0" (1:50)

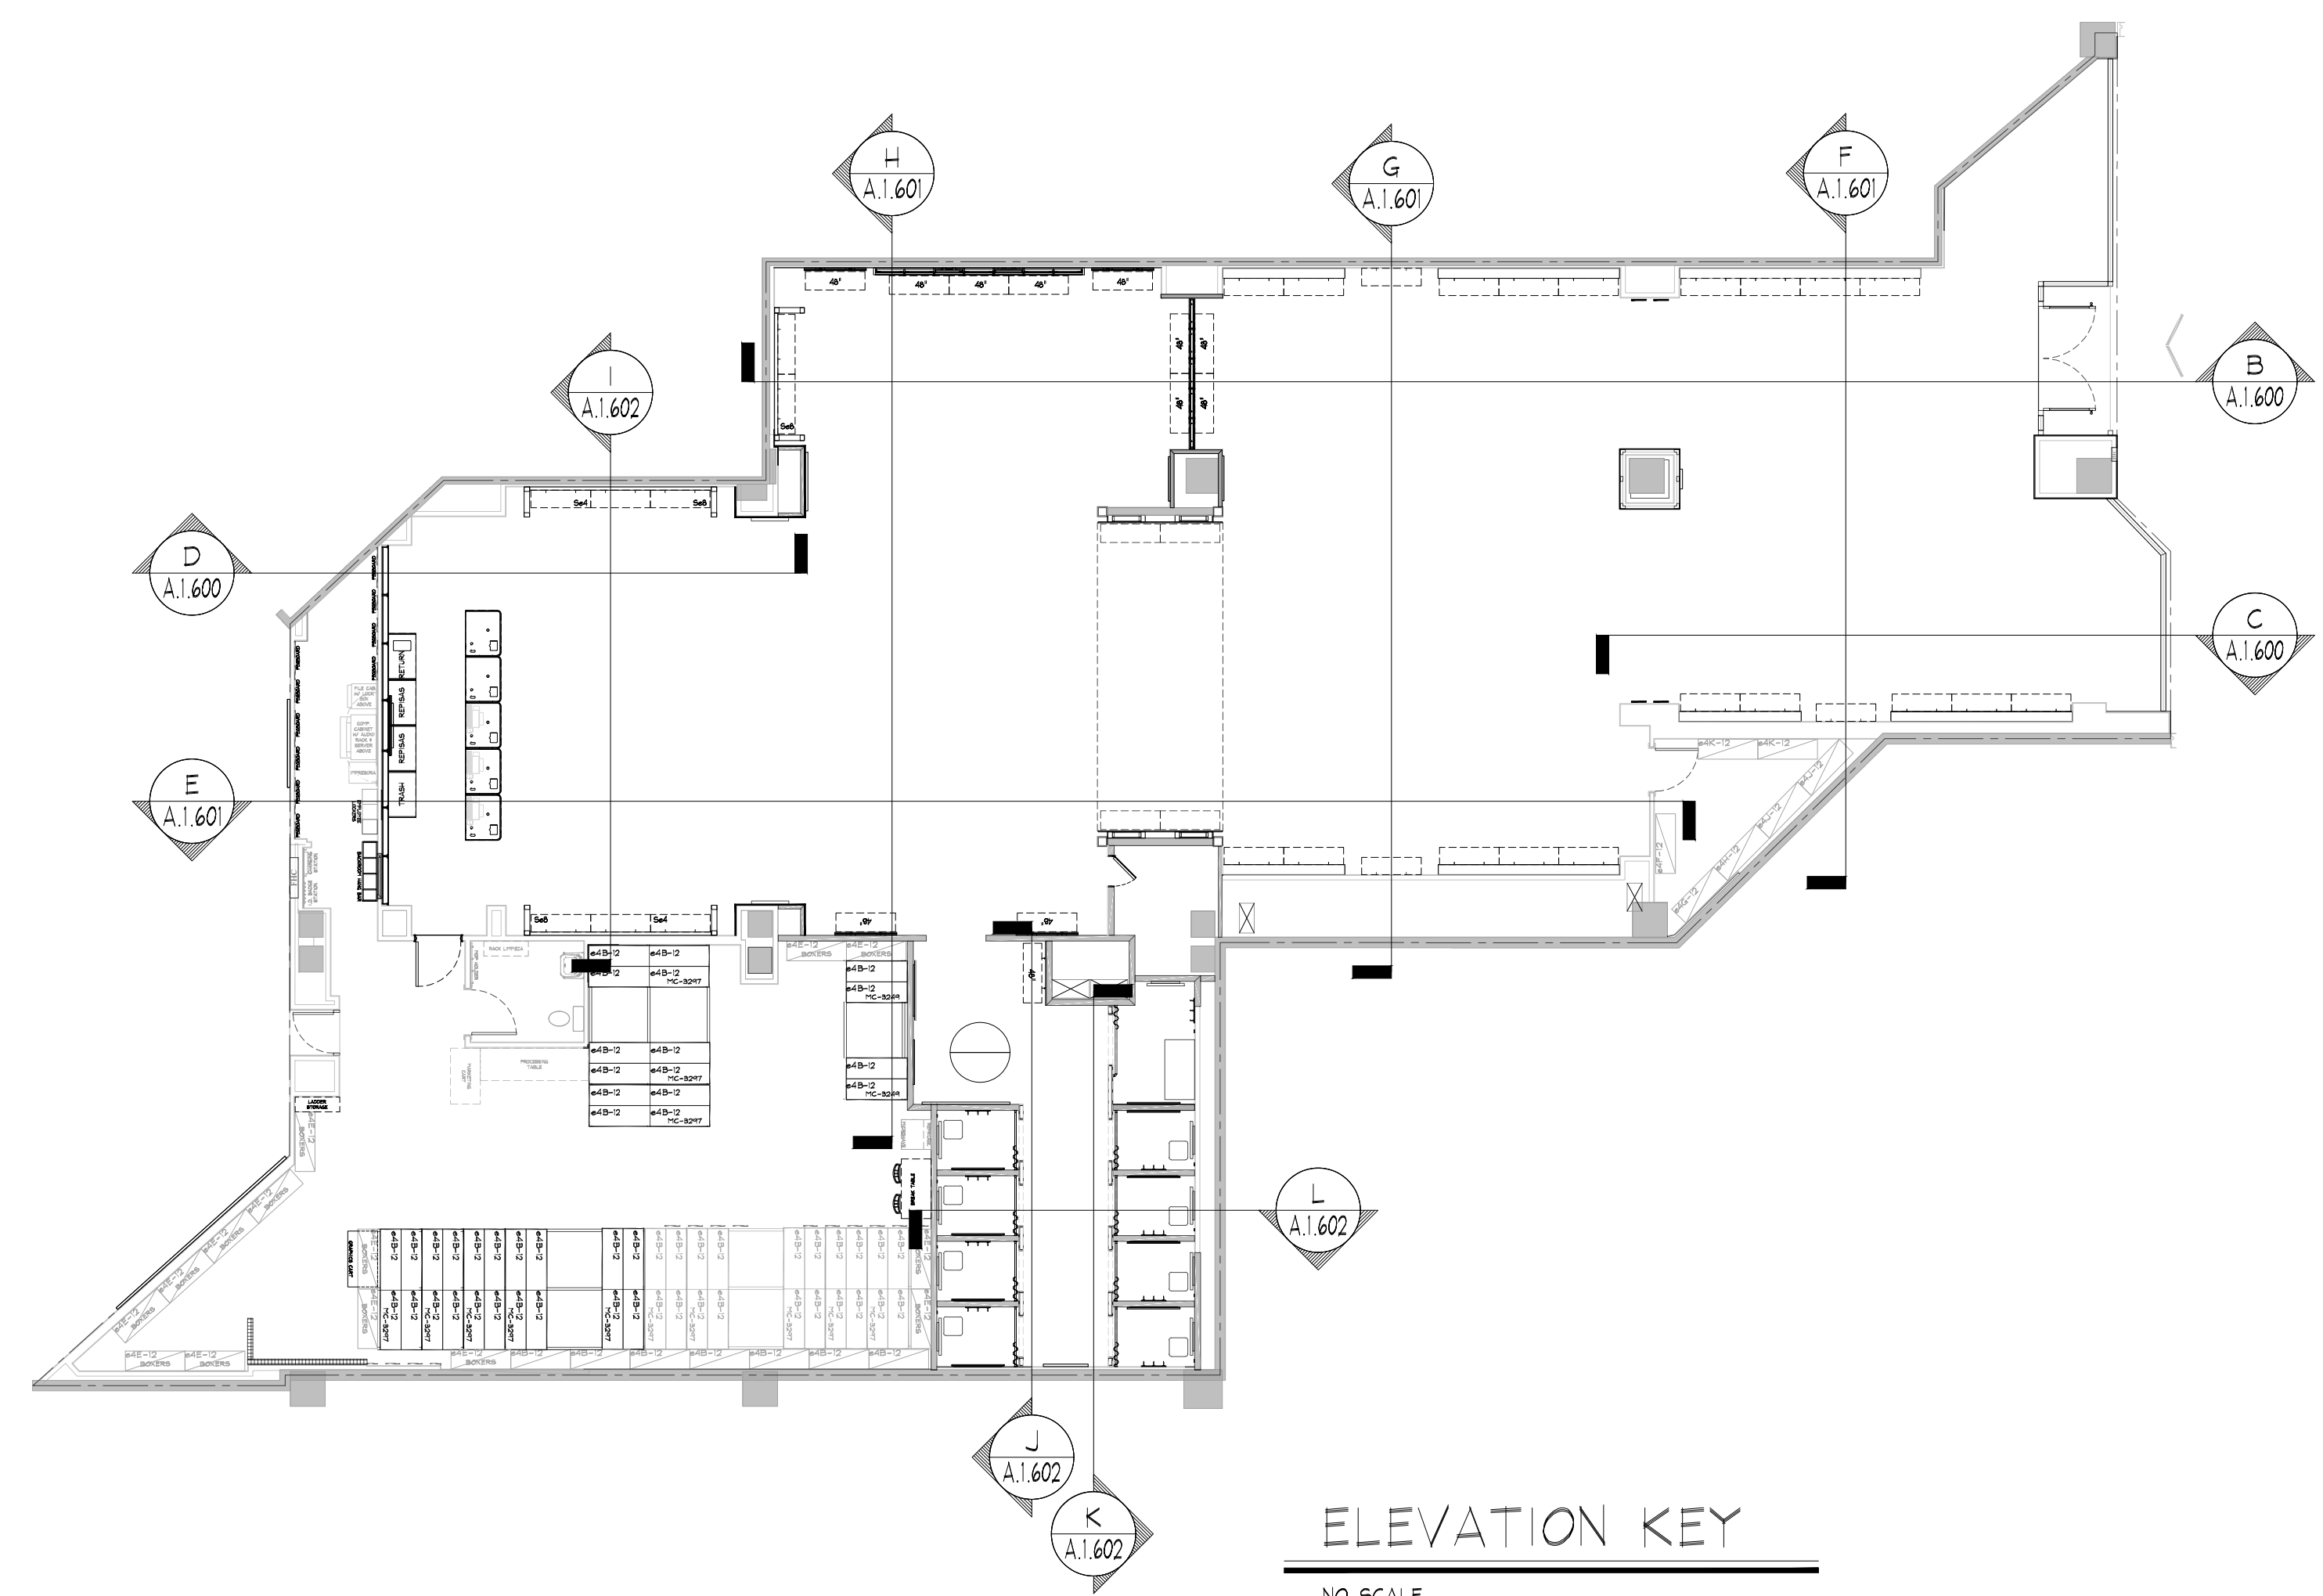

IMPORTANTE:
1-REVISAR ALTURAS FINALES PARA MOBILIARIO NUEVO PREVIO A FABRICACIÓN POSTERIOR A TRABAJOS DE COLOCACION PISO SOBRE PISO Y PLAFONES
2-COORDINAR TRABAJOS DE INSTALACION DE MOBILIARIO CON OBRA PARA ALTURA FINAL DE ZOCLOS EN MURO Y PERIMETROS NUEVOS

1
A.1.602

ELEVATION

SCALE: 1/4" = 1'-0" (1:50)


 ELEVATION
 SCALE: 1/4" = 1'-0" [1:50]


AA FITTING ROOM NAME BLOCK
A.1.60 SCALE: 3" = 1'-0" (1:4)

ELEVATION
SCALE: 1/4" = 1'-0" (1:50)

ELEVATION KEY

A.1.602

SYMBOL LEGEND

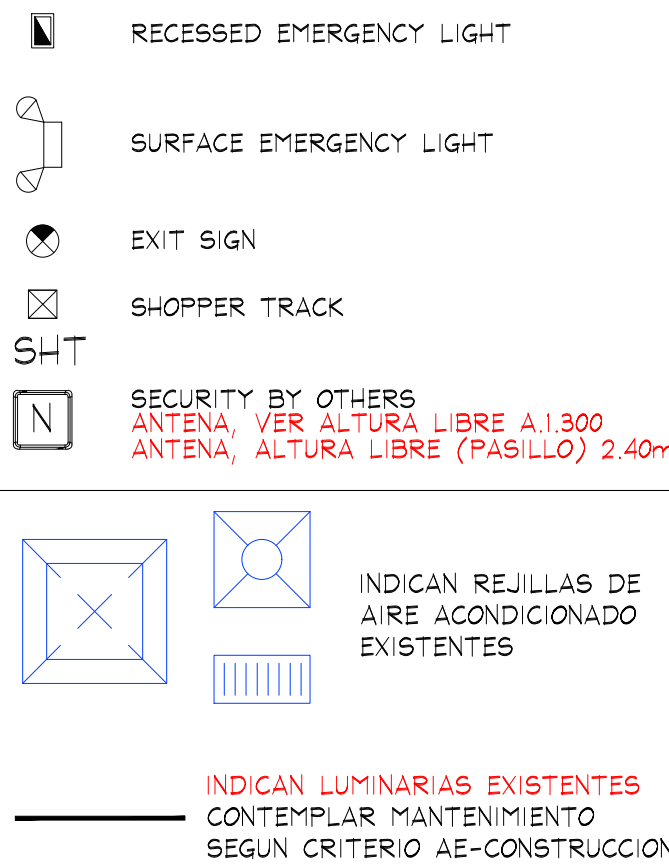

KEY NOTES:

- 2e STOCKROOM CEILING - NO CEILING, UNLESS REQUIRED BY LANDLORD OR LOCAL BUILDING CODES - (CT-2e). SUSPENSION SYSTEM SHALL BE AS MANUFACTURED BY USG INTERIORS, INC. DOWN CEILING SUSPENSION DXL SERIES, WHITE EXPOSED 2'x4' GRID SYSTEM.
- 3e SIGN - FURNISHED BY SIGN CONSULTANT, INSTALLED BY G.C. SEE SHEET A1.800 FOR MORE INFORMATION.
- 4e REGISTRO EN MURO Y/O PLAFON DE 1'-3 1/2" (400) x 1'-3 1/2" (400) EN ACABADO A IGUALAR INDICADO EN UBICACION REQUERIDA, POR G.C.
- ACCESS PANELS SHALL BE AS MANUFACTURED BY WIND-LOCK, STEALTH PANEL RTR-AP024 (TYP), G.C. SHALL FURNISH AND INSTALL ACCESS PANELS FOR ALL NEW AND EXISTING ABOVE CEILING COMPONENTS REQUIRING MAINTENANCE ACCESS (e.g. HVAC UNIT CONTROLS, SHUT OFF VALVES, DAMPER CONTROLS, J-BOXES, ETC. - LANDLORD AND/OR TENANT PROVIDED, G.C. TO VERIFY IN THE FIELD). COORDINATE ALL LOCATIONS WITH TENANT FIELD REPRESENTATIVE.
- 5e THE STATUS OF EXISTING LIGHTING IN THESE AREAS IS UNKNOWN. G.C. SHALL VERIFY IN FIELD AND COORDINATE FINDINGS WITH TENANT FIELD REP.

NOTE:


ALL COMPONENTS REQUIRED TO SUPPORT AND INSTALL THE SUSPENDED CEILING SYSTEM (WHETHER DRYWALL AND/OR ACOUSTIC TILE), ARE TO BE FURNISHED AND INSTALLED BY G.C. - G.C. SHALL CONSULT WITH MALL/BUILDING DEPARTMENT TO DETERMINE REQUIRED METHODS FOR SUPPORTING CEILING FROM MALL STRUCTURE, PRIOR TO SUBMITTING B/D.

NOTE:

- NO WIRING SHALL EXTEND FROM SUPPORT TRACK TO ANY OTHER SUPPORT TRACK, MALL, OR PERIMETER CONSTRUCTION. ALL WIRING RUNS SHALL BE STRAIGHT HORIZONTAL OR VERTICAL. STRAP AND SECURE AS REQUIRED TO MAINTAIN ORGANIZED LOOK.
- ALL WIRING AT PERIMETER WALLS SHALL BE STRAPPED NEARLY HORIZONTAL OR VERTICAL AS REQUIRED.
- ALL VALANCE OR PERIMETER WIRING SHALL BE STRAPPED TIGHTLY TO THE TOP OF VALANCE CASE TO ELIMINATE VIEW FROM SALES FLOOR.
- ALL ELECTRICAL BOXES SHOULD BE HELD TIGHT TO WALLS.

SALES AREA

"PLAFON EXISTENTE (P-3e) REUBICADO A UNA ALTURA LIBRE DE 10'-10 1/2" (3308) POR INDICACION AE. COORDINAR TRABAJOS EN SITIO CON CONSTRUCTOR CONSIDERAR RESANE Y/O PINTURA SEGUN CRITERIO AE-CONSTRUCCION

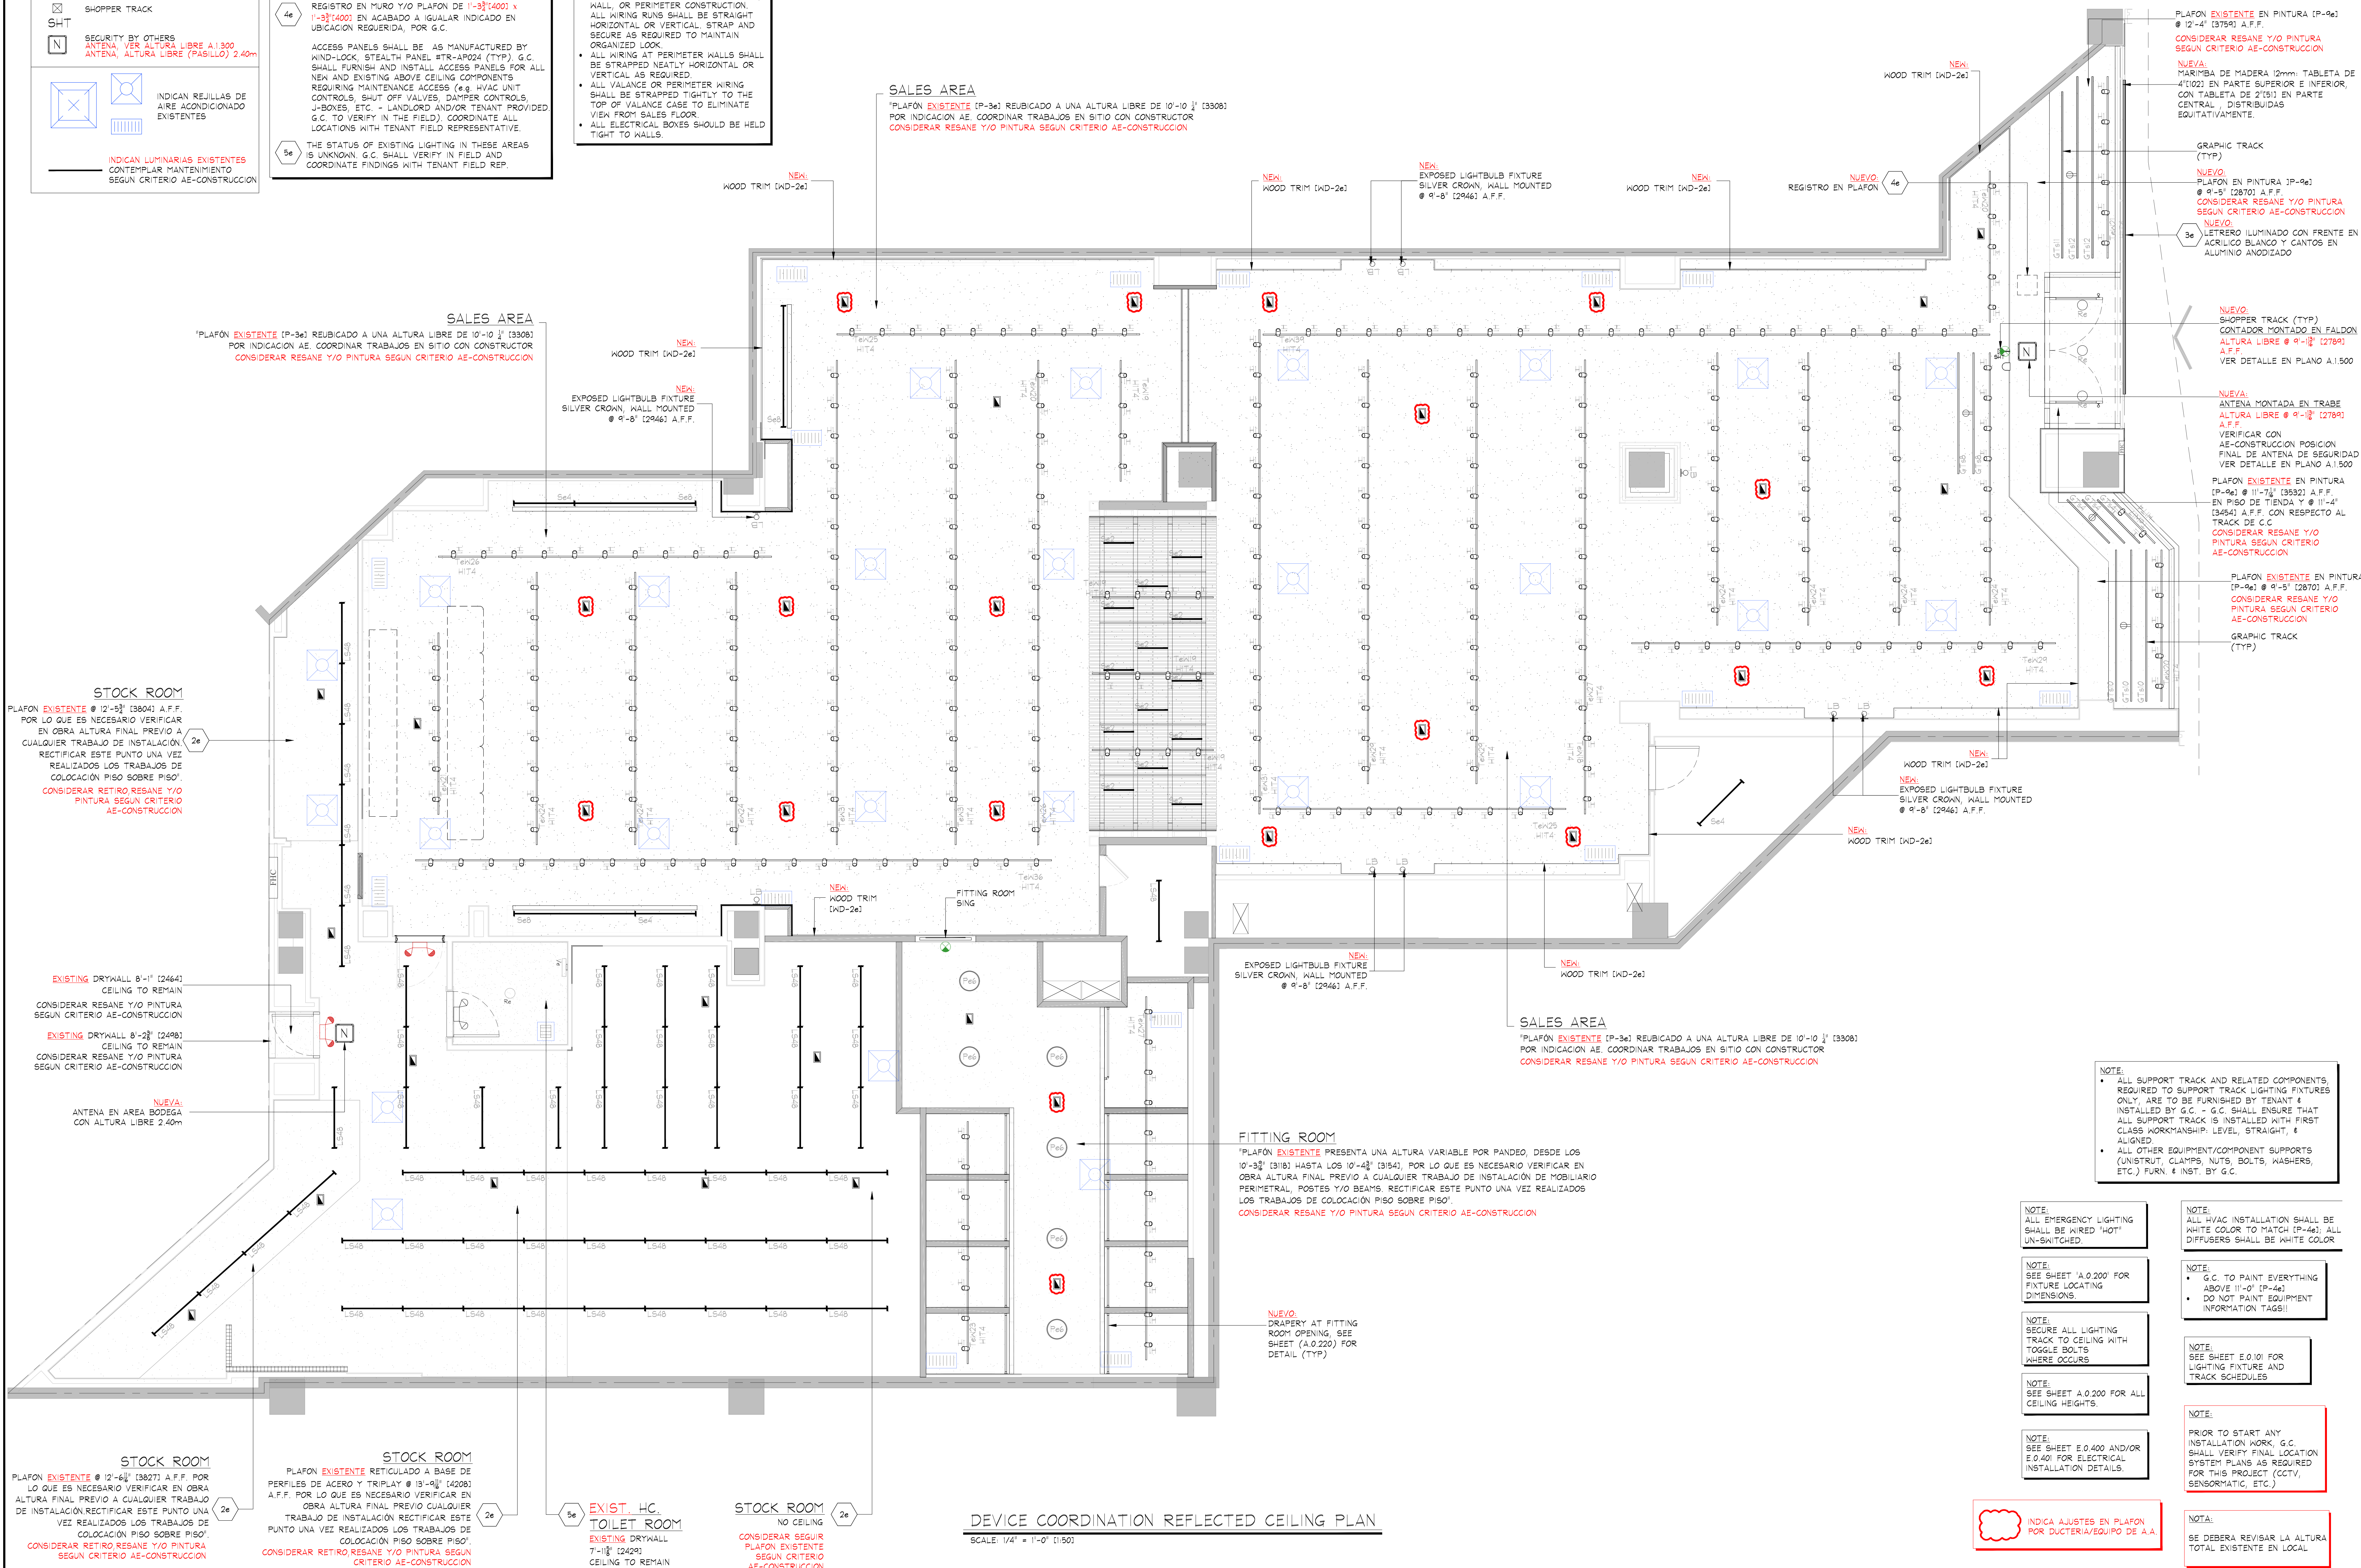

DEVICE COORDINATION REFLECTED CEILING PLAN

SCALE: 1/4" = 1'-0" (1:50)

AMERICAN EAGLE

THINK ARCHITECTURE S.A. DE C.V.
Descartes 93, 1er piso Col. Antares
Miguel Hidalgo C.P.11550 Mexico
THINK ARCHITECTURE
AMERICAN EAGLE OUTFITTERS, INC.
77 Hot Metal Street
Pittsburgh, PA 15203
(412)452-3300

PROYECTO A
SUJETO A
CAMBIOS

DEVICE COORDINATION

CEILING PLAN

AMERICAN EAGLE OUTFITTERS

Galerías Monterrey
Monterrey, Nuevo Leon, Mexico

Store No.


9207R

Drawn by:

Approved

Drawing No.

A.0.205

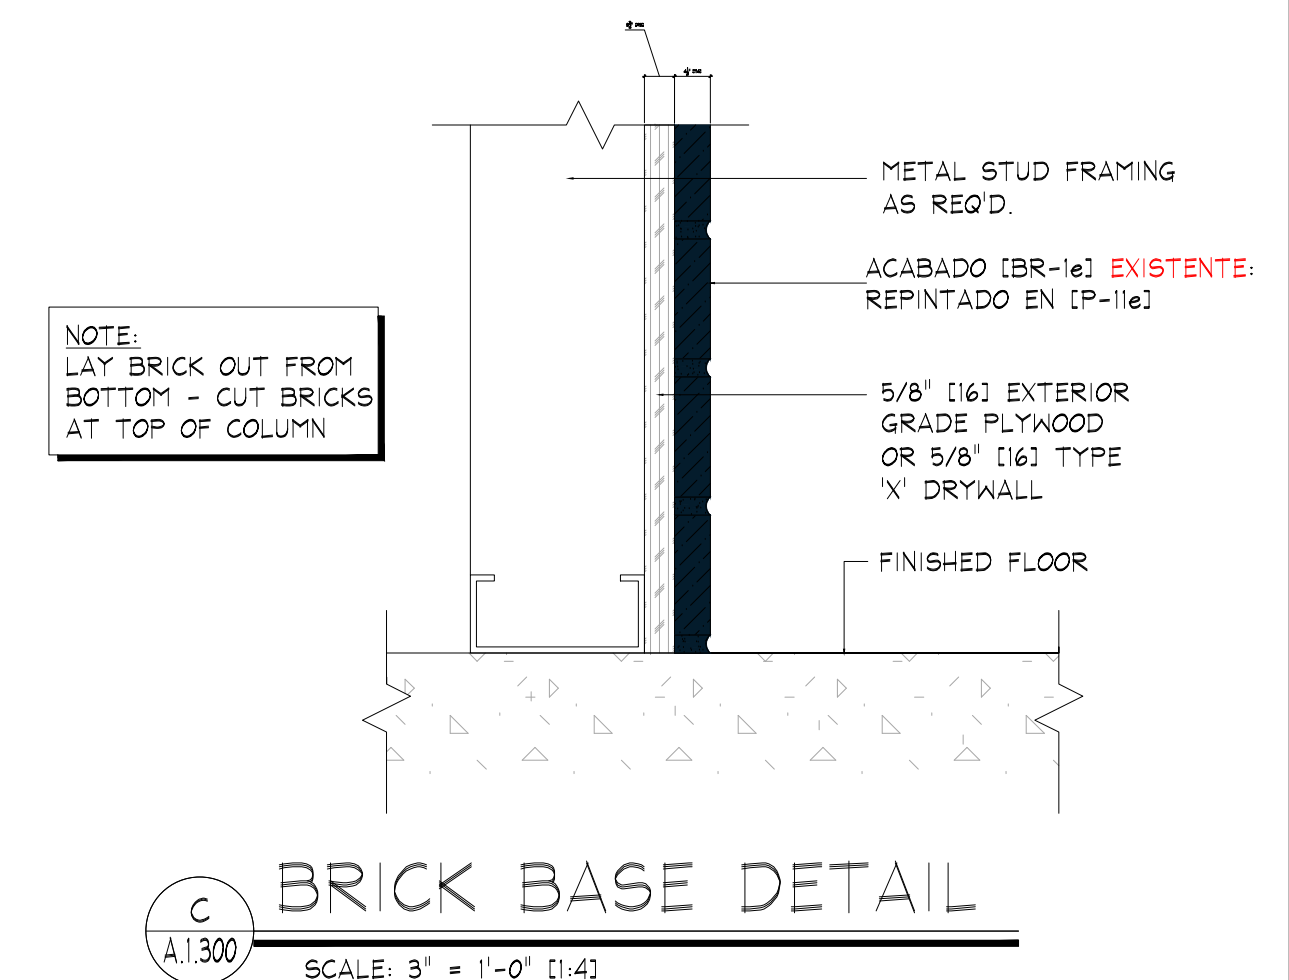


C
A.1.300

BRICK BASE DETAIL

SCALE: 3" = 1'-0" (1:4)

A EXTERIOR FACADE ELEVATION
A.1.300 SCALE: 1/2" = 1'-0" [1:25]

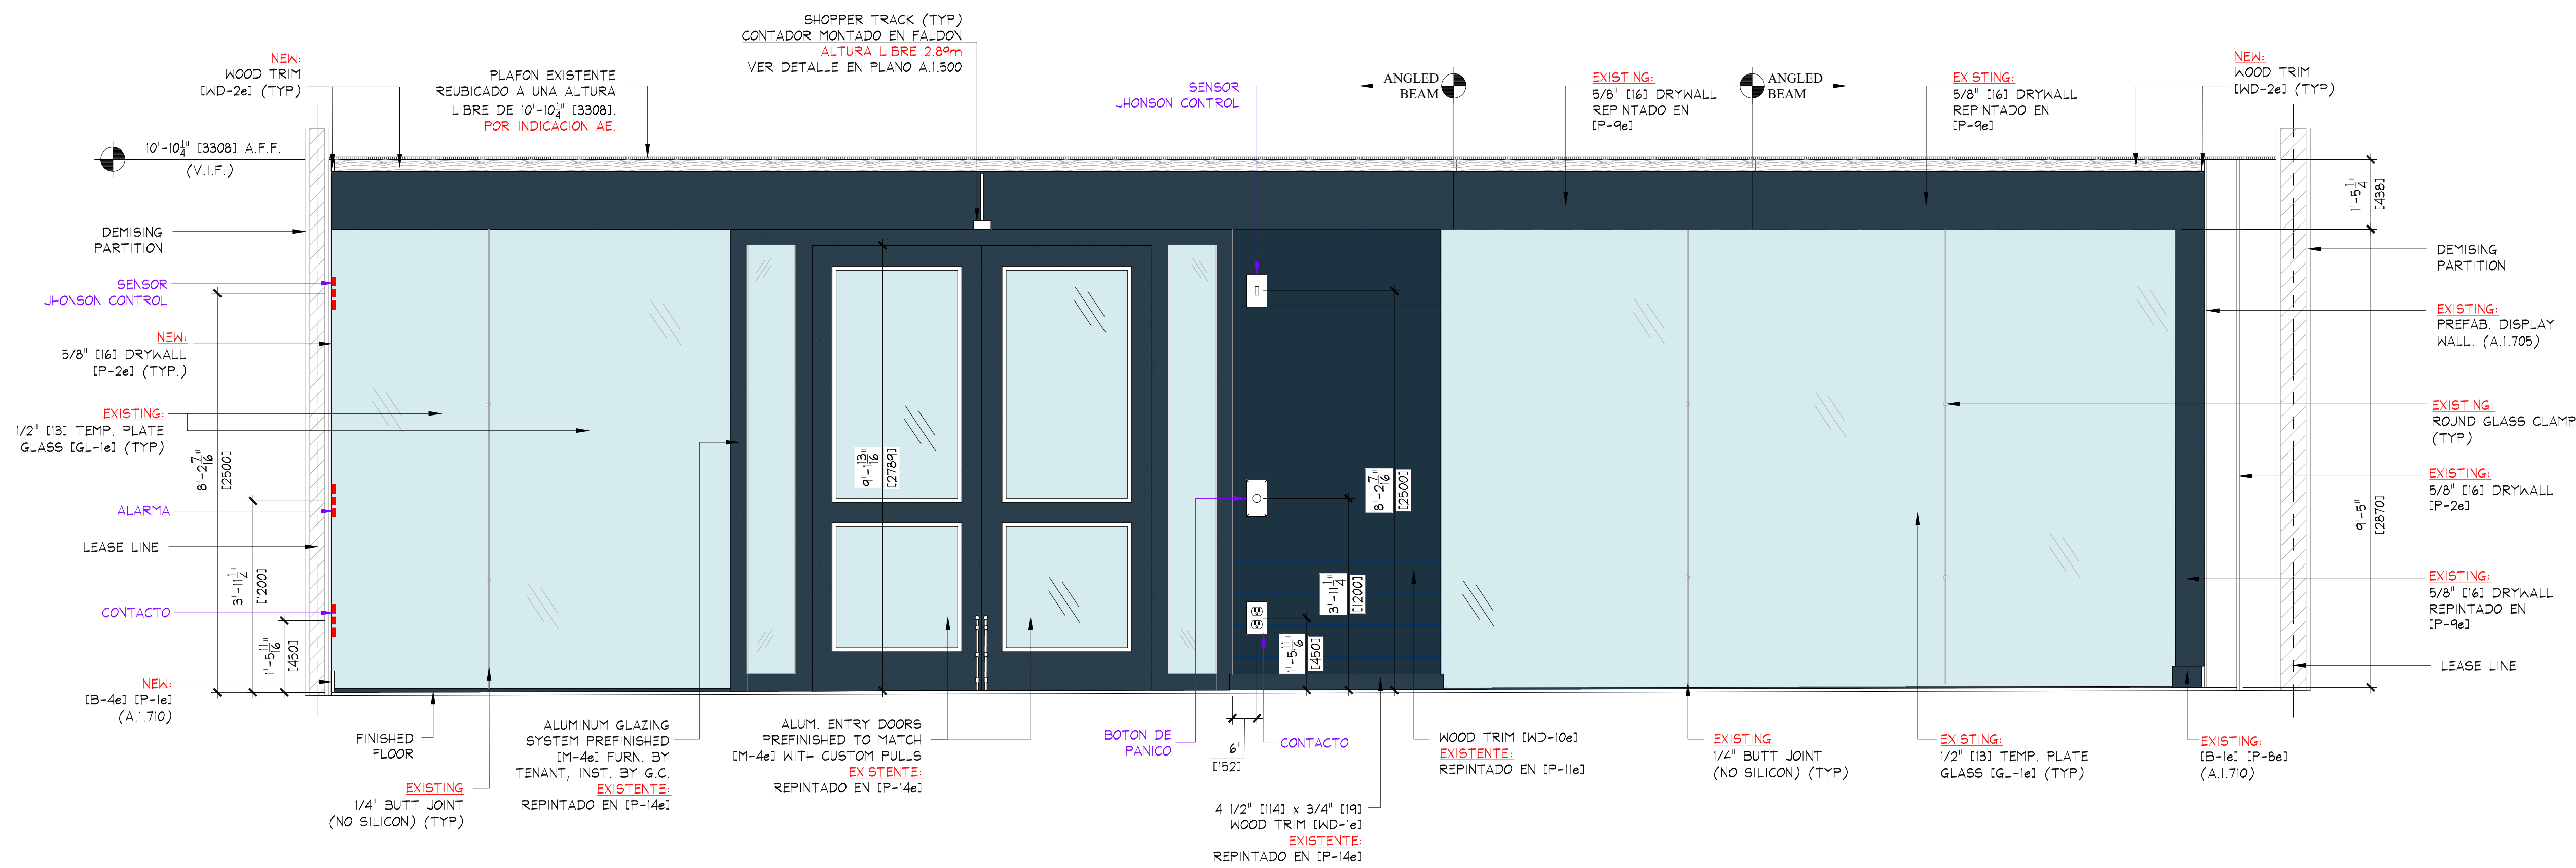

B INTERIOR STOREFRONT ELEVATION
A.1.300 SCALE: 1/2\"/>