




AREA ANALYSIS			
AREA	m ²	FT ²	%
AE SALES AREA	432.6	4,657	70
AE FITTING ROOMS	43.8	471	7%
AERIE SALES AREA	0	0	0%
AERIE FITTING ROOMS	0	0	0%
STOCK ROOM	86.8	934	14
TOILET ROOM	5.1	55	1%
EGRESS CORRIDOR	0	0	0%
AE DISPLAY	12.1	130	2%
AERIE DISPLAY	0	0	0%
OTHER	0	0	0%
UNUSED	36.9	397	6%
TOTAL	617.2	6644	100%

NOTE:
PRIOR TO INSTALLATION OF STOCKROOM SHELVING &
STOCKROOM ACCESSORY ITEMS, G.C. SHALL VERIFY THAT
ALL STOCKROOM COMPONENTS CAN BE
INSTALLED AS SHOWN ON THIS DRAWING. IF FIELD
CONDITIONS PROHIBIT INSTALLATION AS SHOWN, OR
PRESENT OPPORTUNITIES FOR EXPANSION, G.C.
SHALL NOT CONTINUE WITH ANY INSTALLATION AND
NOTIFY TENANT FIELD REP IMMEDIATELY.

IMPORTANTE:
RACKS DE BODEGA SON MOSTRADOS CON FINES
ESQUEMATICOS. LA CONFIGURACION ACTUAL
PODRIA VARIAR. REVISAR CANTIDAD, ALTURA Y
POSICION FINAL CON PROVEEDOR REMINGTON.

NOTE:
SEE SHEET D.0.300-F.0.300 &
F.0.301 FOR DETAILS OF ALL
MISC. STOCKROOM FIXTURES
FURN. BY TENANT, INST. BY G.C.



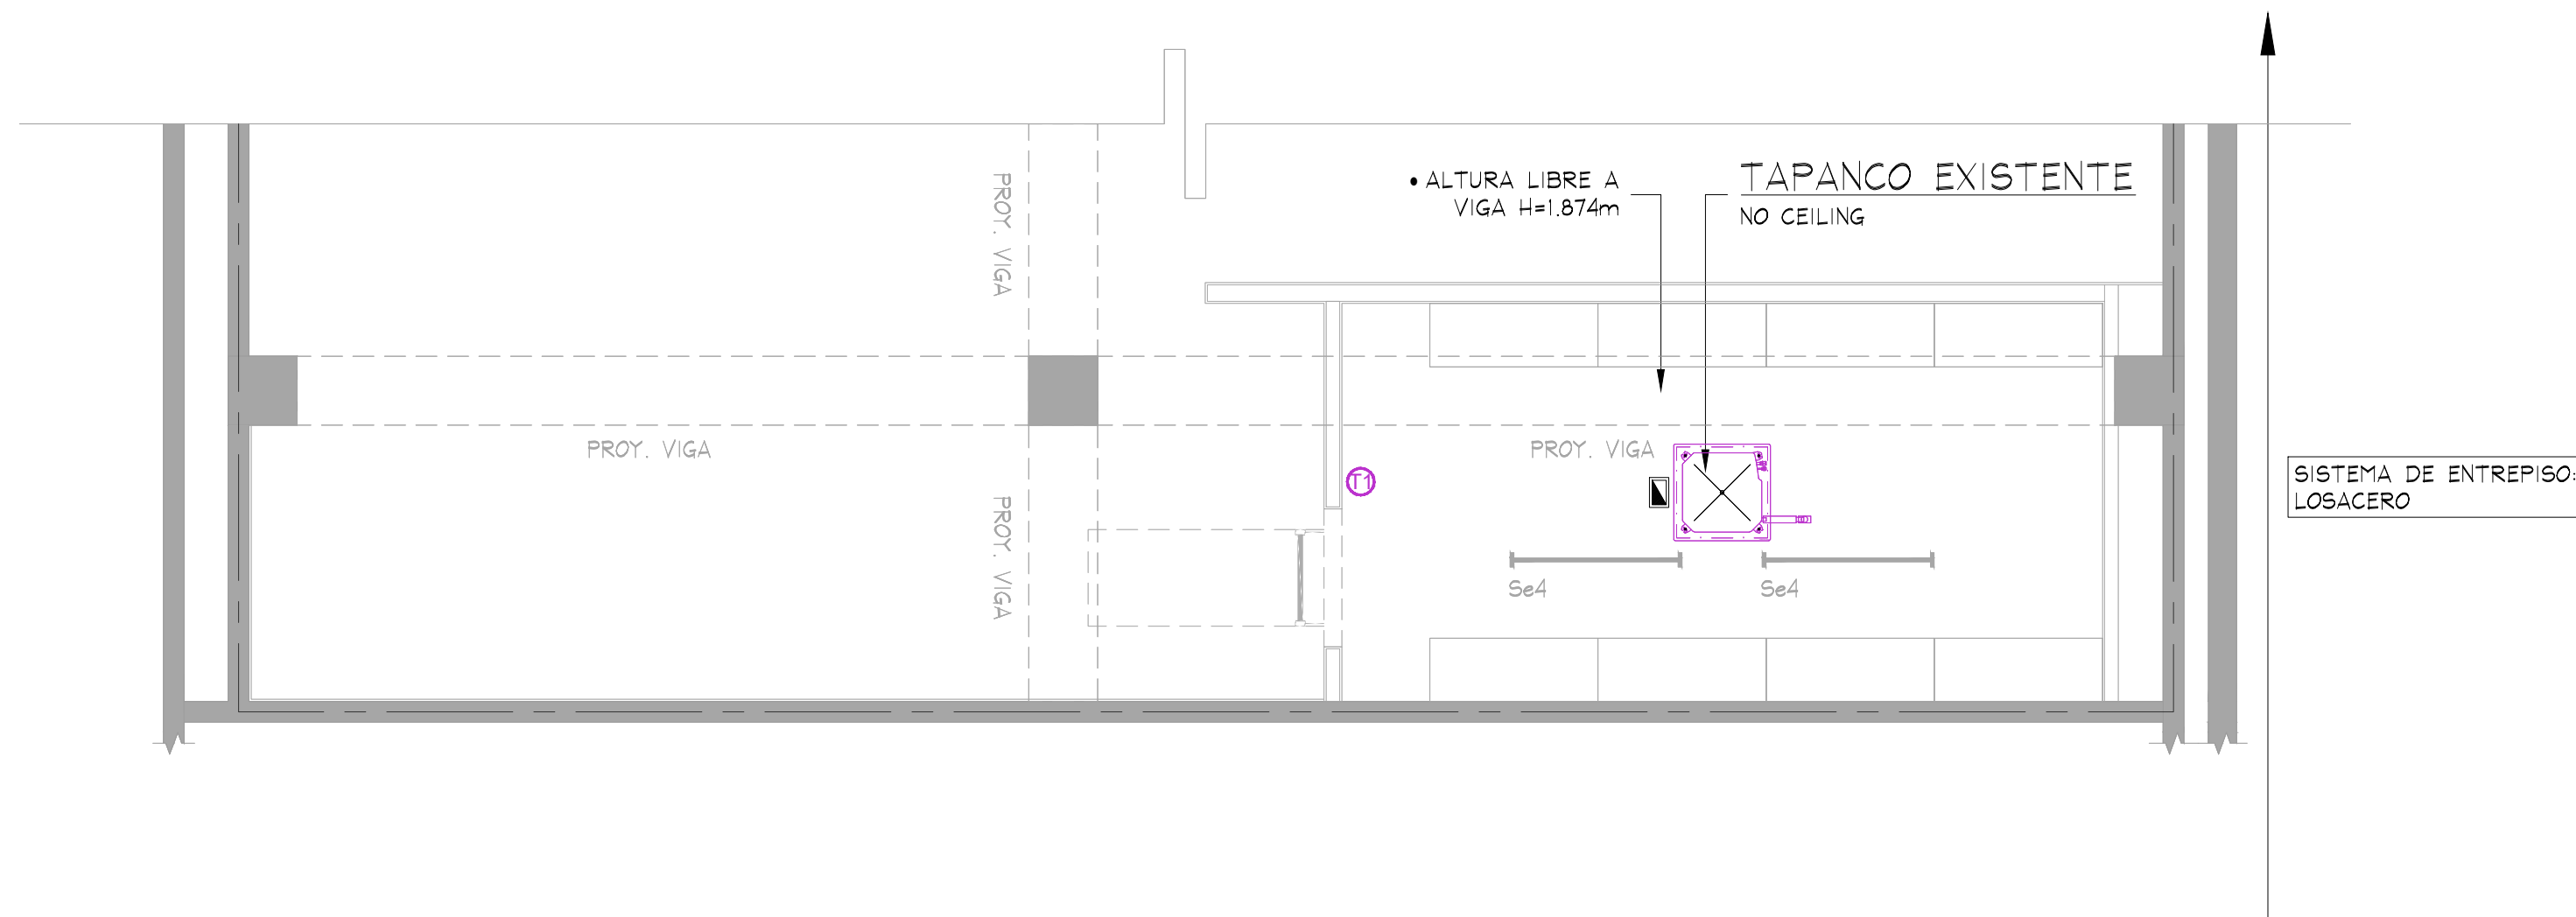

DEVICE COORDINATION REFLECTED CEILING PLAN/TAPANCO

SCALE: 1/4" = 1'-0" (1:80)

SYMBOL LEGEND	
	RECESSED EMERGENCY LIGHT
	SURFACE EMERGENCY LIGHT
	EXIT SIGN
	SHOPPER TRACK
	SECURITY BY OTHERS
	ANTENA VER ALTURA LIBRE A 1.300
	ANTENA, ALTURA LIBRE (FASILLLO) 2.40m

KEY NOTES:	
	STOCKROOM CEILING - NO CEILING, UNLESS REQUIRED BY LANDLORD OR LOCAL BUILDING CODES - (CT-24). SUSPENSION SYSTEM SHALL BE AS MANUFACTURED BY USG INTERIORS, INC. DOWN CEILING SUSPENSION DNL SERIES, WHITE EXPOSED 2'x4' GRID SYSTEM.
	SIGN - FURNISHED BY SIGN CONSULTANT, INSTALLED BY G.C. SEE SHEET A.1.800 FOR MORE INFORMATION.
	REGISTRO EN MURO Y/O PLAFON DE 1'-3 3/4" (400) x 1'-3 3/4" (400) EN ACABADO A IGUALAR INDICADO EN UBICACION REQUERIDA, POR G.C.
	ACCESS PANELS SHALL BE AS MANUFACTURED BY KIND-LOCK, STEALTH PANEL #TR-AP024 (TYP). G.C. SHALL FURNISH AND INSTALL ACCESS PANELS FOR ALL NEW AND EXISTING ABOVE CEILING COMPONENTS REQUIRING MAINTENANCE ACCESS (e.g. HVAC UNIT CONTROLS, SHUT OFF VALVES, DAMPER CONTROLS, J-BOXES, ETC. - LANDLORD AND/OR TENANT PROVIDED G.C. TO VERIFY IN THE FIELD). COORDINATE ALL LOCATIONS WITH TENANT FIELD REPRESENTATIVE.
	THE STATUS OF EXISTING LIGHTING IN THESE AREAS IS UNKNOWN. G.C. SHALL VERIFY IN FIELD AND COORDINATE FINDINGS WITH TENANT FIELD REP.

NOTE:
ALL COMPONENTS REQUIRED TO SUPPORT AND INSTALL THE SUSPENDED CEILING SYSTEM (WHETHER DRYWALL AND/OR ACOUSTIC TILE), ARE TO BE FURNISHED AND INSTALLED BY G.C. - G.C. SHALL CONSULT WITH MALL/BUILDING DEPARTMENT TO DETERMINE REQUIRED METHODS FOR SUPPORTING CEILING FROM MALL STRUCTURE, PRIOR TO SUBMITTING BID.

NOTE:
• NO WIRING SHALL EXTEND FROM SUPPORT TRACK TO ANY OTHER SUPPORT TRACK, WALL, OR PERIMETER CONSTRUCTION. ALL WIRING RUNS SHALL BE STRAIGHT HORIZONTAL OR VERTICAL, STRAP AND SECURE AS REQUIRED TO MAINTAIN ORGANIZED LOOK.
• ALL WIRING AT PERIMETER WALLS SHALL BE STRAPPED NEATLY HORIZONTAL OR VERTICAL AS REQUIRED.
• ALL VALANCE OR PERIMETER WIRING SHALL BE STRAPPED TIGHTLY TO THE TOP OF VALANCE CASE TO ELIMINATE VIEW FROM SALES FLOOR.
• ALL ELECTRICAL BOXES SHOULD BE HELD TIGHT TO WALLS.

NOTE:
ALL EMERGENCY LIGHTING SHALL BE WIRED "HOT" UN-SWITCHED

NOTE:
SEE SHEET 'A.0.200' FOR FIXTURE LOCATING DIMENSIONS.

NOTE:
SECURE ALL LIGHTING TRACK TO CEILING WITH TOGGLE BOLTS WHERE OCCURS

NOTE:
SEE SHEET A.0.200 FOR ALL CEILING HEIGHTS.

NOTE:
SEE SHEET E.0.400 AND/OR E.0.401 FOR ELECTRICAL INSTALLATION DETAILS.

NOTE:
• ALL SUPPORT TRACK AND RELATED COMPONENTS, REQUIRED TO SUPPORT TRACK LIGHTING FIXTURES ONLY, ARE TO BE FURNISHED BY TENANT & INSTALLED BY G.C. - G.C. SHALL ENSURE THAT ALL SUPPORT TRACK IS INSTALLED WITH FIRST CLASS WORKMANSHIP: LEVEL, STRAIGHT, & ALIGNED.
• ALL OTHER EQUIPMENT/COMPONENT SUPPORTS (UNISTRUT, CLAMPS, NUTS, BOLTS, WASHERS, ETC.) FURN. & INST. BY G.C.


NOTE:
ALL HVAC INSTALLATION SHALL BE WHITE COLOR TO MATCH (P-4e); ALL DIFFUSERS SHALL BE WHITE COLOR

NOTE:
• G.C. TO PAINT EVERYTHING ABOVE 11'-0" (P-4e)
• DO NOT PAINT EQUIPMENT INFORMATION TAGS!!

NOTE:
SEE SHEET E.0.101 FOR LIGHTING FIXTURE AND TRACK SCHEDULES


NOTE:
PRIOR TO START ANY INSTALLATION WORK, G.C. SHALL VERIFY FINAL LOCATION SYSTEM PLANS AS REQUIRED FOR THIS PROJECT (CCTV, SENSORMATIC, ETC.)

NOTE:
SE DEBERA REVISAR LA ALTURA TOTAL EXISTENTE EN LOCAL

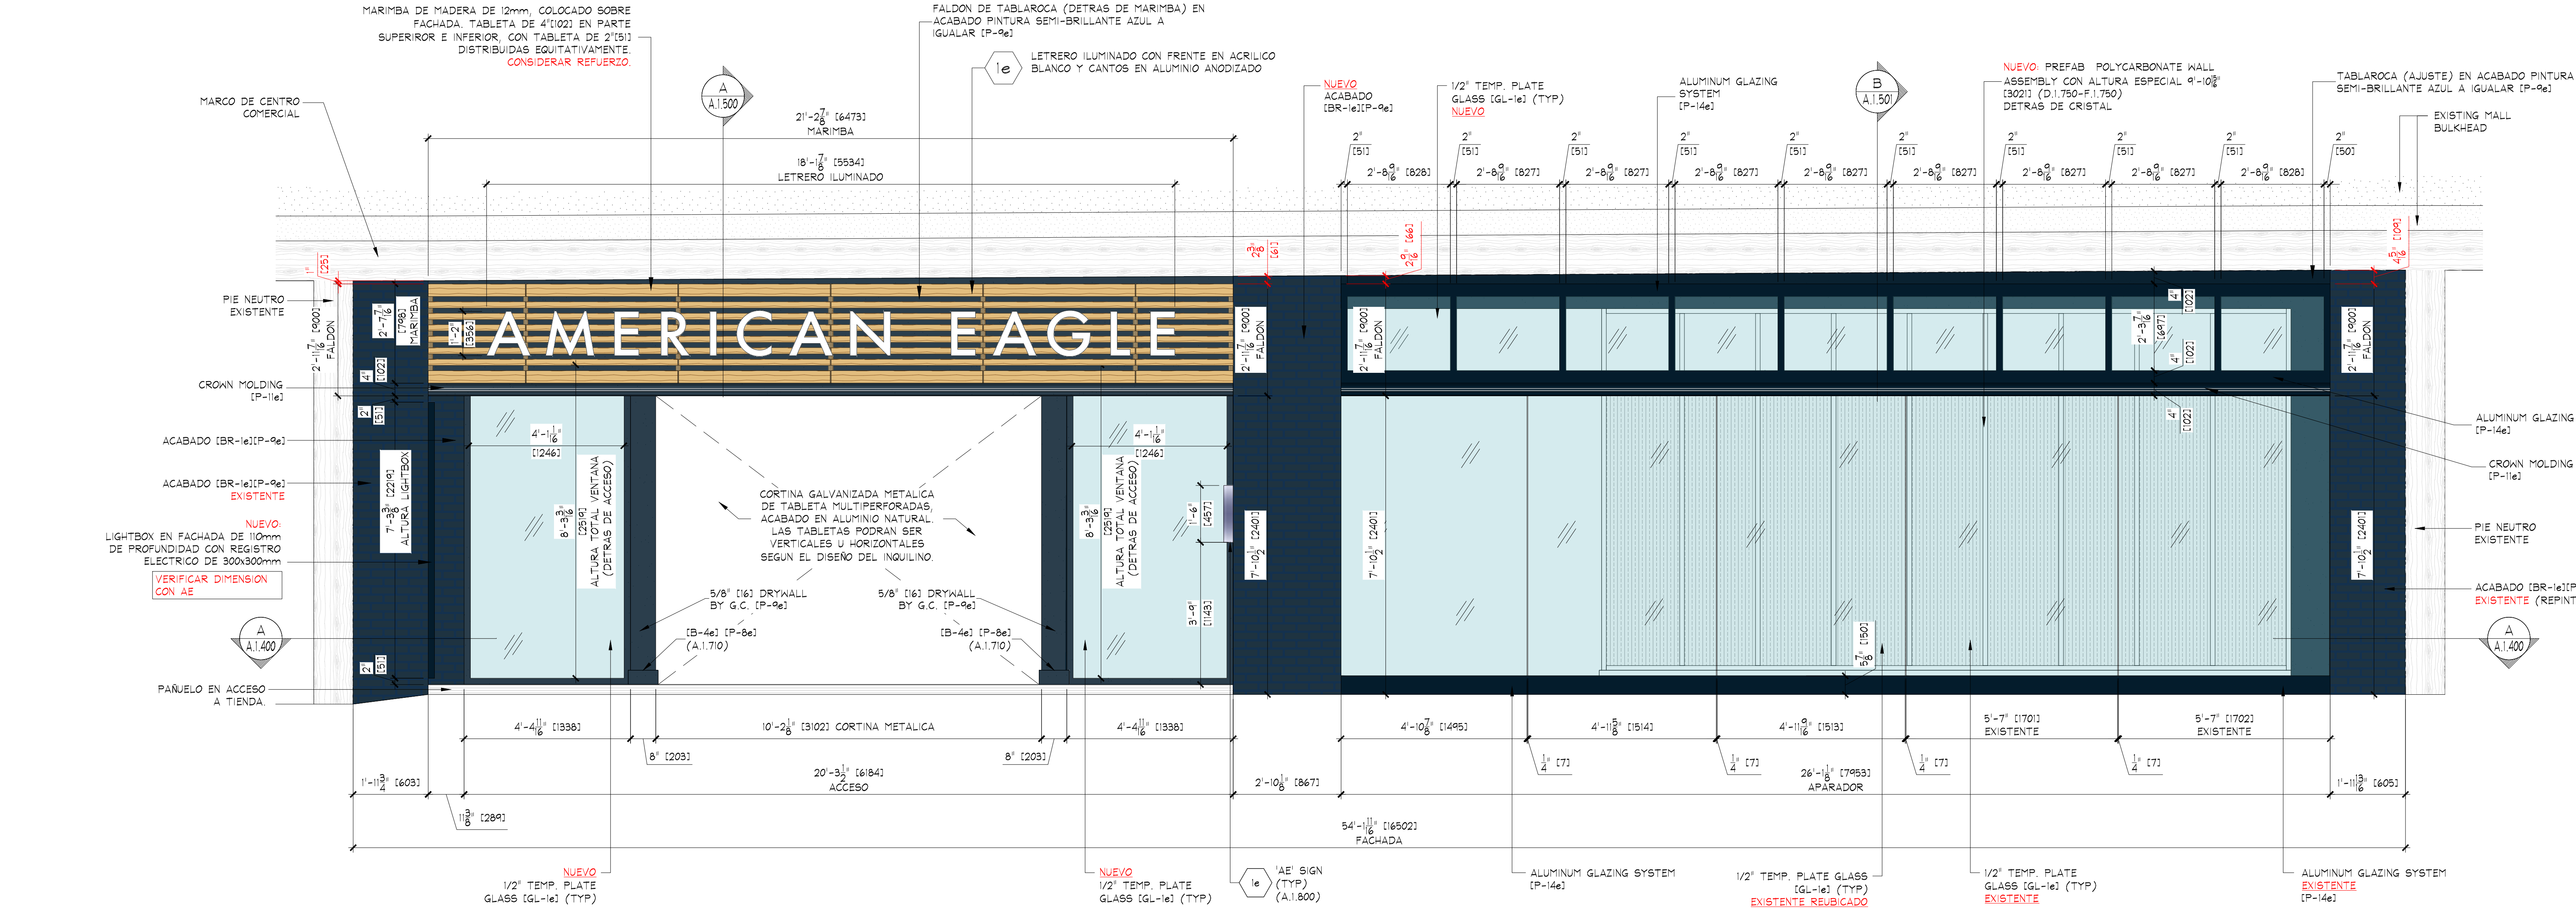

A STOREFRONT EXTERIOR ELEVATION

SCALE: 1/2" = 1'-0" (1:25)

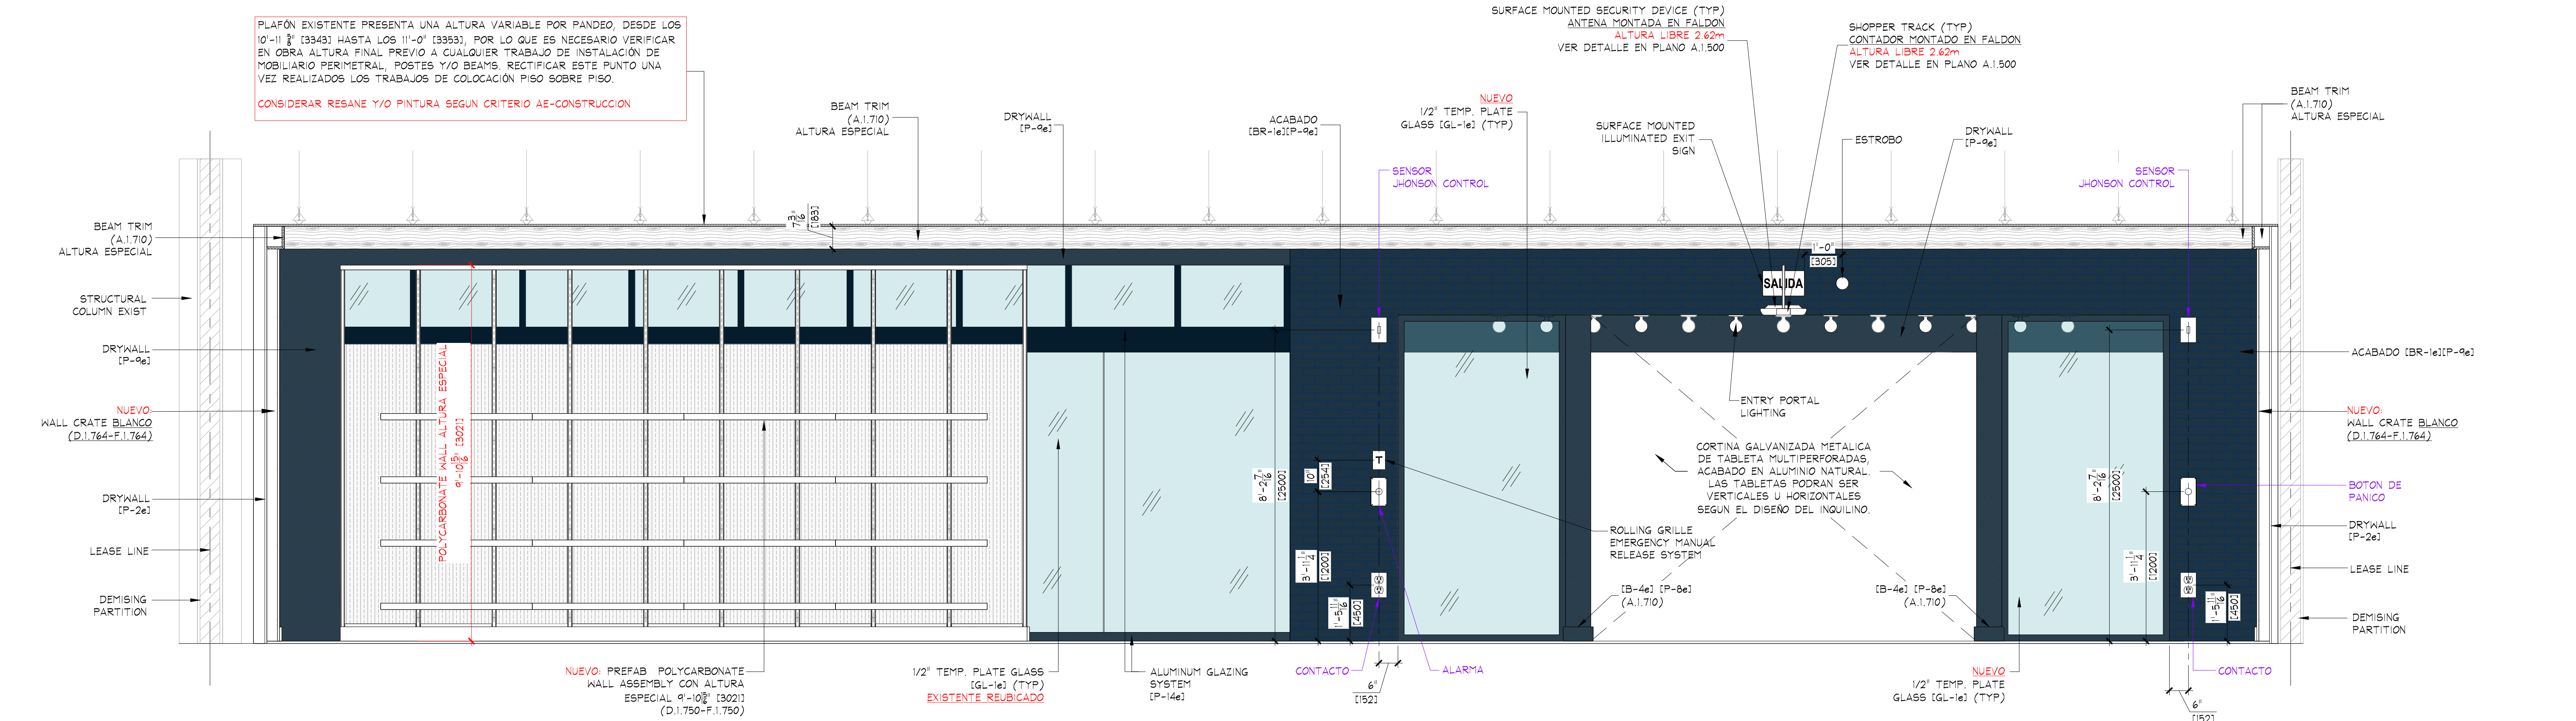

B INTERIOR STOREFRONT ELEVATION

SCALE: 1/2" = 1'-0" (1:25)

IMPORTANTE:

REVISAR ALTURAS FINALES EN SITIO PREVIO A CUALQUIER TRABAJO DE FACHADA, YA QUE AL MOMENTO DE LEVANTAMIENTO SE ENCONTRÓ QUE PISO DE C.C. SE ENCONTRABAN CON PENDIENTE Y FALDON DE C.C. PRESENTABA PENDIENTE Y PANDEO A LO LARGO DE SU MARCO.

CONSIDERAR RESANE Y/O PINTURA SEGUN CRITERIO AE-CONSTRUCCION

IMPORTANTE:

REVISAR ALTURAS FINALES EN SITIO
PREVIO A CUALQUIER TRABAJO DE
FACHADA, YA QUE AL MOMENTO DE
LEVANTAMIENTO SE ENCONTRÓ QUE
PISO DE C.C. SE ENCONTRABAN CON
PENDIENTE Y PANDERO DE C.C.
PRESENTABA PENDIENTE Y PANDEO
A LO LARGO DE SU MARCO.



REVISAR ALTURAS FINALES EN SITIO PREVIO A CUALQUIER TRABAJO DE FACHADA, YA QUE AL MOMENTO DE LEVANTAMIENTO SE ENCONTRA QUE PISO DE C.C. SE ENCONTRABAN CON PENDIENTE Y FALDON DE C.C. PRESENTABA PENDIENTE Y PANDEO A LO LARGO DE SU MARCO

CONSIDERAR RESANE Y/O PINTURA SEGUN CRITERIO AF-CONSTRUCCION

C ELEVATION
A1.600 SCALE: 1/4" = 1'-0" [1:50]

CONSIDERAR RESANE Y/O PINTURA SEGUN CRITERIO AE-CONSTRUCCION


D ELEVATION
A.I.600 SCALE: 1/4" = 1'-0" (1:50)



NO SCALE


PLAFÓN EXISTENTE PRESENTA UNA ALTURA VARIABLE POR PANDEO, DESDE LOS 10'-11" 8" (3343) HASTA LOS 11'-0" (3353), POR LO QUE ES NECESARIO VERIFICAR EN OBRA ALTURA FINAL PREVIO A CUALQUIER TRABAJO DE INSTALACIÓN DE MOBILIARIO PERIMETRAL, POSTES Y/O BEAMS. RECTIFICAR ESTE PUNTO UNA VEZ REALIZADOS LOS TRABAJOS DE COLOCACIÓN PISO SOBRE PISO.

CONSIDERAR RESANE Y/O PINTURA SEGUN CRITERIO AE-CONSTRUCCION

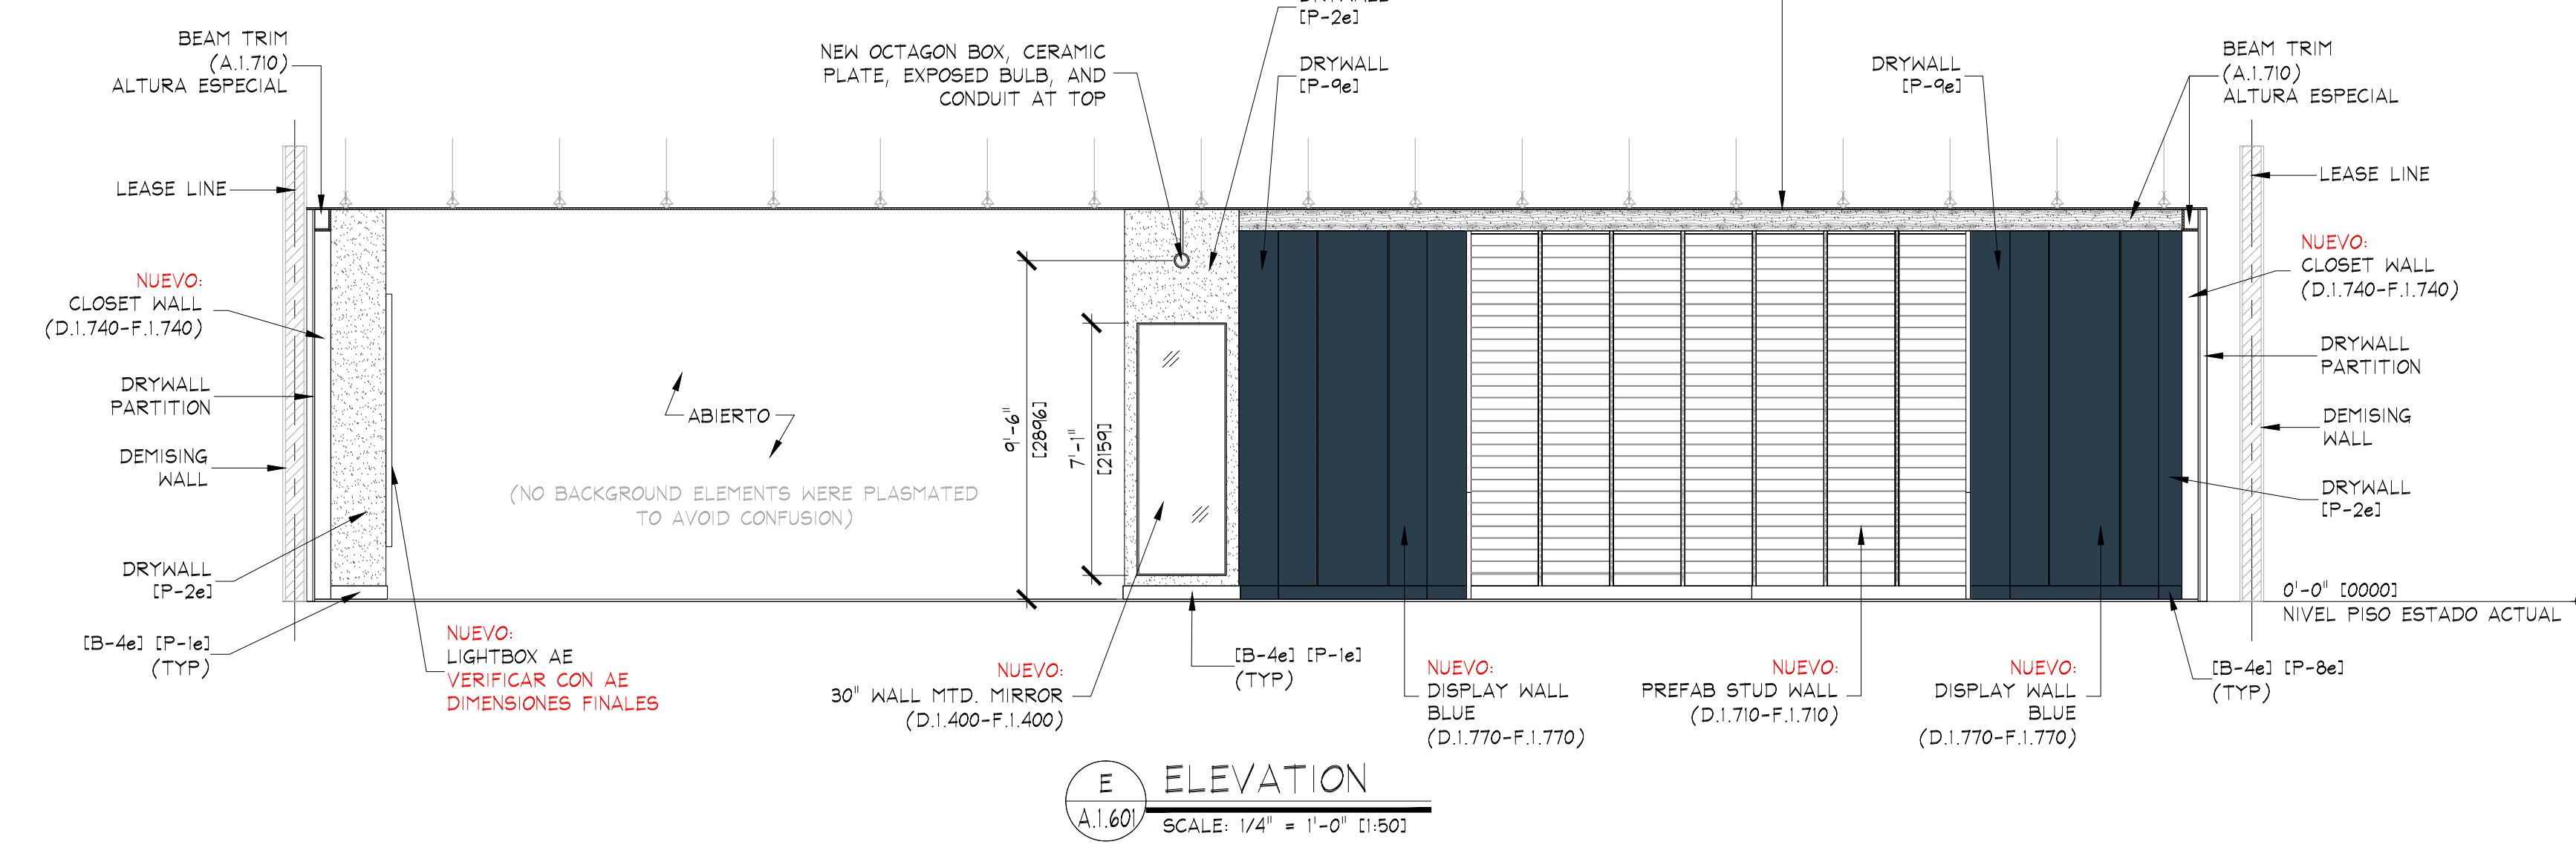


PLAFÓN EXISTENTE PRESENTA UNA ALTURA VARIABLE POR PANDEO, DESDE LOS 10'-11" 8" (3343) HASTA LOS 11'-0" (3353), POR LO QUE ES NECESARIO VERIFICAR EN OBRA ALTURA FINAL PREVIO A CUALQUIER TRABAJO DE INSTALACIÓN DE MOBILIARIO PERIMETRAL, POSTES Y/O BEAMS. RECTIFICAR ESTE PUNTO UNA VEZ REALIZADOS LOS TRABAJOS DE COLOCACIÓN PISO SOBRE PISO.

CONSIDERAR RESANE Y/O PINTURA SEGUN CRITERIO AE-CONSTRUCCION

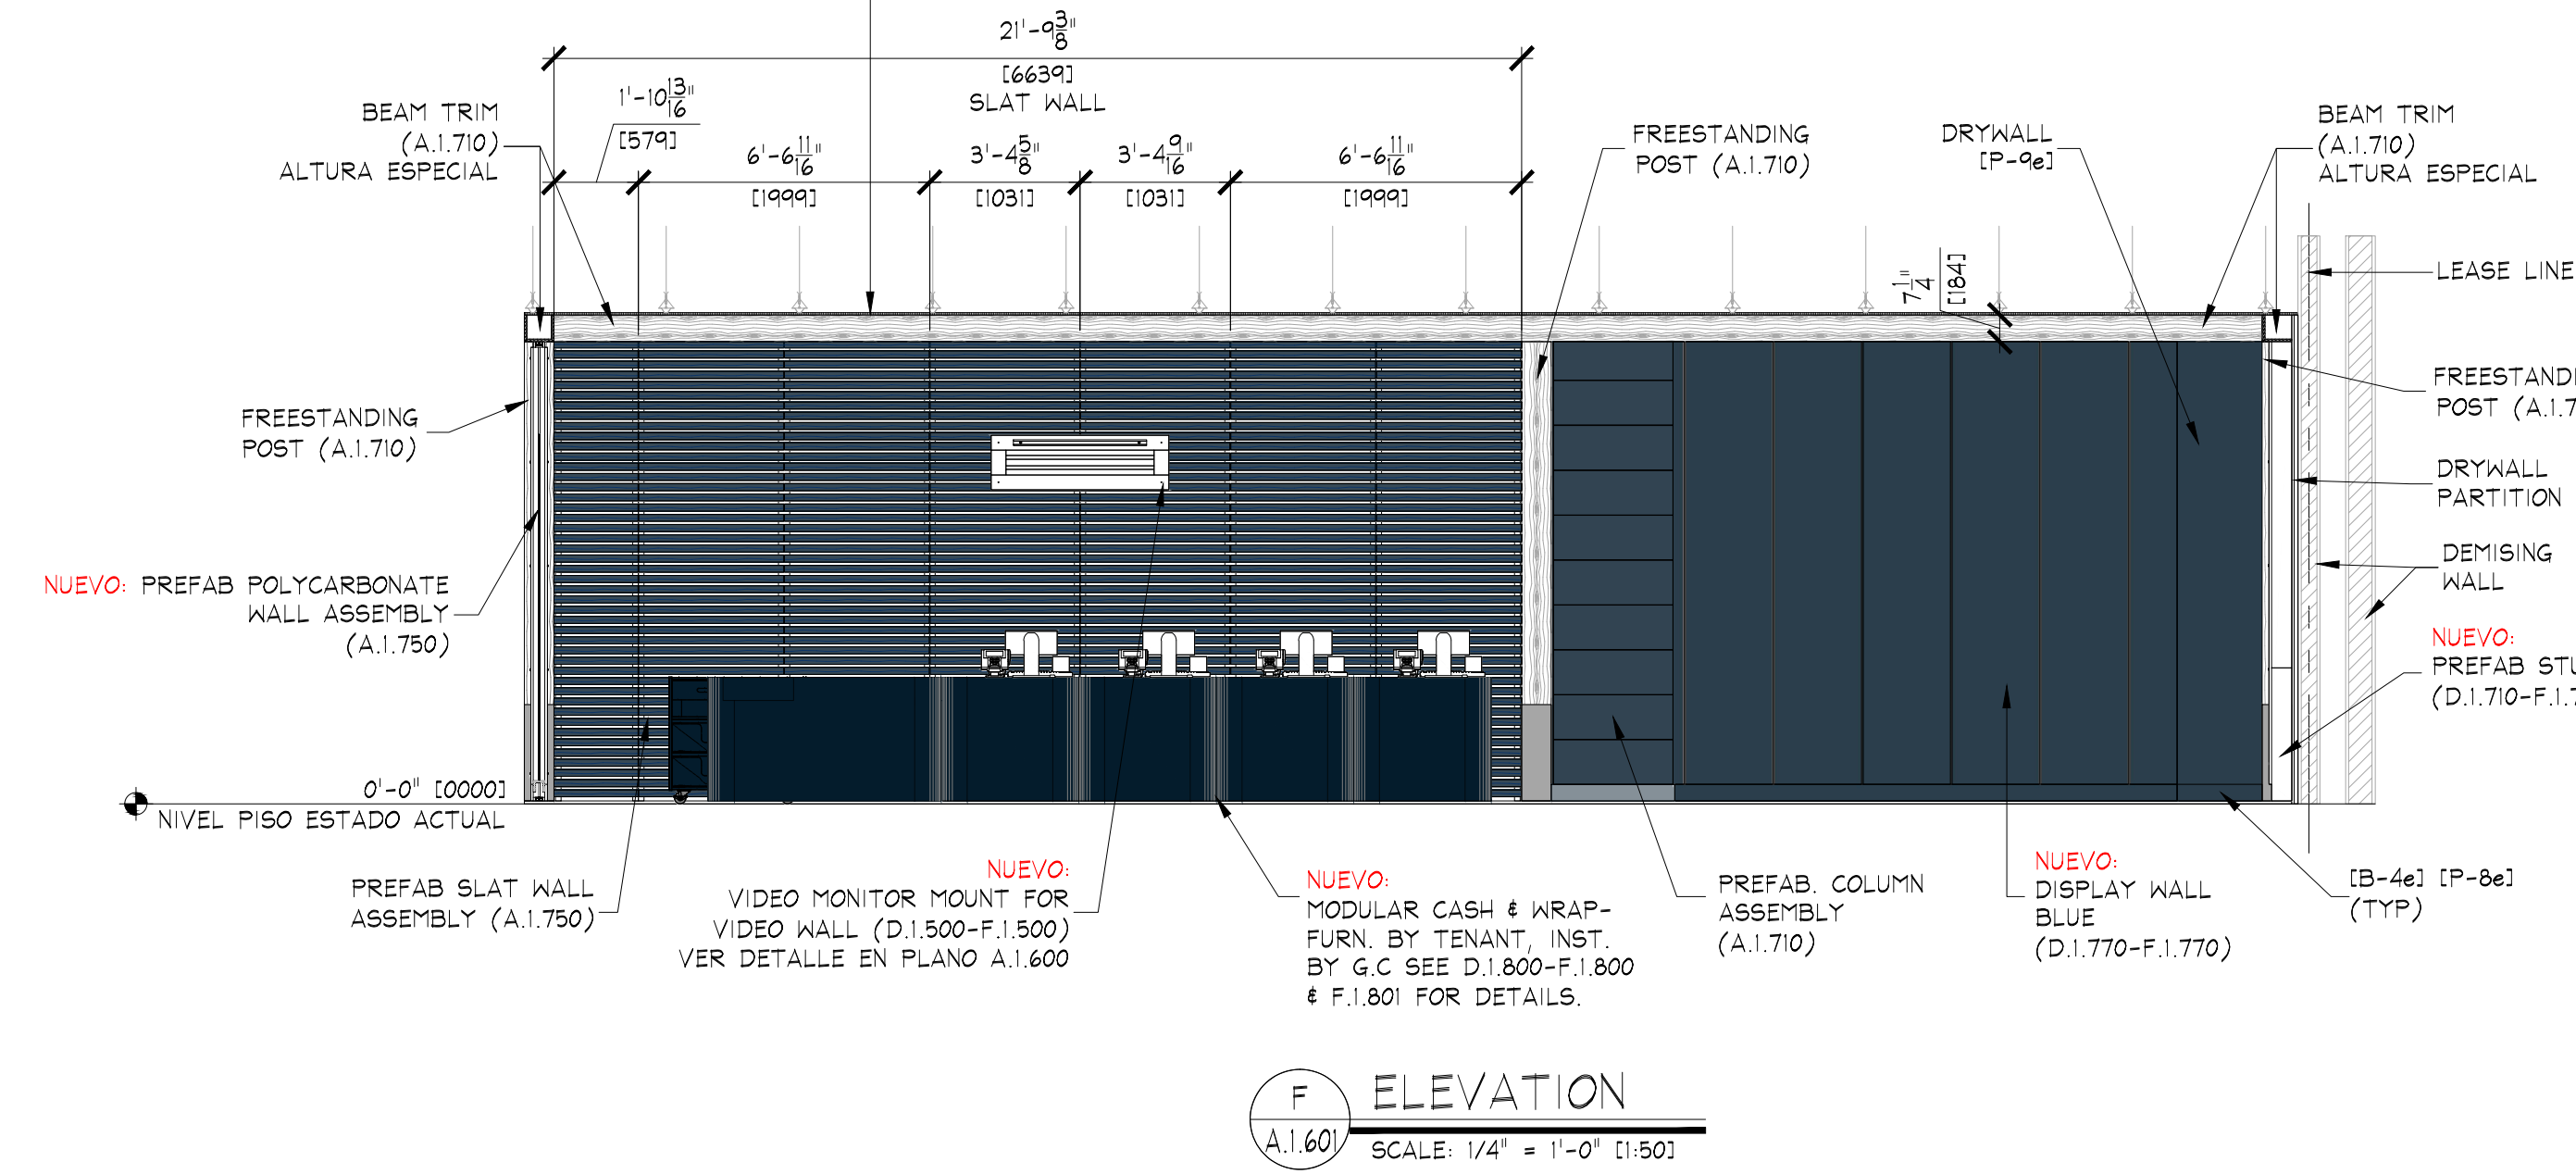



PLAFÓN EXISTENTE PRESENTA UNA ALTURA VARIABLE POR PANDEO, DESDE LOS 10'-11" 8" (3343) HASTA LOS 11'-0" (3353), POR LO QUE ES NECESARIO VERIFICAR EN OBRA ALTURA FINAL PREVIO A CUALQUIER TRABAJO DE INSTALACIÓN DE MOBILIARIO PERIMETRAL, POSTES Y/O BEAMS. RECTIFICAR ESTE PUNTO UNA VEZ REALIZADOS LOS TRABAJOS DE COLOCACIÓN PISO SOBRE PISO.

CONSIDERAR RESANE Y/O PINTURA SEGUN CRITERIO AE-CONSTRUCCION

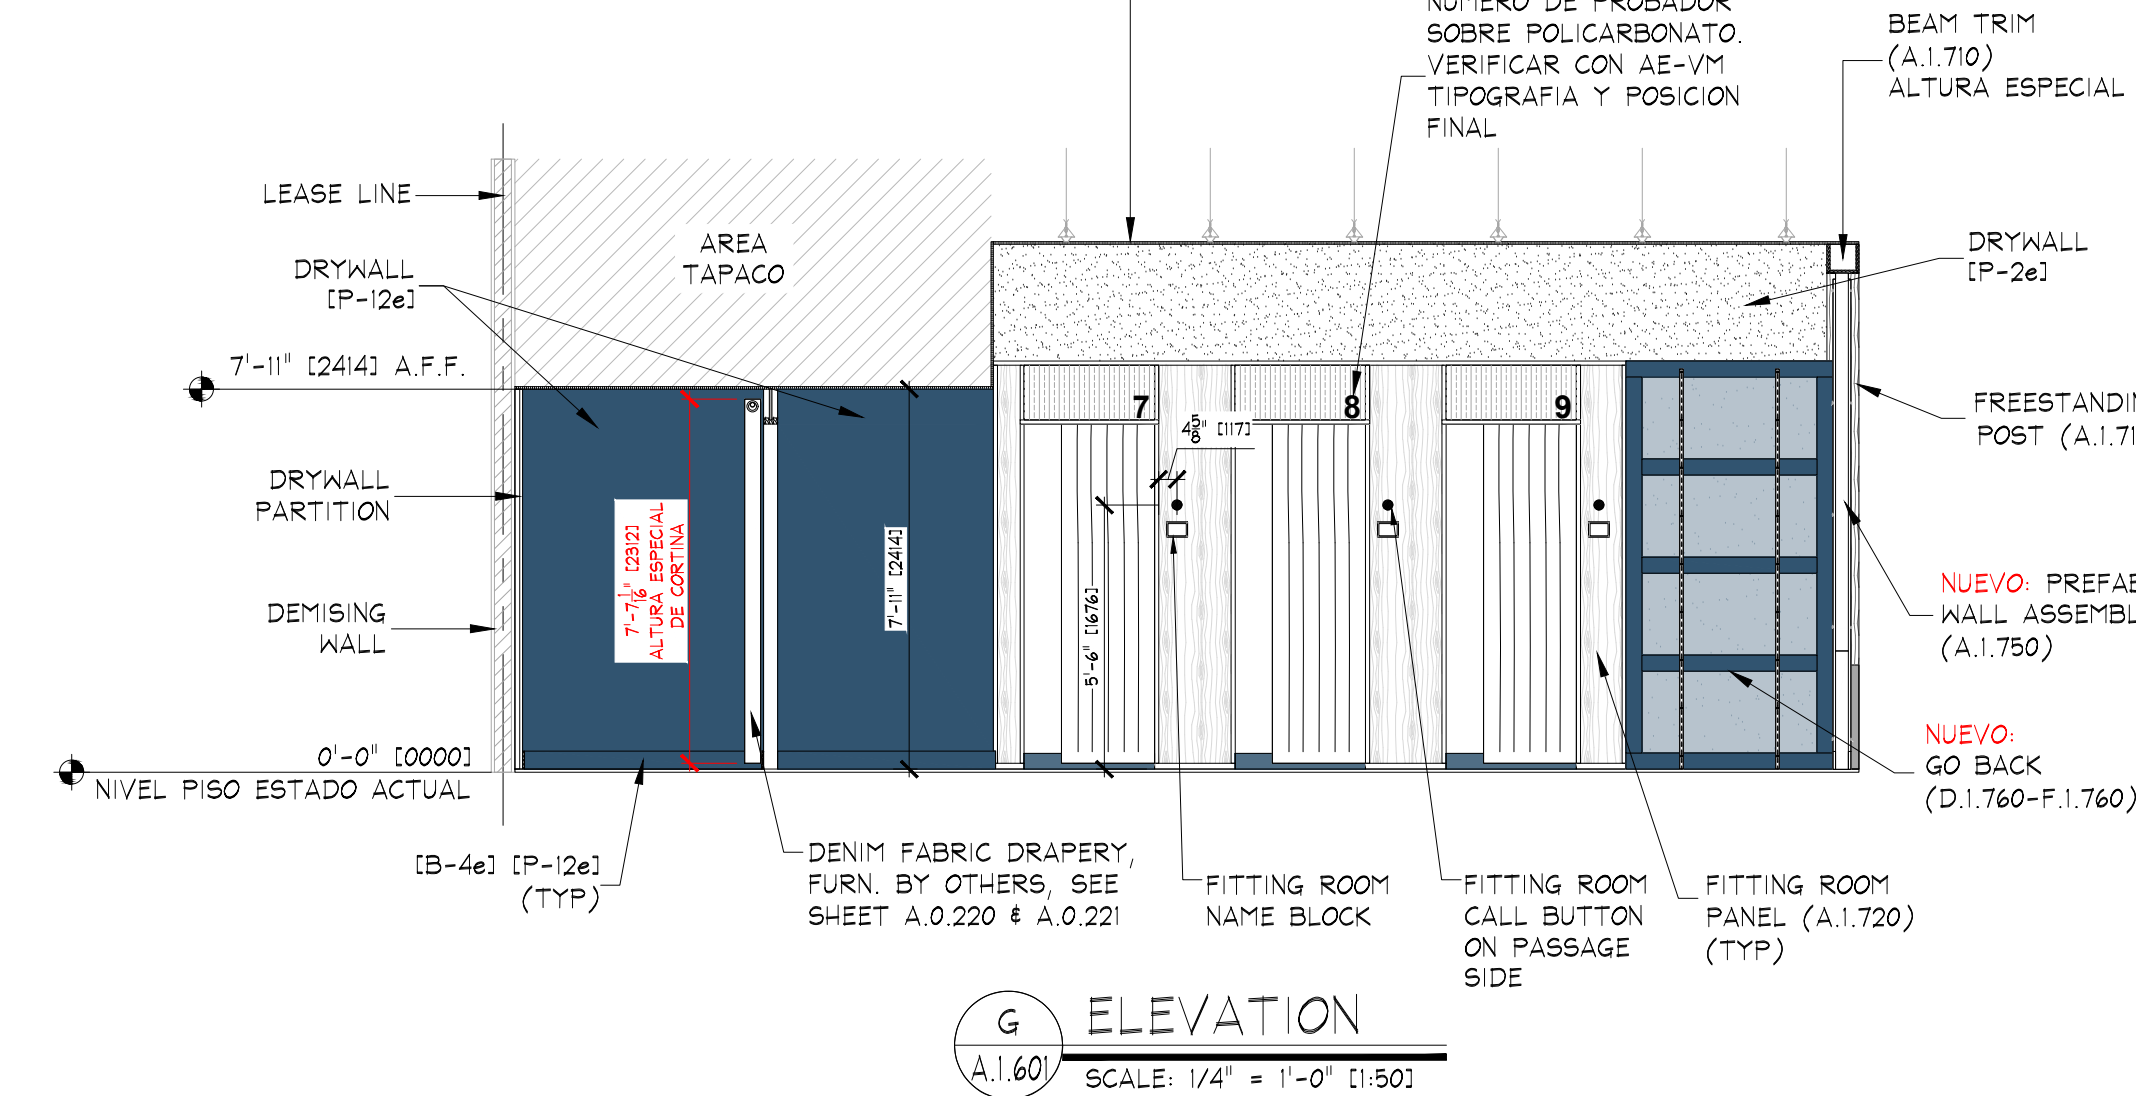


PLAFÓN EXISTENTE PRESENTA UNA ALTURA VARIABLE POR PANDEO, DESDE LOS 10'-11" 8" (3343) HASTA LOS 11'-0" (3353), POR LO QUE ES NECESARIO VERIFICAR EN OBRA ALTURA FINAL PREVIO A CUALQUIER TRABAJO DE INSTALACIÓN DE MOBILIARIO PERIMETRAL, POSTES Y/O BEAMS. RECTIFICAR ESTE PUNTO UNA VEZ REALIZADOS LOS TRABAJOS DE COLOCACIÓN PISO SOBRE PISO.

CONSIDERAR RESANE Y/O PINTURA SEGUN CRITERIO AE-CONSTRUCCION

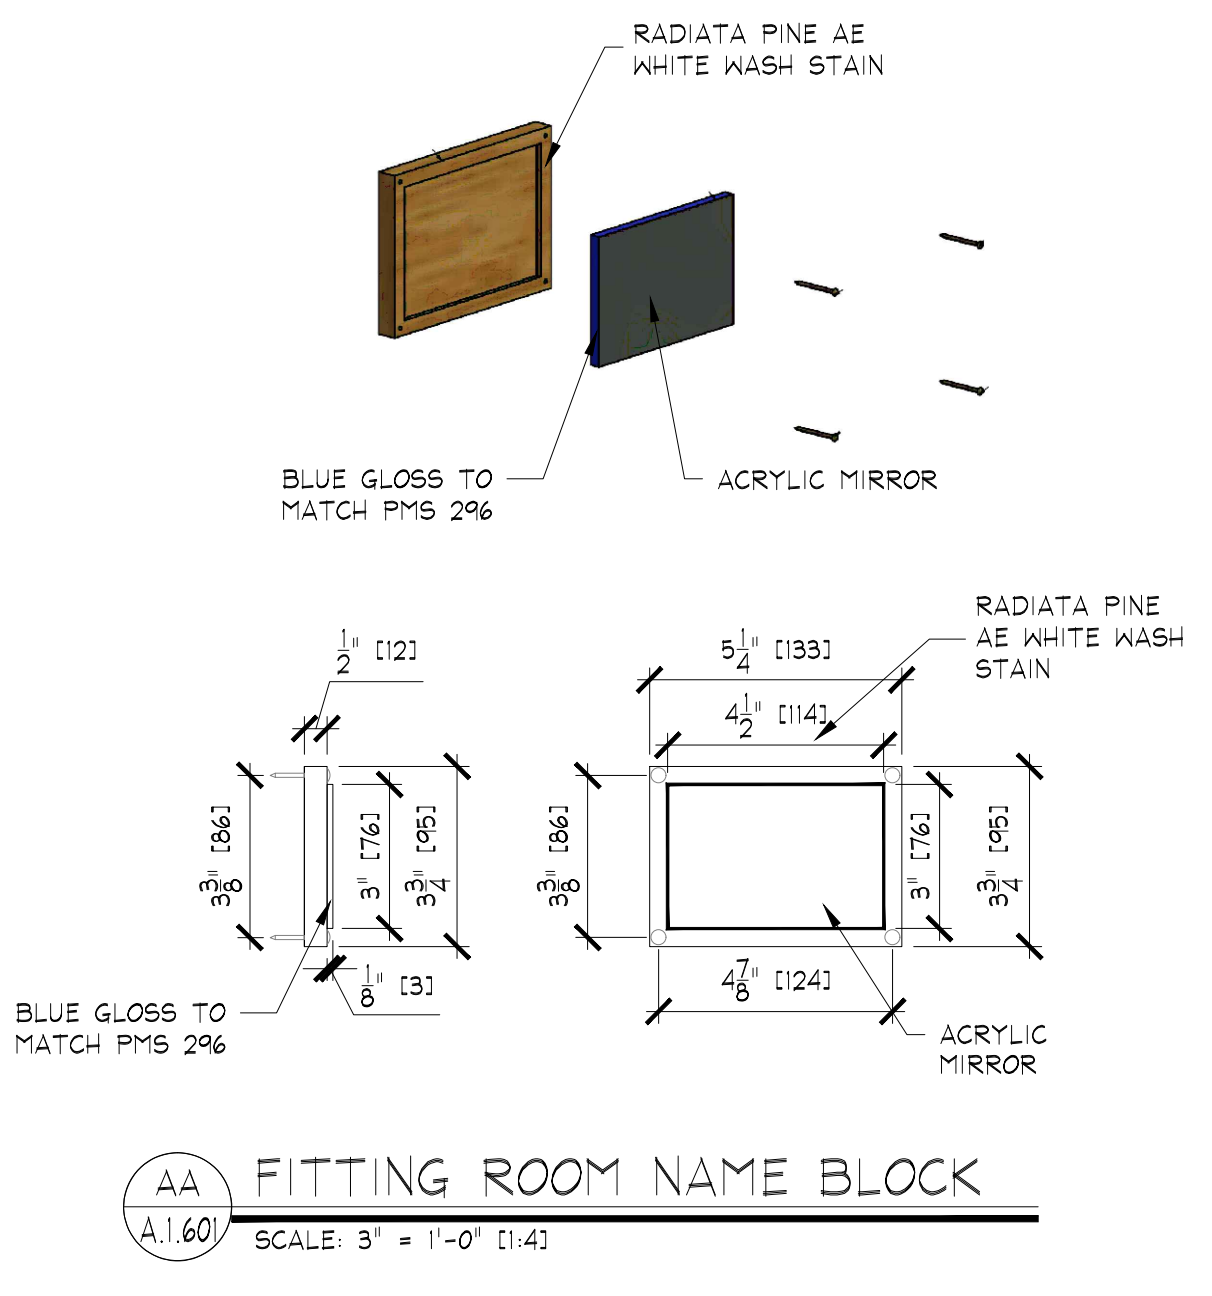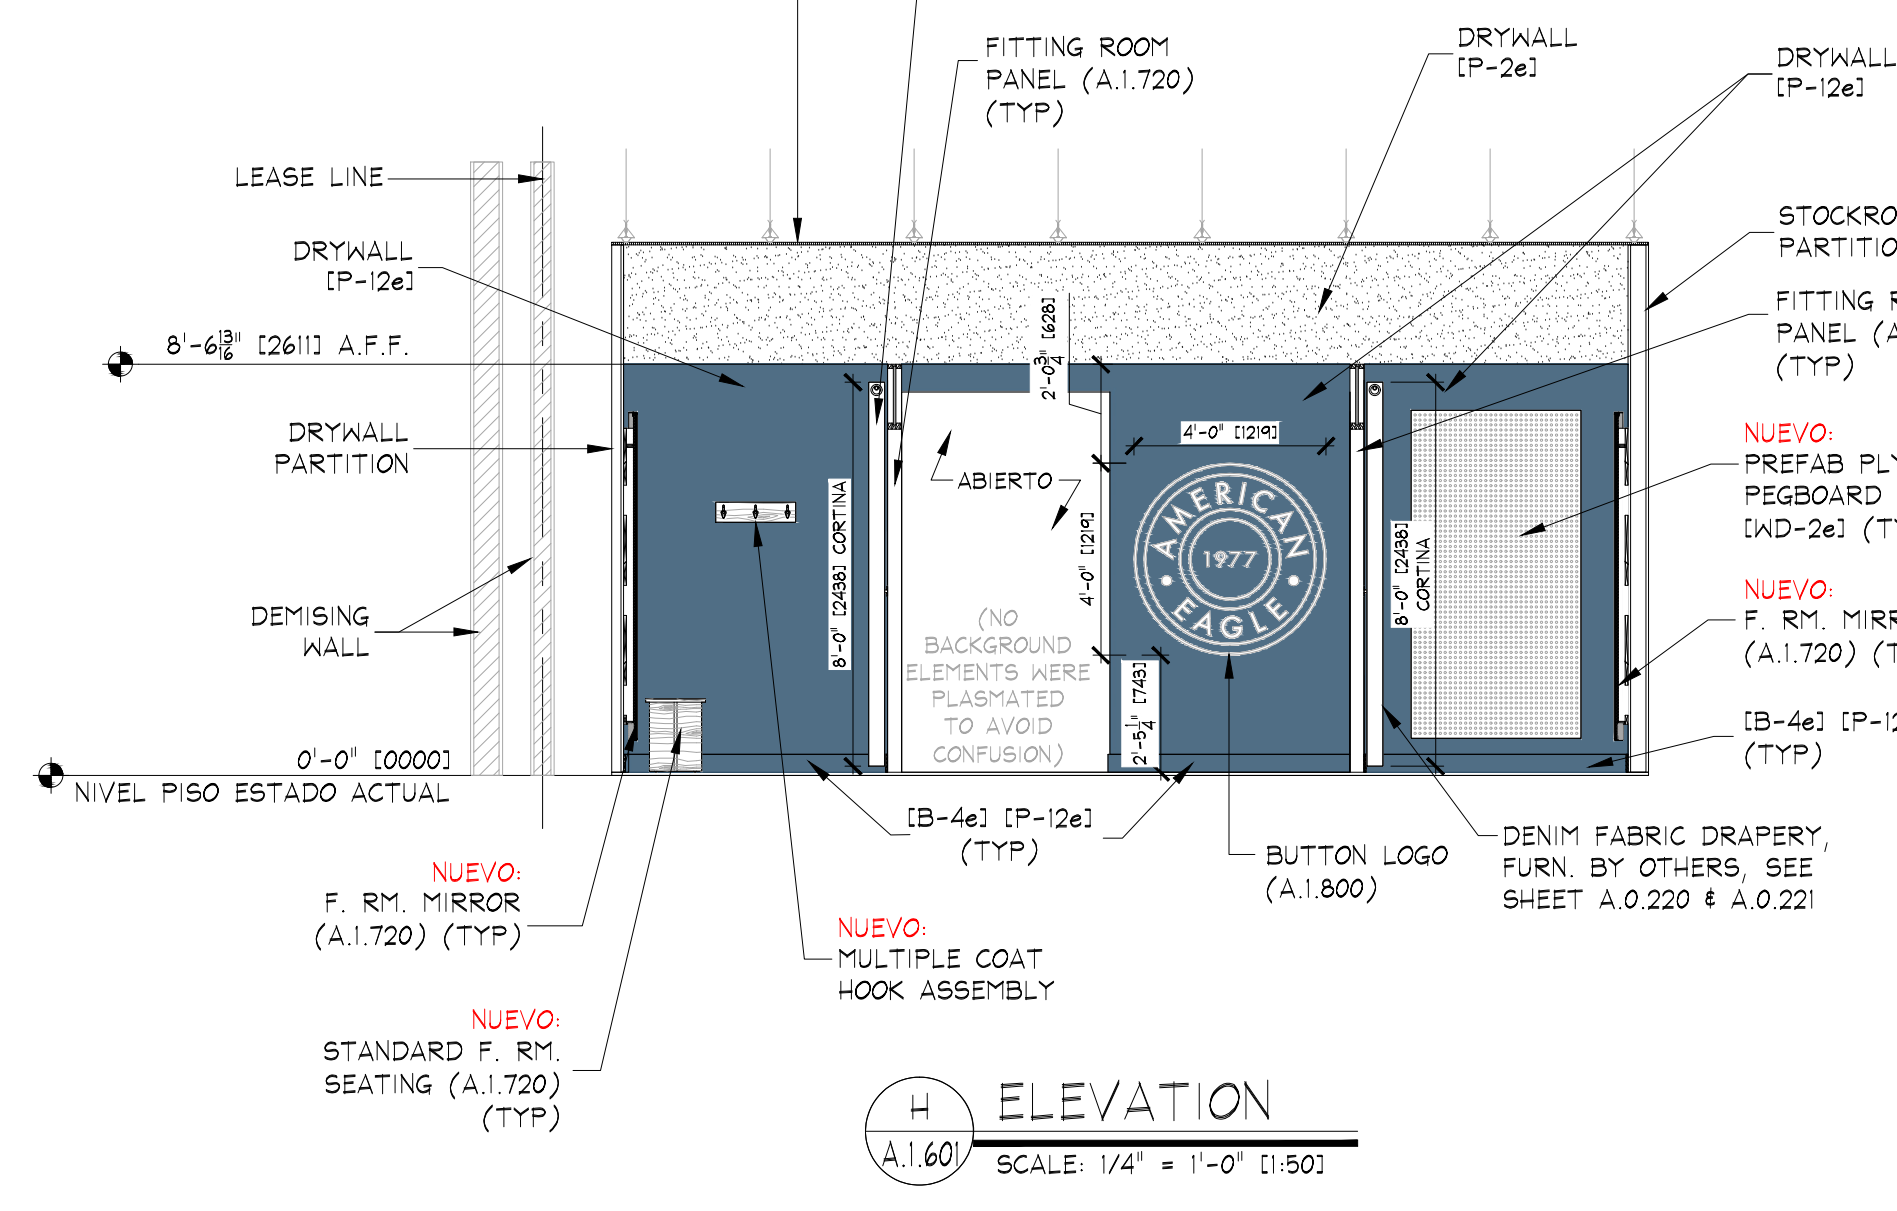

PLAFÓN EXISTENTE PRESENTA UNA ALTURA VARIABLE POR PANDEO, DESDE LOS 10'-11" 8" (3343) HASTA LOS 11'-0" (3353), POR LO QUE ES NECESARIO VERIFICAR EN OBRA ALTURA FINAL PREVIO A CUALQUIER TRABAJO DE INSTALACIÓN DE MOBILIARIO PERIMETRAL, POSTES Y/O BEAMS. RECTIFICAR ESTE PUNTO UNA VEZ REALIZADOS LOS TRABAJOS DE COLOCACIÓN PISO SOBRE PISO.

CONSIDERAR RESANE Y/O PINTURA SEGUN CRITERIO AE-CONSTRUCCION

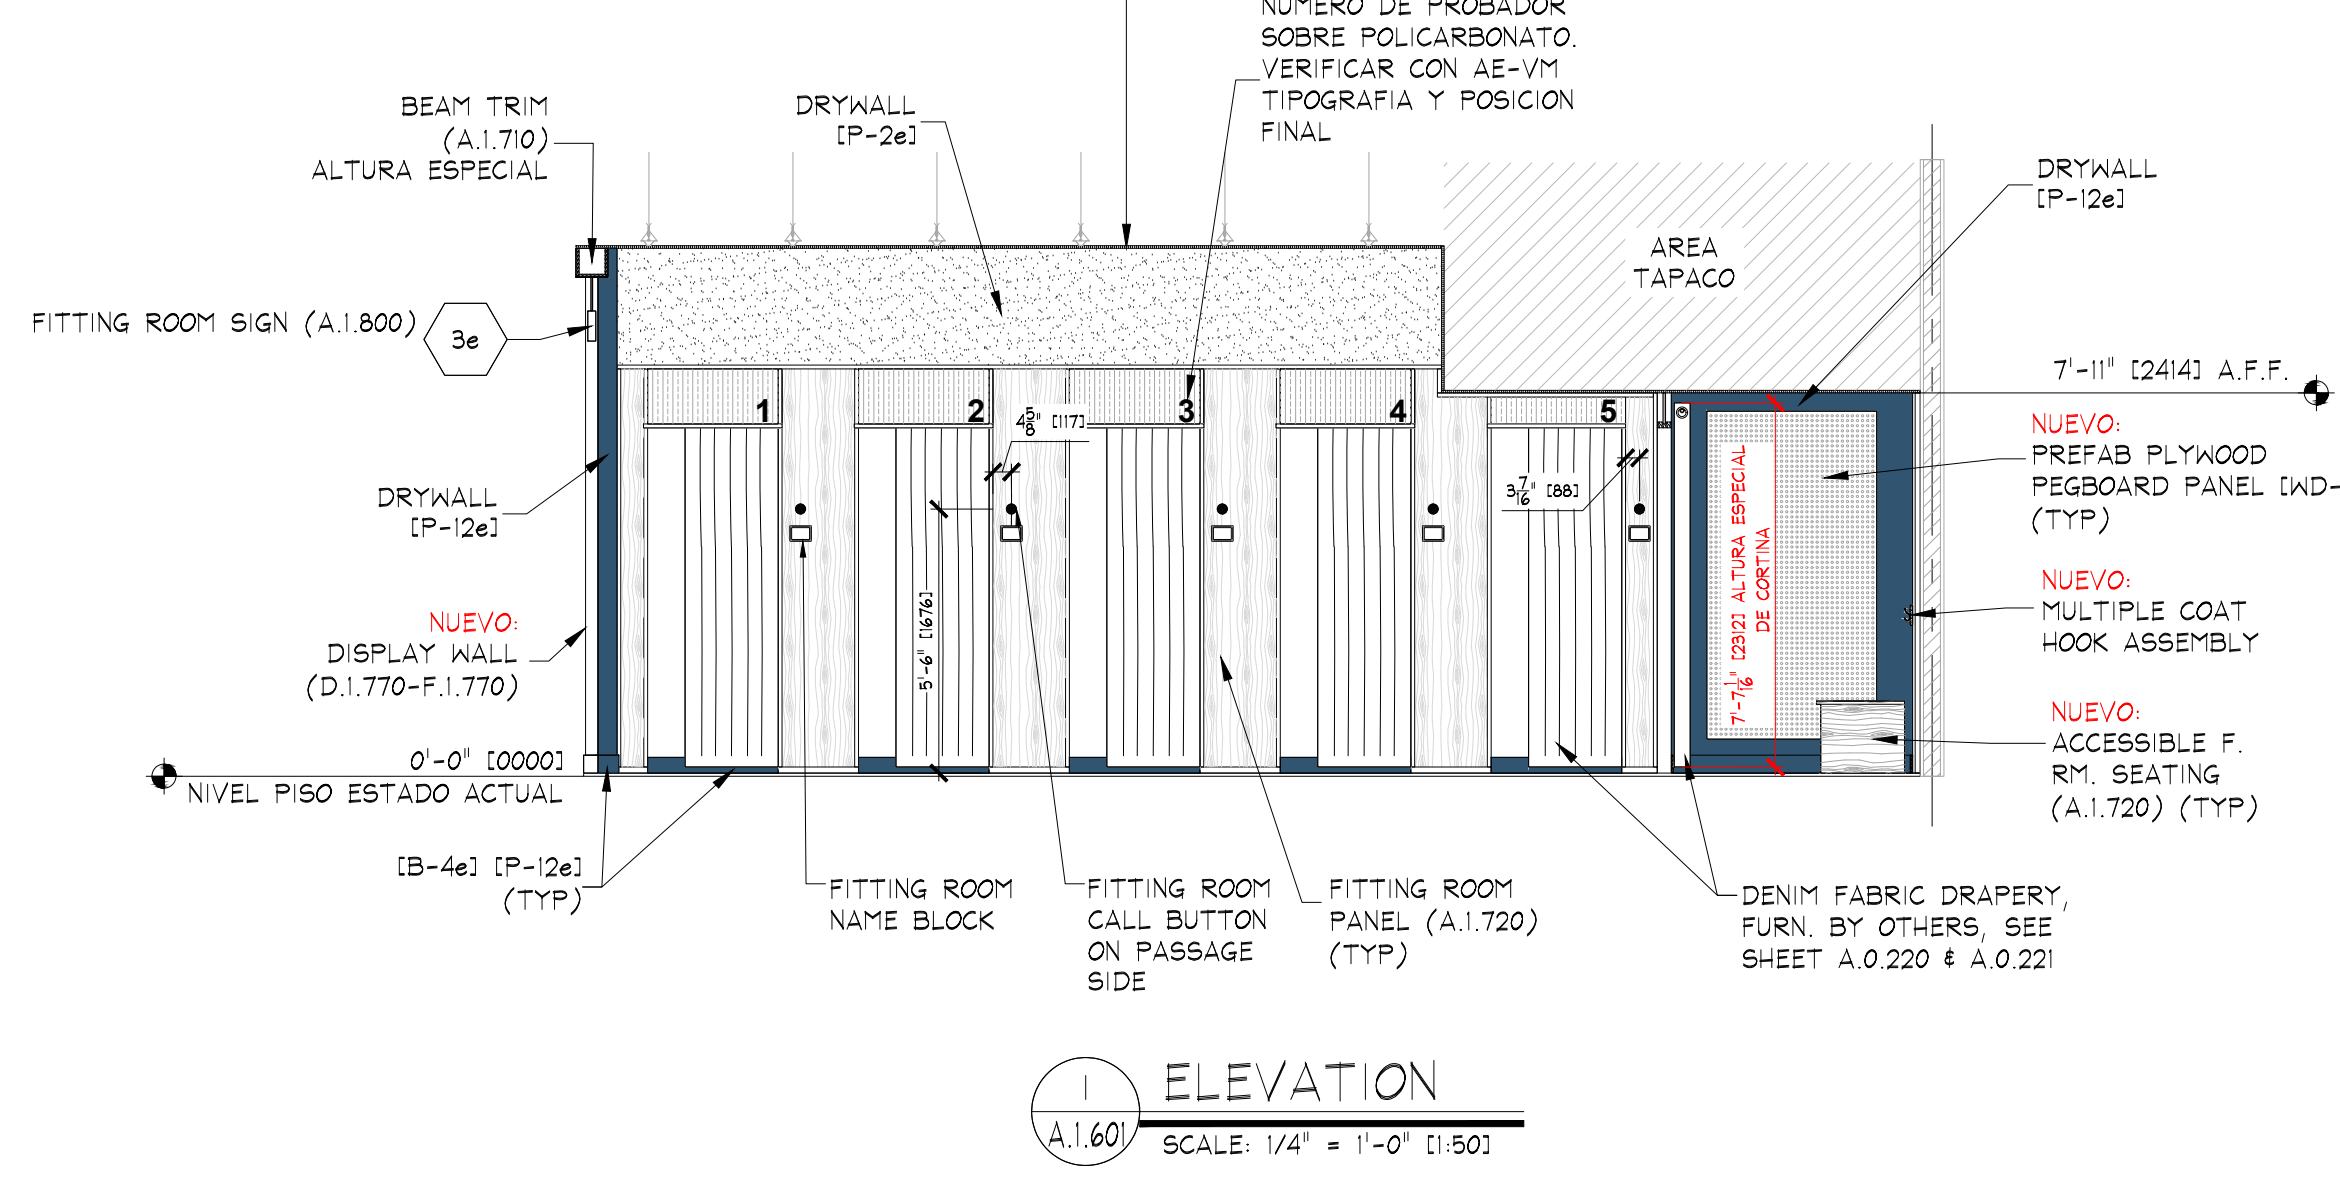

PLAFÓN EXISTENTE PRESENTA UNA ALTURA VARIABLE POR PANDEO, DESDE LOS 10'-11" 8" (3343) HASTA LOS 11'-0" (3353), POR LO QUE ES NECESARIO VERIFICAR EN OBRA ALTURA FINAL PREVIO A CUALQUIER TRABAJO DE INSTALACIÓN DE MOBILIARIO PERIMETRAL, POSTES Y/O BEAMS. RECTIFICAR ESTE PUNTO UNA VEZ REALIZADOS LOS TRABAJOS DE COLOCACIÓN PISO SOBRE PISO.

CONSIDERAR RESANE Y/O PINTURA SEGUN CRITERIO AE-CONSTRUCCION

