


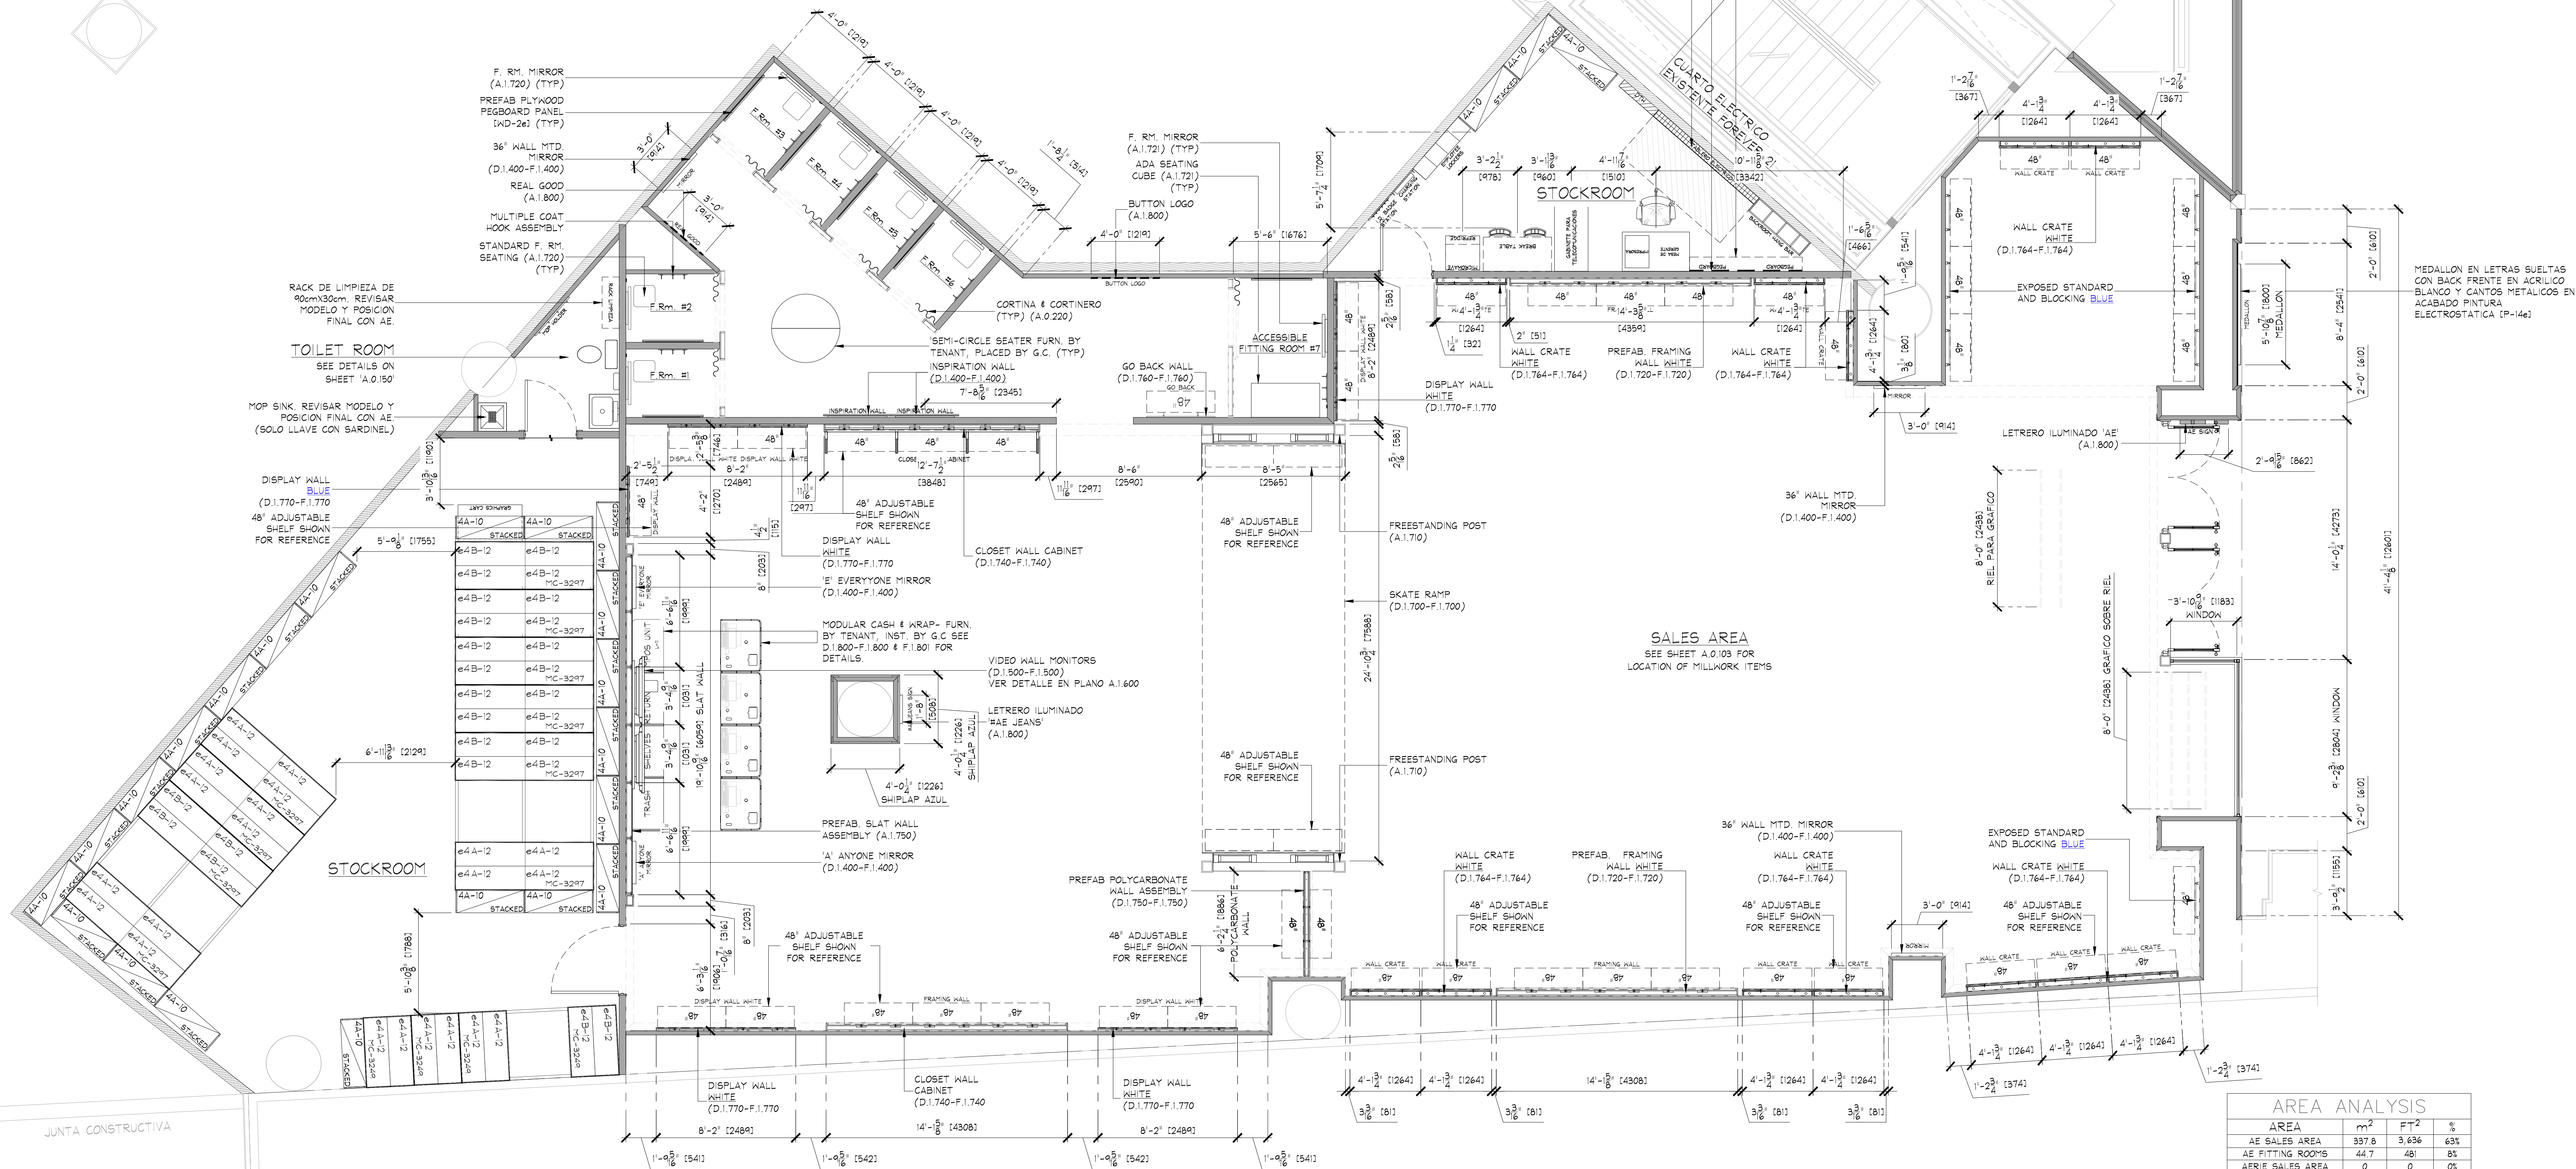

AREA ANALYSIS			
AREA	MM	FT ²	%
AE SALES AREA	337.8	3,636	63%
AE FITTING ROOMS	44.7	481	8%
AERIE SALES AREA	0	0	0%
AERIE FITTING ROOMS	0	0	0%
STOCK ROOM	105.8	1139	20%
TOILET ROOM	4.8	52	1%
EGRESS CORRIDOR	0	0	0%
AE DISPLAY	4.1	44	1%
AERIE DISPLAY	0	0	0%
OTHER	0	0	0%
UNUSED	39.8	426	7%
TOTAL	537.0	5780	100%

FIXTURE PLAN
SCALE: 1/4" = 1'-0" (1:50)



