



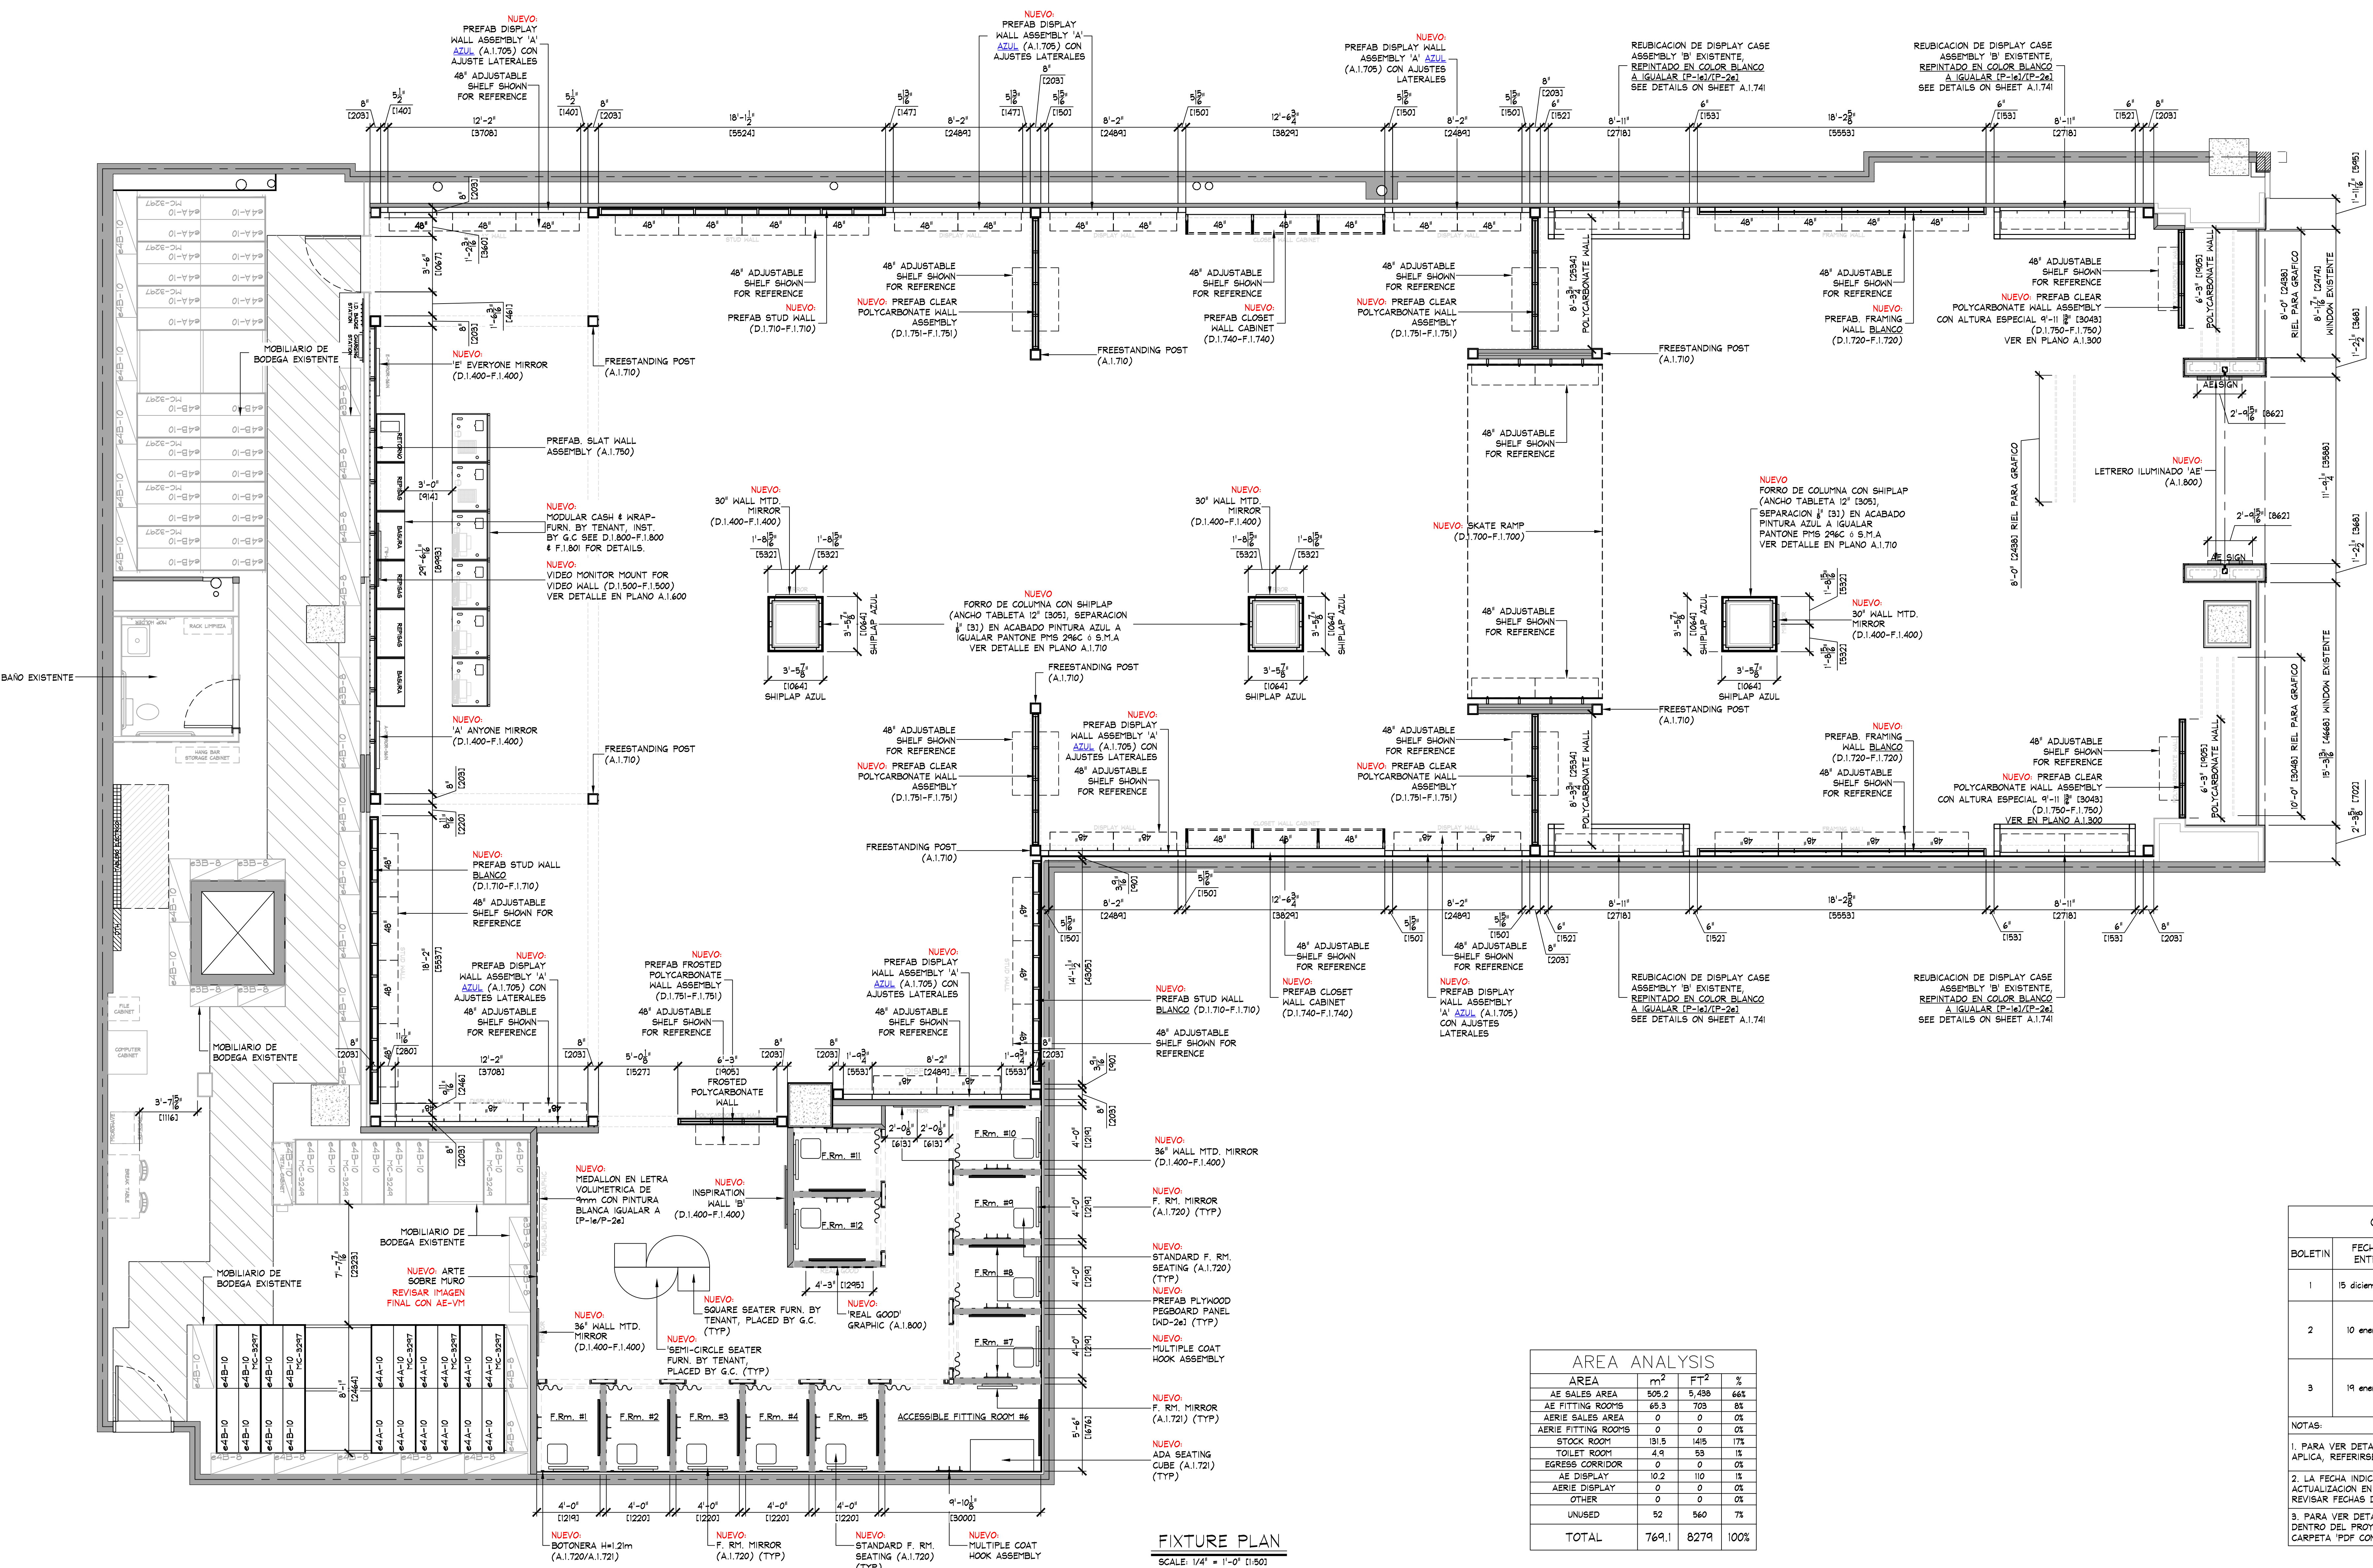
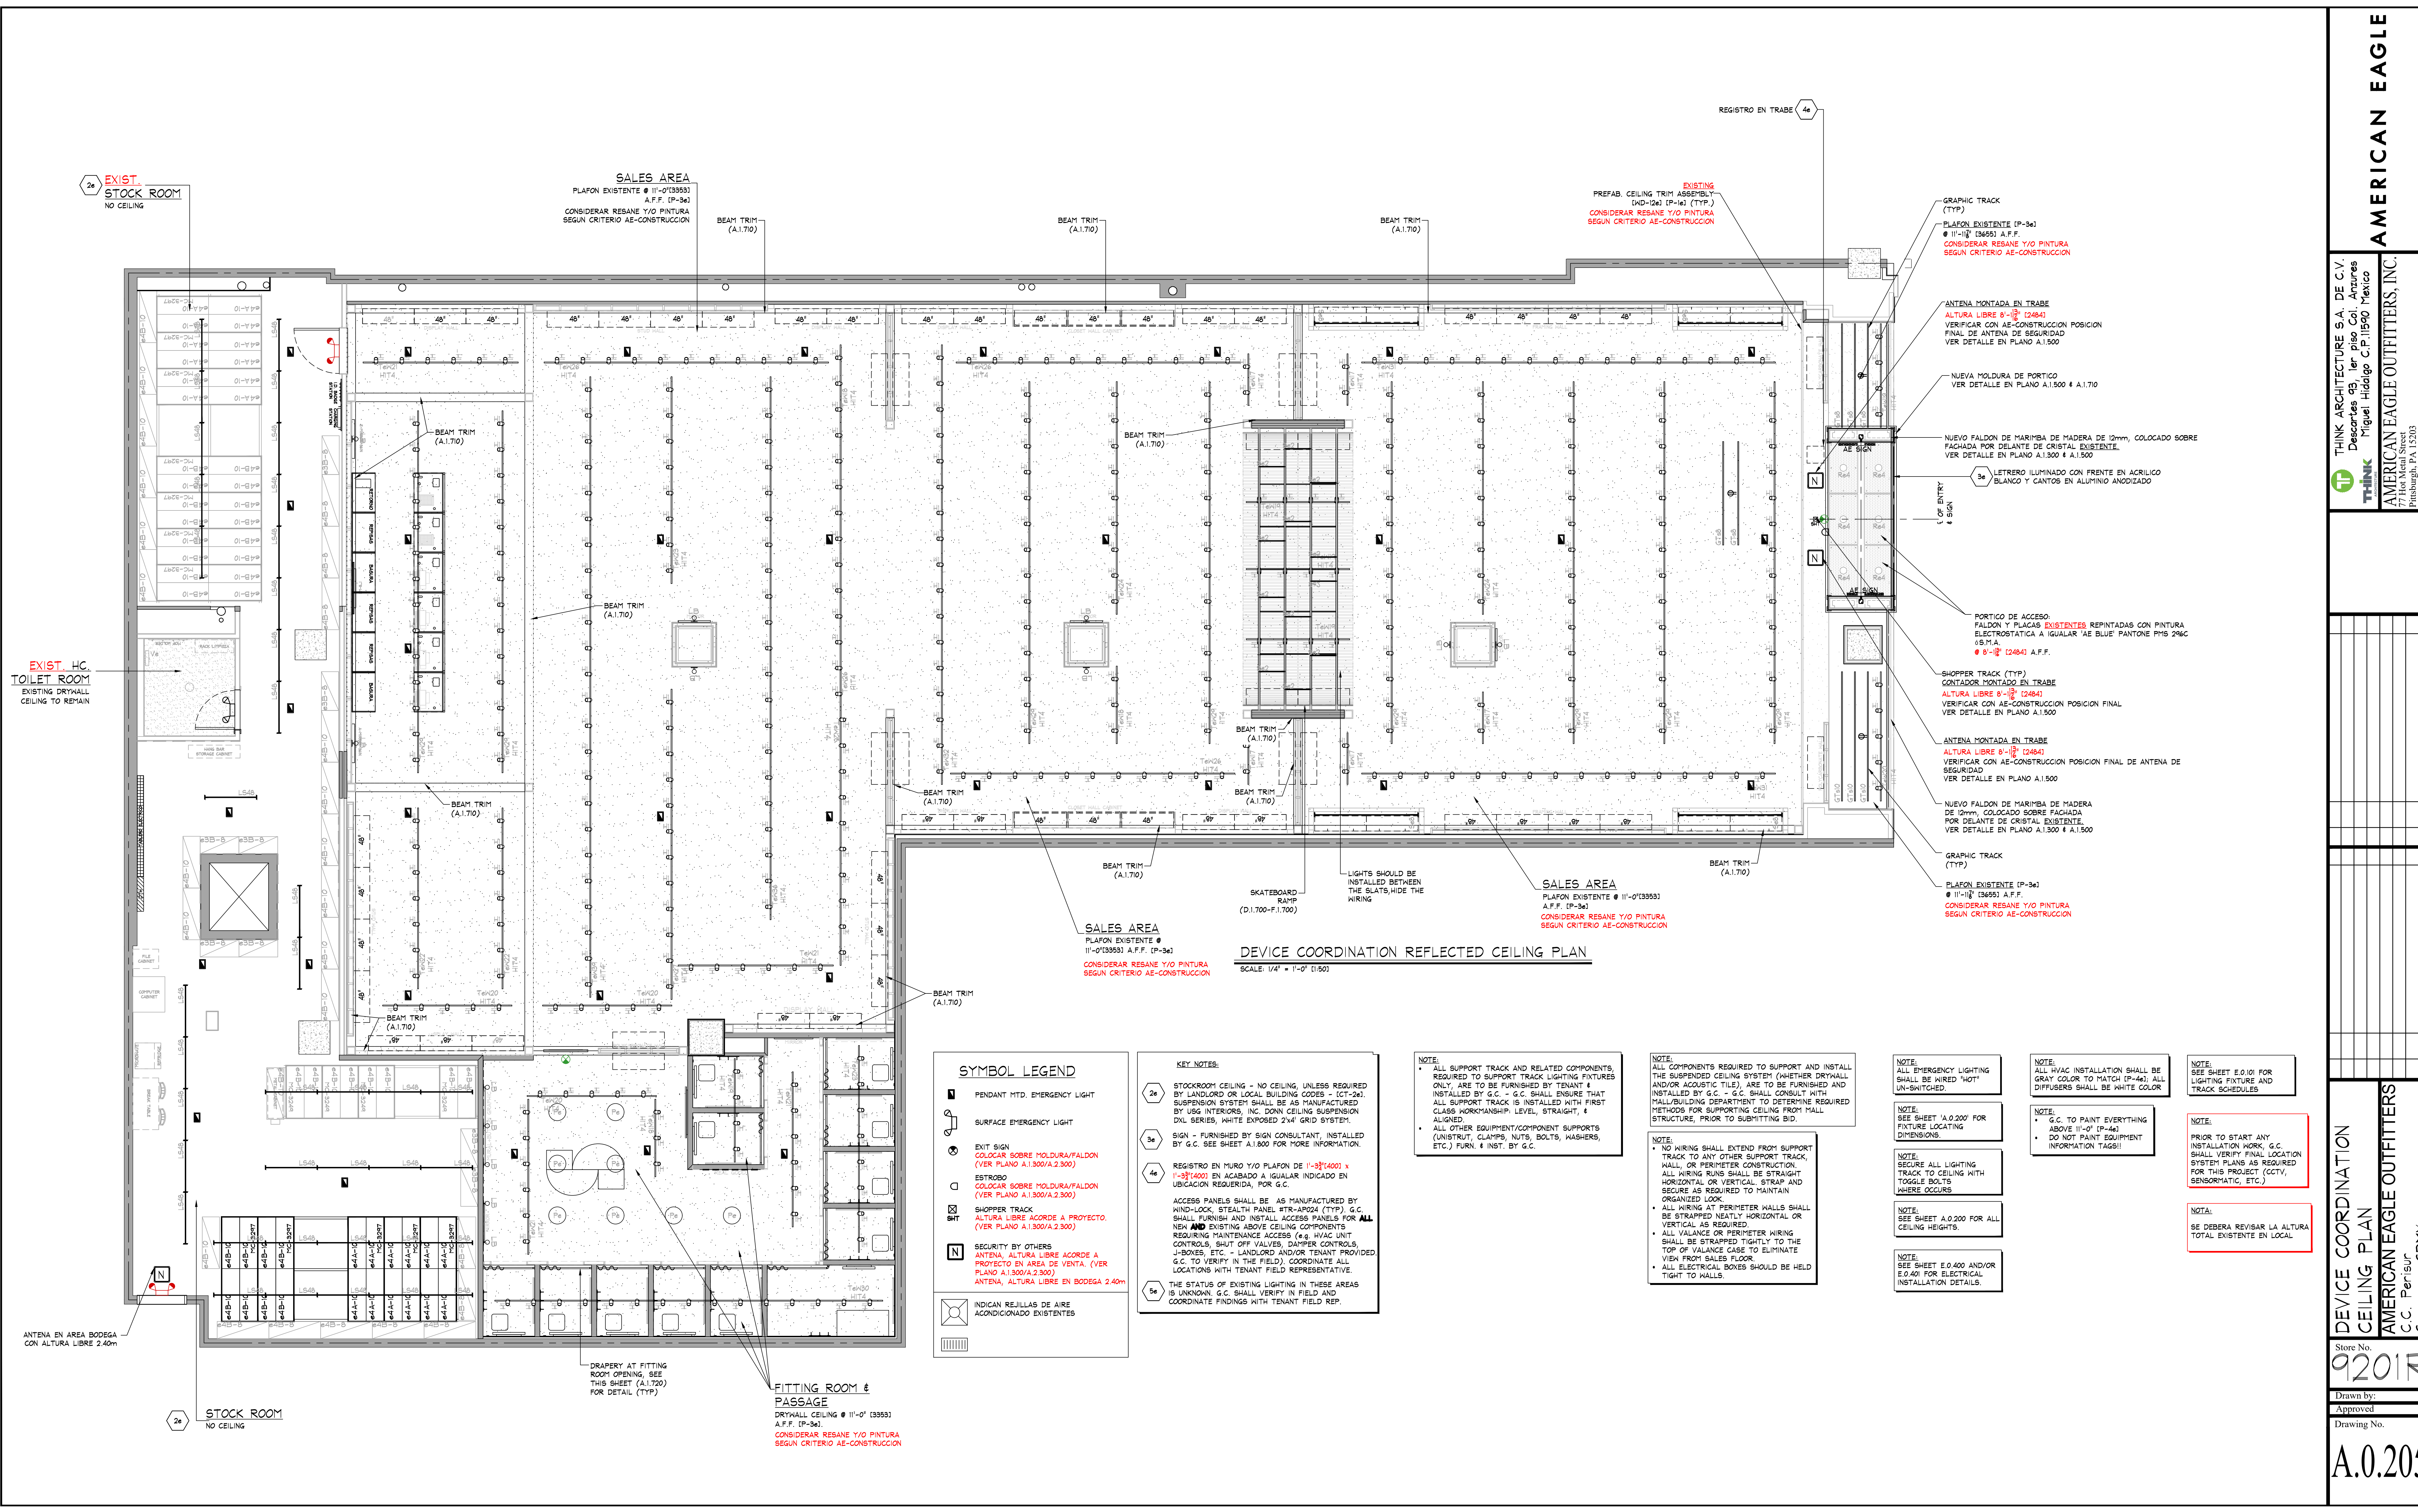
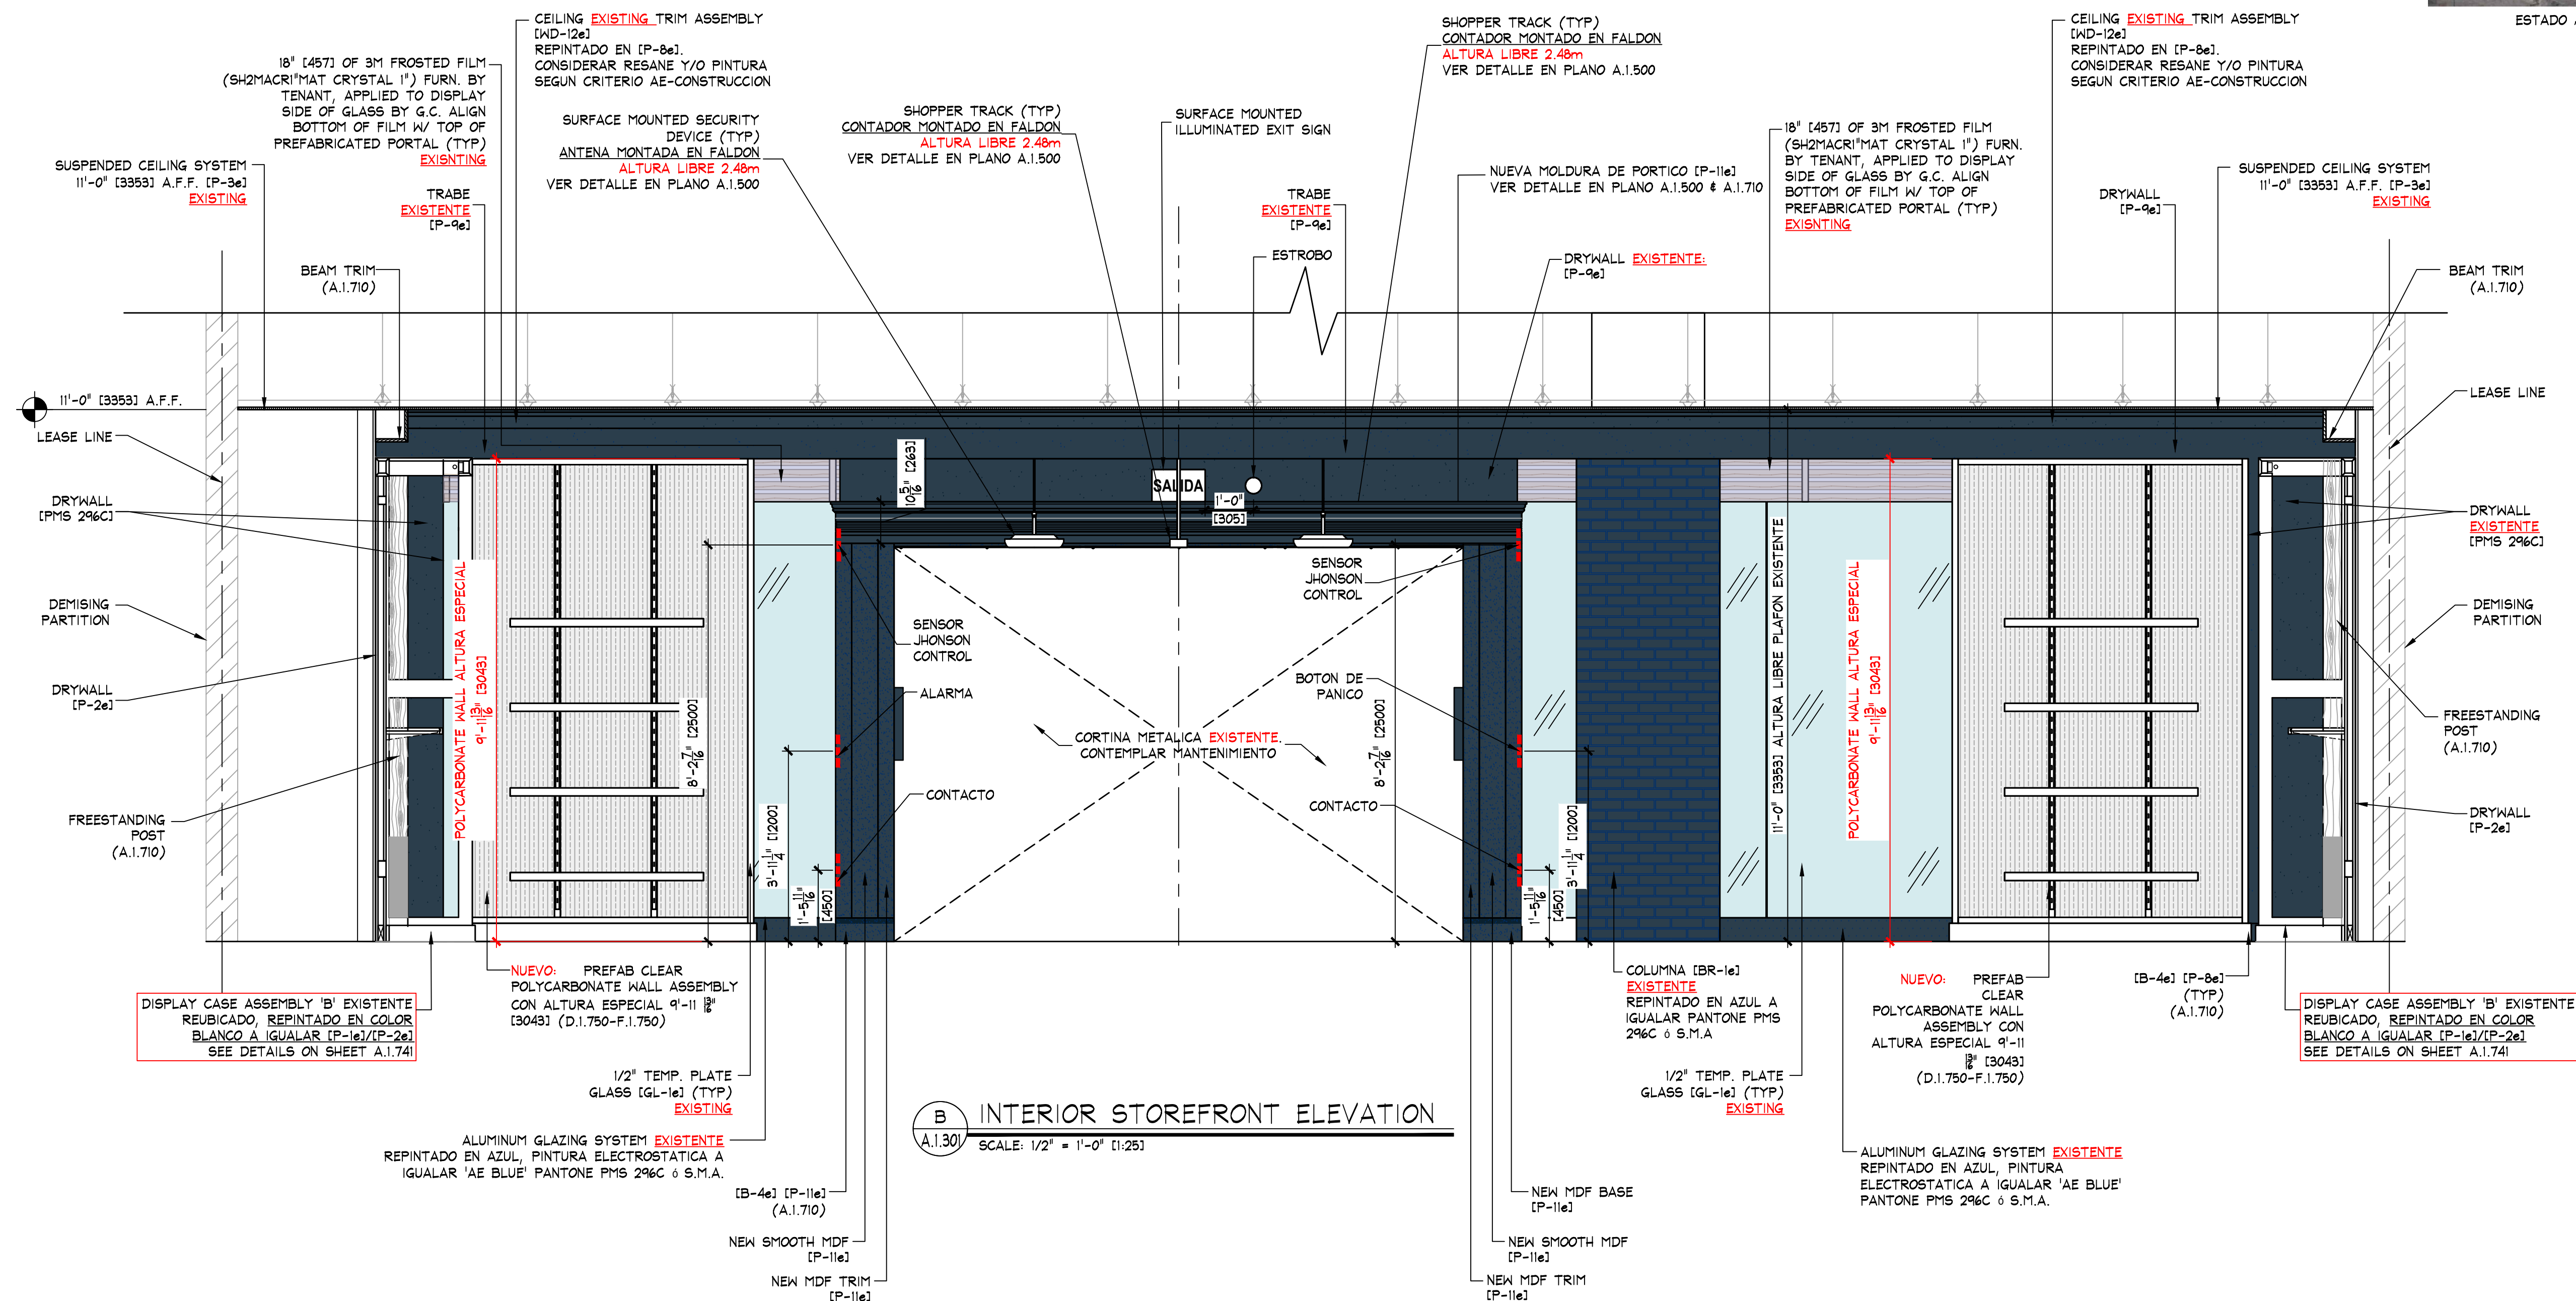
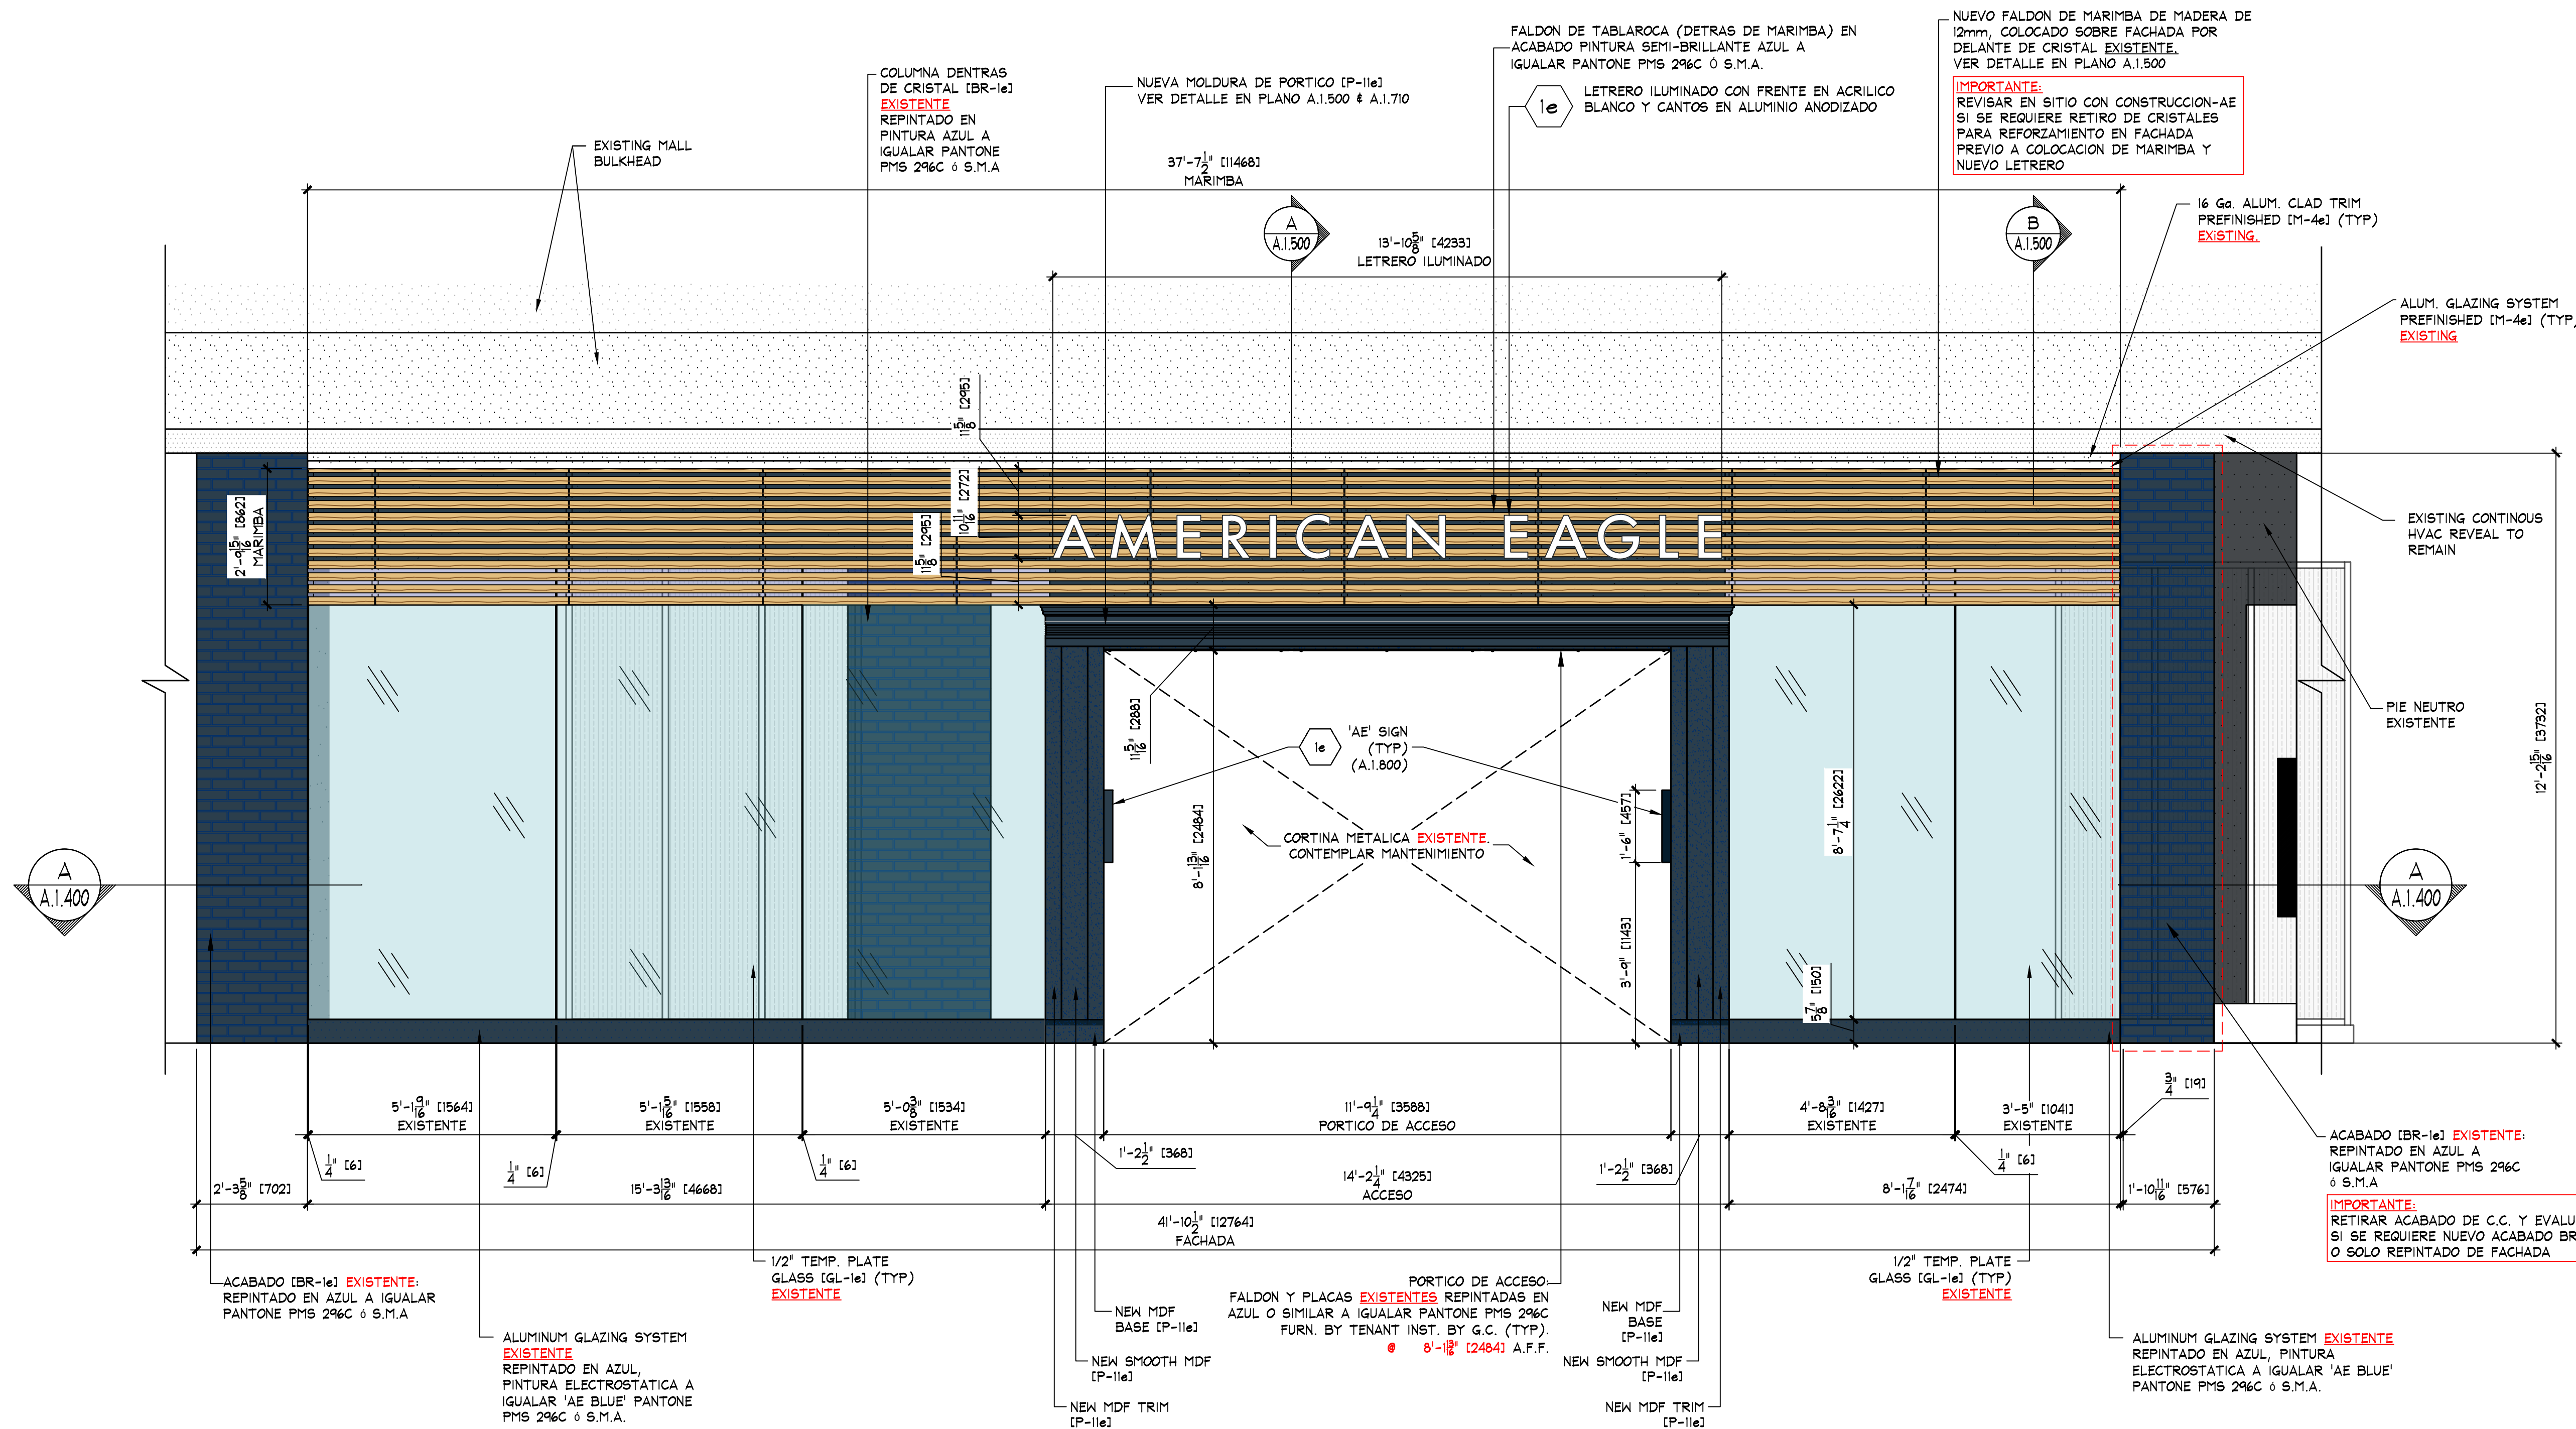
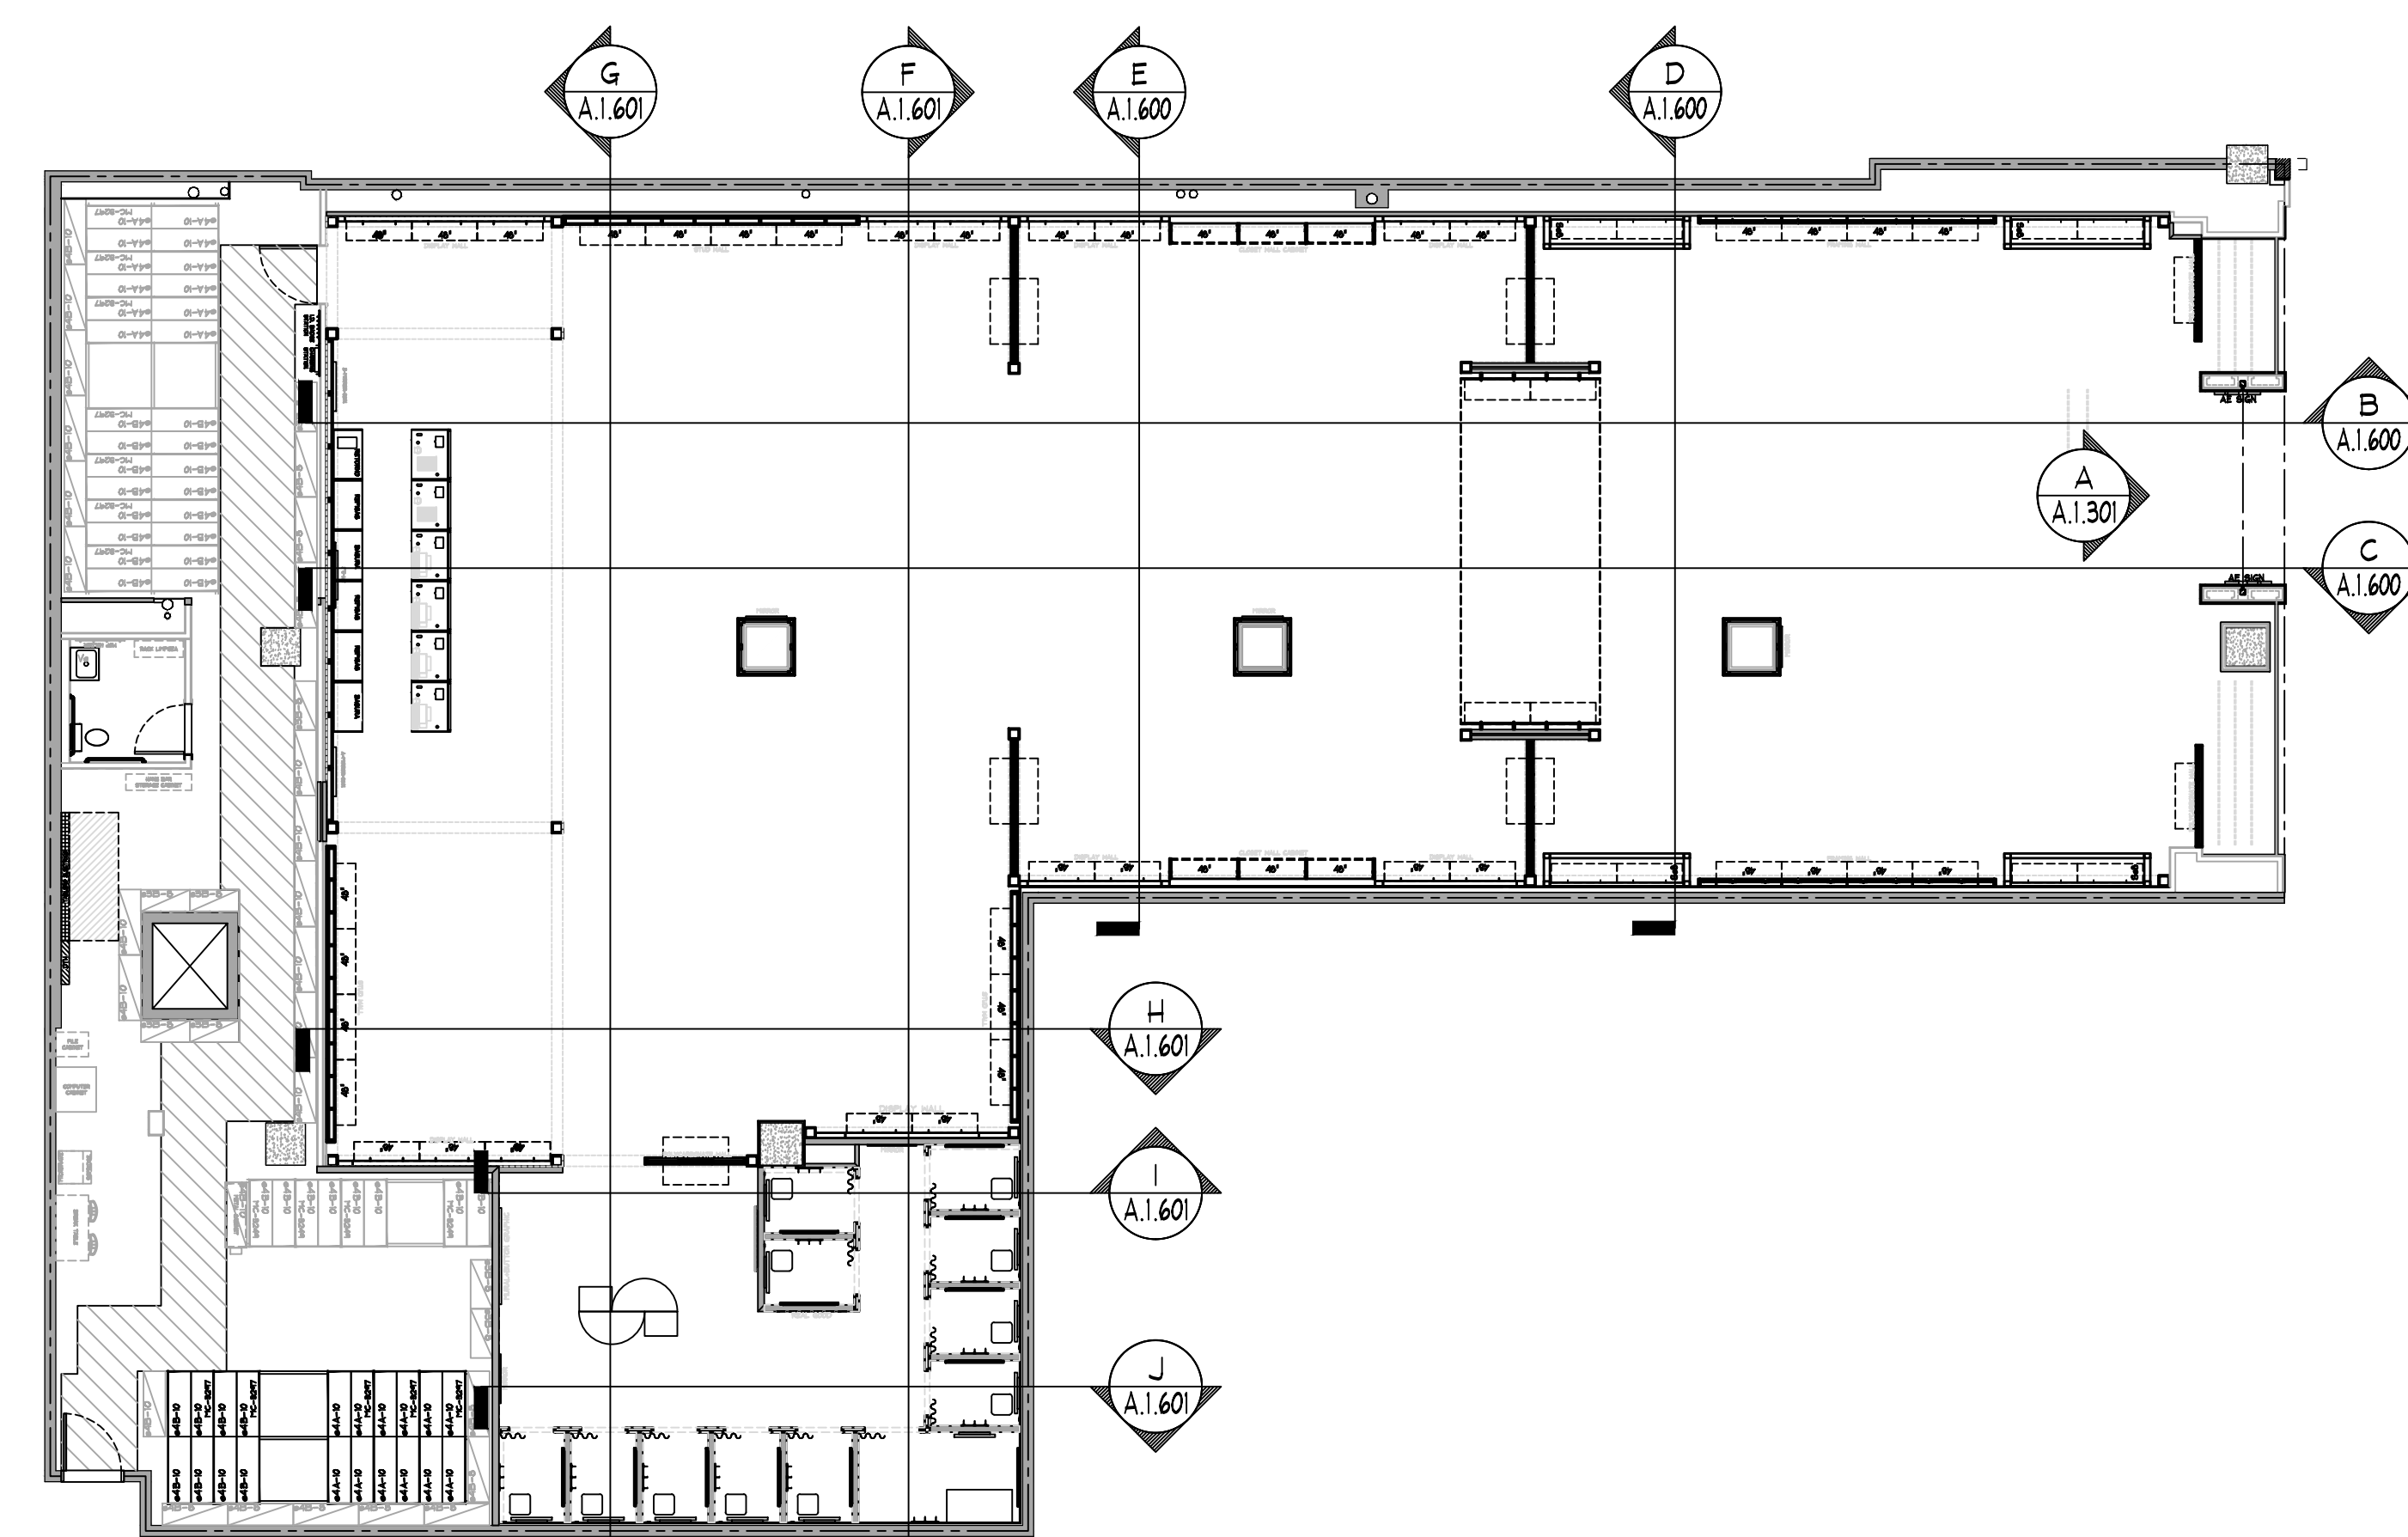


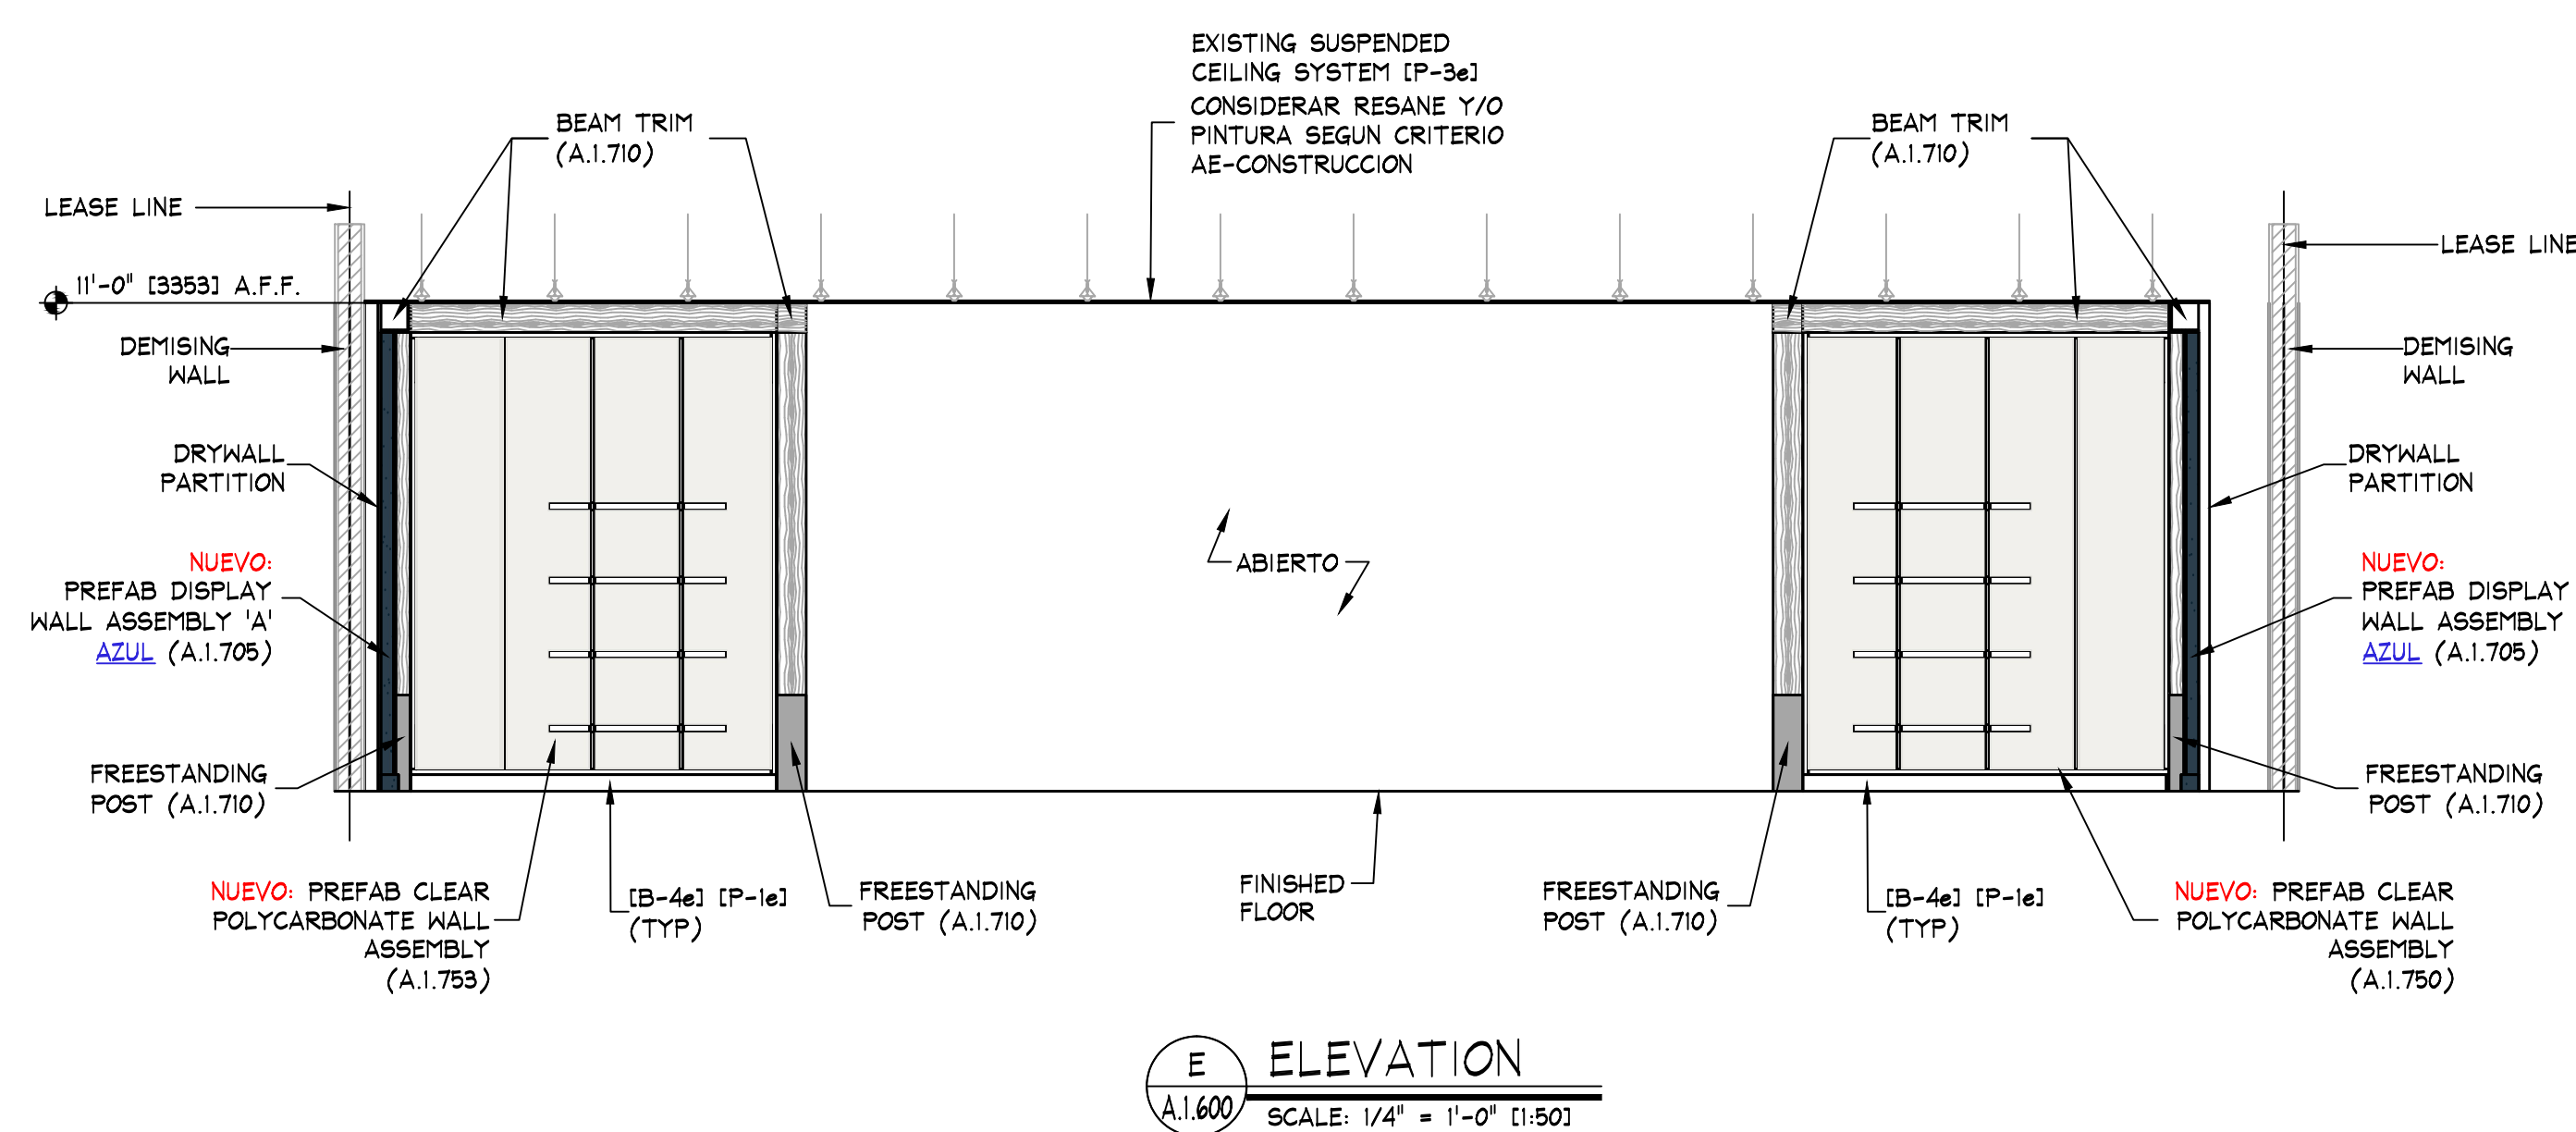





FIXTURE PLAN
SCALE: 1/4" = 1'-0" (1:50)

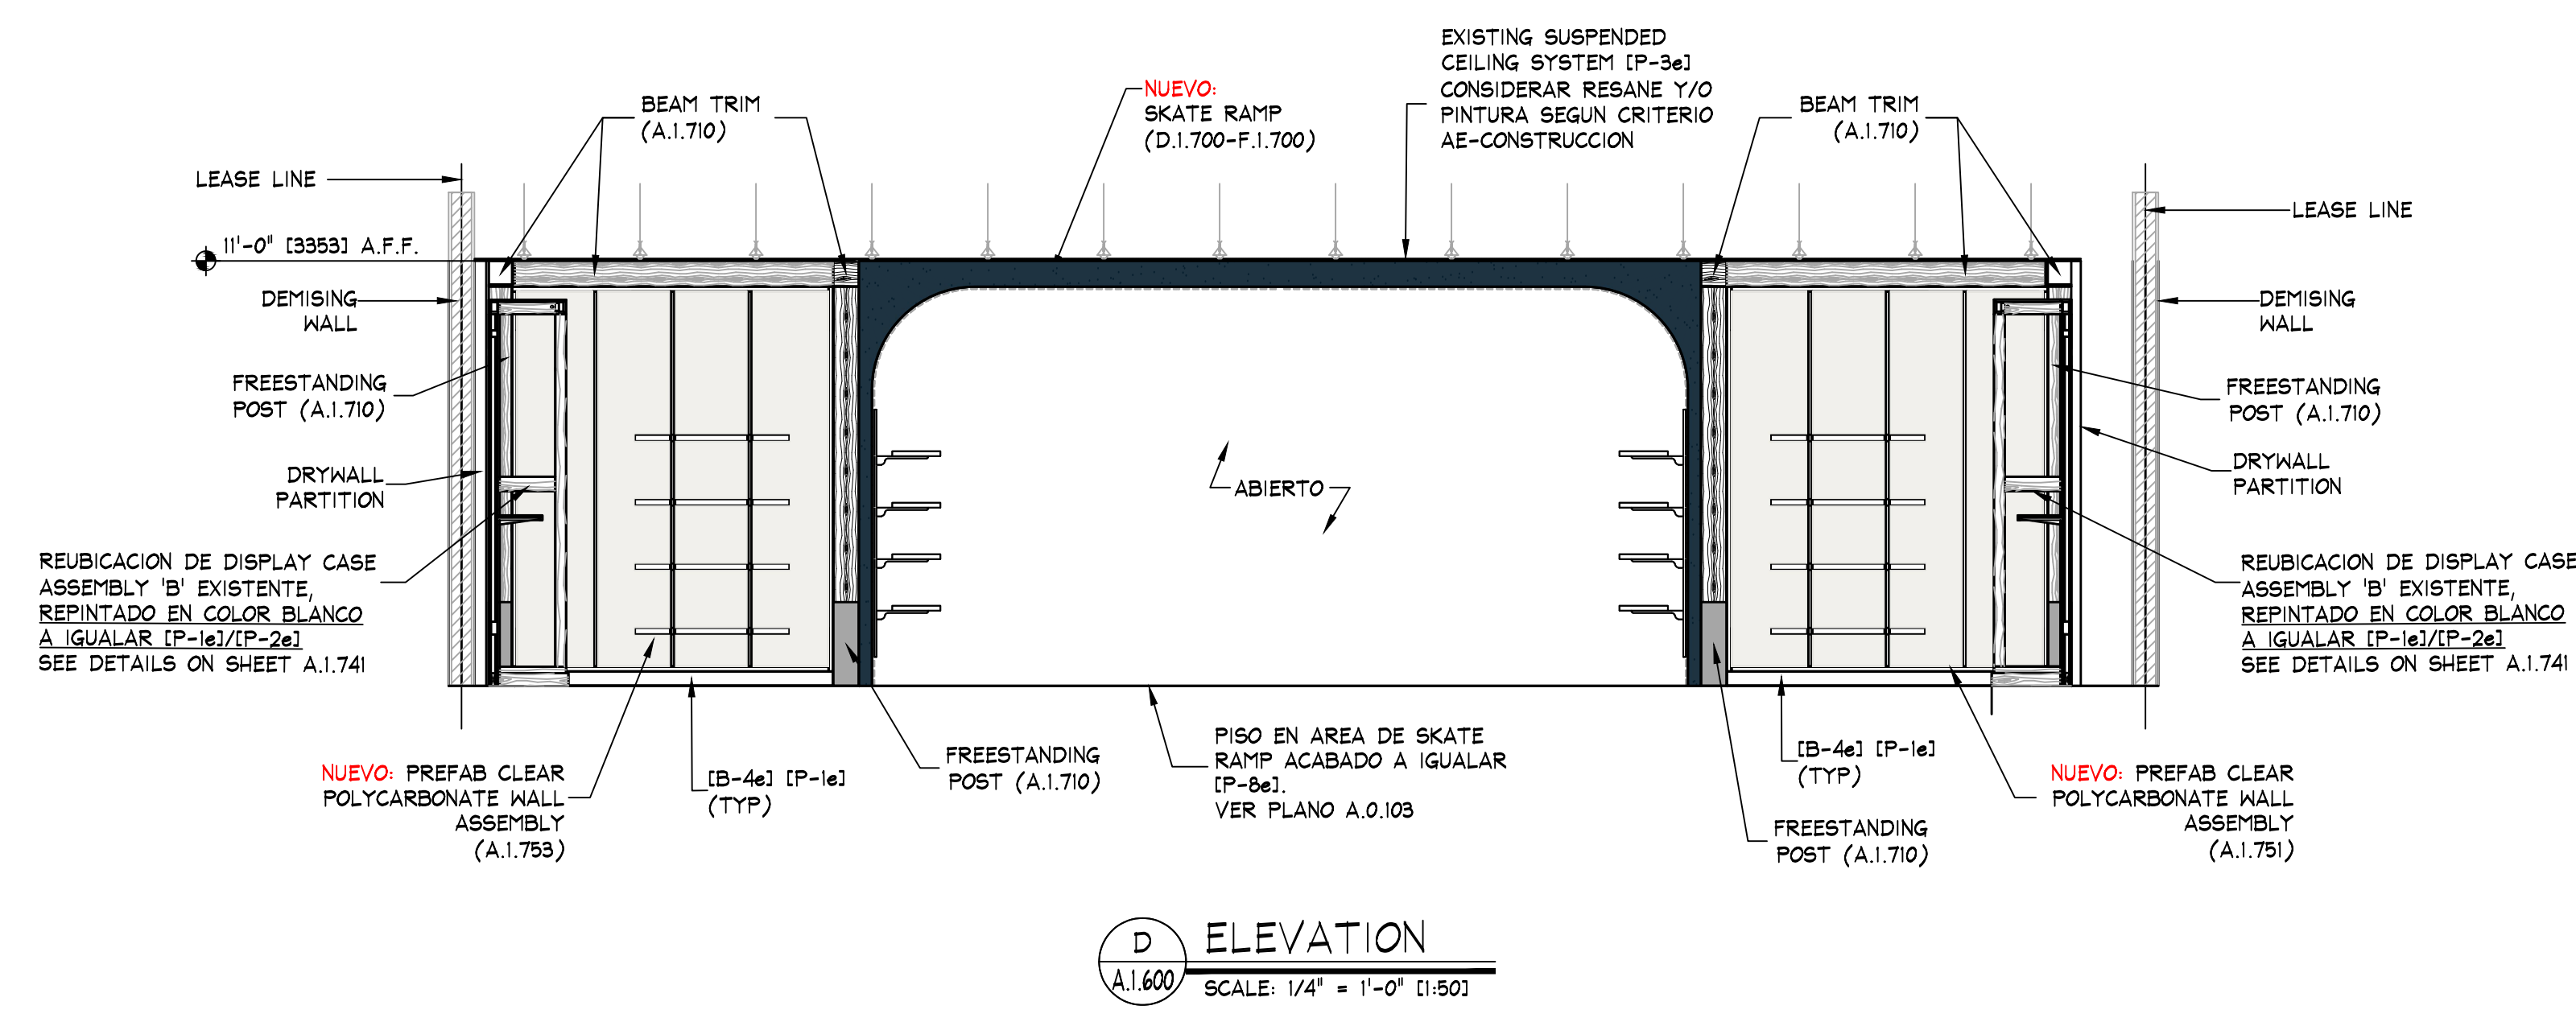

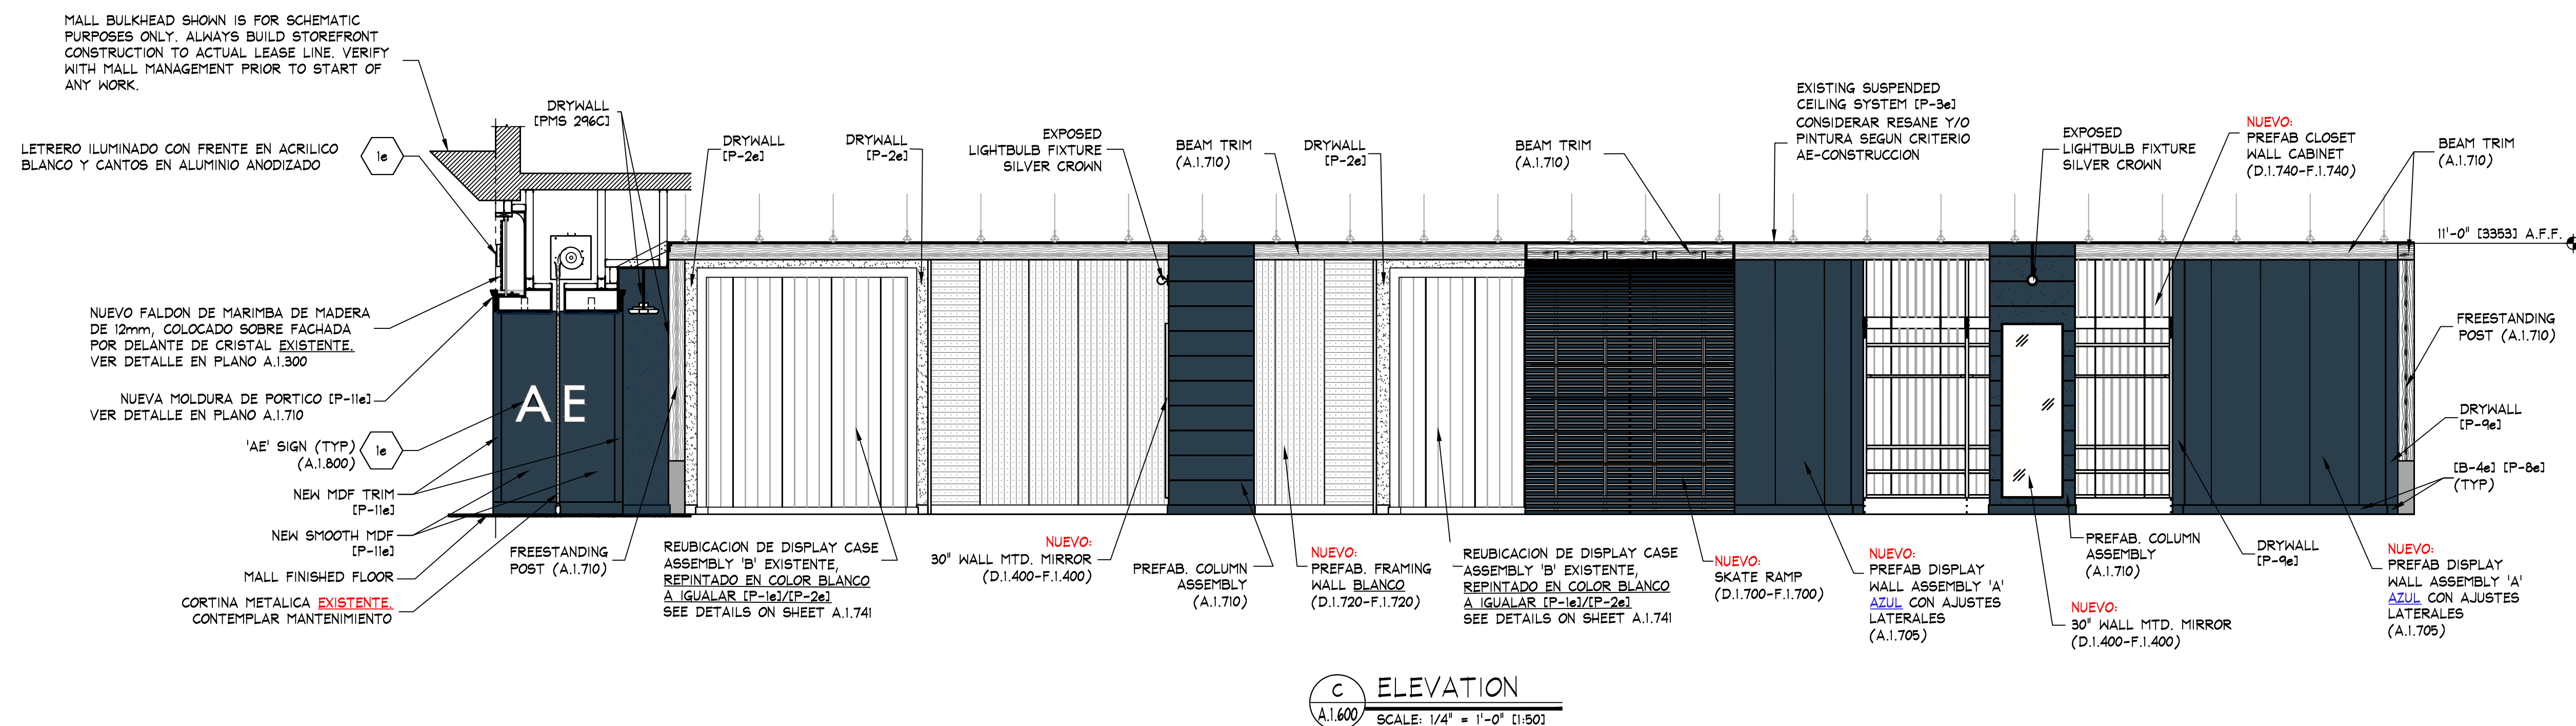

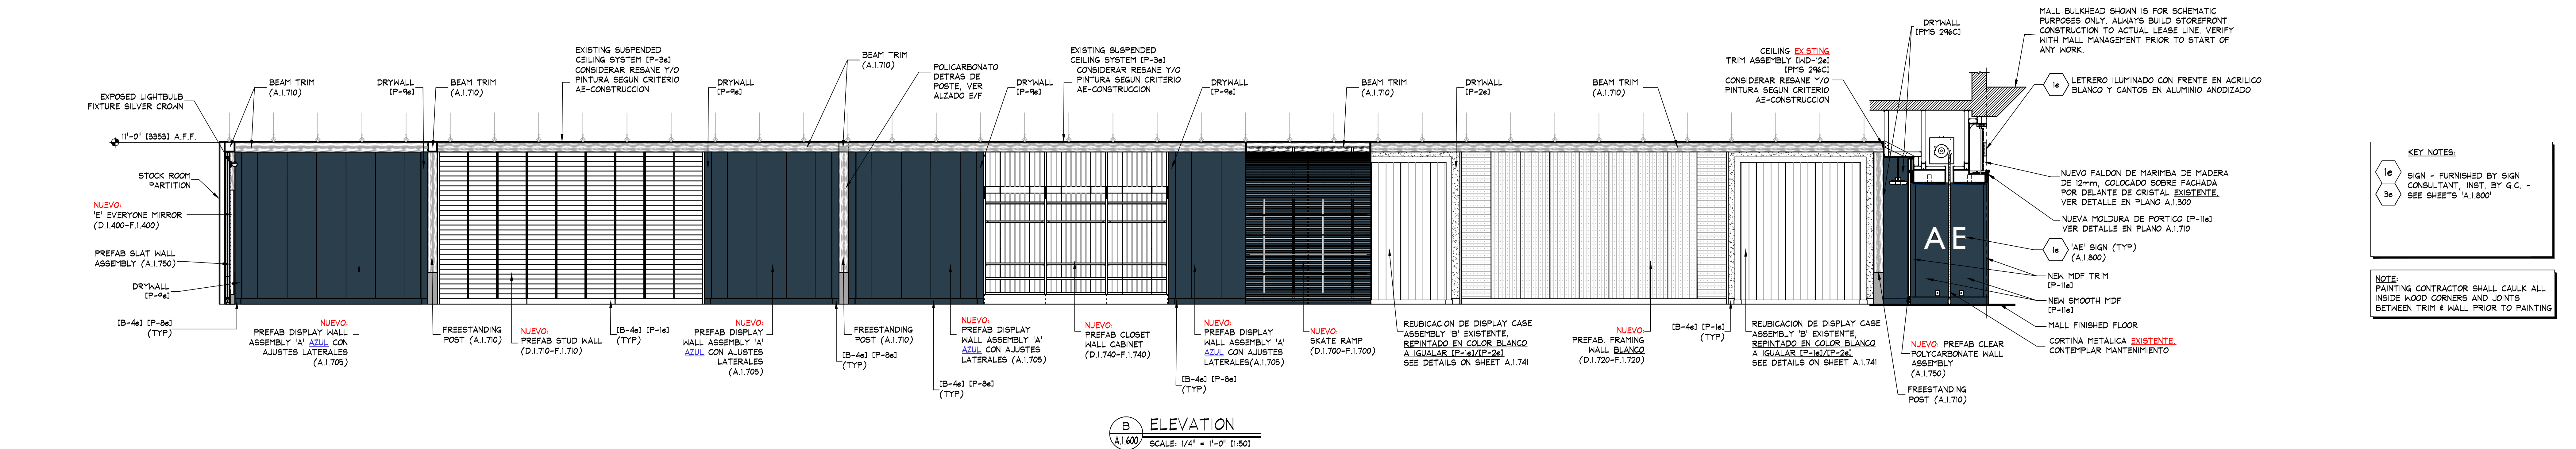

ELEVATION KEY
NO SCALE

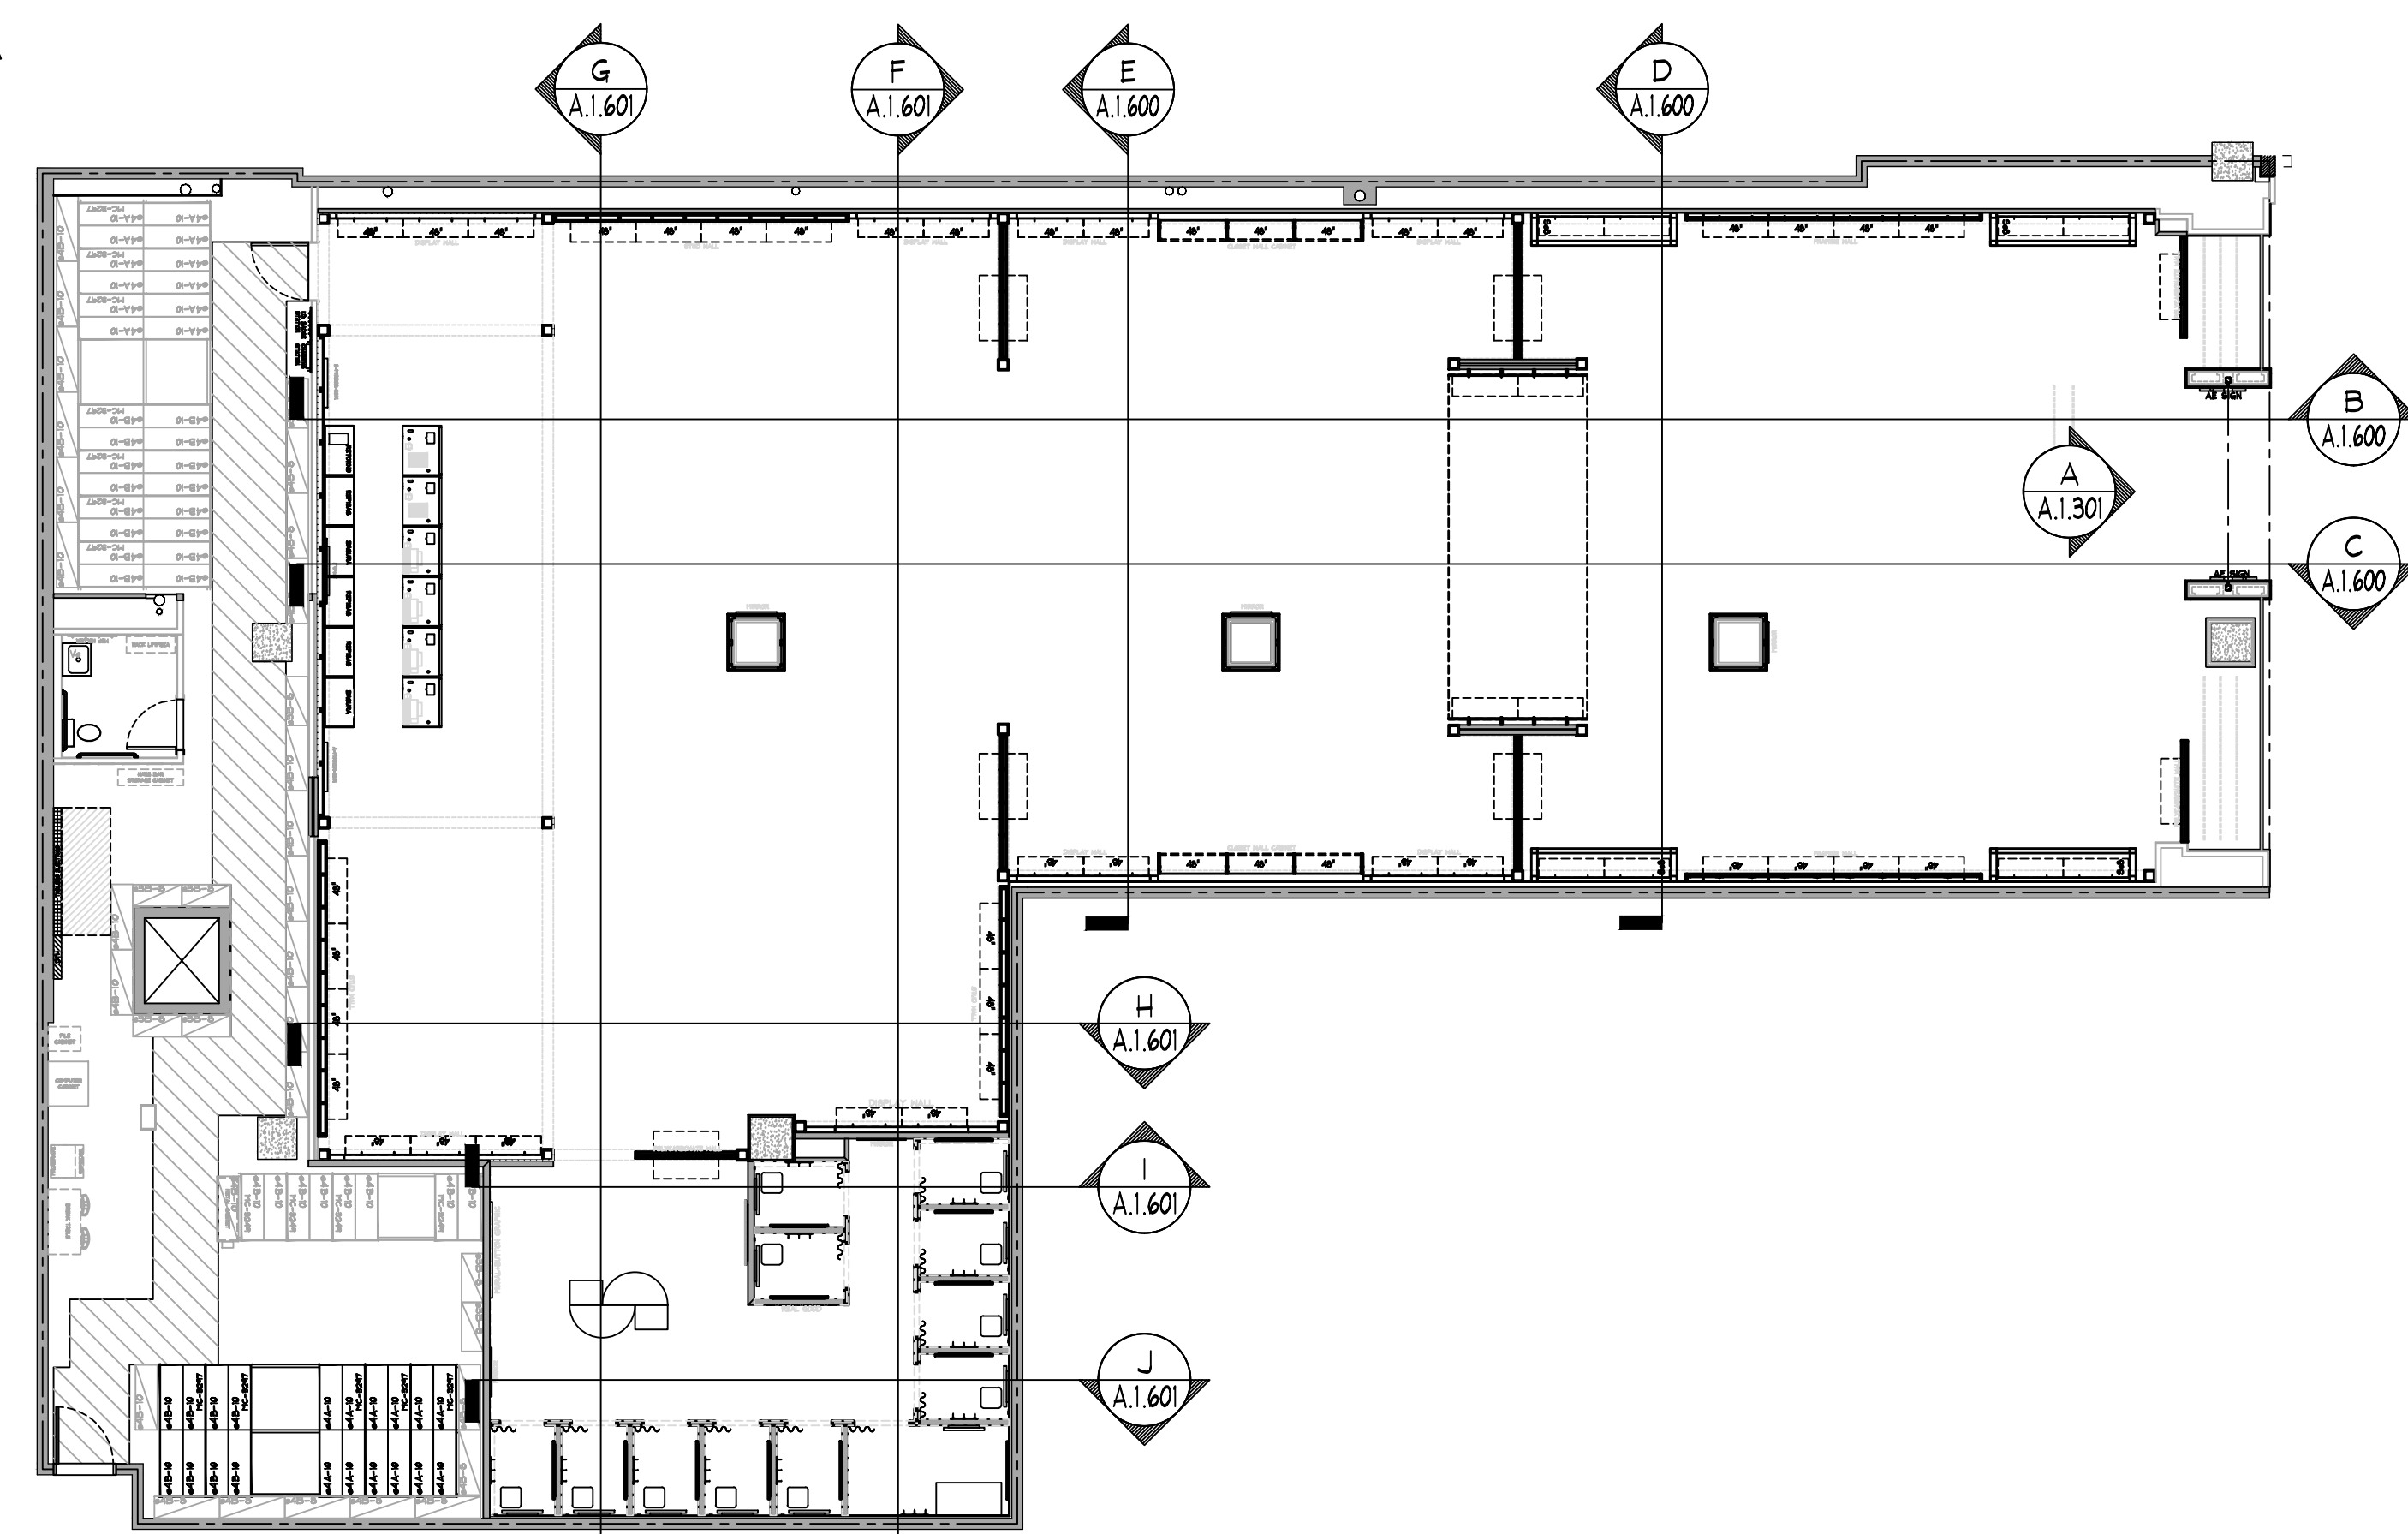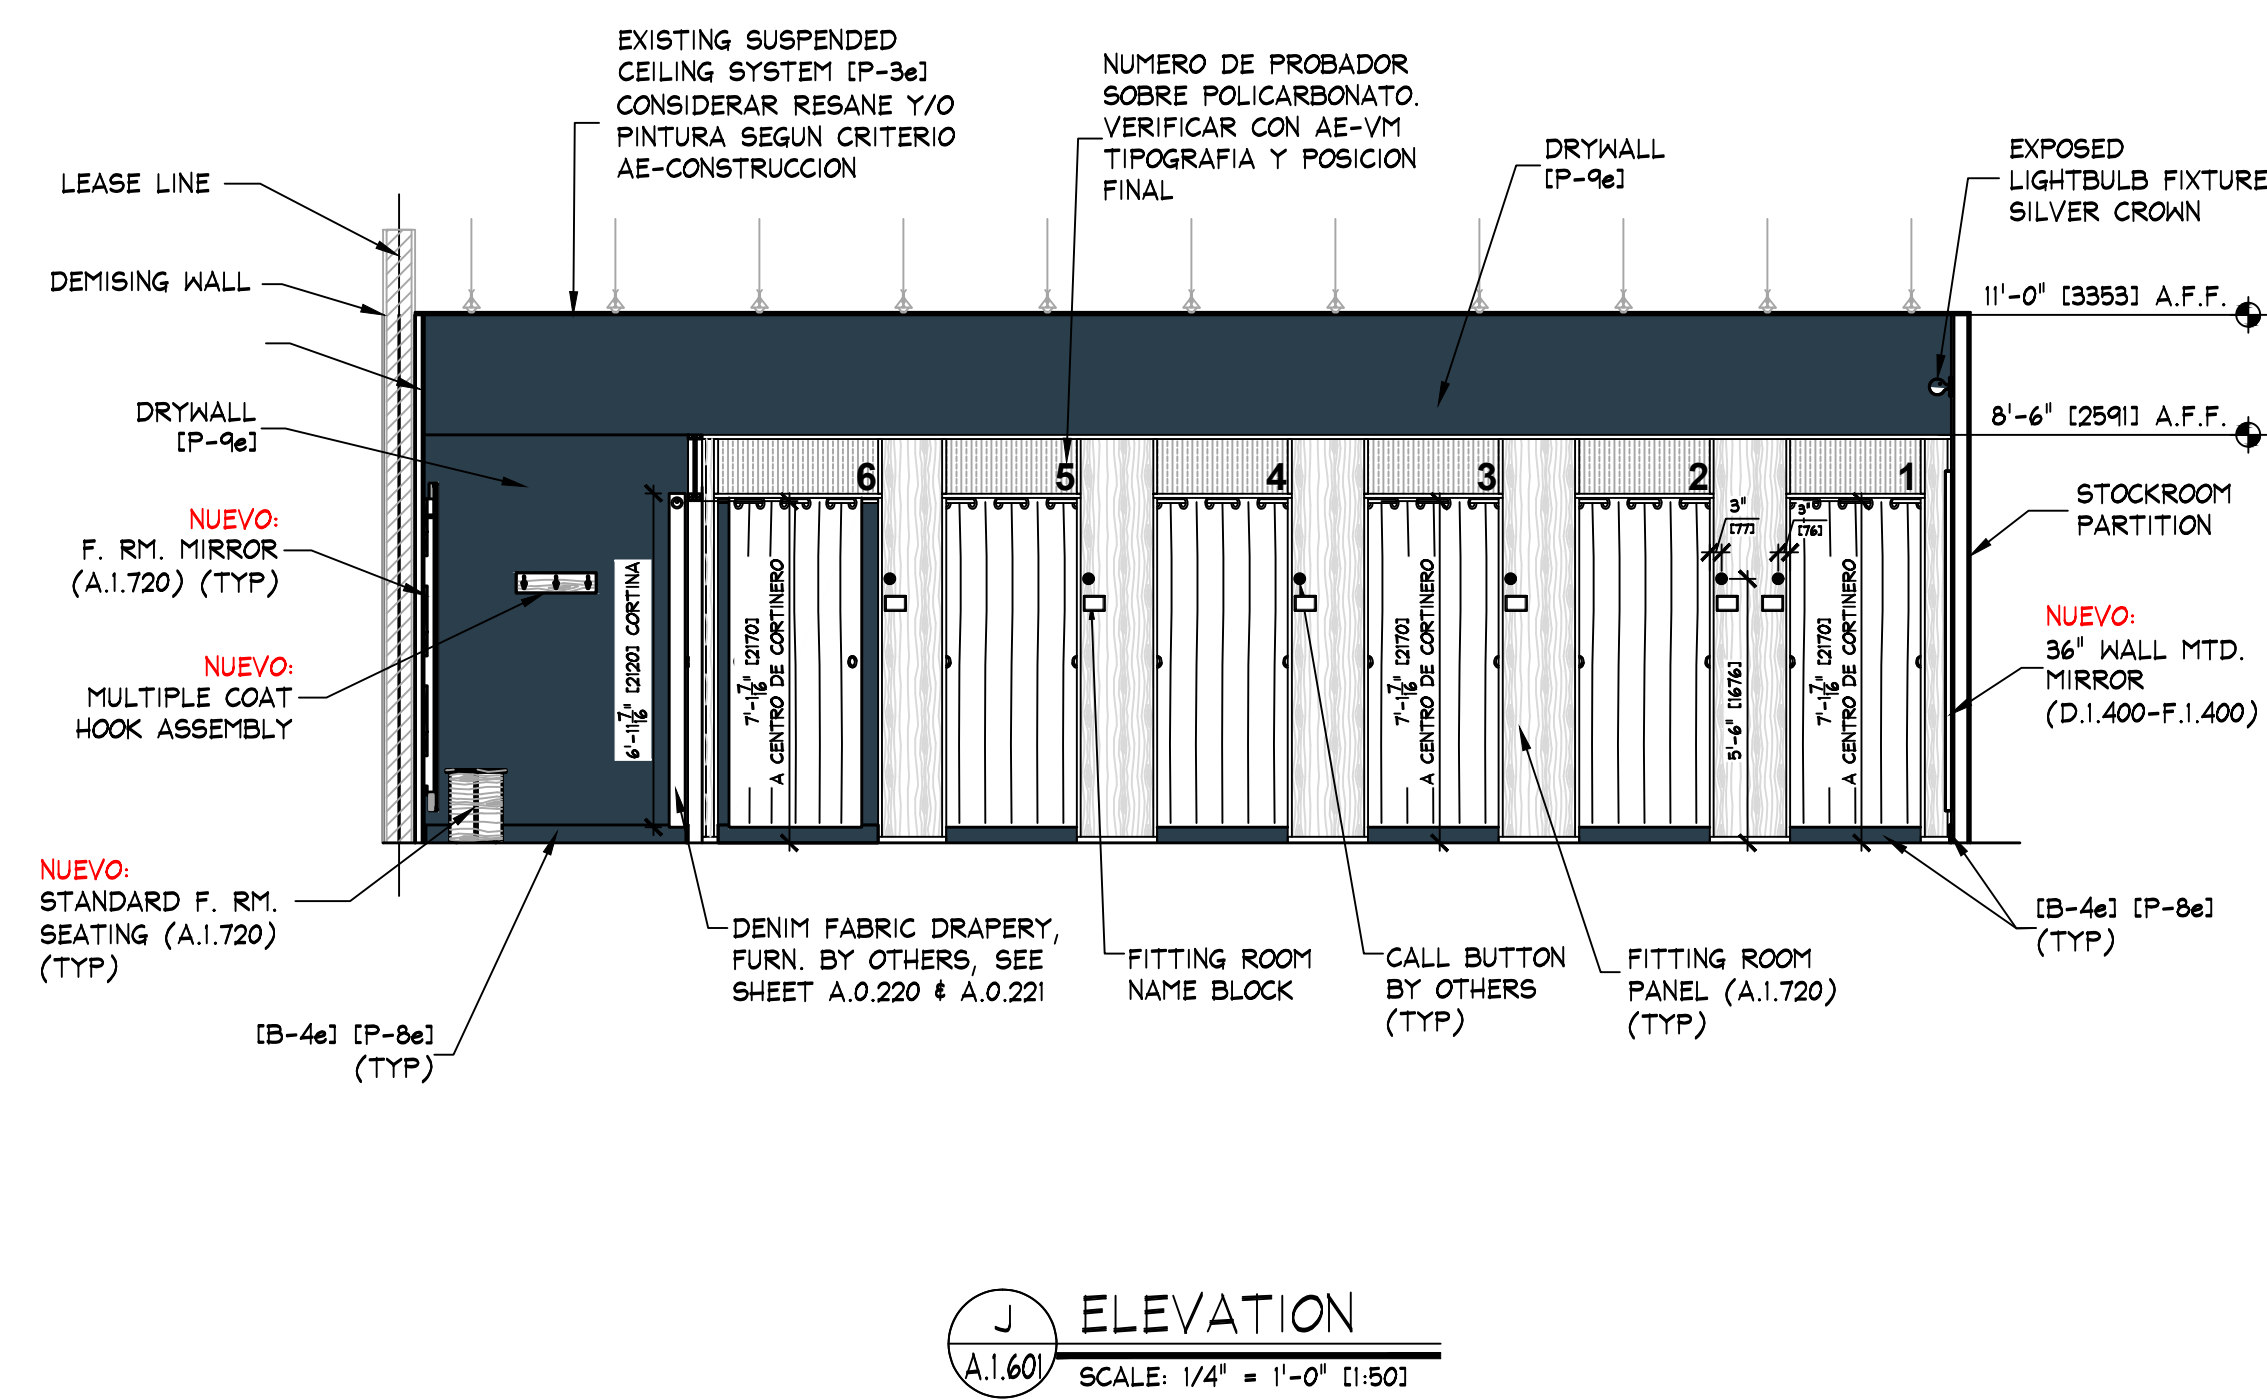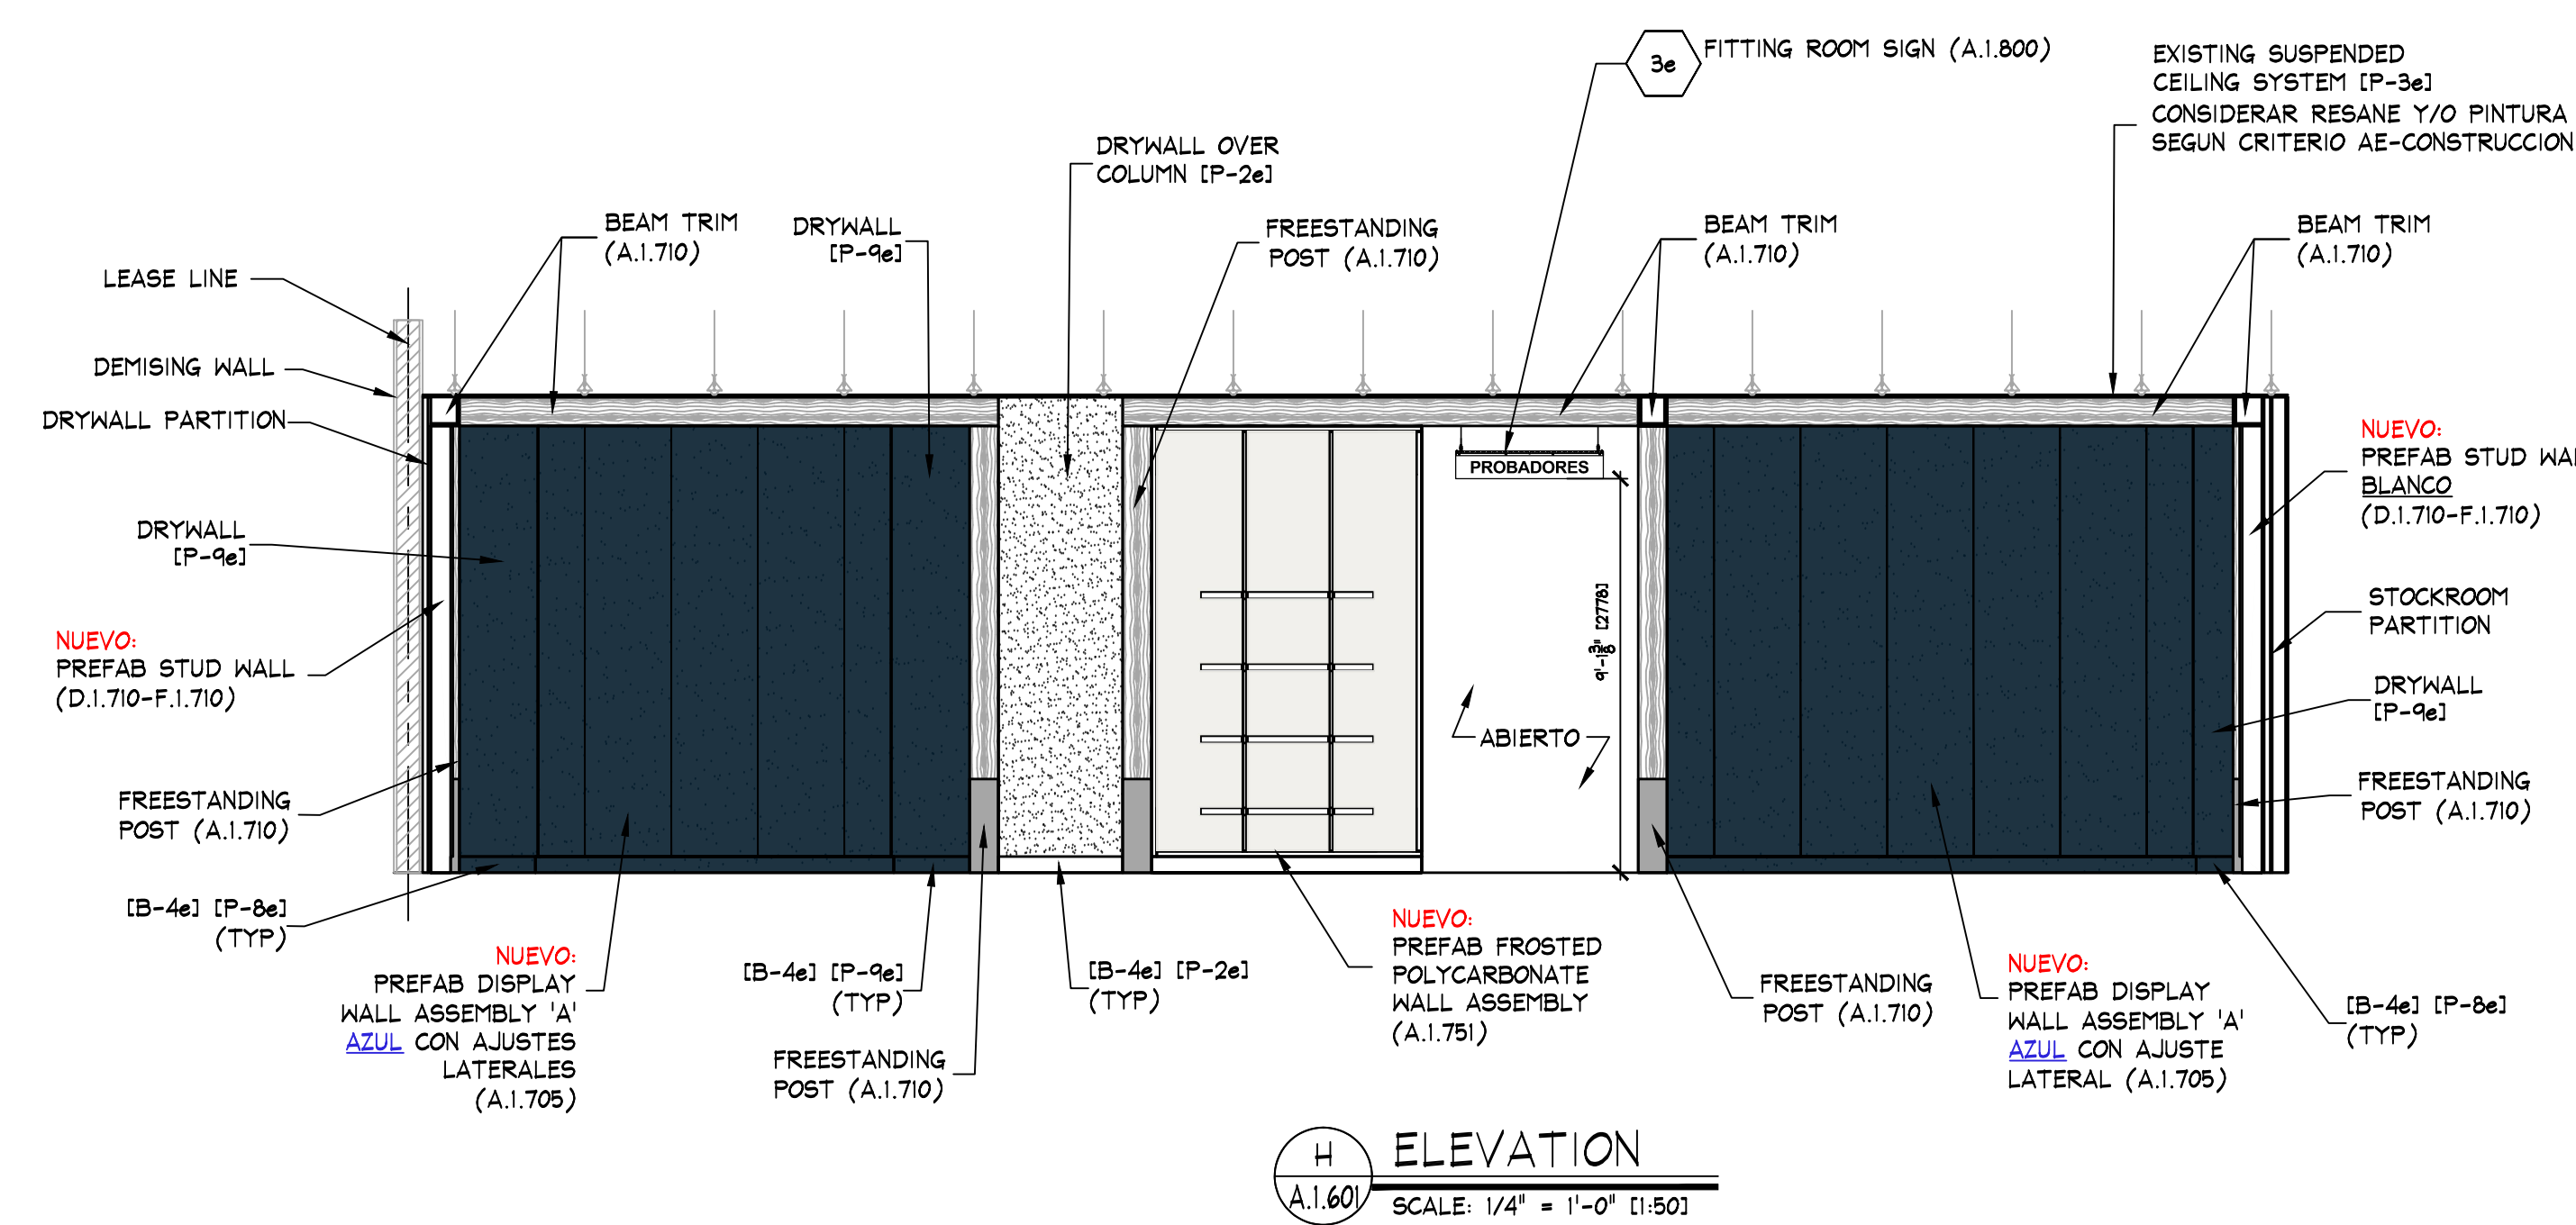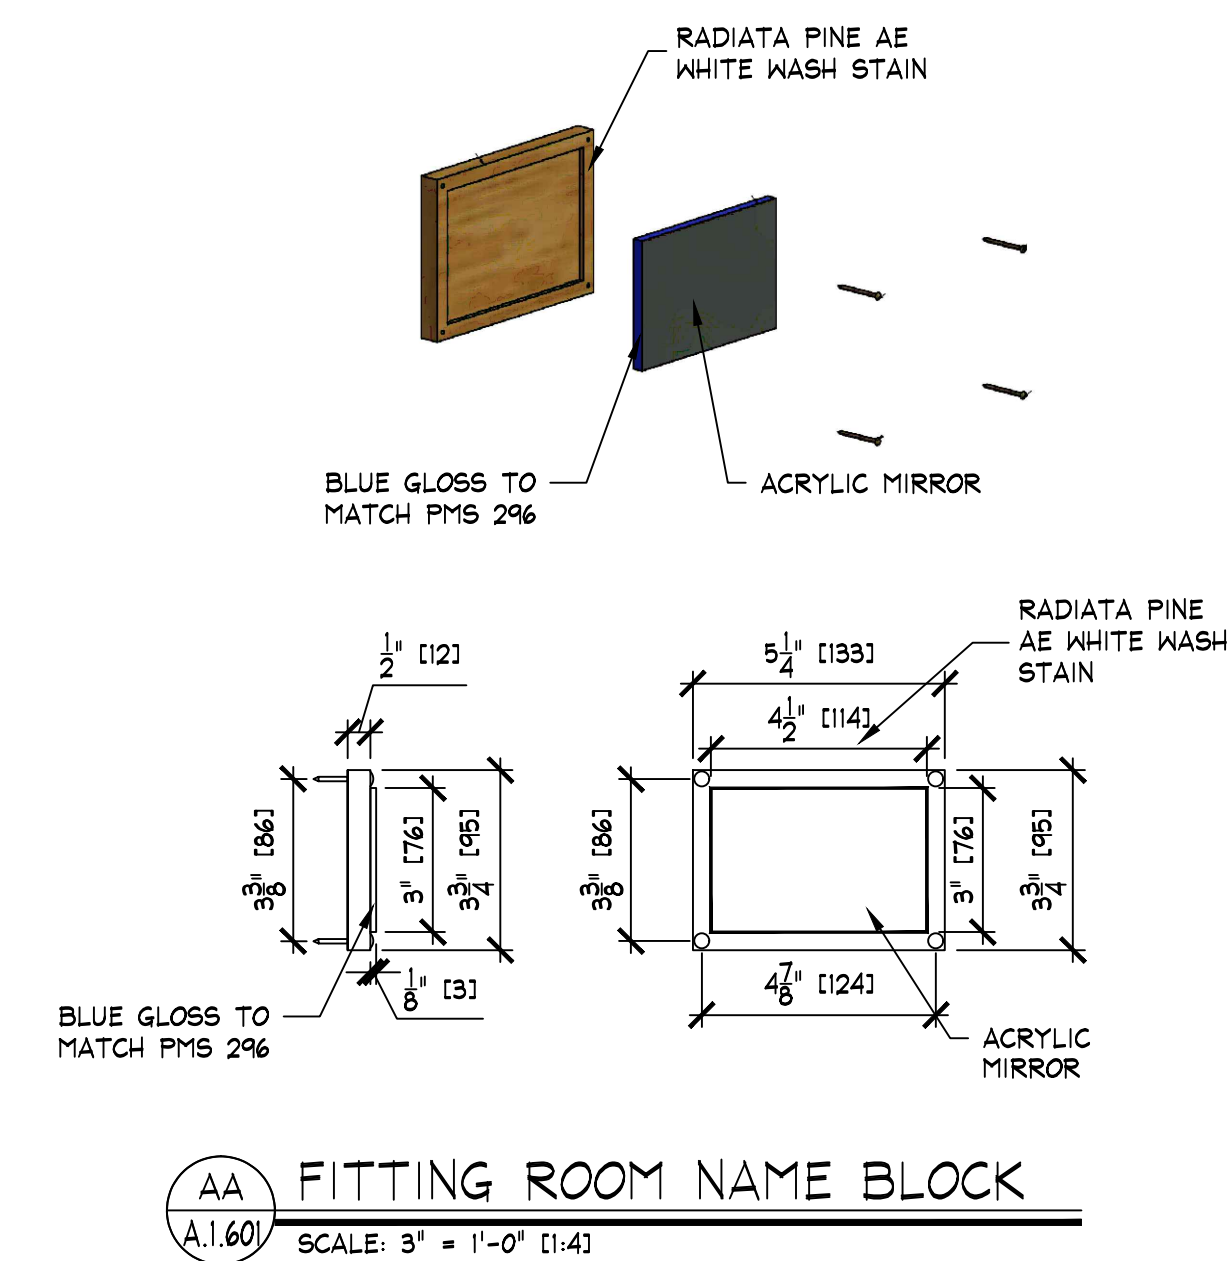

A.1.601